


LAKE COUNTY
LAK-44-7.22

STA.	END AREA		VOLUME	
	CUT	FILL	CUT	FILL
24+24	0		10	
24+18	87		6	
24+16	87		71	
24+12	9		2	
24+08	13		12	
23+84	13	33	9	17
23+68	19	25	46	24
23+18	31	1		

STA. 24+18
(AREA AS SHOWN ON STA. 24+16)

END AREA	VOLUME	
	CUT	FILL
101	148	
127	159	
90	90	
56	45	
126	85	
215	193	
106	123	

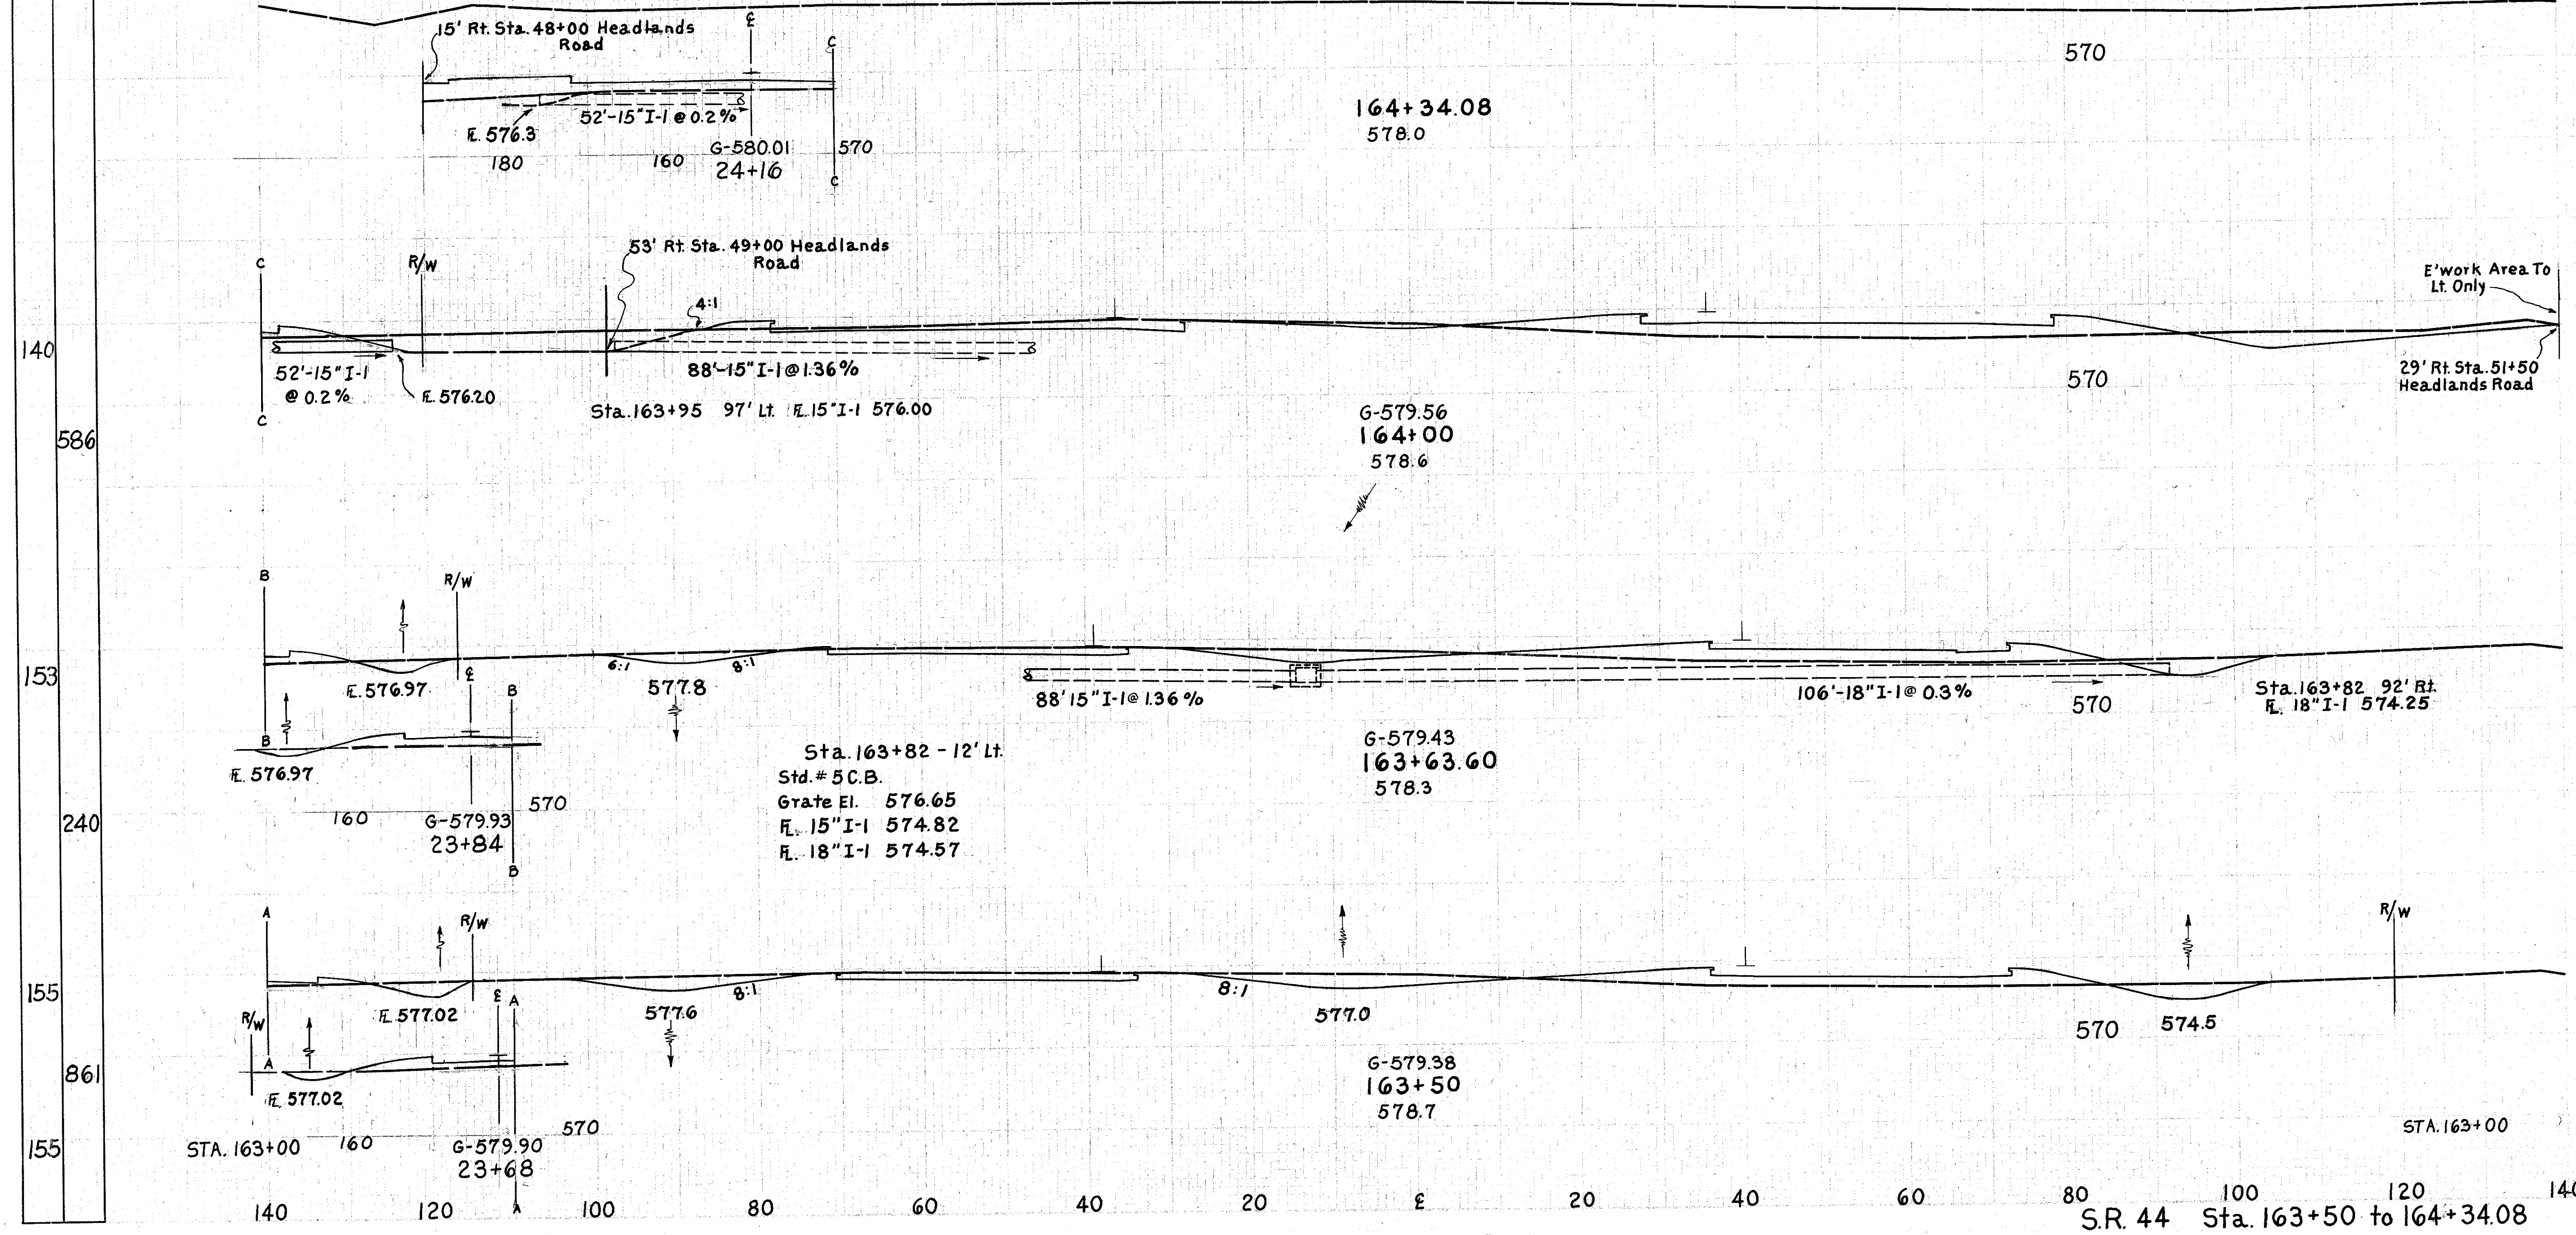

S.R. 44 Sta. 163+50 to 164+34.08