
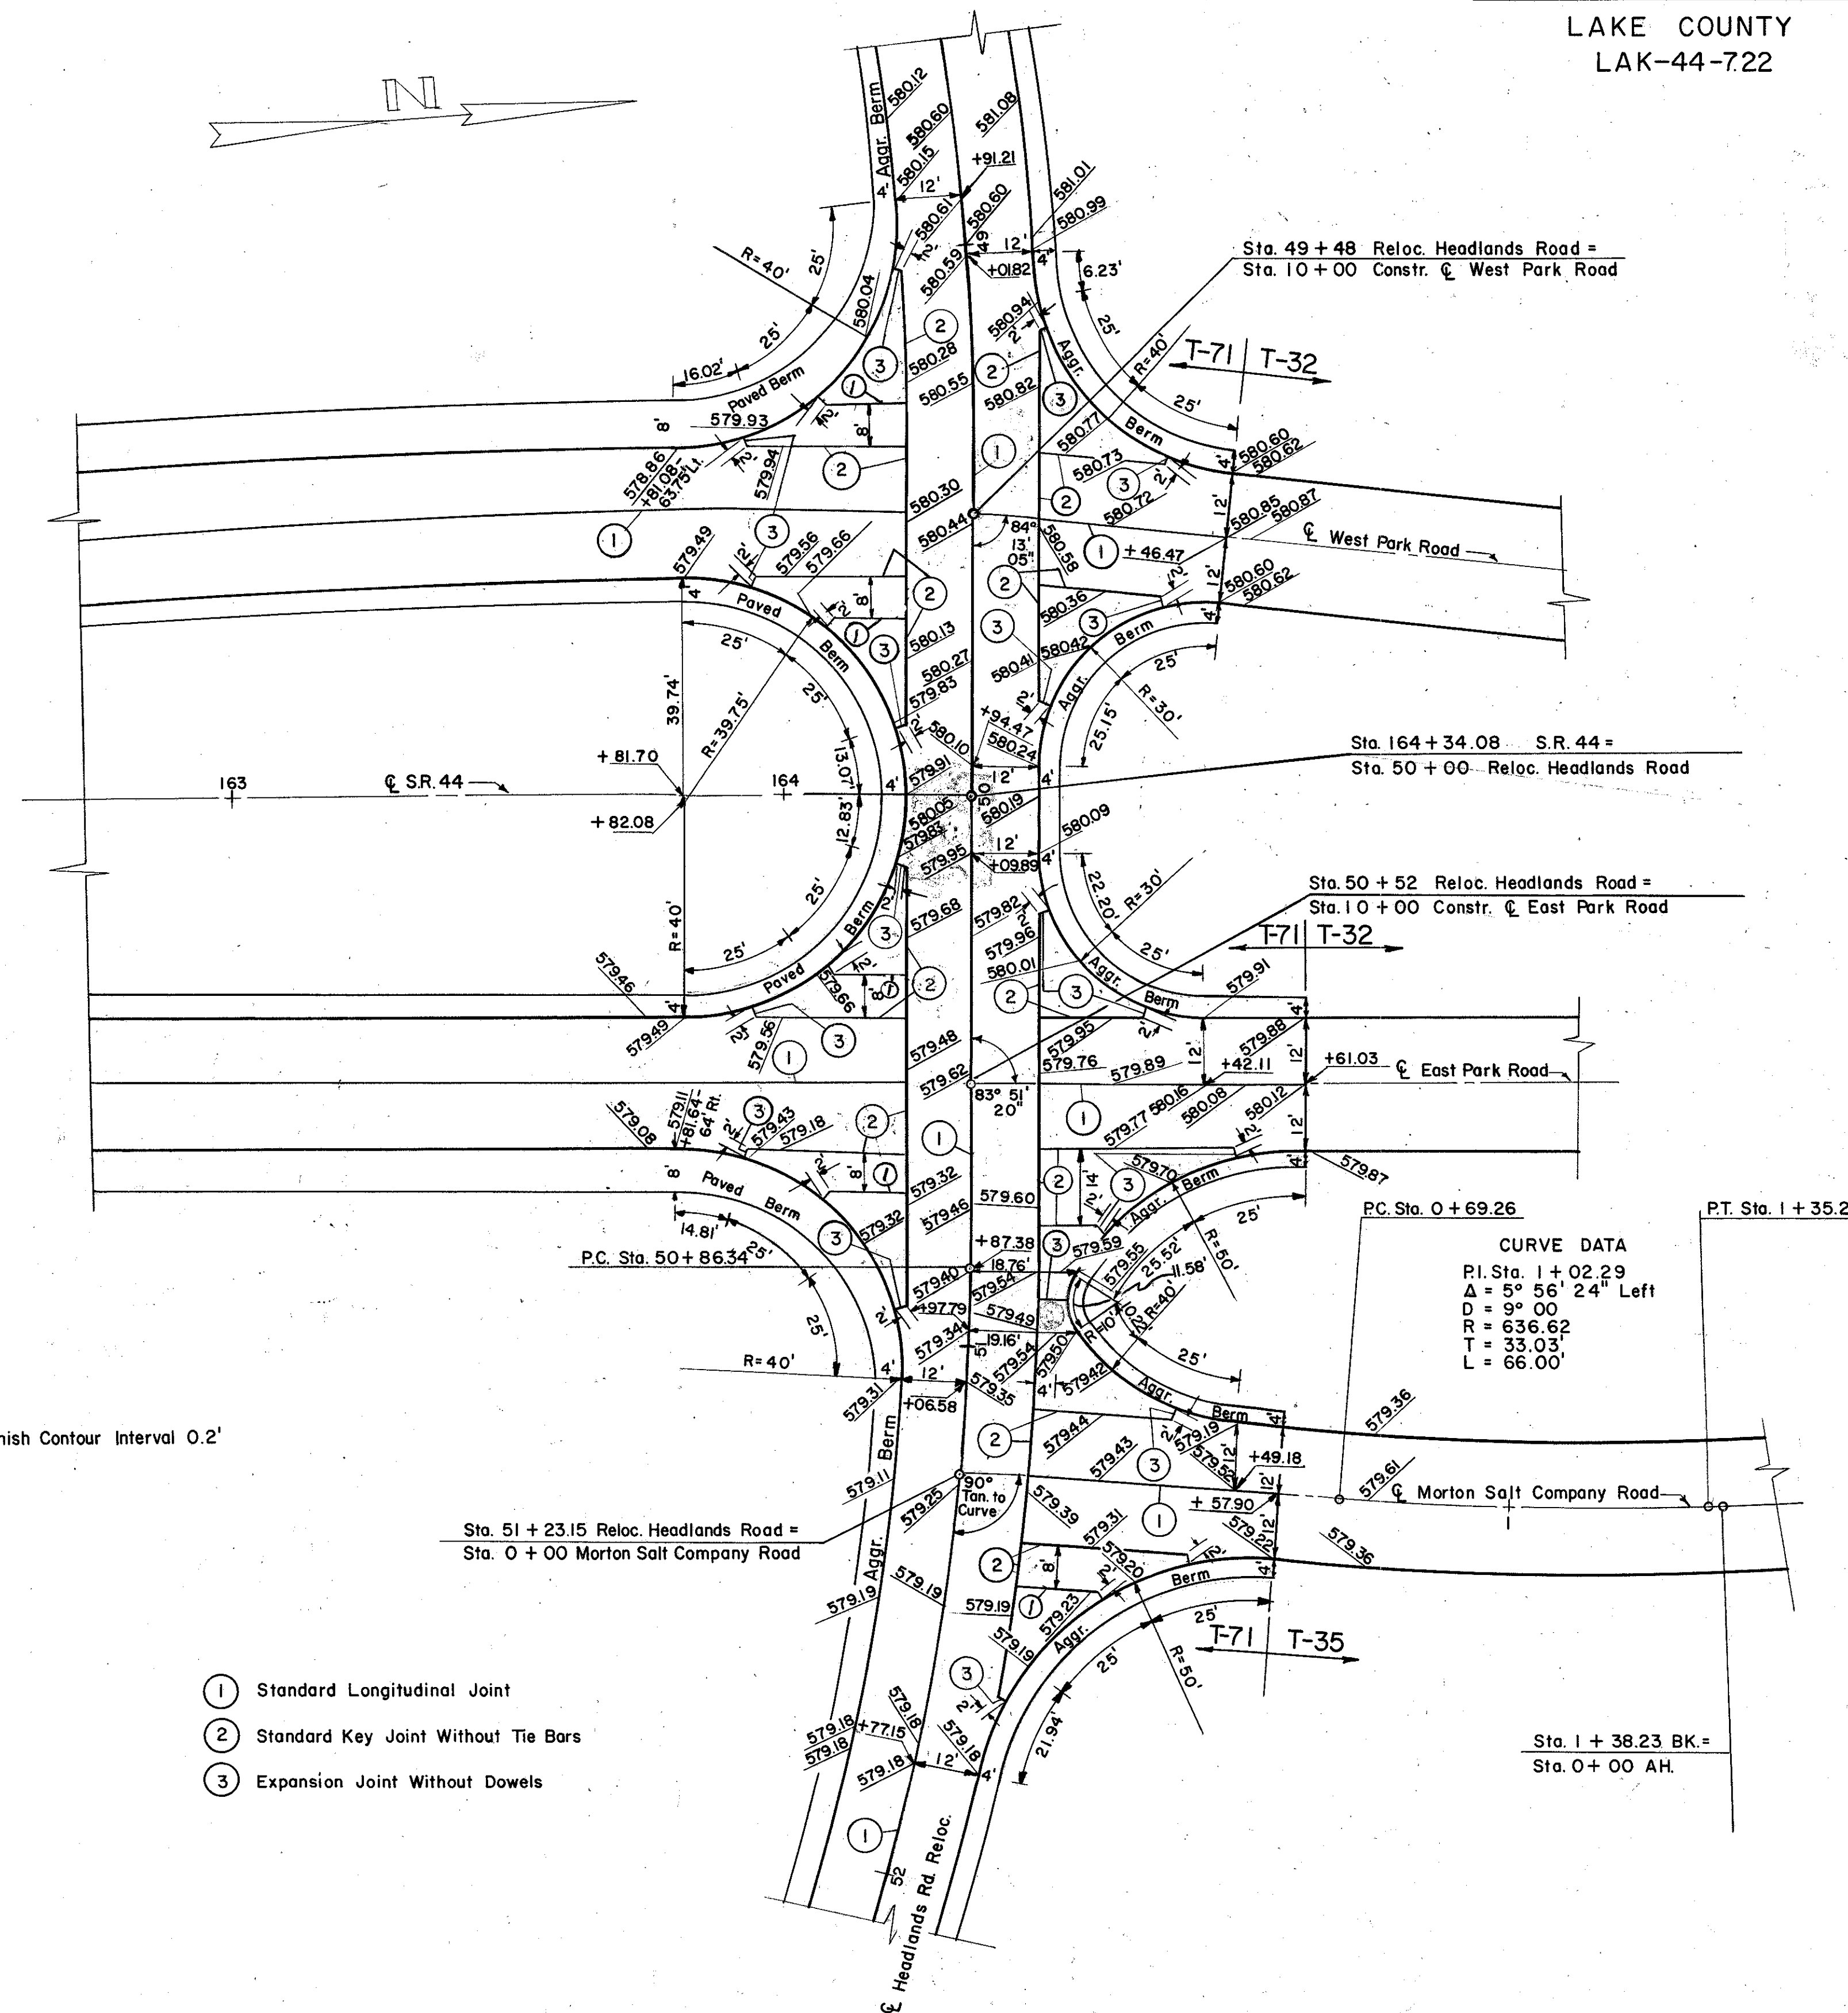


8-11

FED. RD. DIVISION	STATE	PROJECT	
2	OHIO		100 212

LAKE COUNTY
LAK-44-722

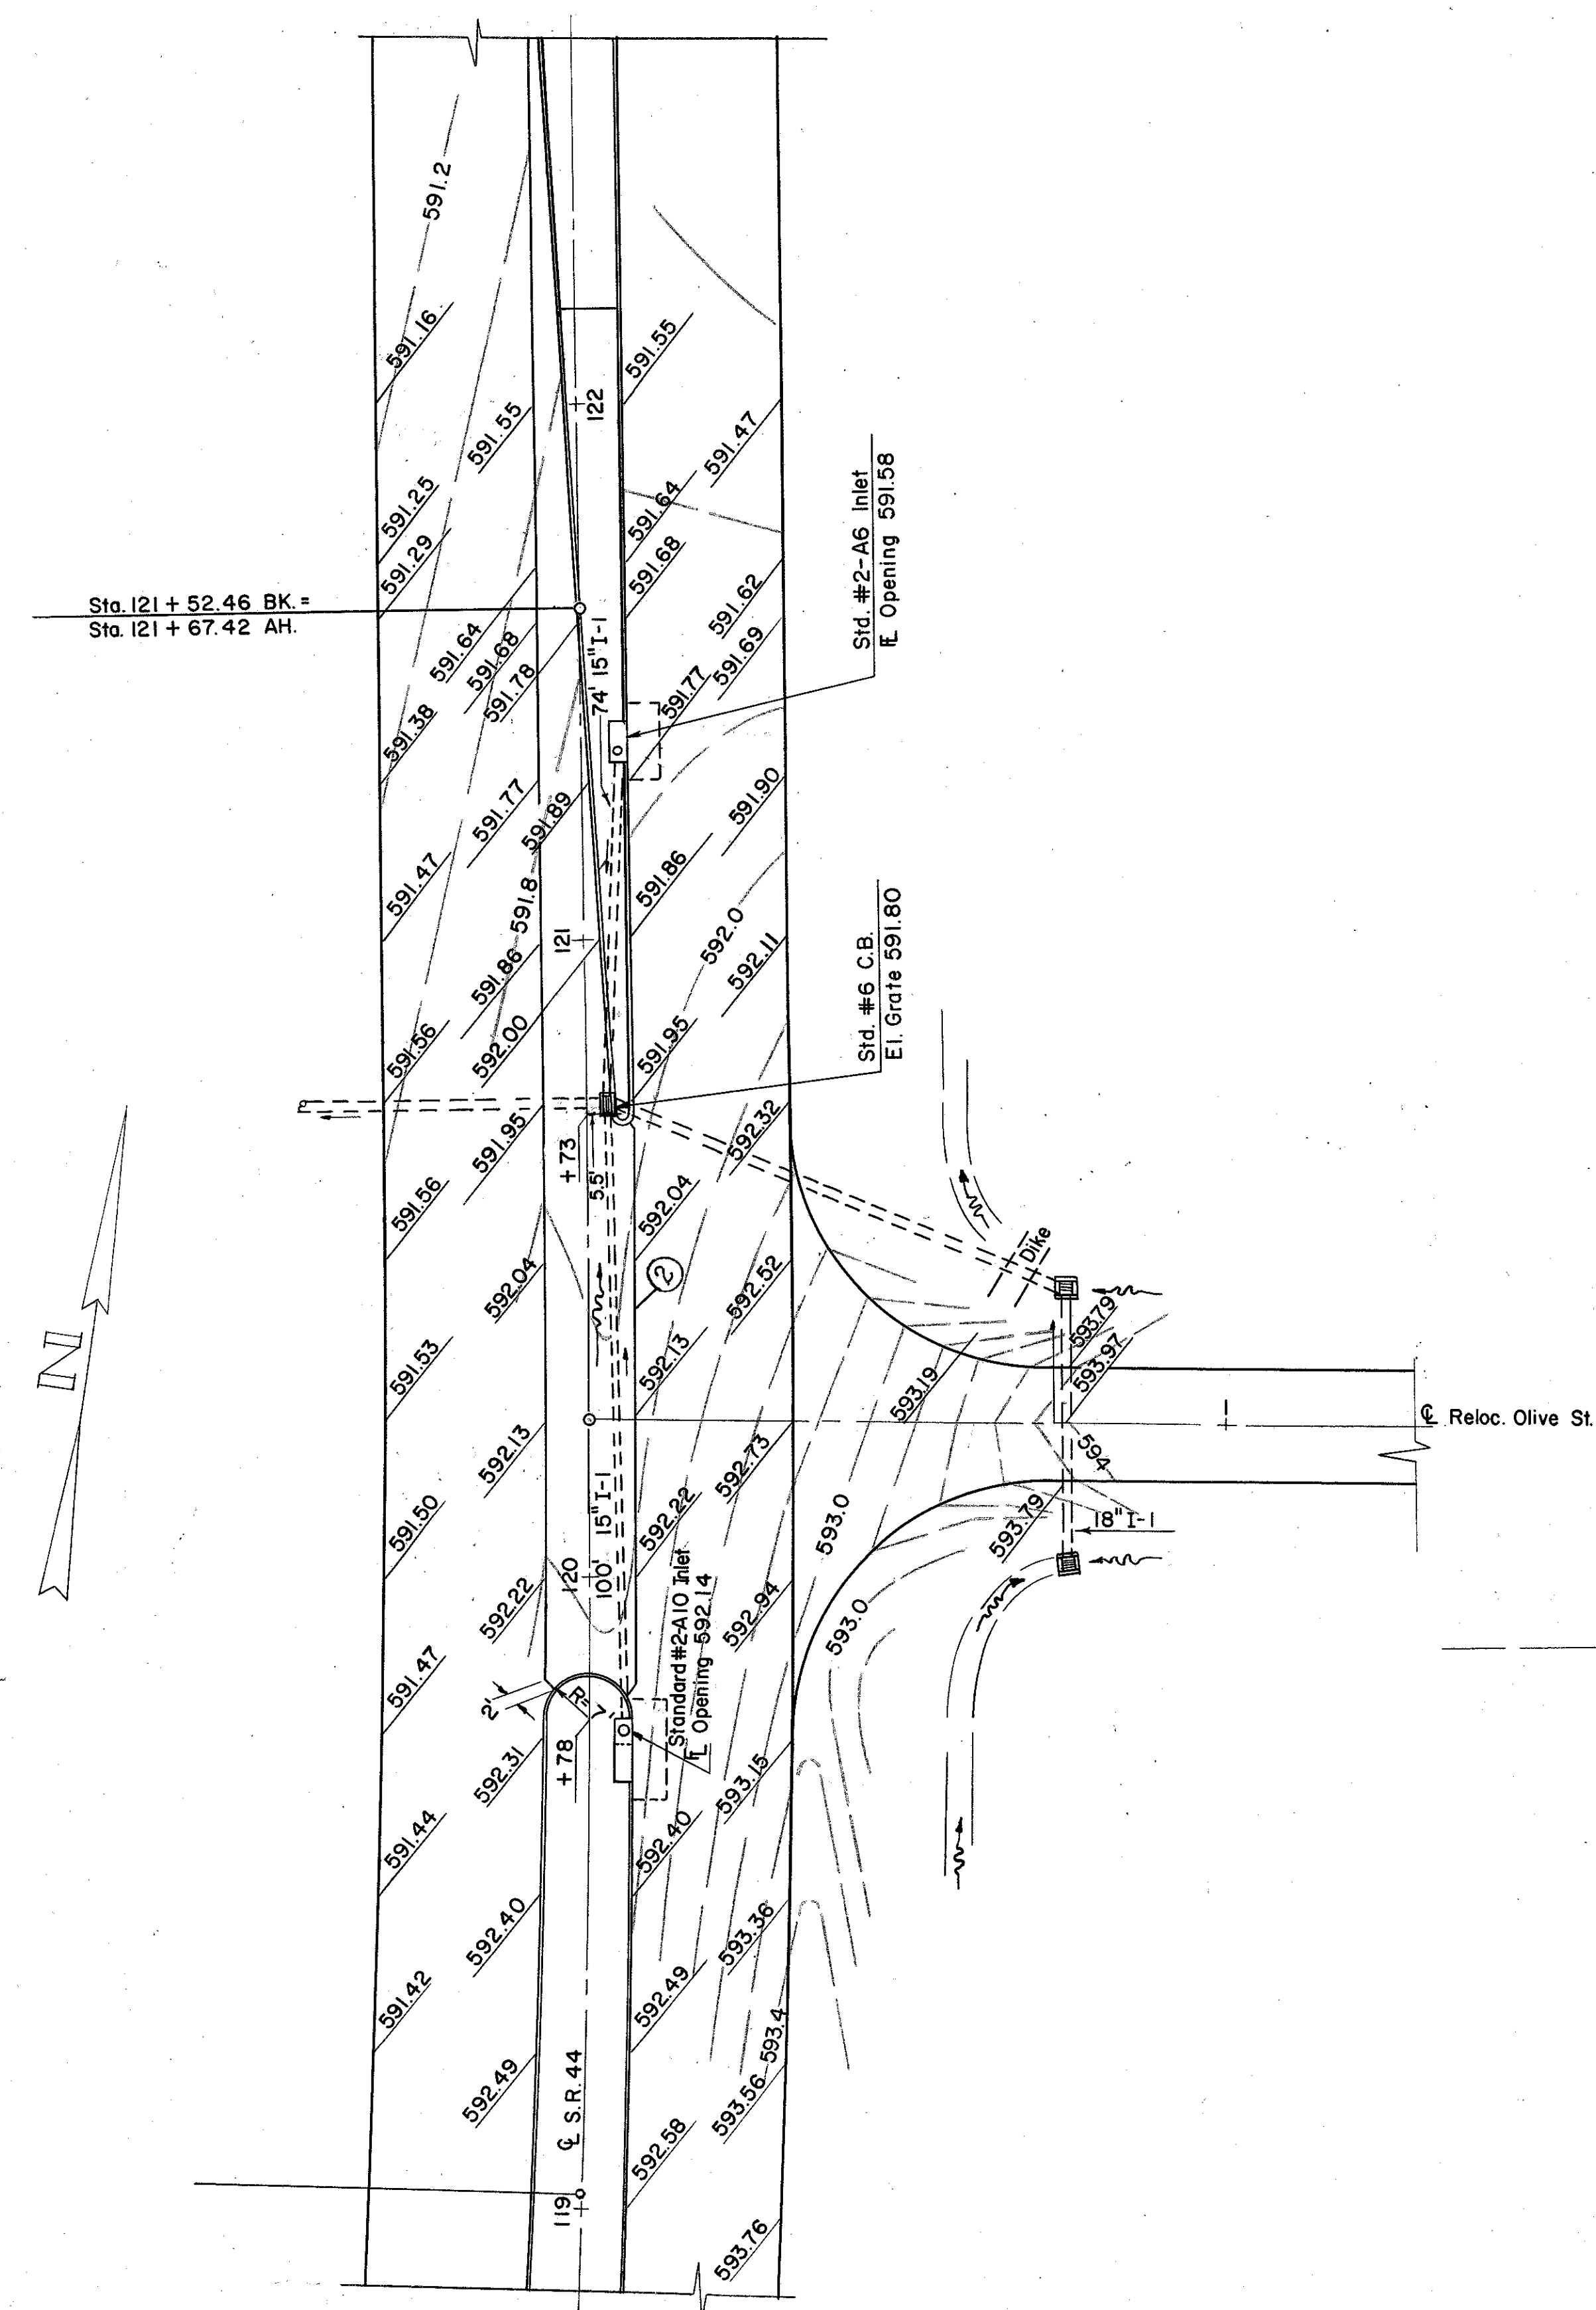

- ① Standard Longitudinal Joint
- ② Standard Key Joint Without Tie Bars
- ③ Expansion Joint Without Dowels

INTERSECTION DETAILS
OLIVE STREET & S.R.-44
HEADLANDS ROAD & S.R.-44