



Typical Section Cul-de-Sac Grading In Loop Area

FOR PAVING DETAILS SEE  
TYPICAL SECTION SHEET 5

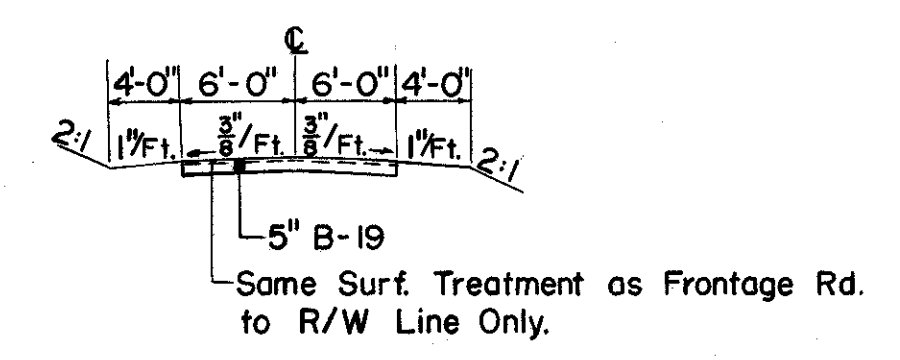

TYPICAL SECTION DRIVES

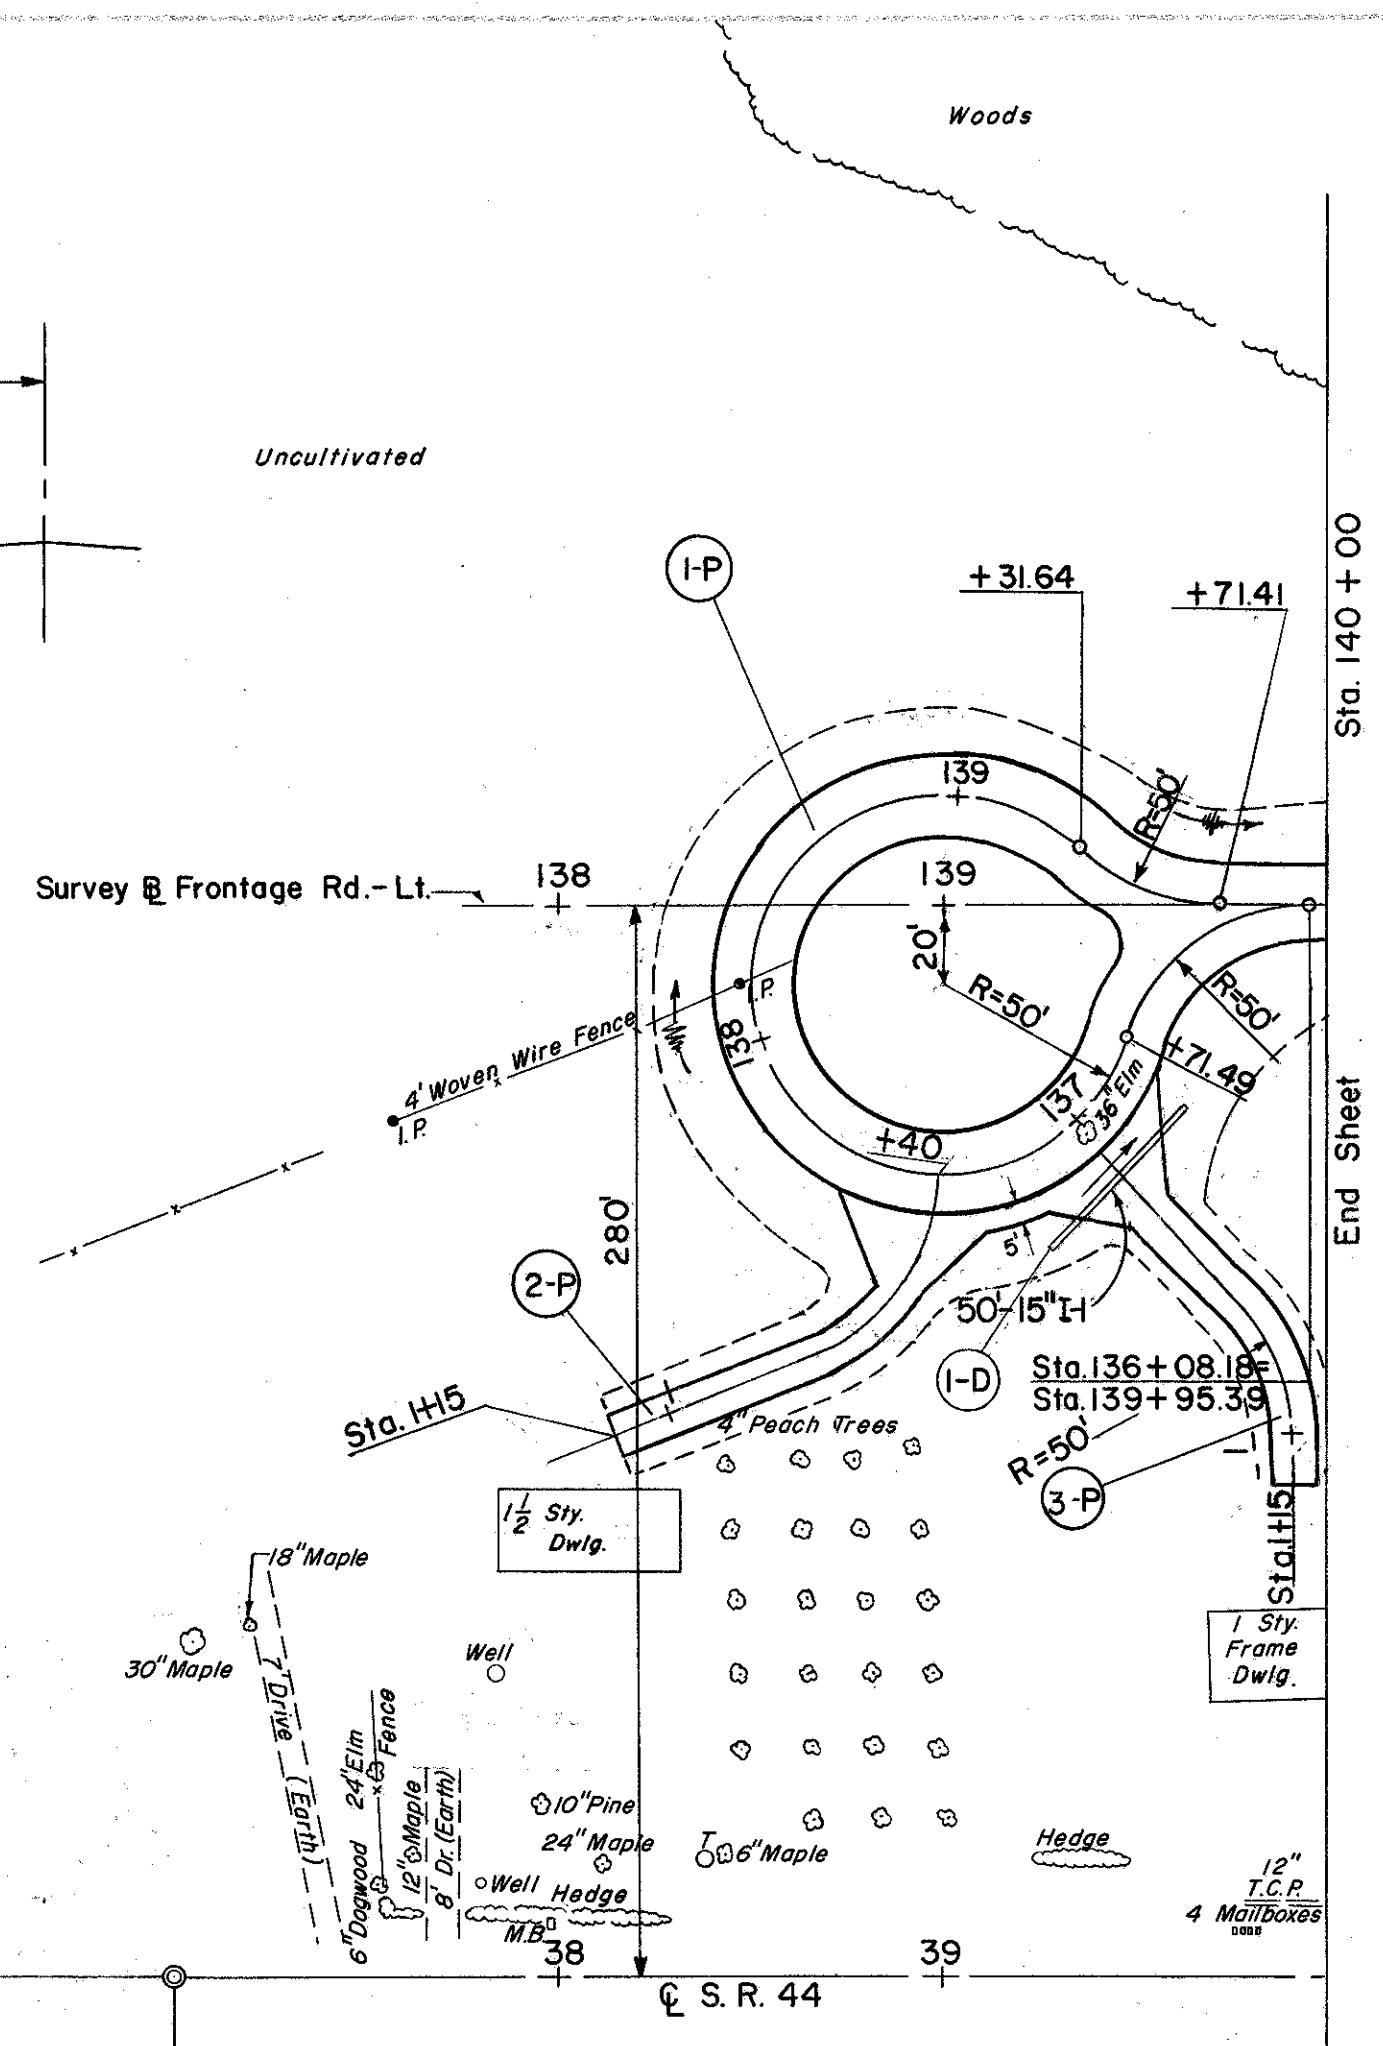


(P) PAVEMENT

REF. NO.	STATION	SIDE	B-19	I-9	I-22	T-30	T-32				
			AGGR. BASE COURSE	STONE U-DRAIN NO. 2	SUBBASE	BIT. PRIME COAT	BIT. MAT'L. FOR ROAD MIX	# 46 AGGR. FOR ROAD MIX	# 6 AGGR. FOR CHOKE	# 6 AGGR. FOR SEAL COAT	BIT. MAT'L. FOR SEAL COAT
FROM TO			C. Y.	L. F.	C. Y.	GAL.	GAL.	C. Y.	C. Y.	C. Y.	GAL.
1-P	136+08.18	140+00	116	144	93	325	894	45.5	3.3	6.5	203
2-P	DRIVE	137+40	Lt.	27		32	89	4.5	0.3	0.7	20
3-P	DRIVE	137+00	Lt.	27		32	89	4.5	0.4	0.6	21
TOTAL			170	144	93	389	1072	54.5	4.0	7.8	244

(D) DRAINAGE

REF. NO.	STATION	SIDE	I-1
			15" PIPE CLASS C-1 M-6.4(c) L.F.
I-D	136+85	137+16	Lt. 50

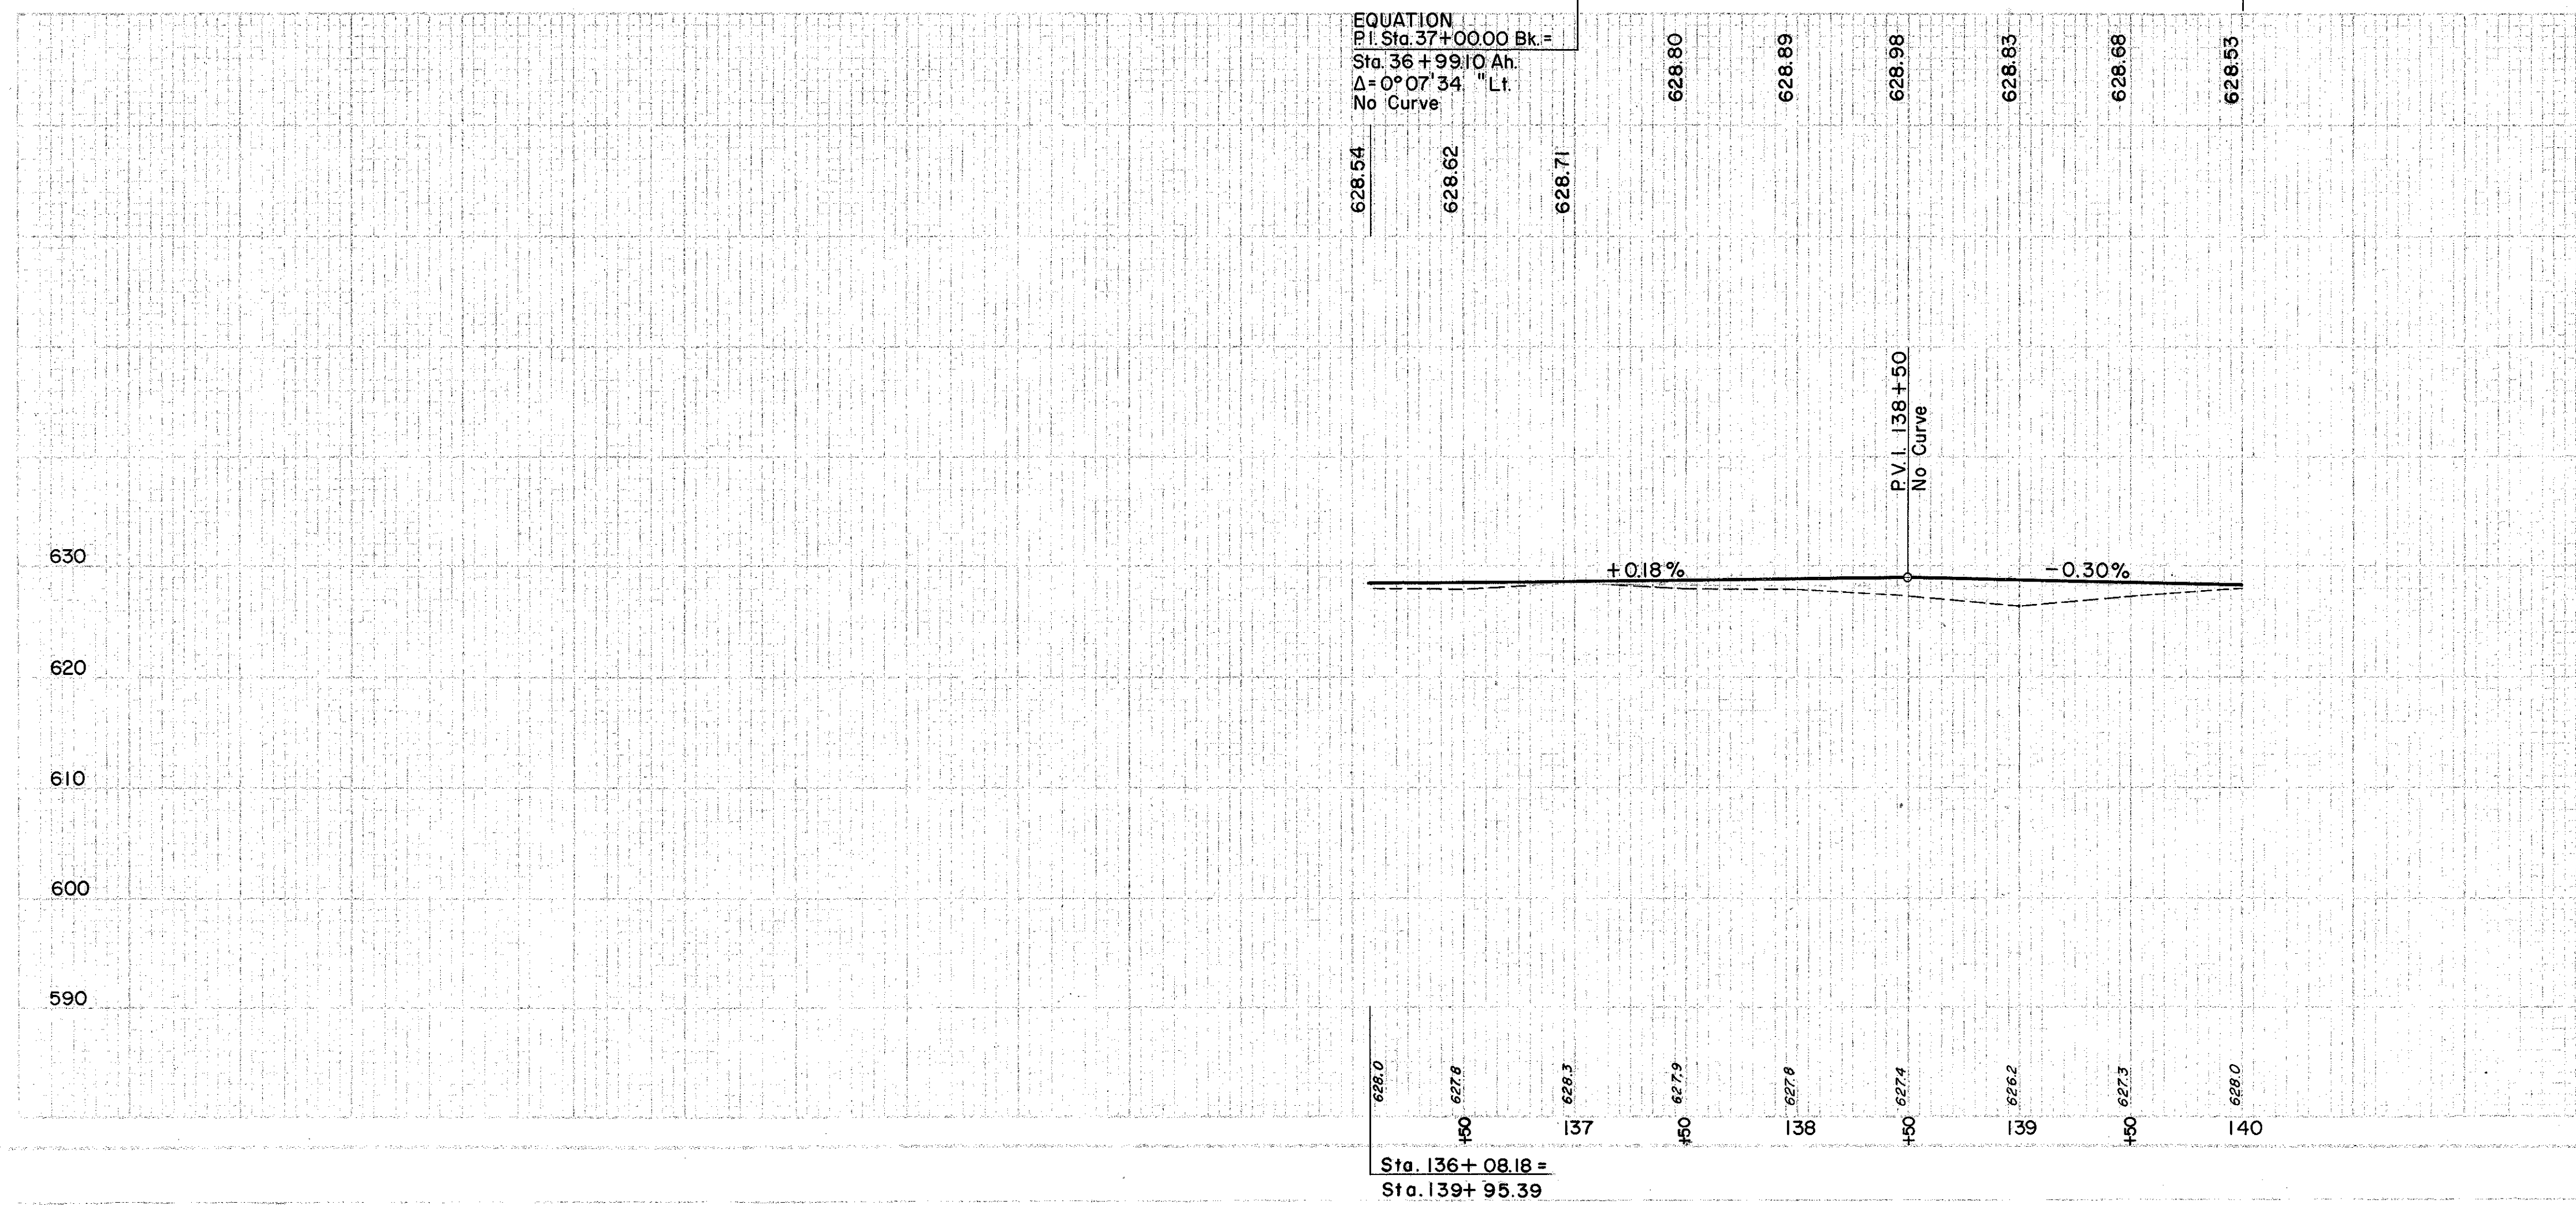

ELEVATION	189 C.Y.
EMBANKMENT	636 C.Y.
EMBANKMENT - 20'	763 C.Y.