


SEEDING
END WIDTH STA.
YDS.

60 40 20 E 20 40 60

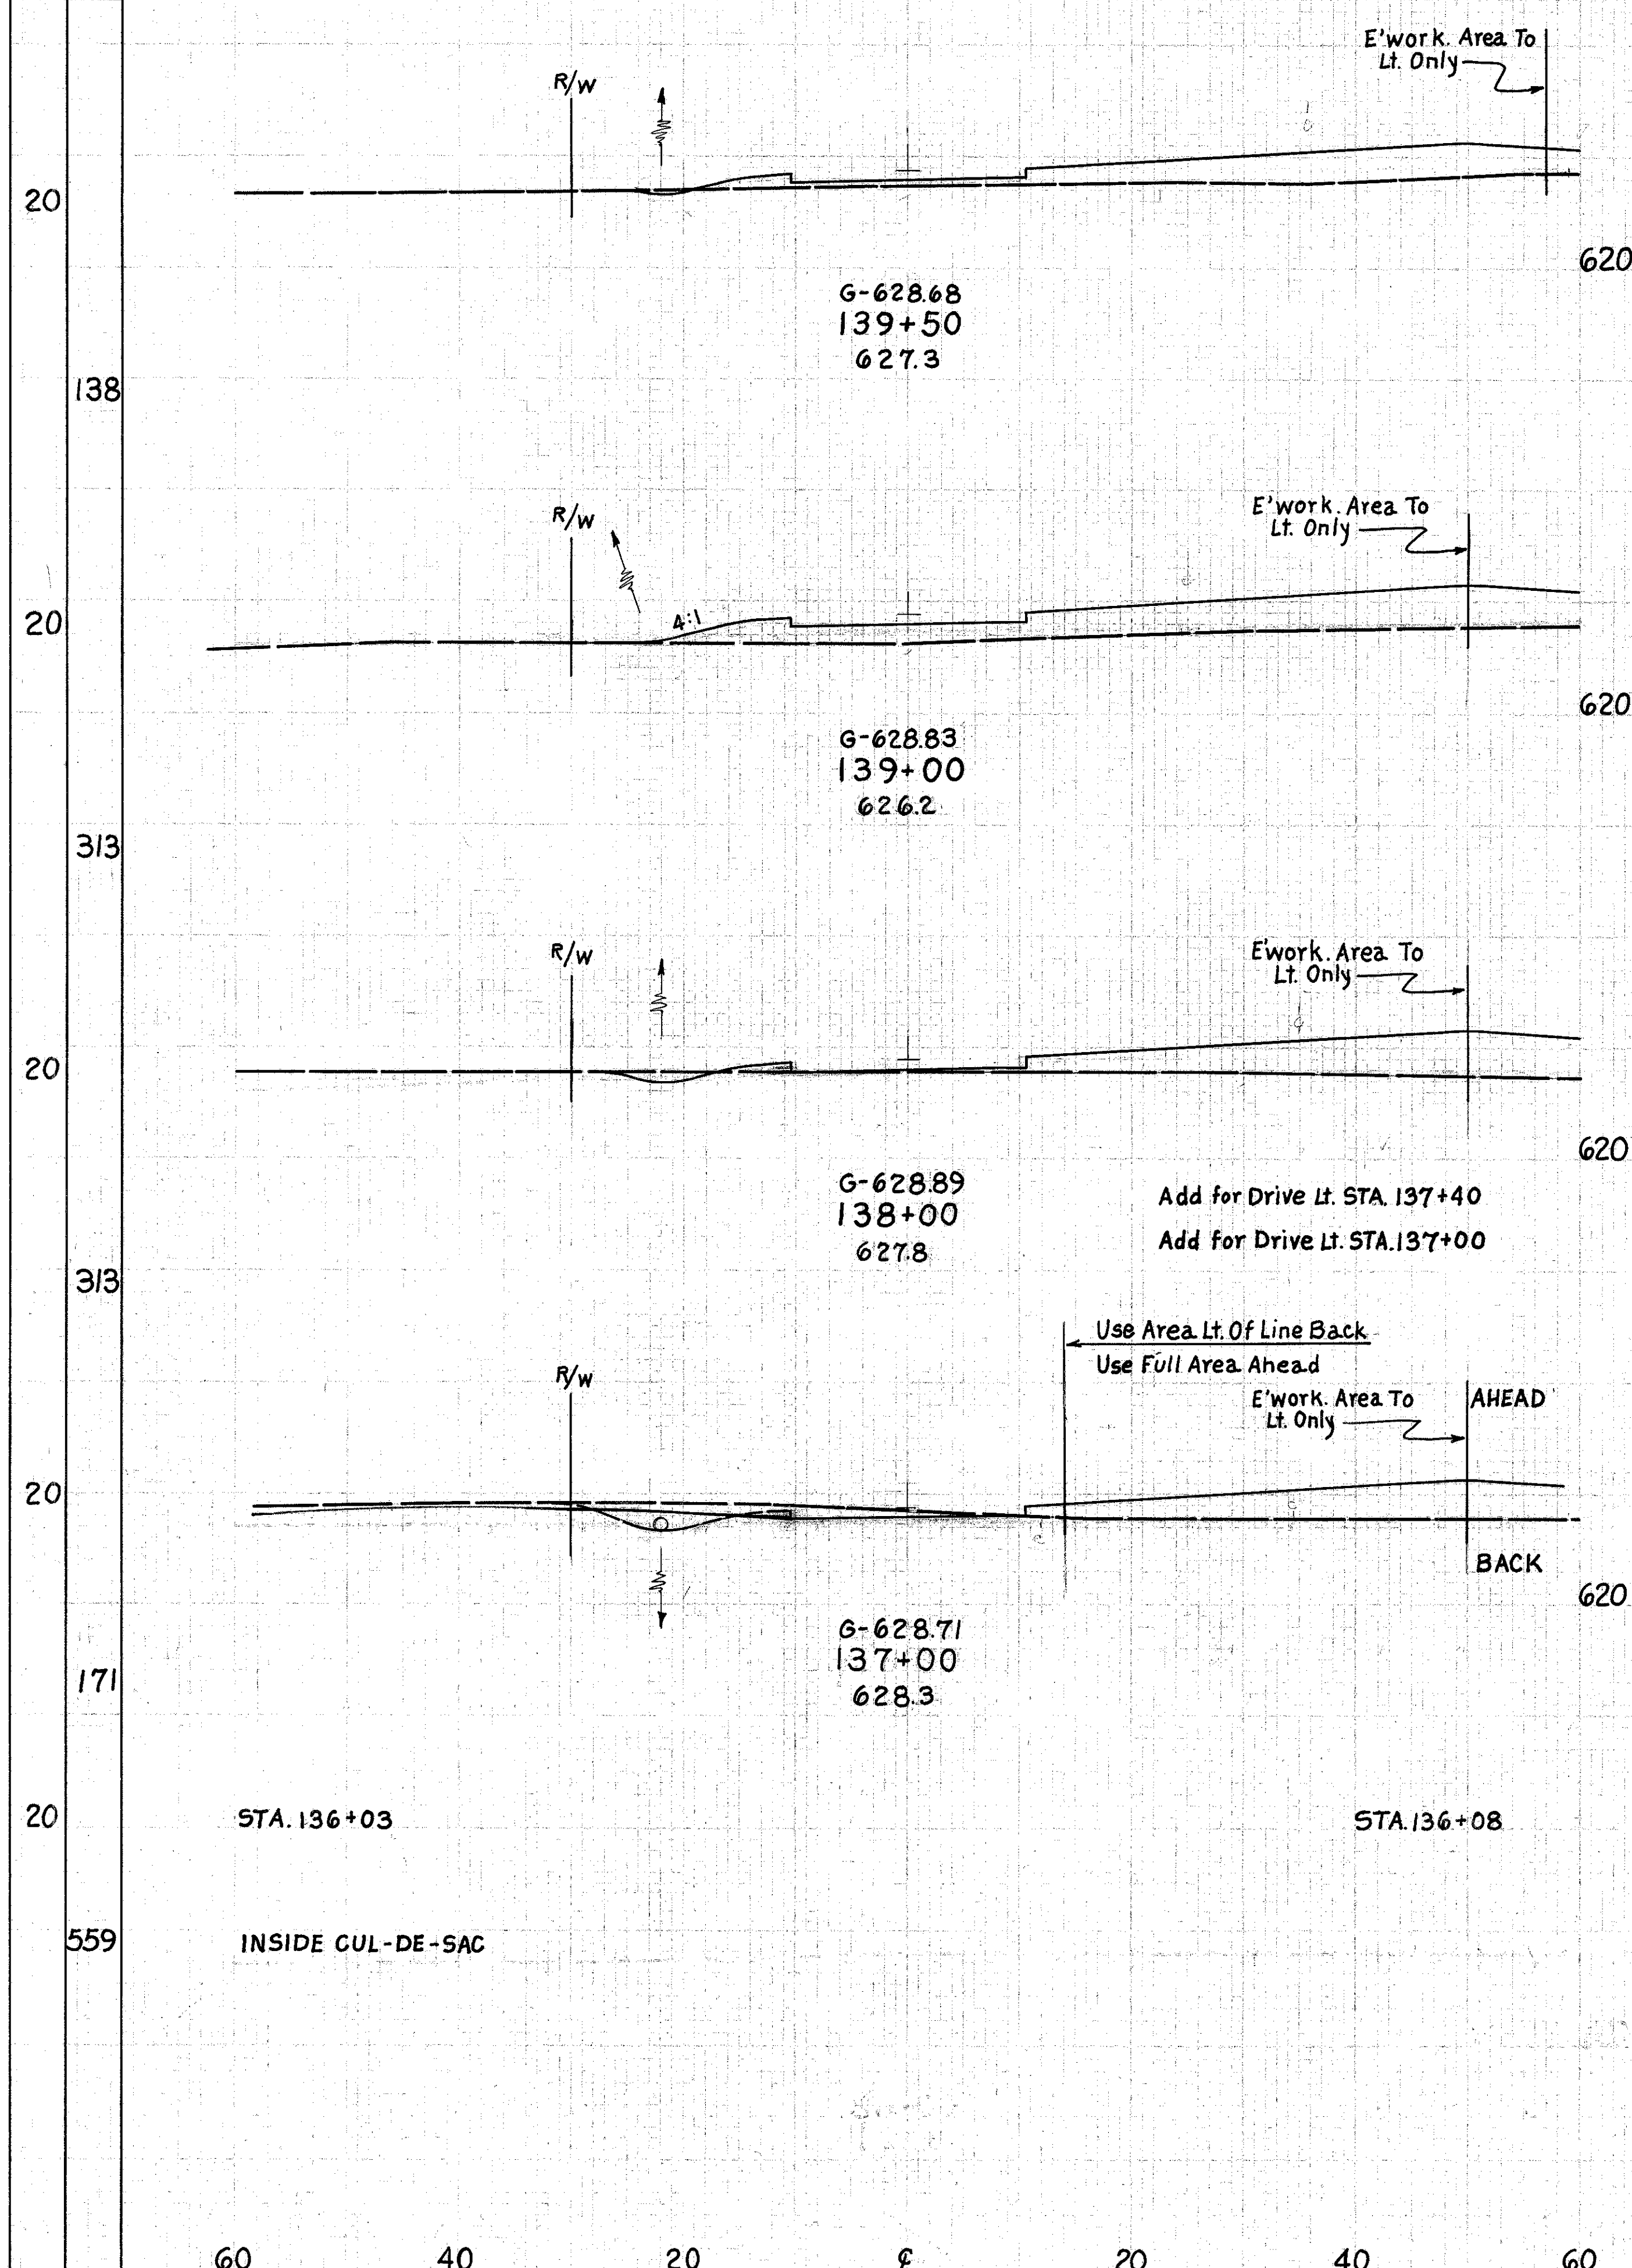


END AREA VOLUME SEEDING
CUT FILL CUT FILL END WIDTH STA.
YDS.

END AREA	VOLUME	SEEDING
CUT	FILL	END WIDTH STA. YDS.
1119		40
	1223	222
0168		40
	22182	222
9113		40
	16	
	16	
	10793	222
3388		40
	4	
	375	222
00		40
	20	
	93	
	20	

104
212

LAKE COUNTY
LAK-44-7.22

40 20 E 20

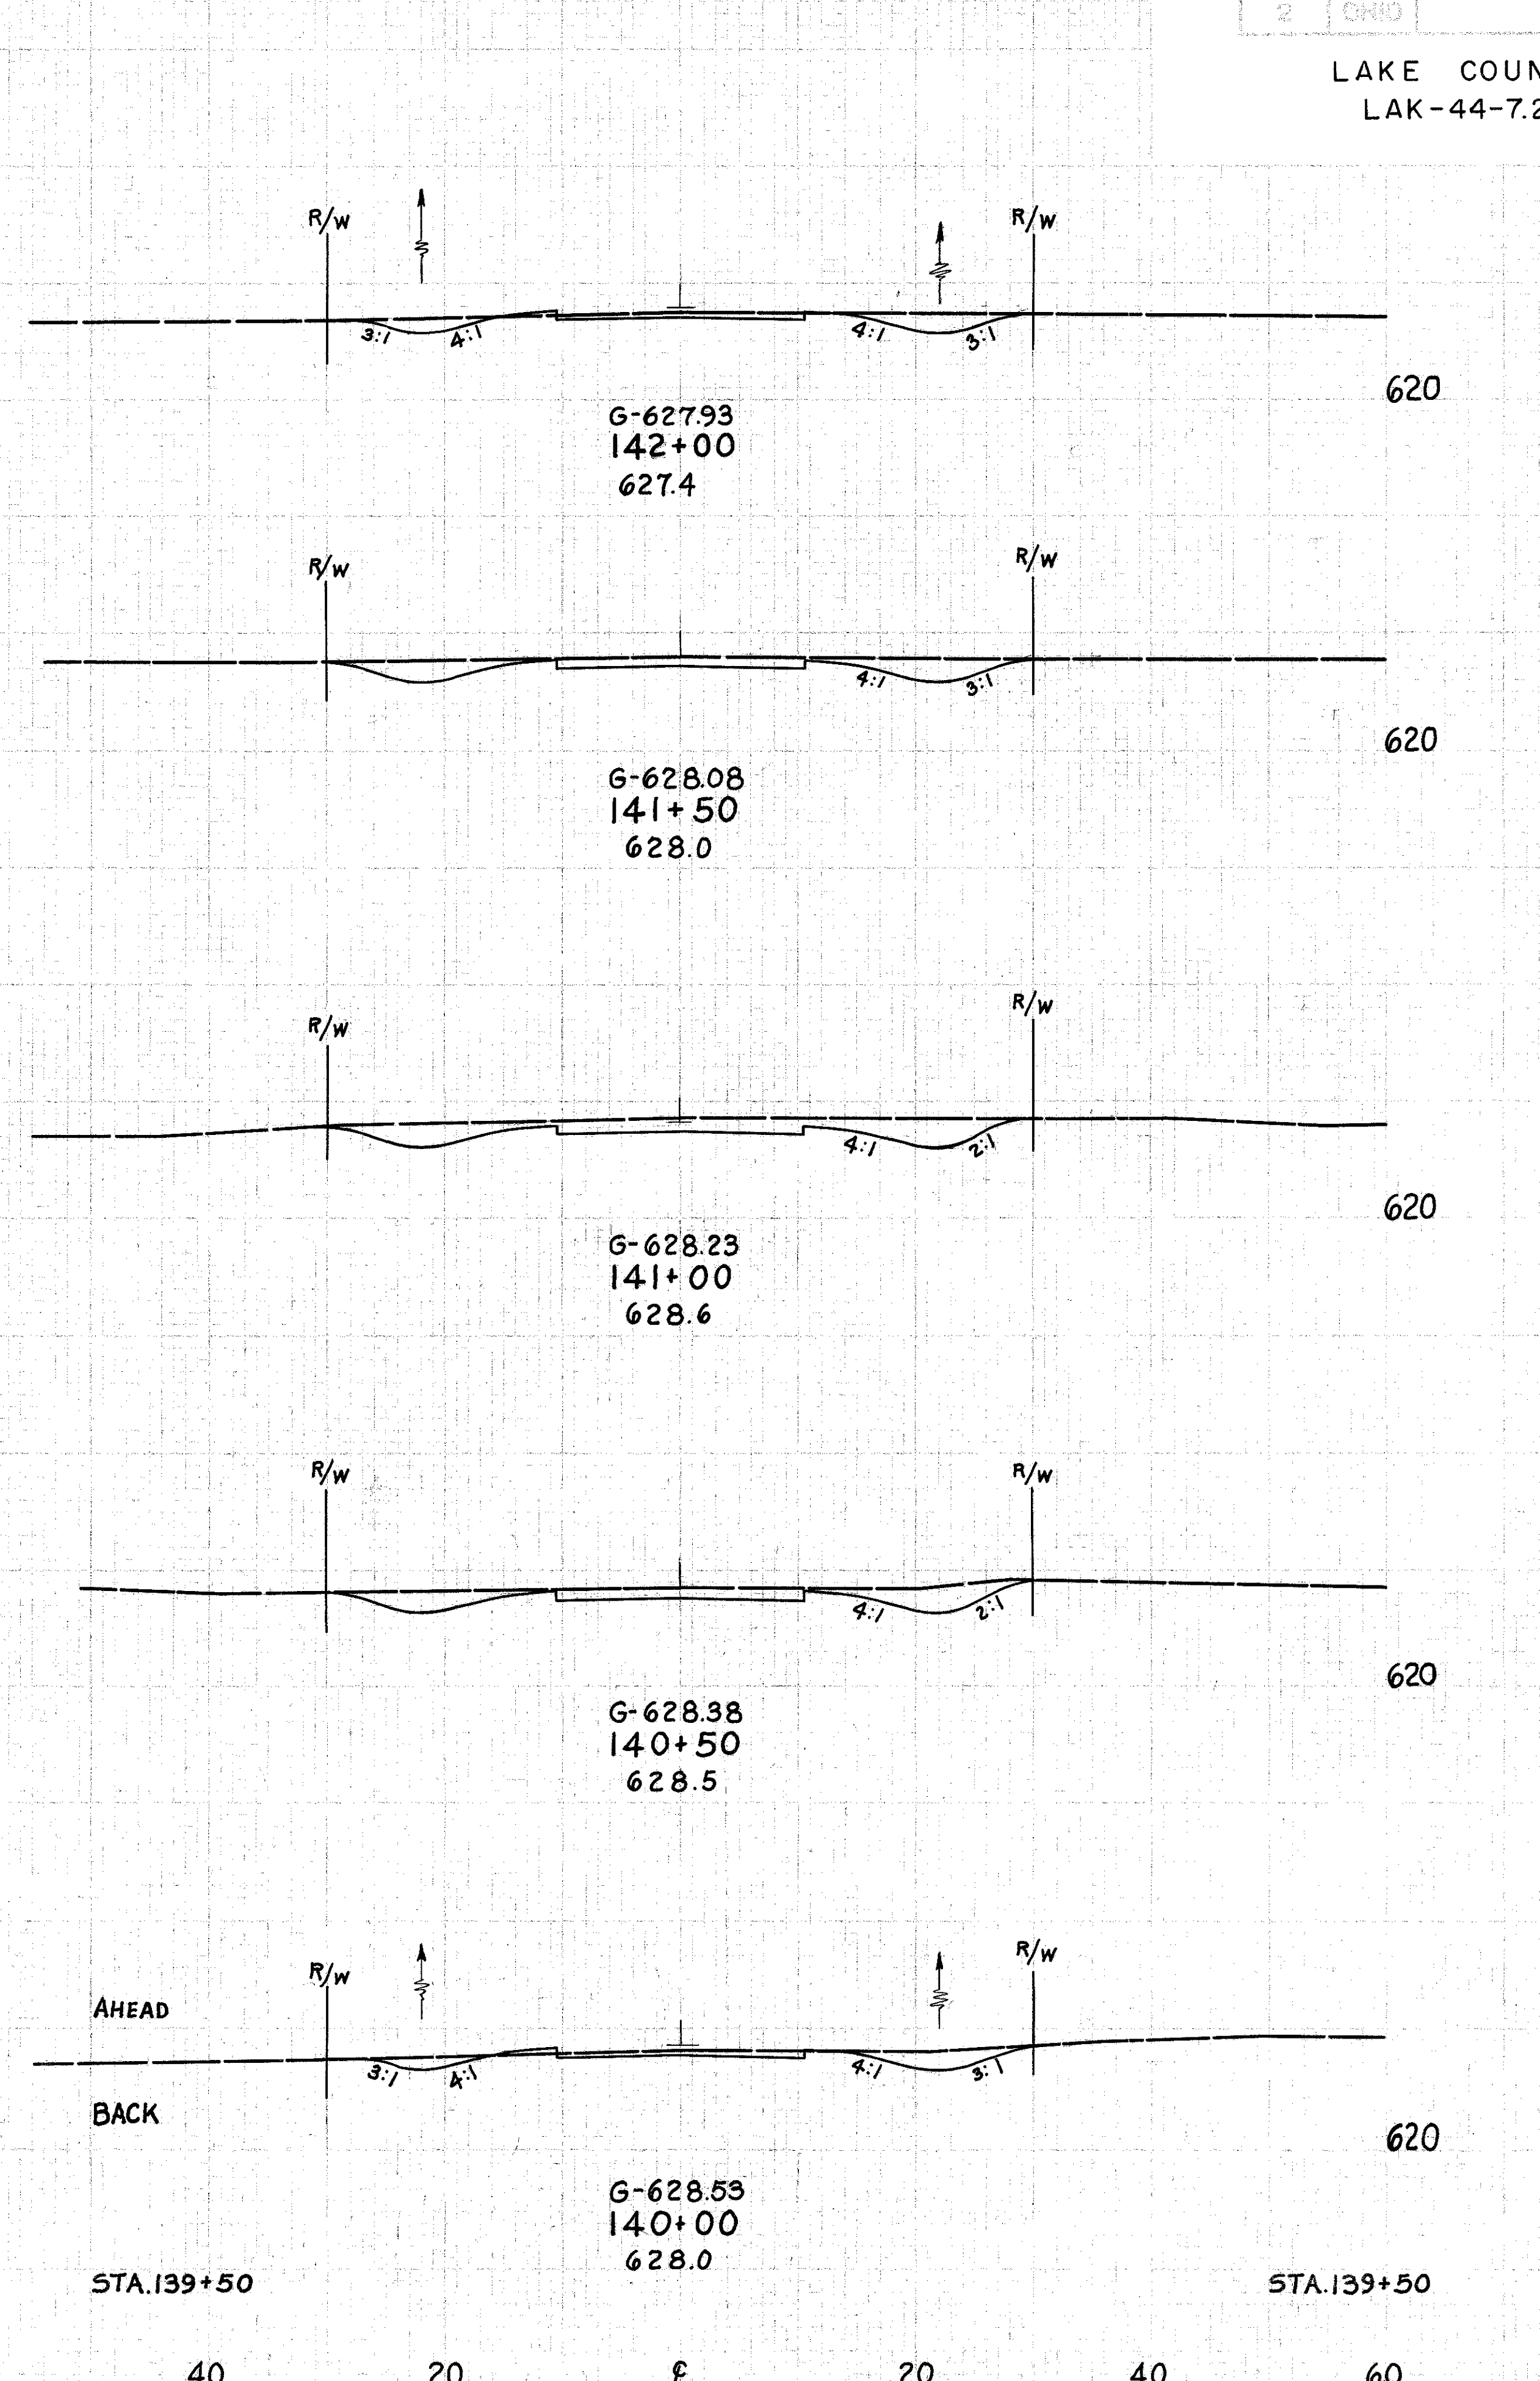

END AREA VOLUME
CUT FILL CUT FILL

END AREA	VOLUME
CUT	FILL
31	1
	78
53	0
	119
76	
	126
60	0
	82
29	1
	22133
1	119

FRONTAGE ROAD, LEFT Sta. 138+00 to 142+00