


SEEDING  
END WIDTH  
SR. YDS.

60 40 20 E 20 40 60

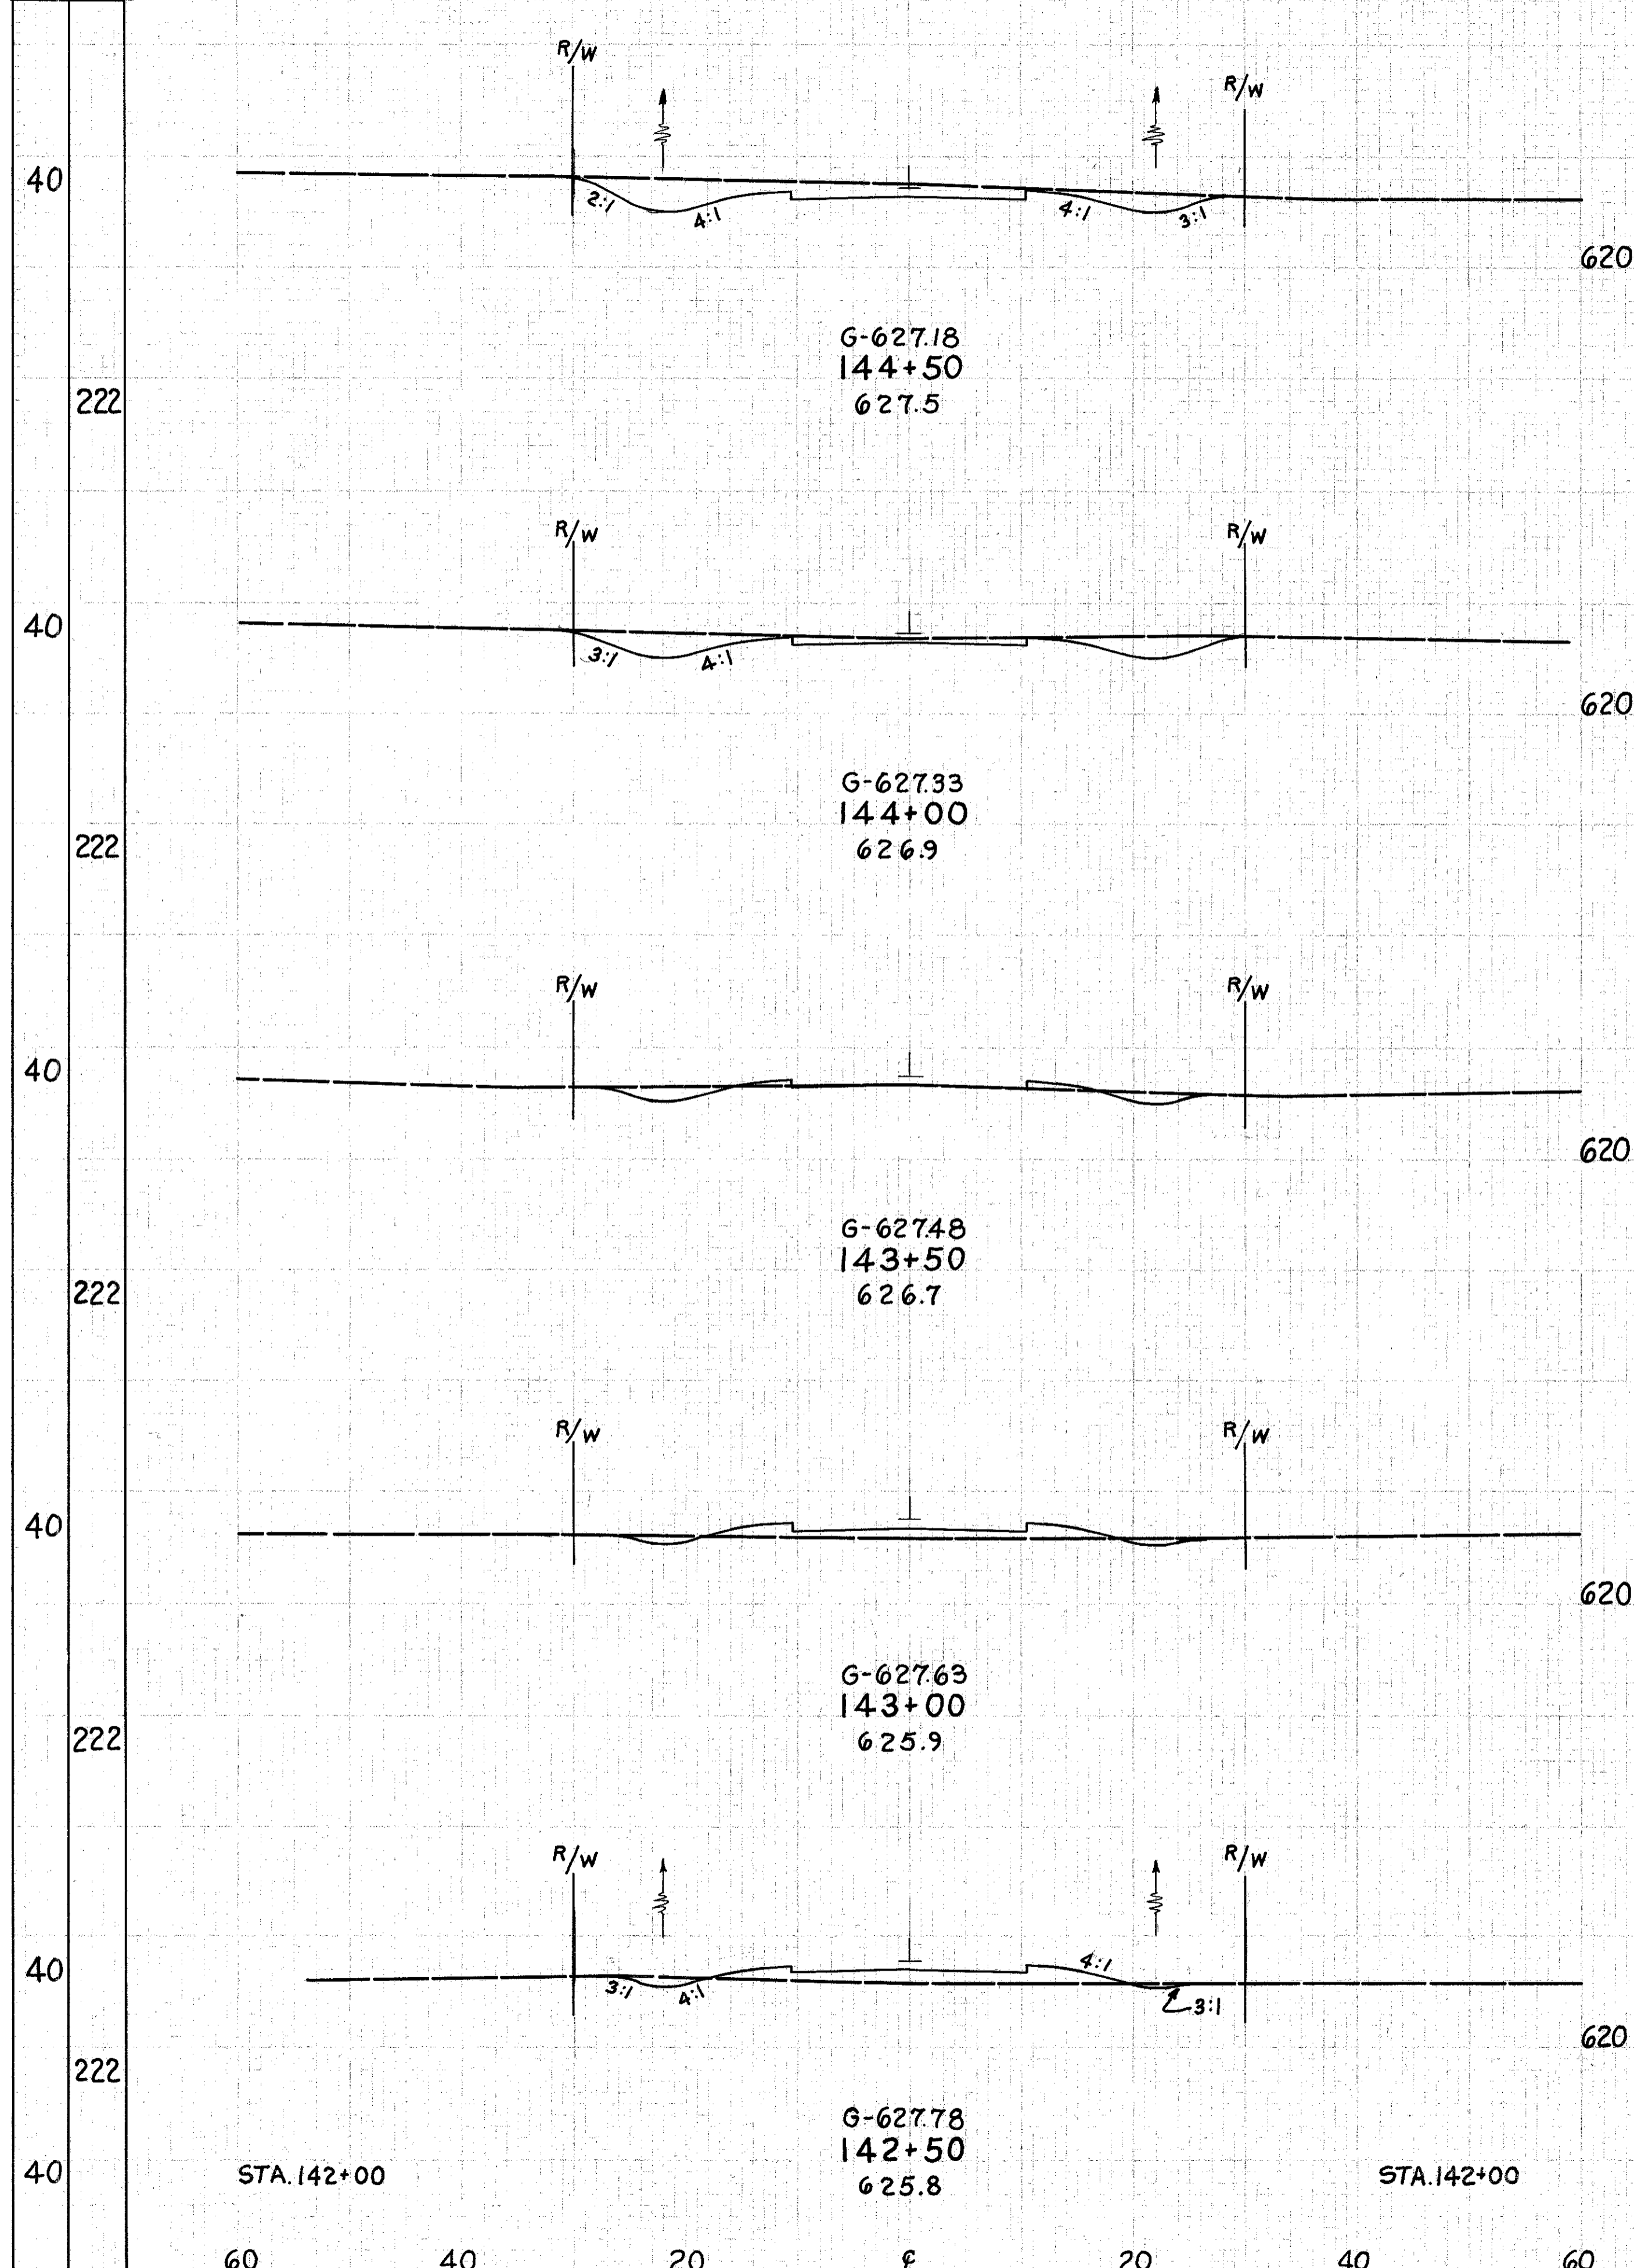


END AREA  
CUT FILL  
VOLUME  
CUT FILL  
SEEDING  
END WIDTH  
SR. YDS.

END AREA	VOLUME	SEEDING
CUT	FILL	END WIDTH
CUT	FILL	SR. YDS.
72		40
	113	222
50	0	40
	58	4
		222
13	4	40
		196
	18	26
		40
6	24	40
		27
	11	53
		27
6	33	40
		40
	34	31
		222
31	1	40

105  
212

LAKE COUNTY  
LAK-44-7.22

40 20 E 20

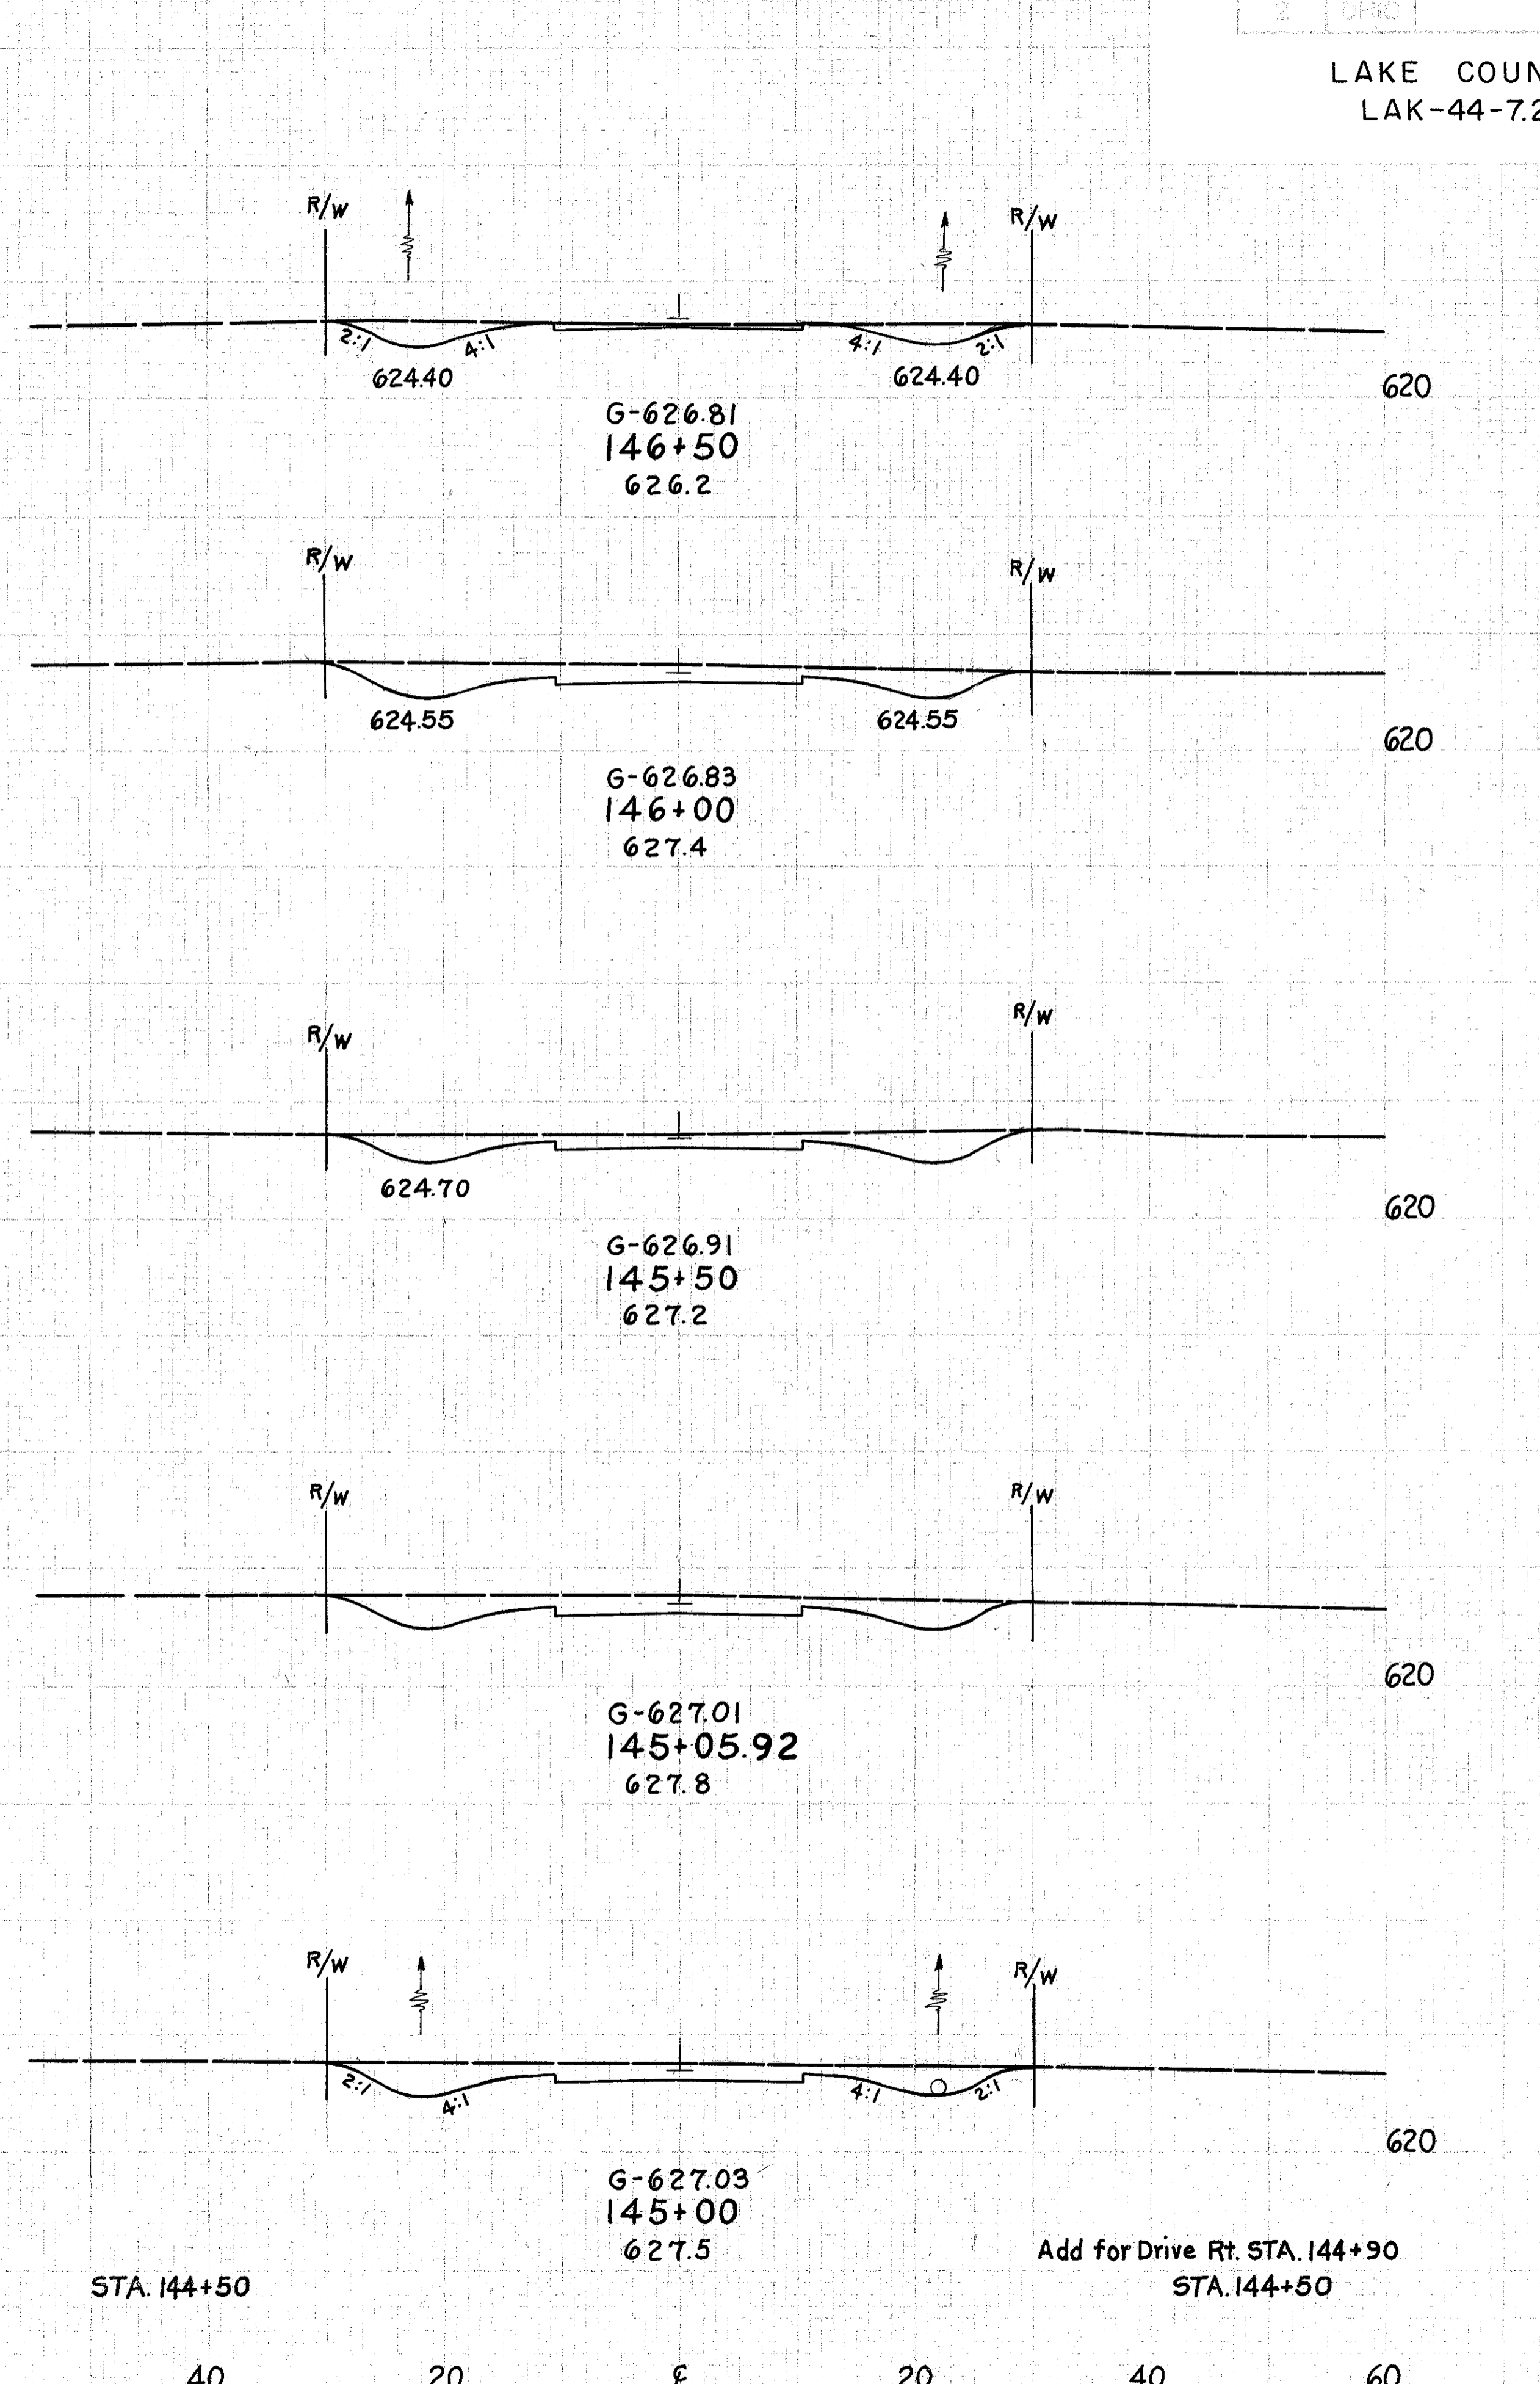

END AREA  
CUT FILL  
VOLUME  
CUT FILL

END AREA	VOLUME
CUT	FILL
CUT	FILL
41	0
	123
92	
	157
78	
	135
88	
	19
86	
	146
72	26

STA. 144+50 Add for Drive Rt. STA. 144+90  
STA. 144+50

FRONTAGE ROAD, LEFT Sta. 142+50 to 146+50