


END AREA		VOLUME		SEEDING	
CUT	FILL	CUT	FILL	END WIDTH	SO. YDS.
26	66			40	
		48	85		222
26	26				
		36	75		
13	55				
		19	97		
8	50				
		13	74		
6	30				
		44	28		
41	0			40	

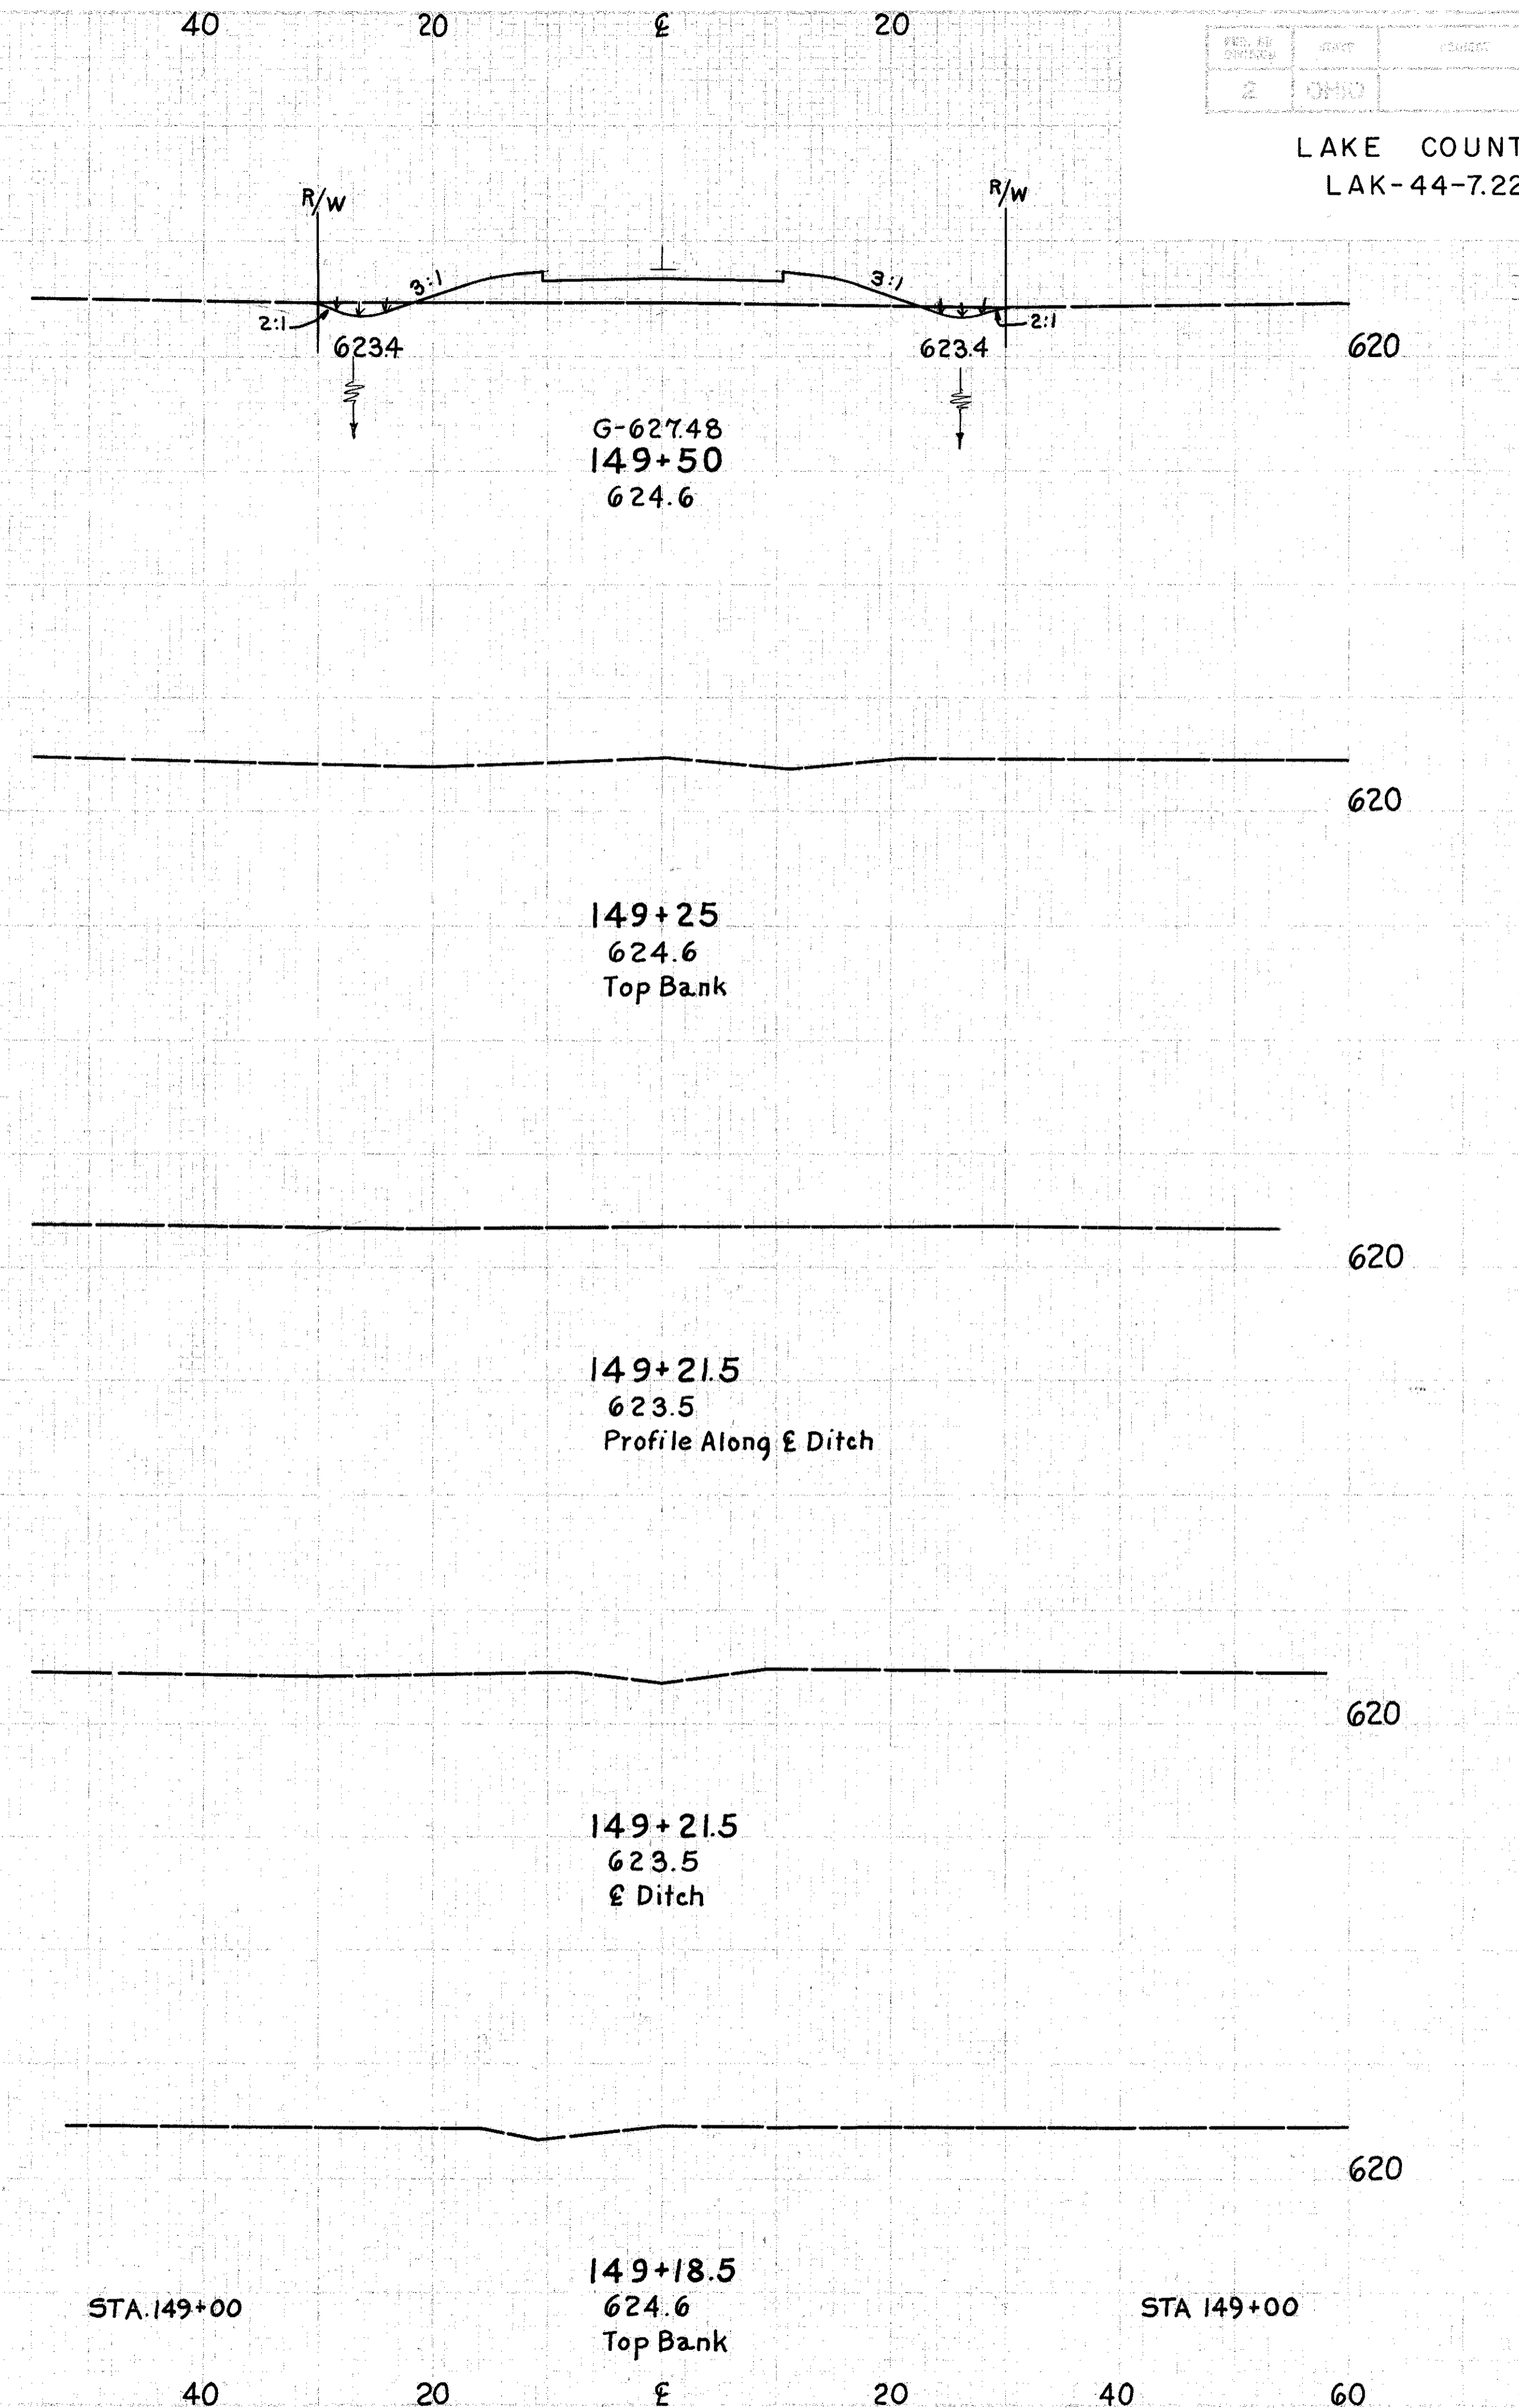

END AREA		VOLUME	
CUT	FILL	CUT	FILL
10	77		
		33	132
26	66		