



SEEDING
END
WIDTH
YDS.

40
67
40
208
35
208
40
222
40
222
40
222
40

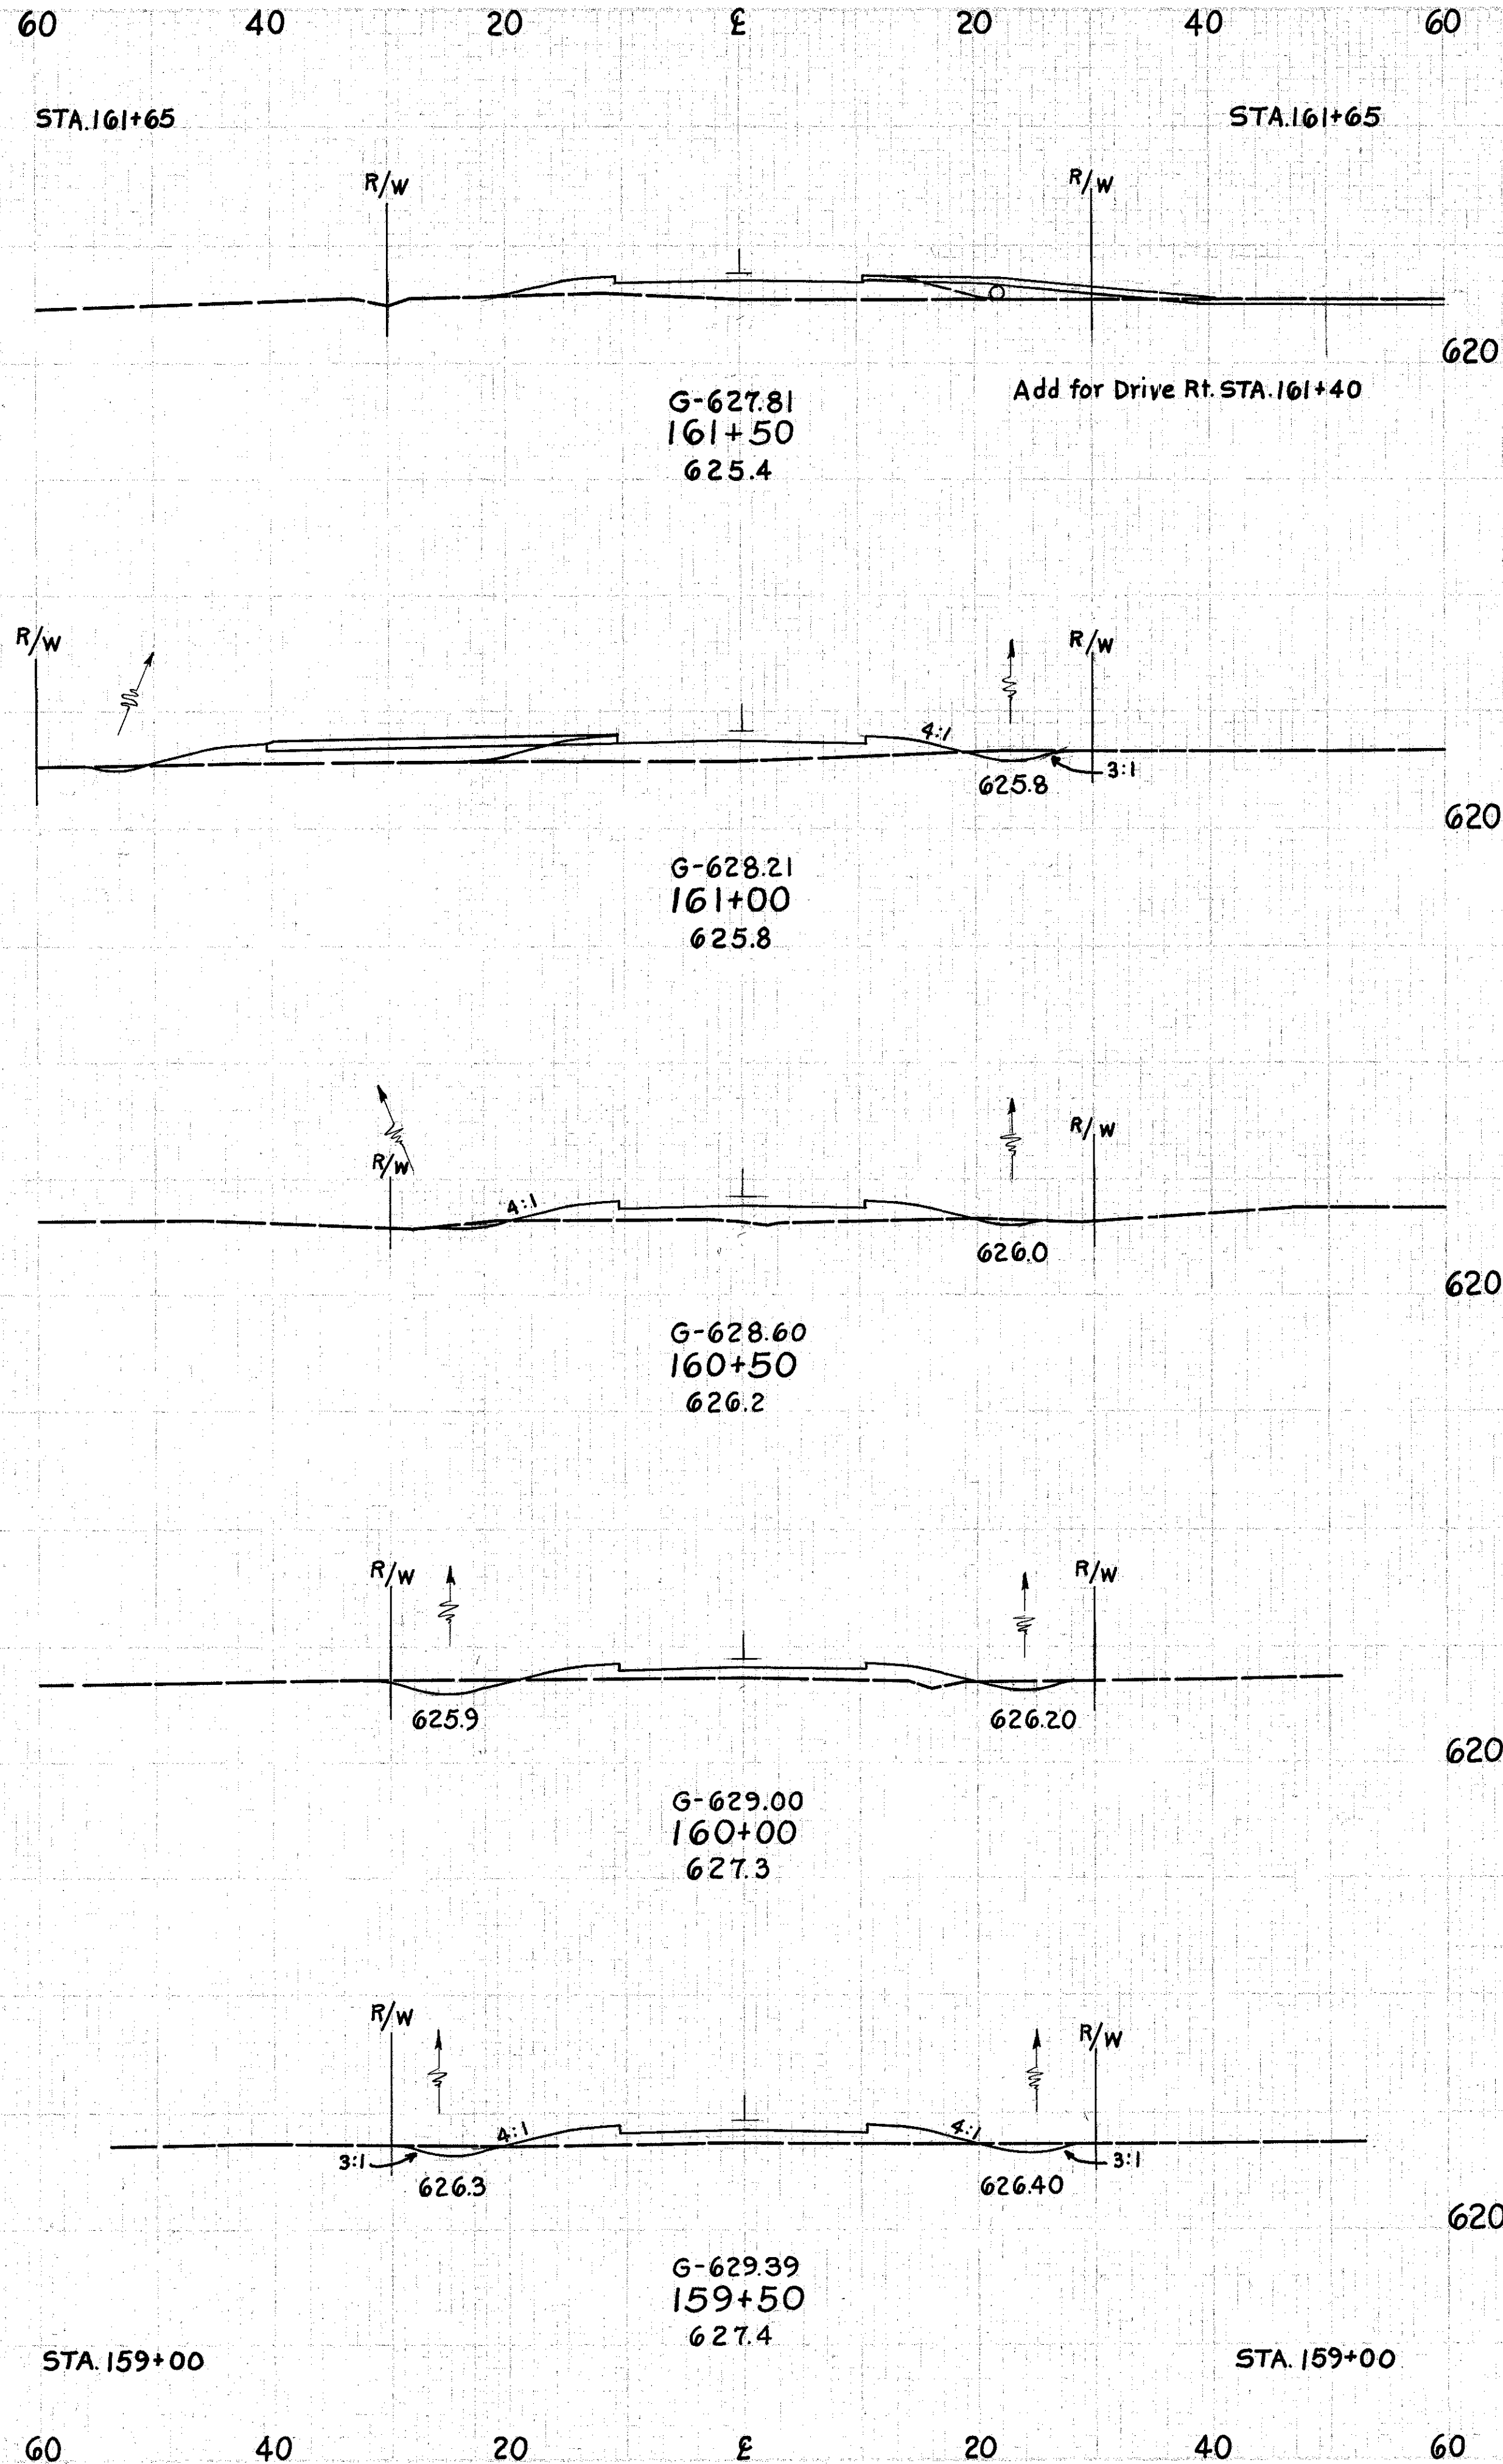

END AREA	VOLUME	
	CUT	FILL
0		
0 55	15	
20 14	6 144	
6 101	8 131	
3 41	13 75	
11 40	18 79	
8 45	19 94	
12 57		

LAKE COUNTY
LAK-44-7.22

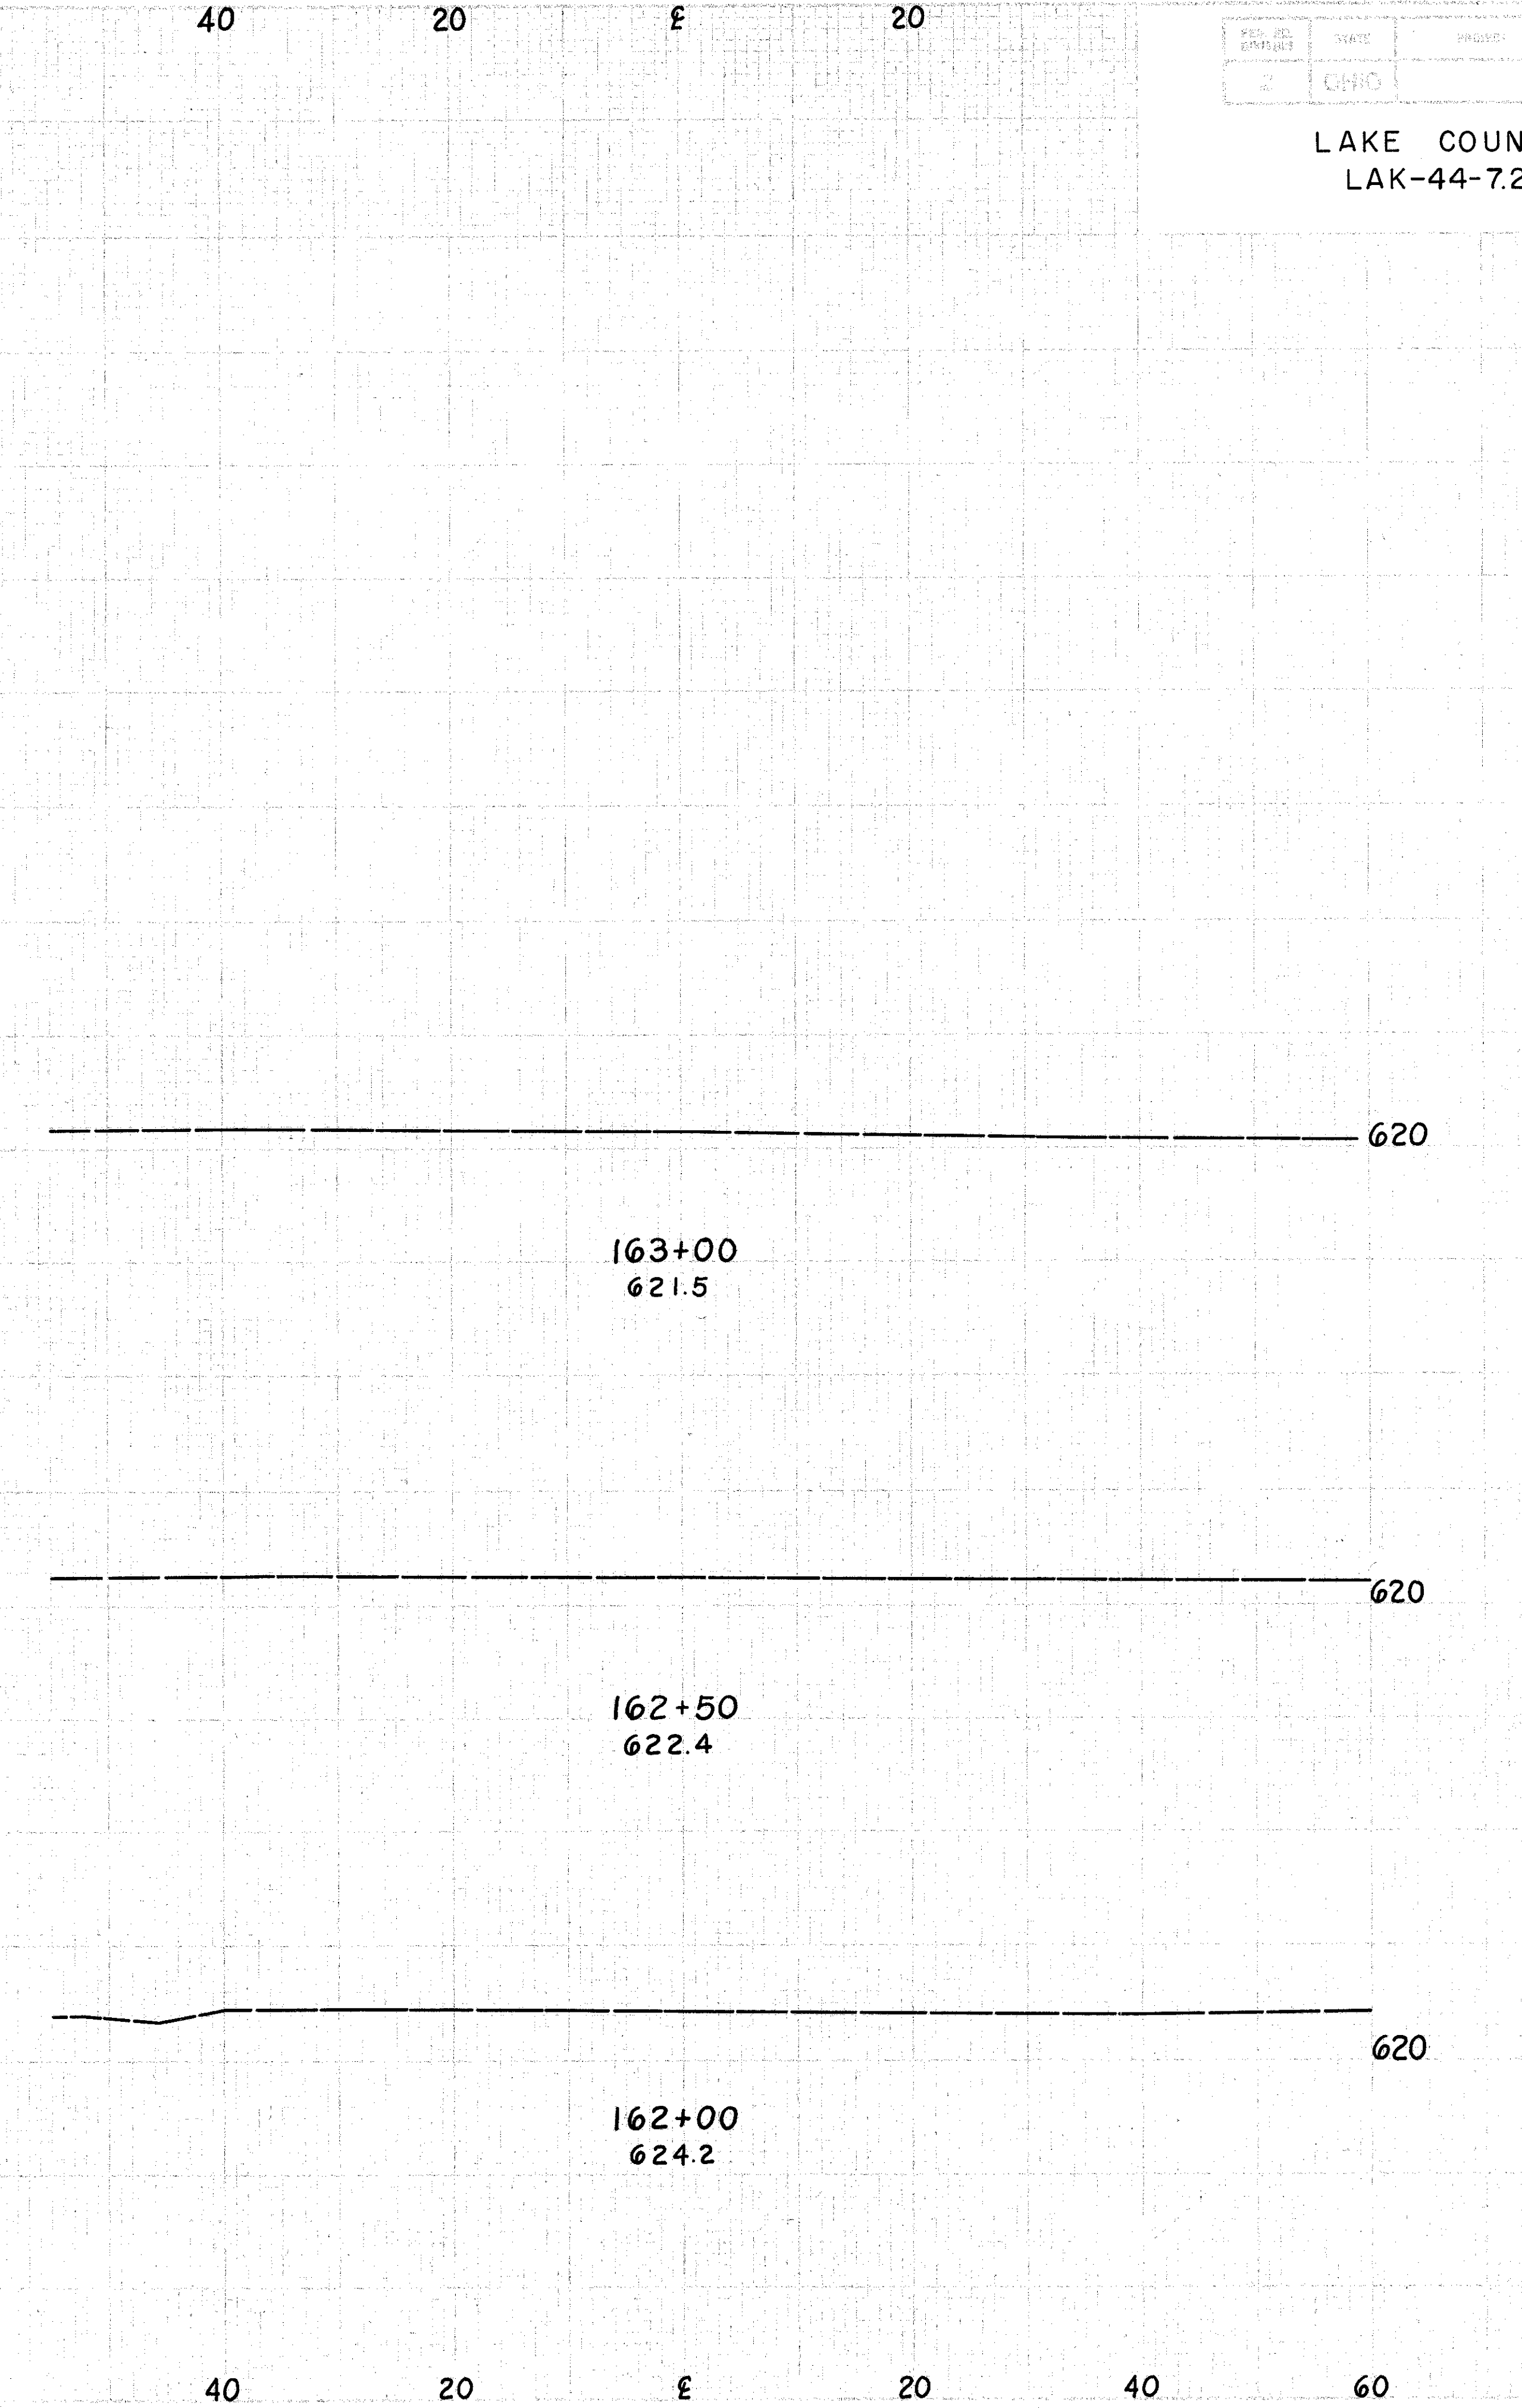

FRONTAGE ROAD, LEFT Sta. 159+50 to 163+00