



LAKE COUNTY
LAK-44-7.22

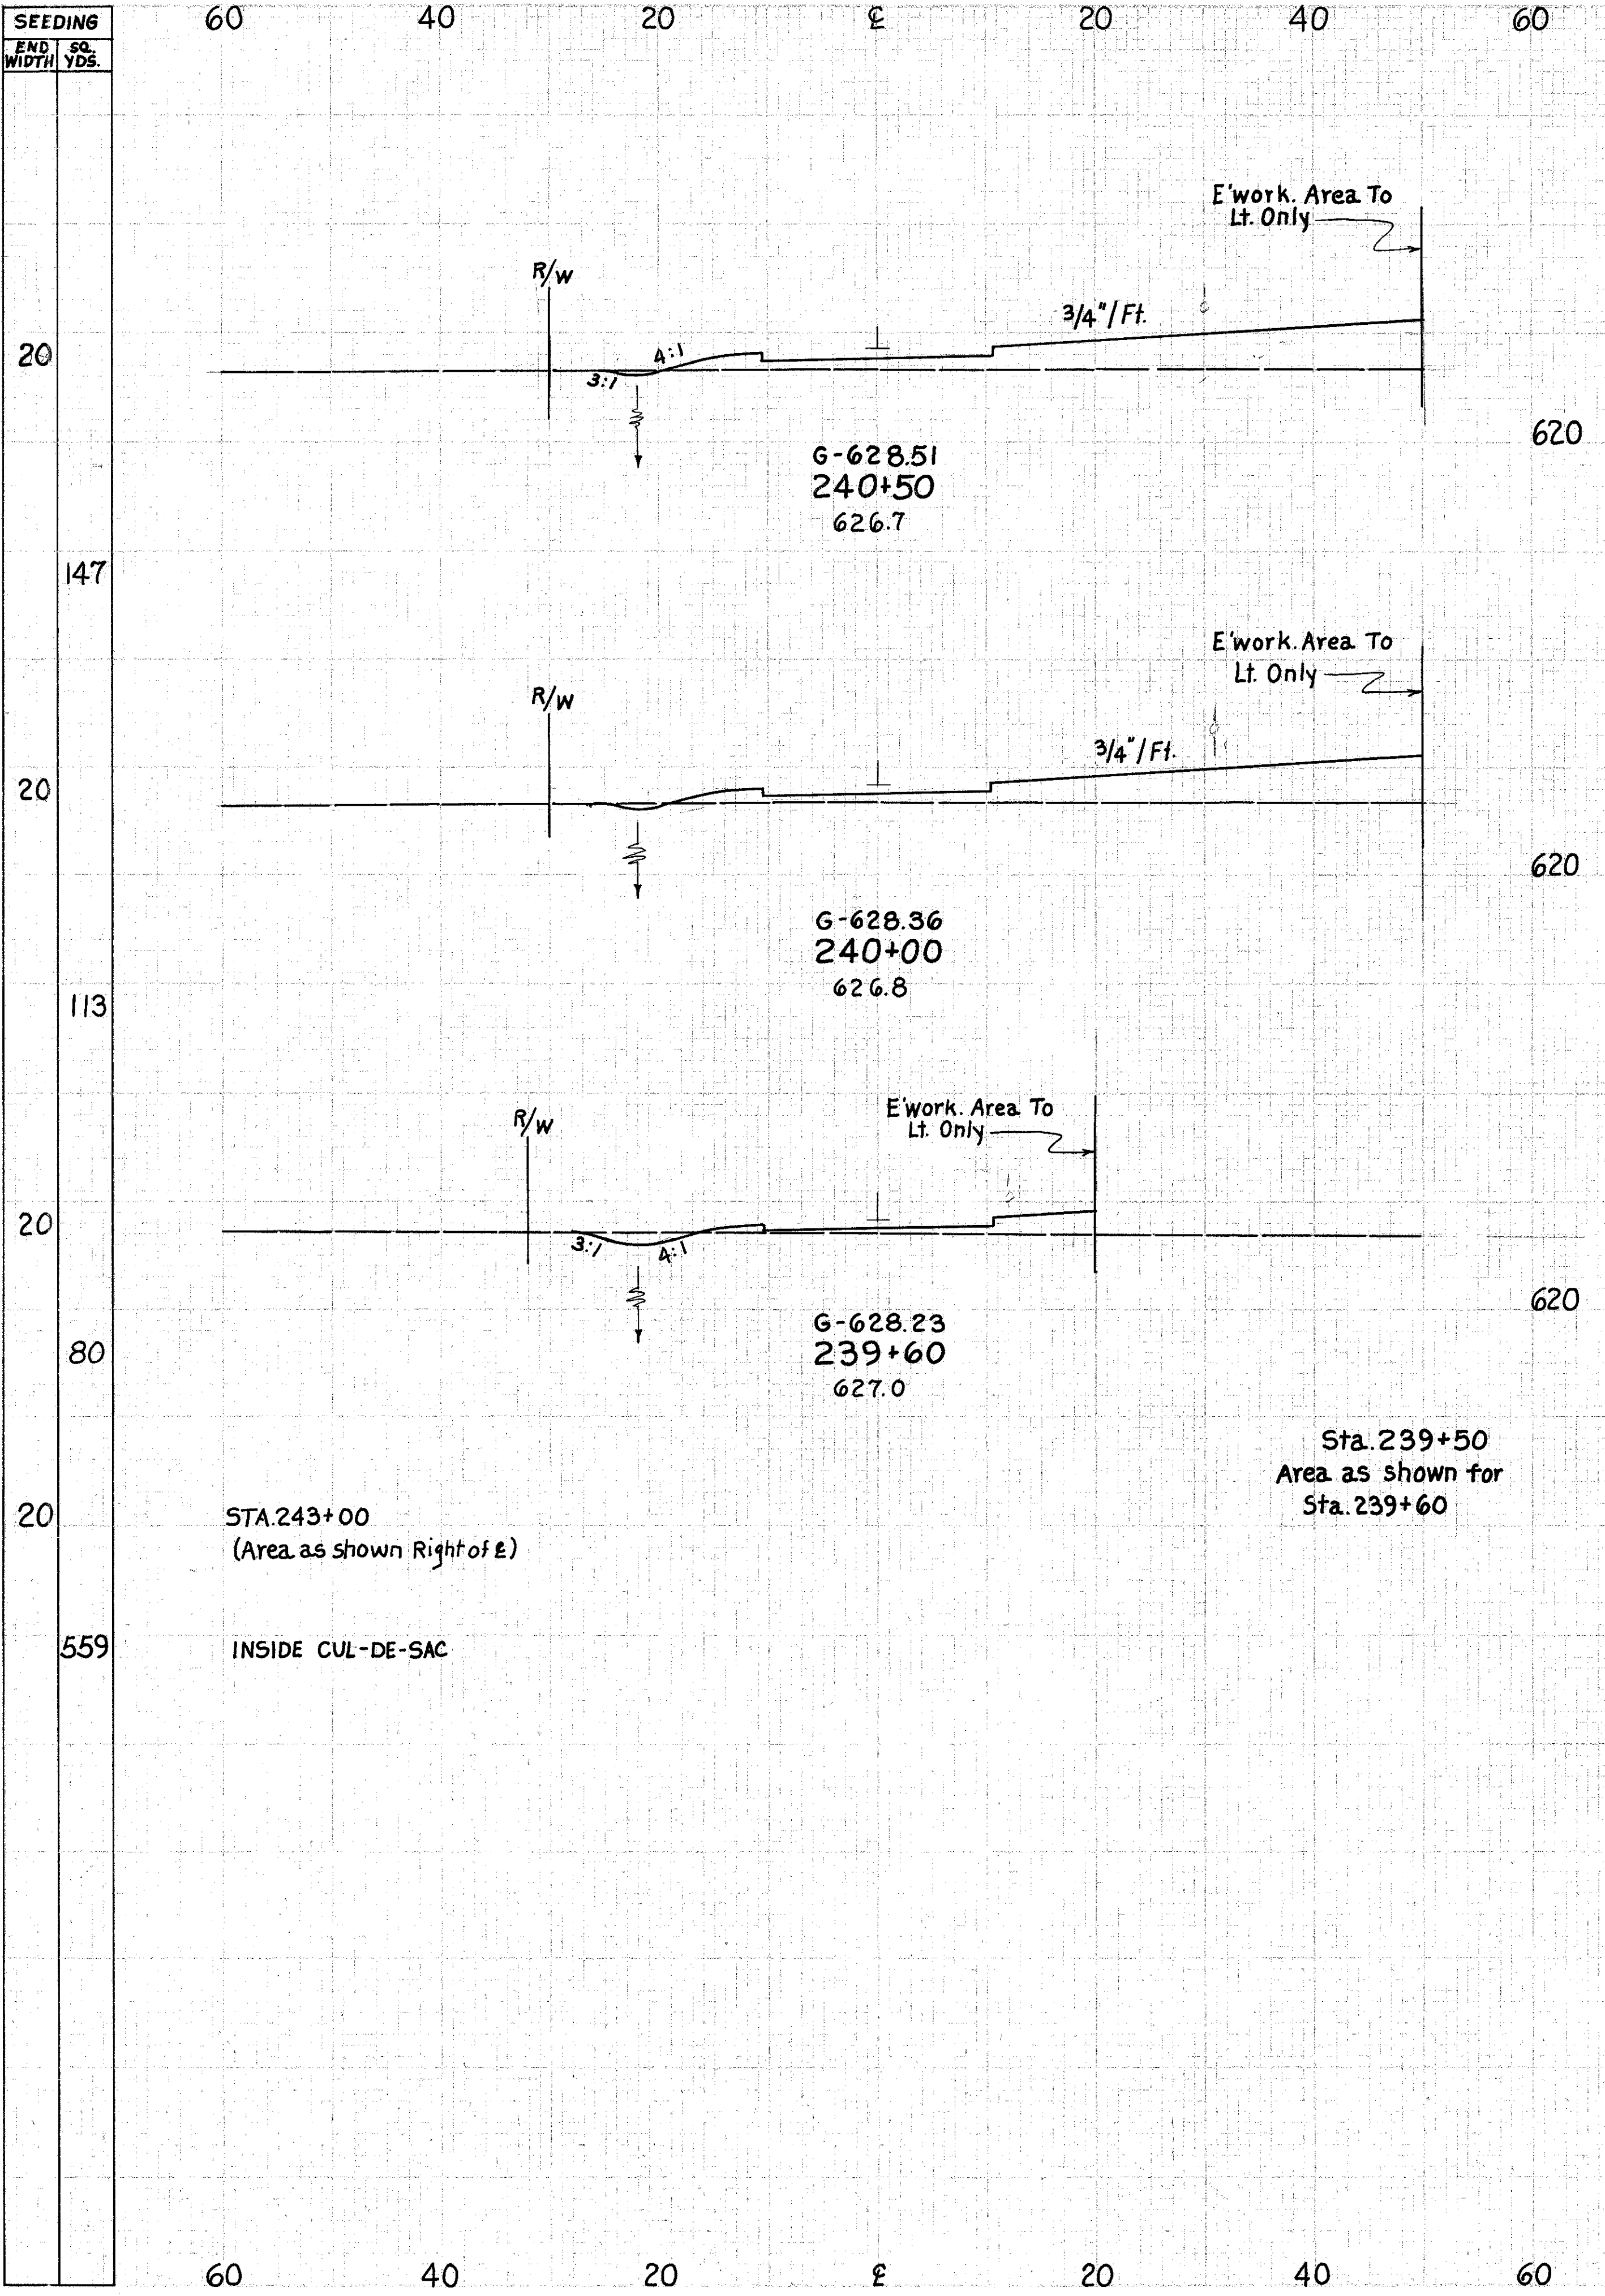

SEEDING		END AREA		VOLUME		SEEDING	
END WIDTH	sq. YDS.	CUT	FILL	CUT	FILL	END WIDTH	sq. YDS.
20		1	156			20	
147		2	100	124			
20		1	145			20	
113		8	113	149			
20		7	29			20	
80		2	15				
20		7	29	149			
559				20			
				144			
				20			

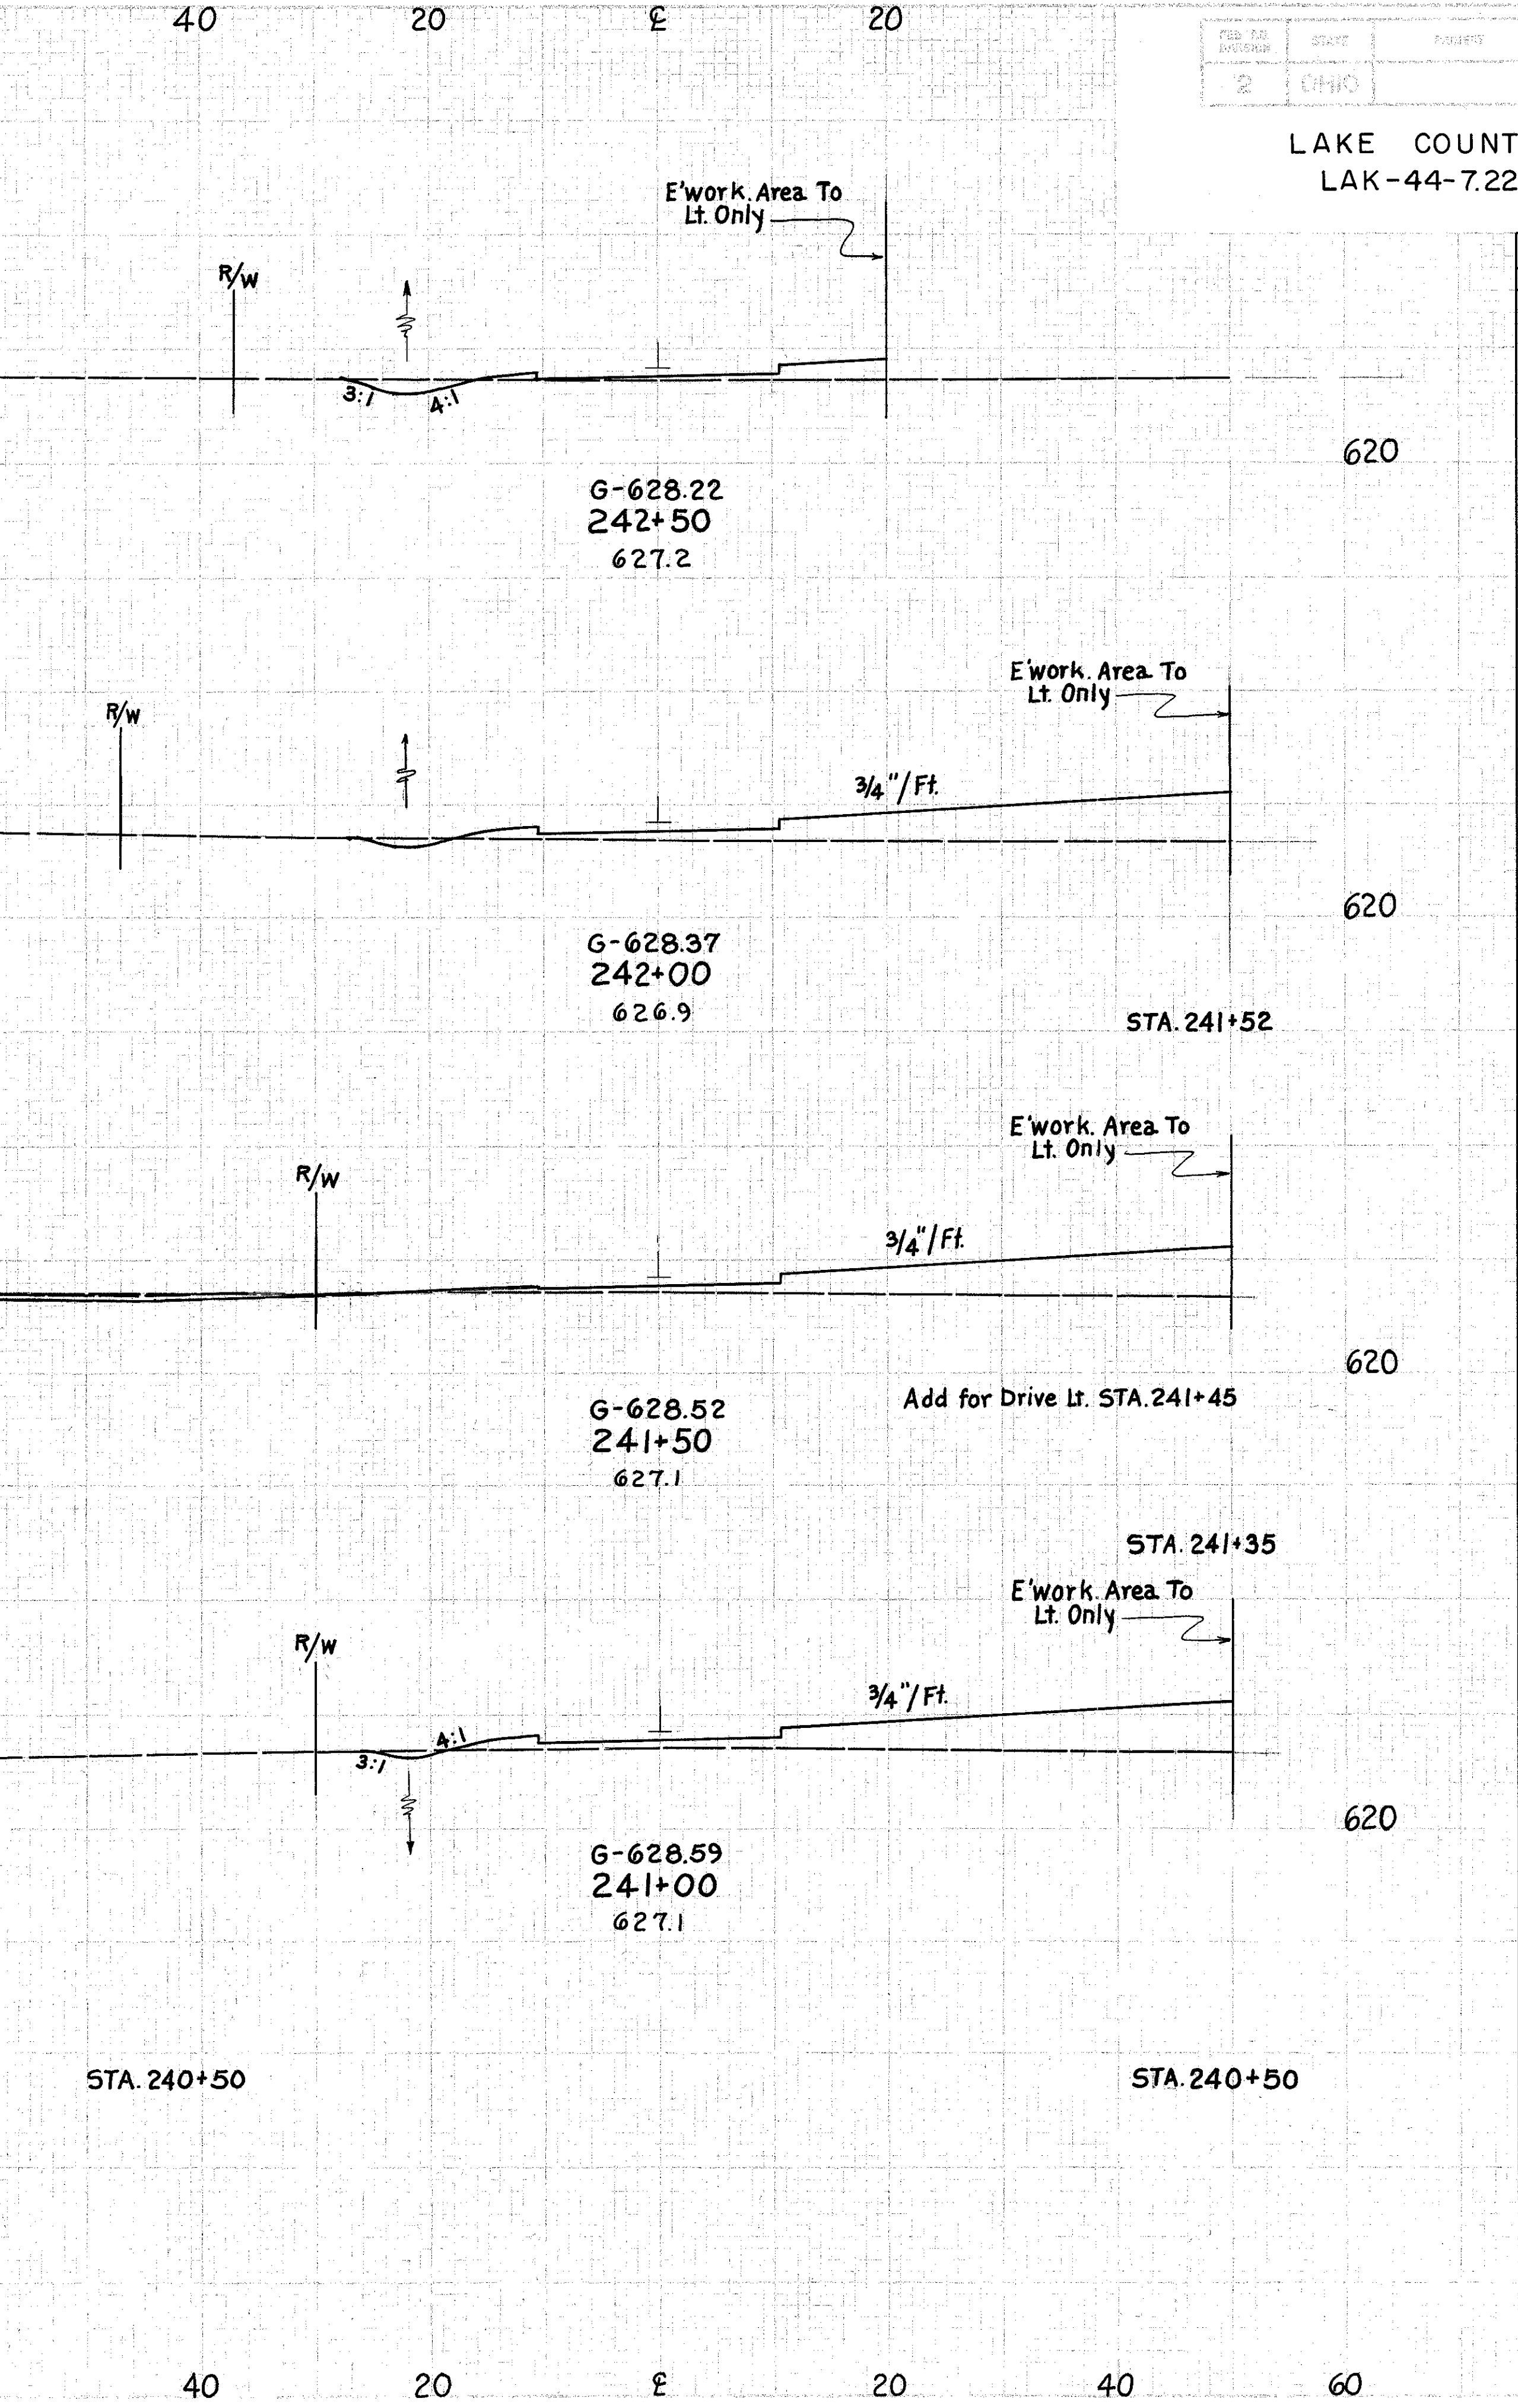

END AREA		VOLUME	
CUT	FILL	CUT	FILL
9	23		
		15	124
5	145		
0	6		
		0	94
		136	
		30	
0	93		
		2	
2	142		
		4	99
1	156		