


END AREA		VOLUME		SEEDING	
CUT	FILL	CUT	FILL	END SQ. WIDTH	YDS.
129					
	40				
	219				
	108				
	161				
	66				
	118				
	61				
	72				
	0				
	30				
	17				
	21				
9	23				

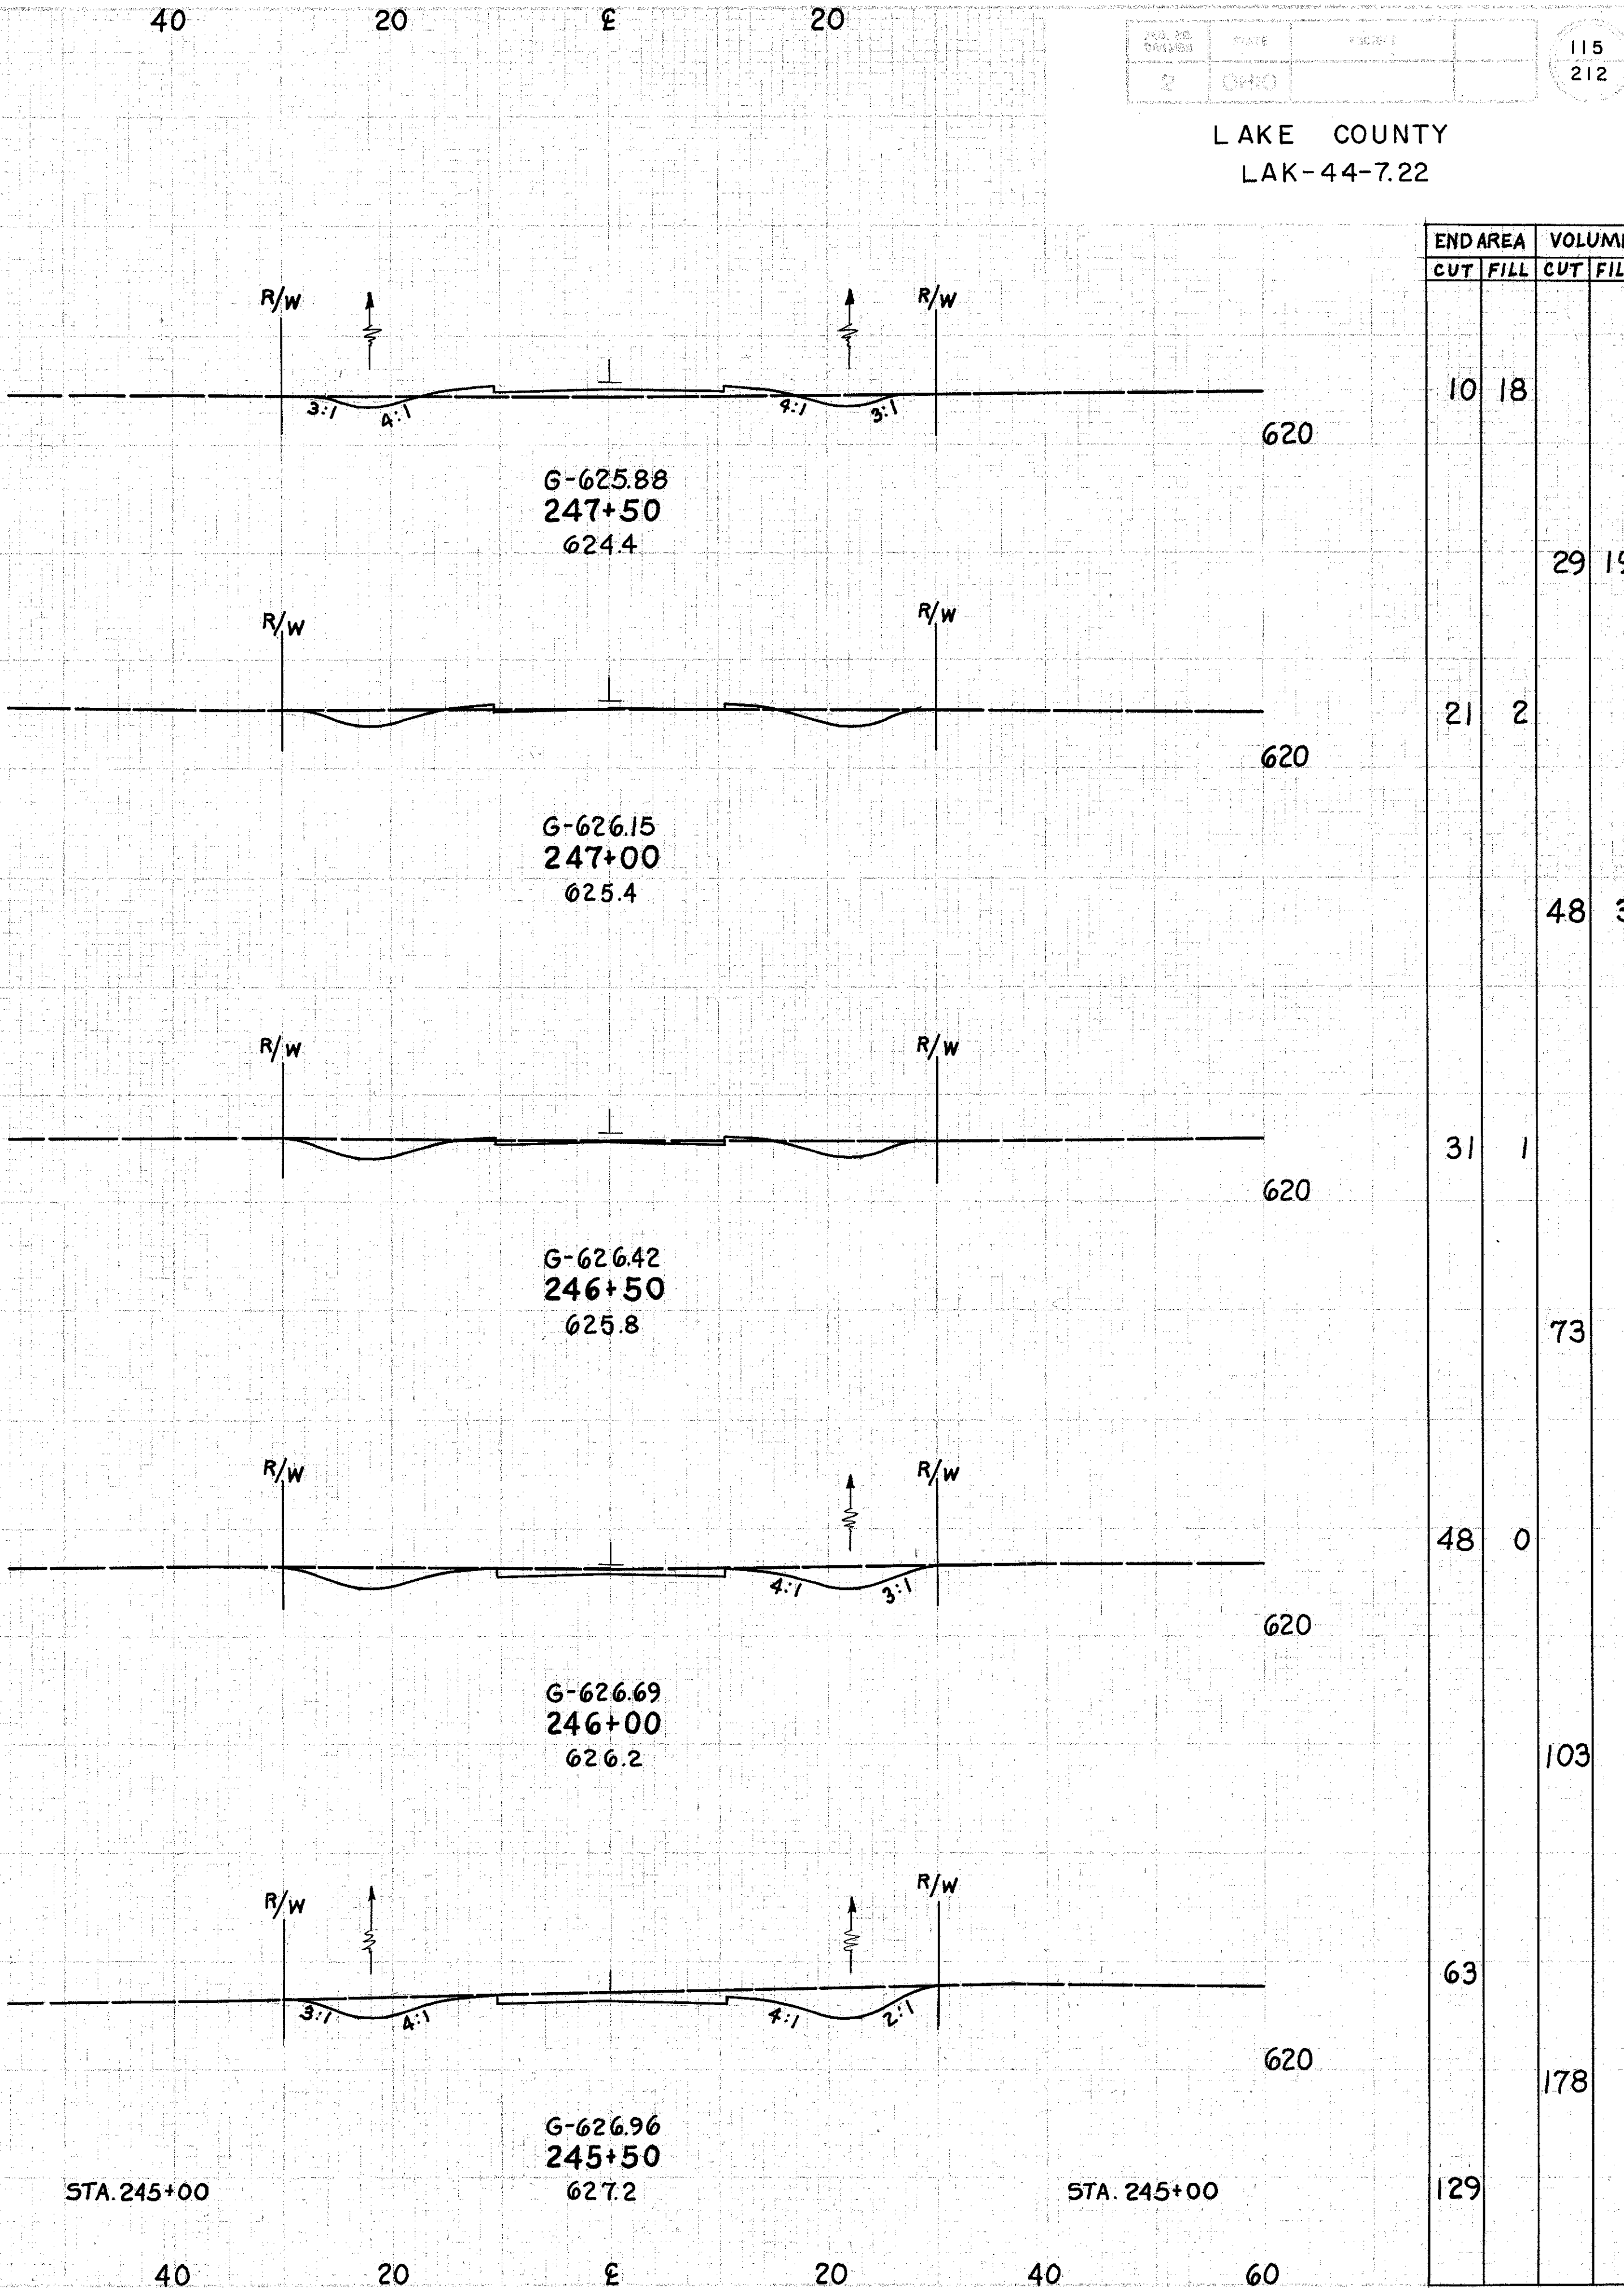

END AREA		VOLUME	
CUT	FILL	CUT	FILL
10	18		
	29		19
21	2		
	48		3
31	1		
	73		1
48	0		
	103		
63			
	178		
129			