


| END AREA |      | VOLUME |      | SEEDING       |          |
|----------|------|--------|------|---------------|----------|
| CUT      | FILL | CUT    | FILL | END SQ. WIDTH | SQ. YDS. |
|          |      |        |      |               |          |
| 12       | 70   | 40     |      |               |          |
|          |      | 19     | 119  |               | 222      |
| 8        | 59   |        |      |               |          |
|          |      | 13     | 17   |               |          |
|          |      | 15     | 96   |               |          |
| 8        | 45   |        |      |               |          |
|          |      | 17     | 79   |               |          |
| 10       | 40   |        |      |               |          |
|          |      | 19     | 54   |               |          |
| 10       | 18   | 40     |      |               |          |

LAKE COUNTY  
LAK-44-7.22

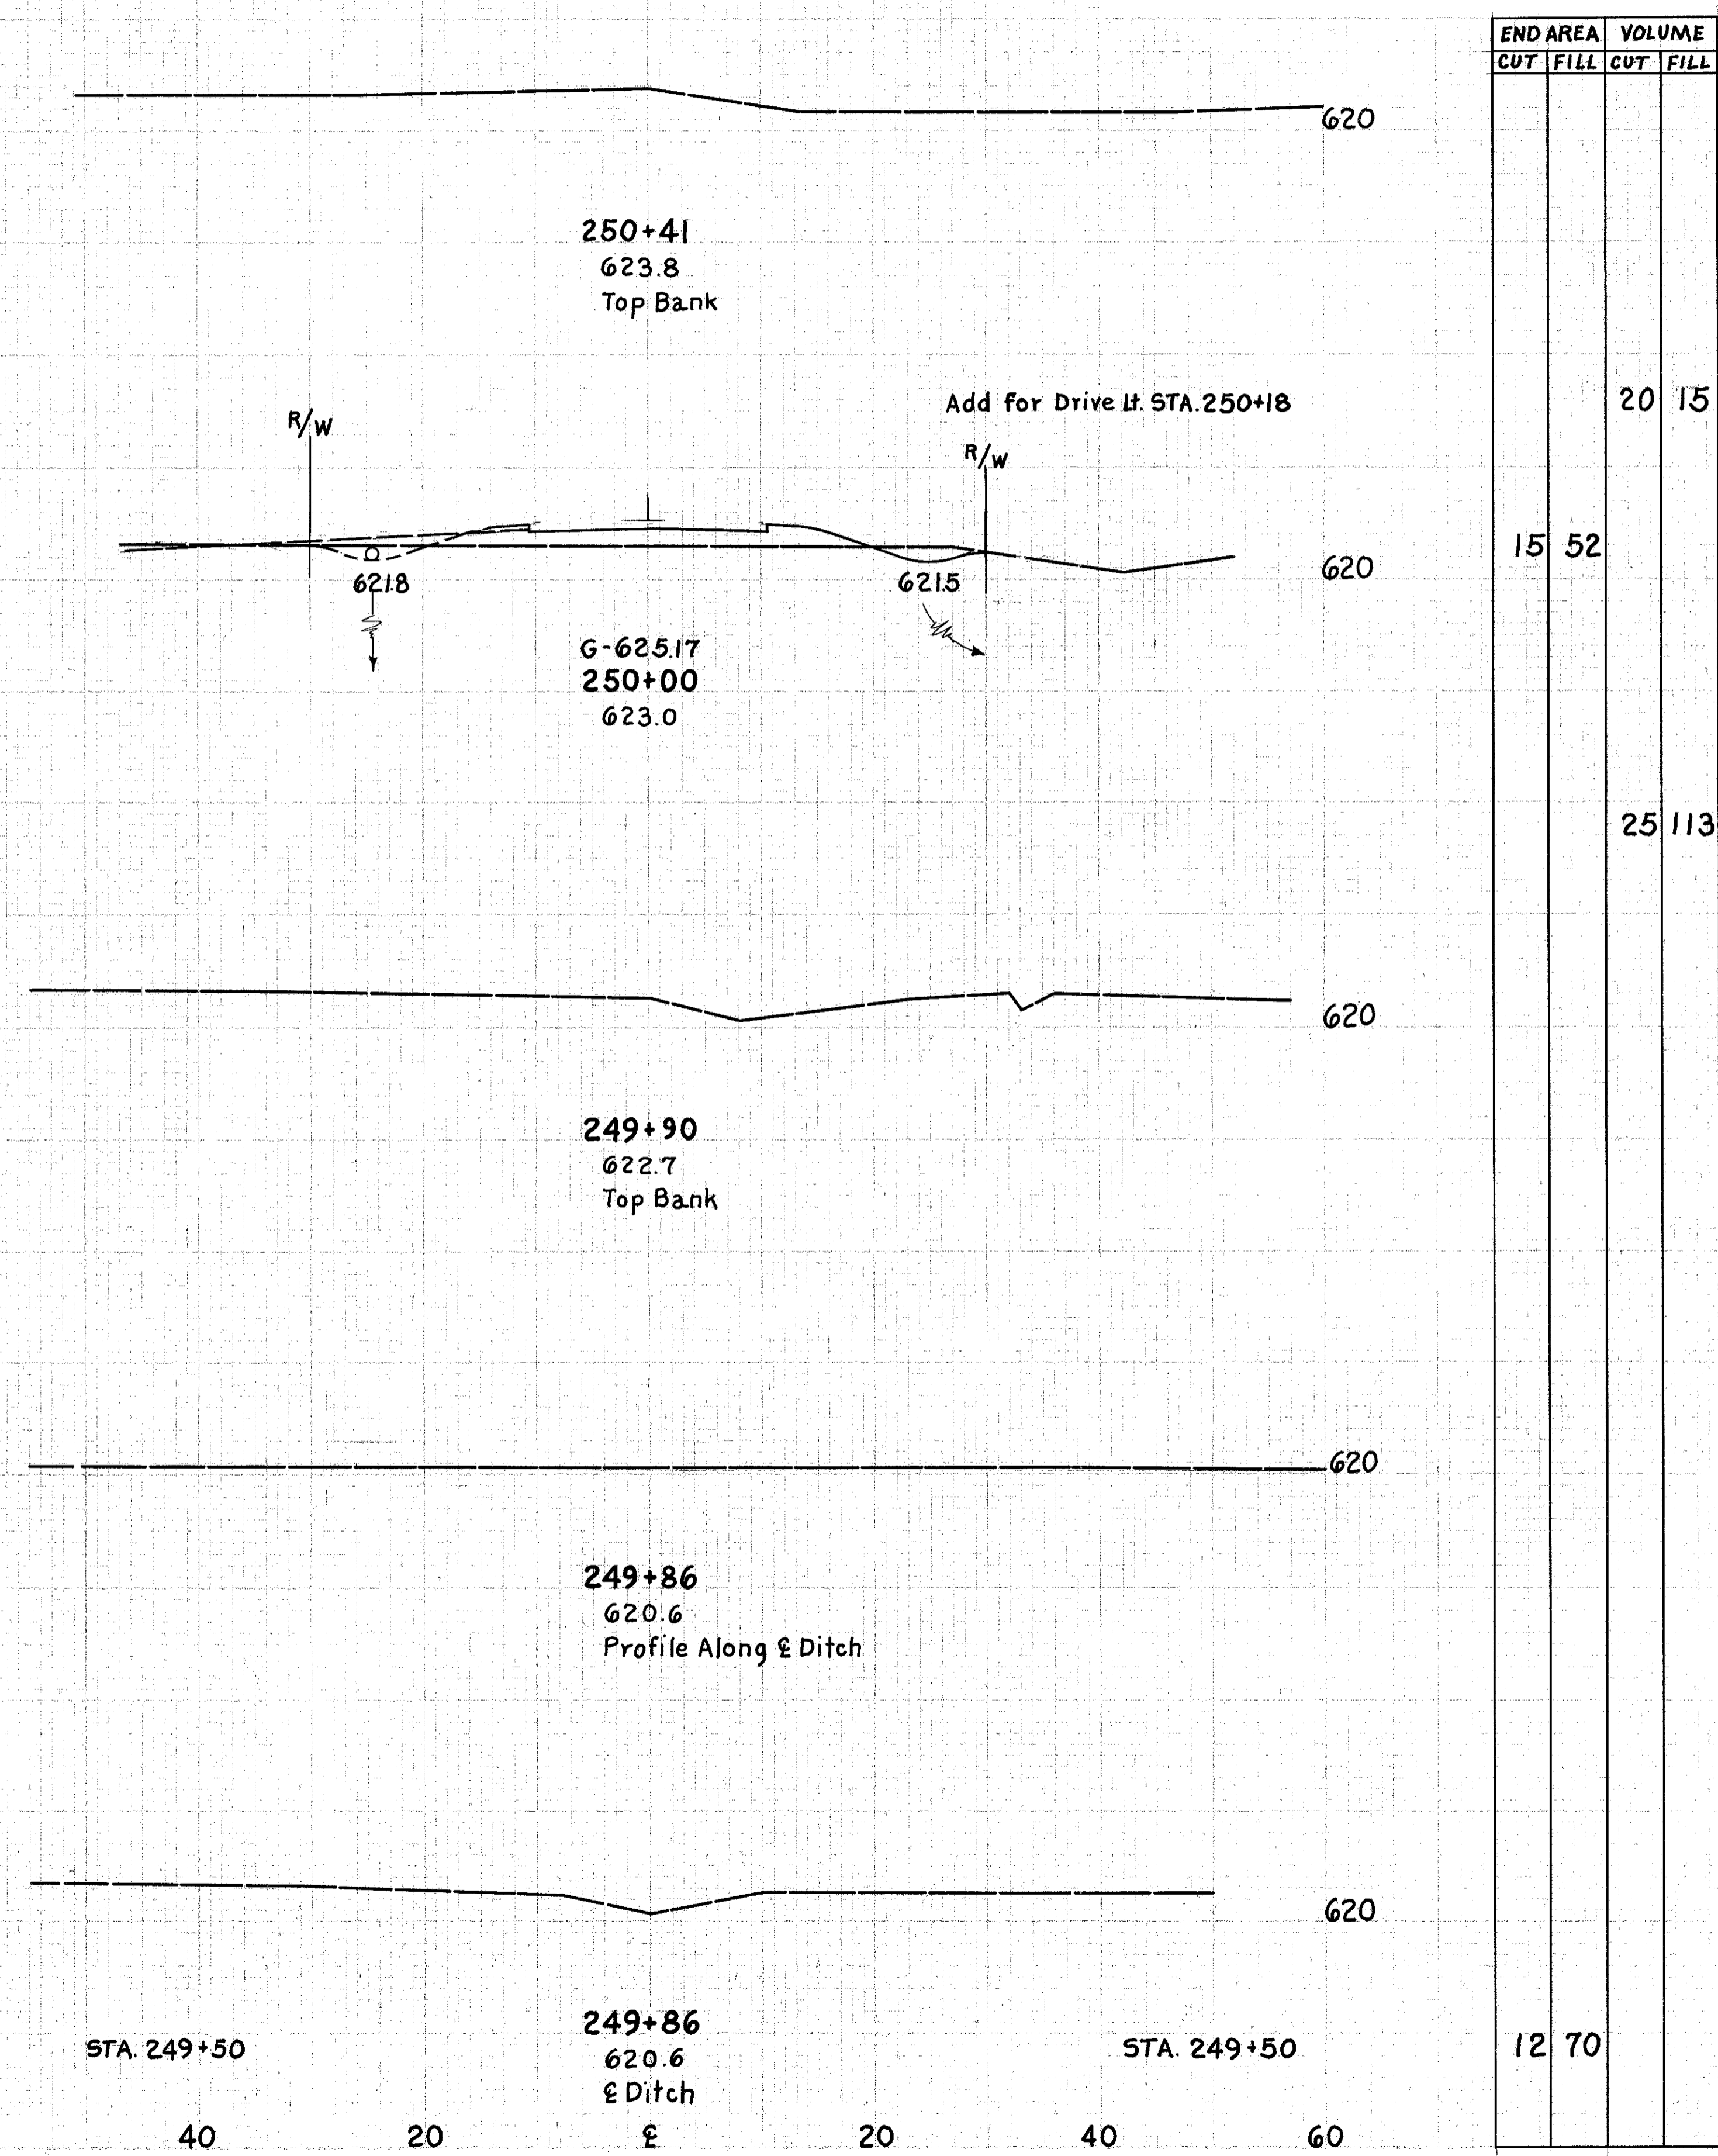

| END AREA |      | VOLUME |      |
|----------|------|--------|------|
| CUT      | FILL | CUT    | FILL |
|          |      |        |      |
| 15       | 52   | 20     | 15   |
|          |      | 25     | 113  |
|          |      |        |      |
|          |      |        |      |
| 12       | 70   |        |      |