



LAKE COUNTY
LAK-44-7.22

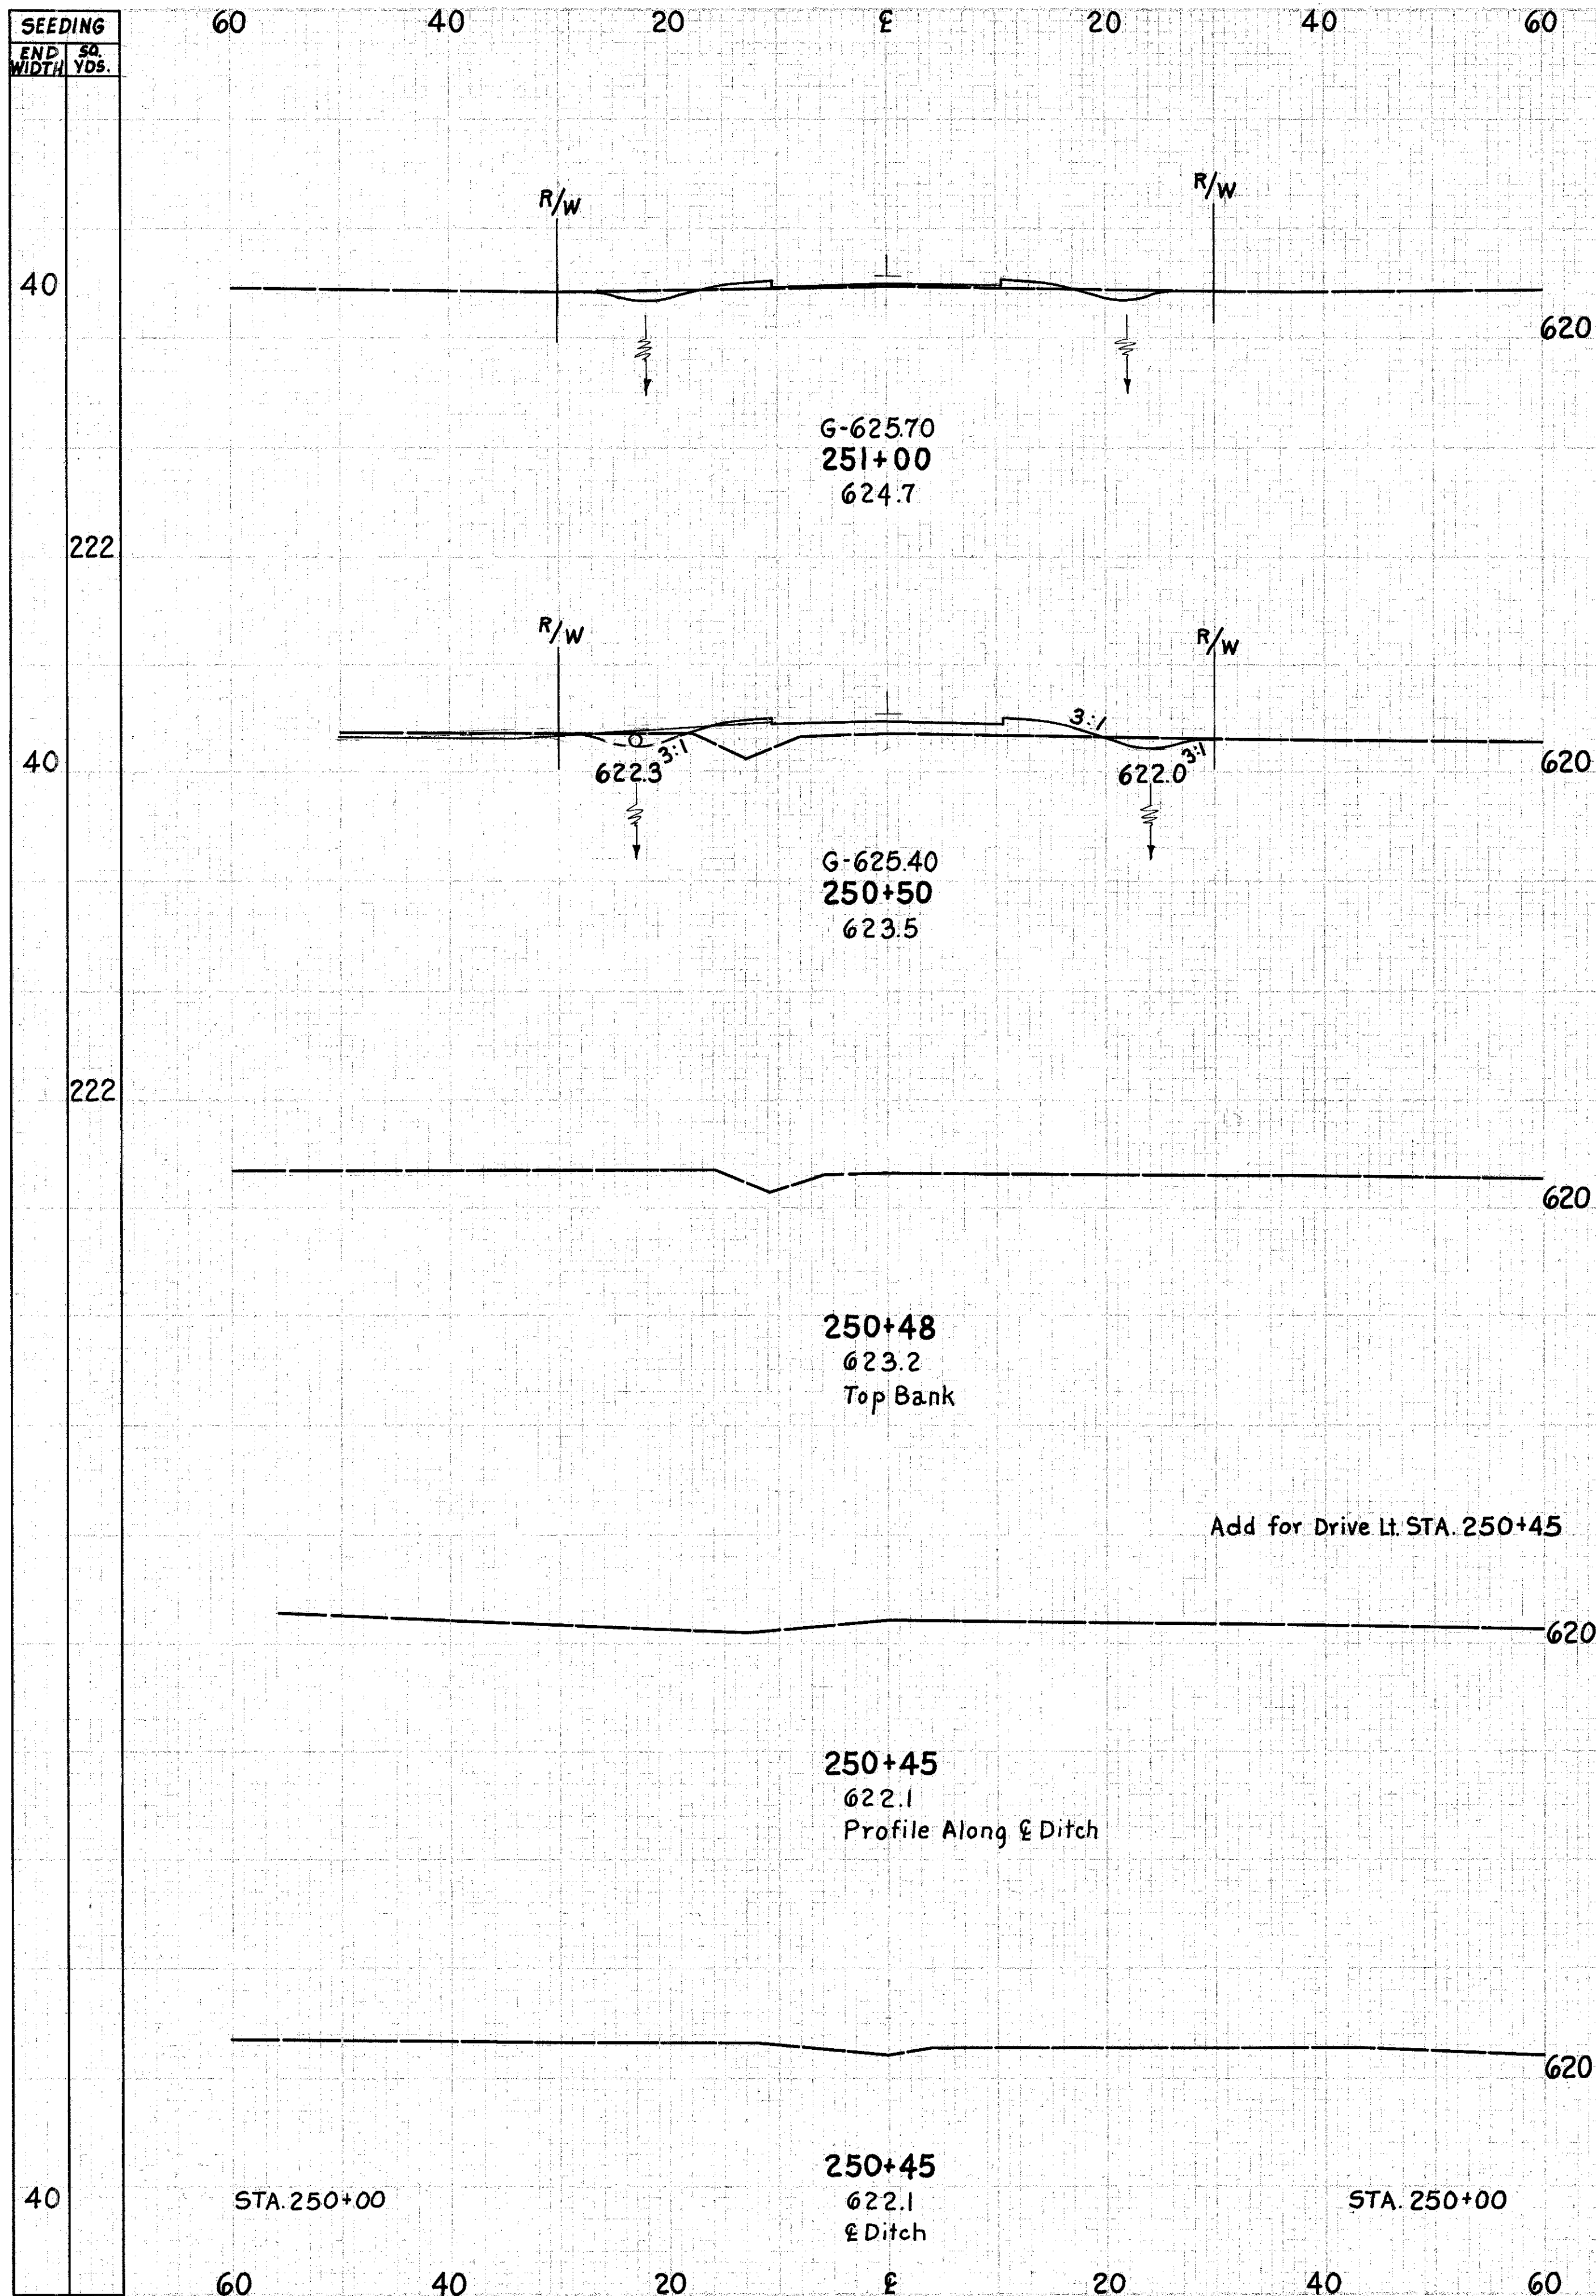

END AREA		VOLUME		SEEDING	
CUT	FILL	CUT	FILL	END WIDTH	SO. YDS.
10	7			40	
		20	53		222
12	50			40	
		25	94		222
		9		40	
		15	52		222
				40	

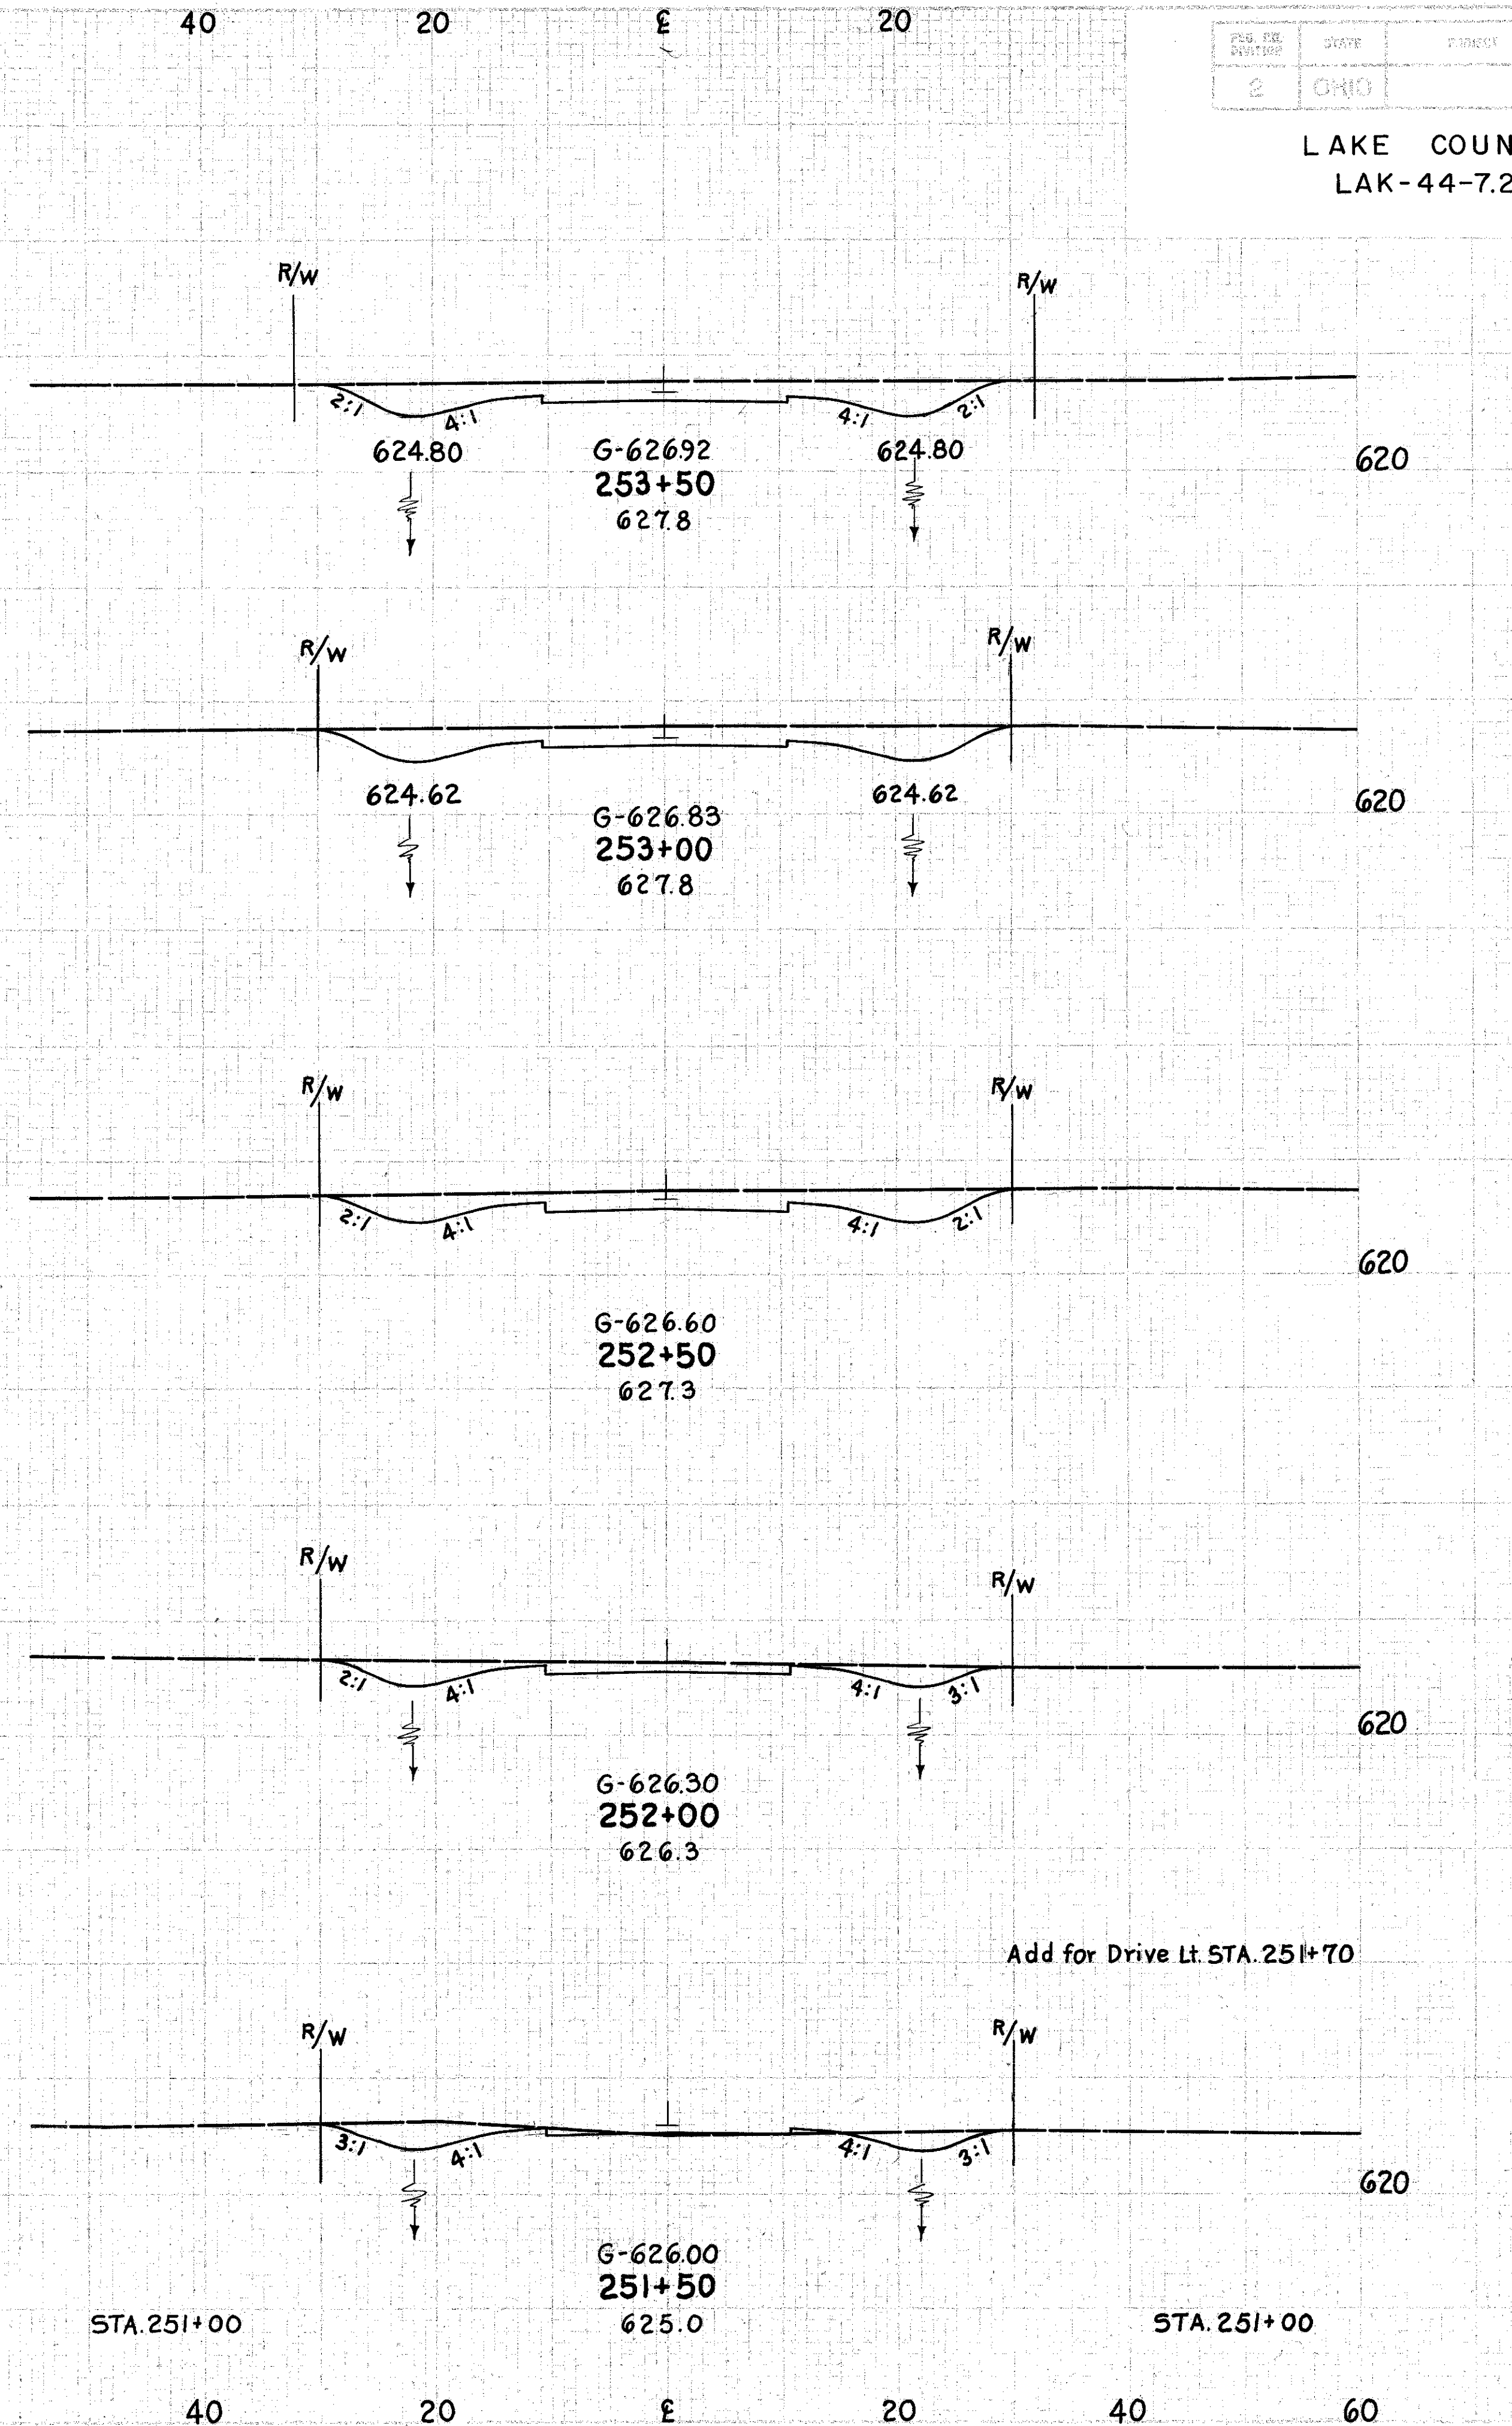

END AREA		VOLUME	
CUT	FILL	CUT	FILL
103			
		194	
106			
		187	
96			
		141	
56	0		
		84	1
		6	
35	1		
		42	7
10	7		