


END AREA	VOLUME		SEEDING
	CUT	FILL	
117			40
221			222
122			40
219			222
15			40
114			223
127			40
224			222
115			40
187			222
87			40

LAKE COUNTY
LAK-44-7.22

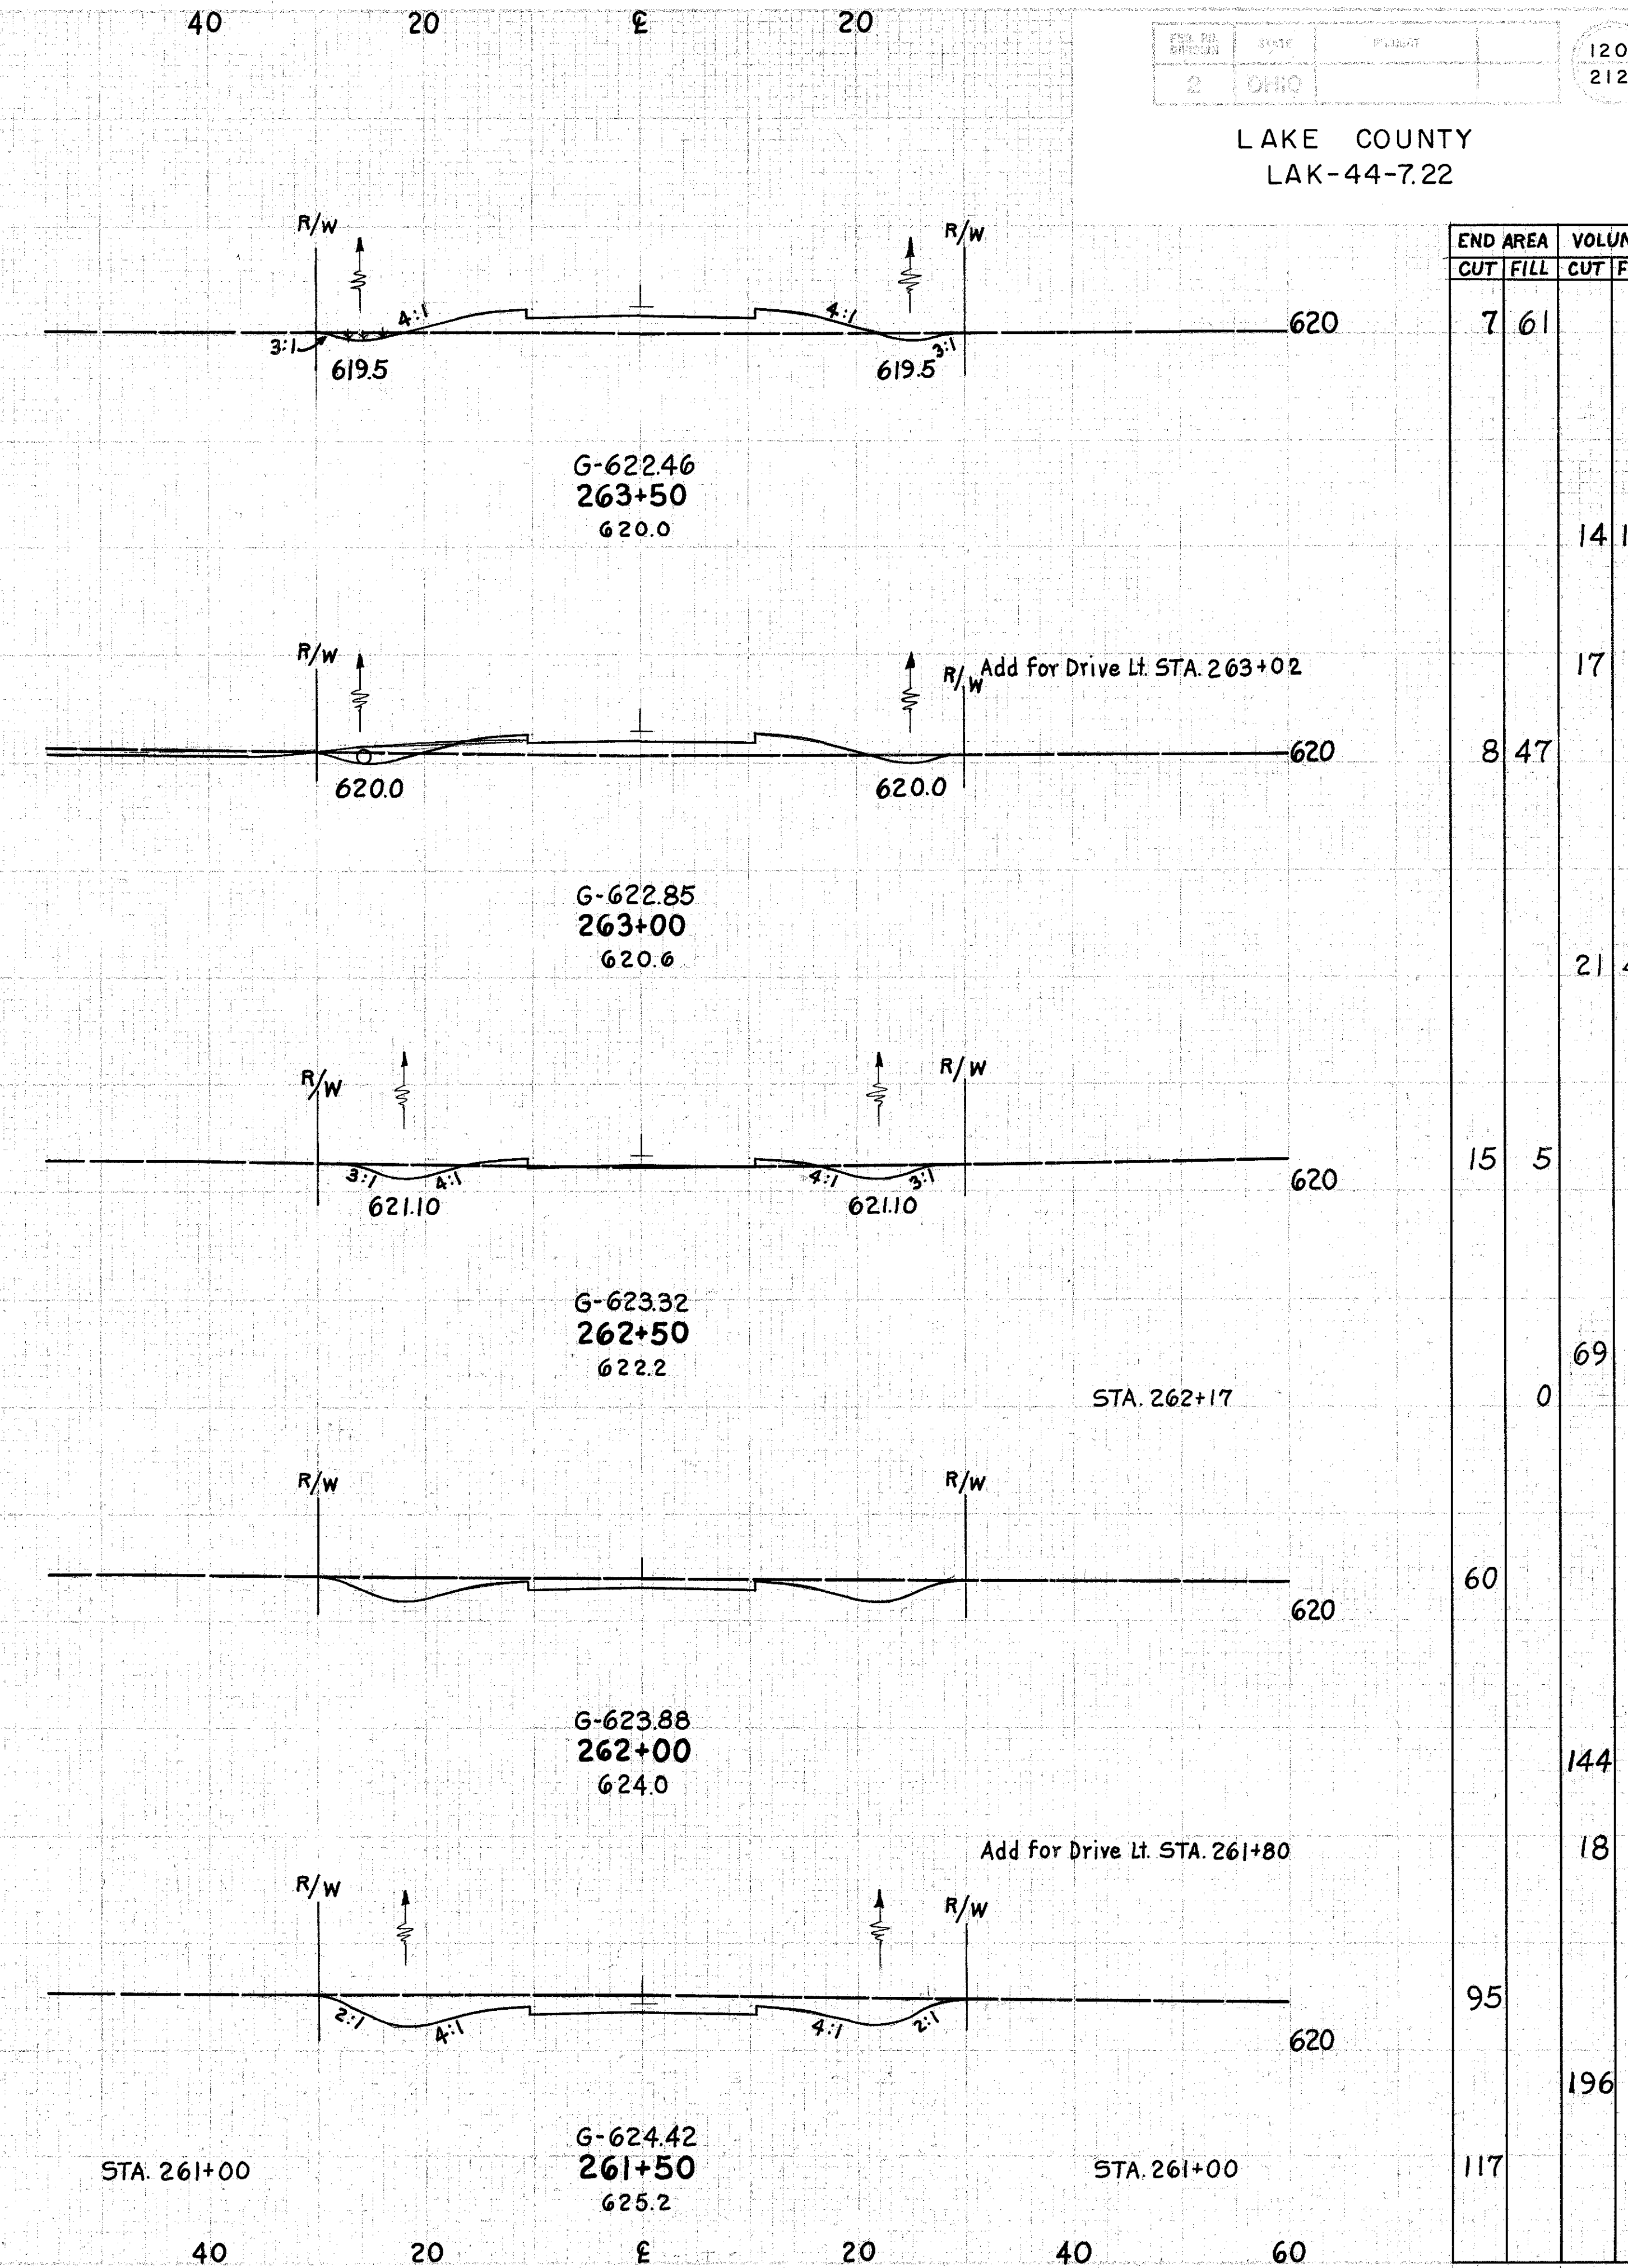

END AREA	VOLUME	
	CUT	FILL
761		
14100		
847		
2148		
155		
69		
0		
60		
144		
18		
95		
196		
117		