


END AREA	VOLUME	SEEDING
CUT	FILL	END WIDTH
13	35	20
17	88	124
5	60	20
8	117	111
4	66	20
9	108	40
6	51	20
9	116	40
4	74	20
10	125	40
7	61	40

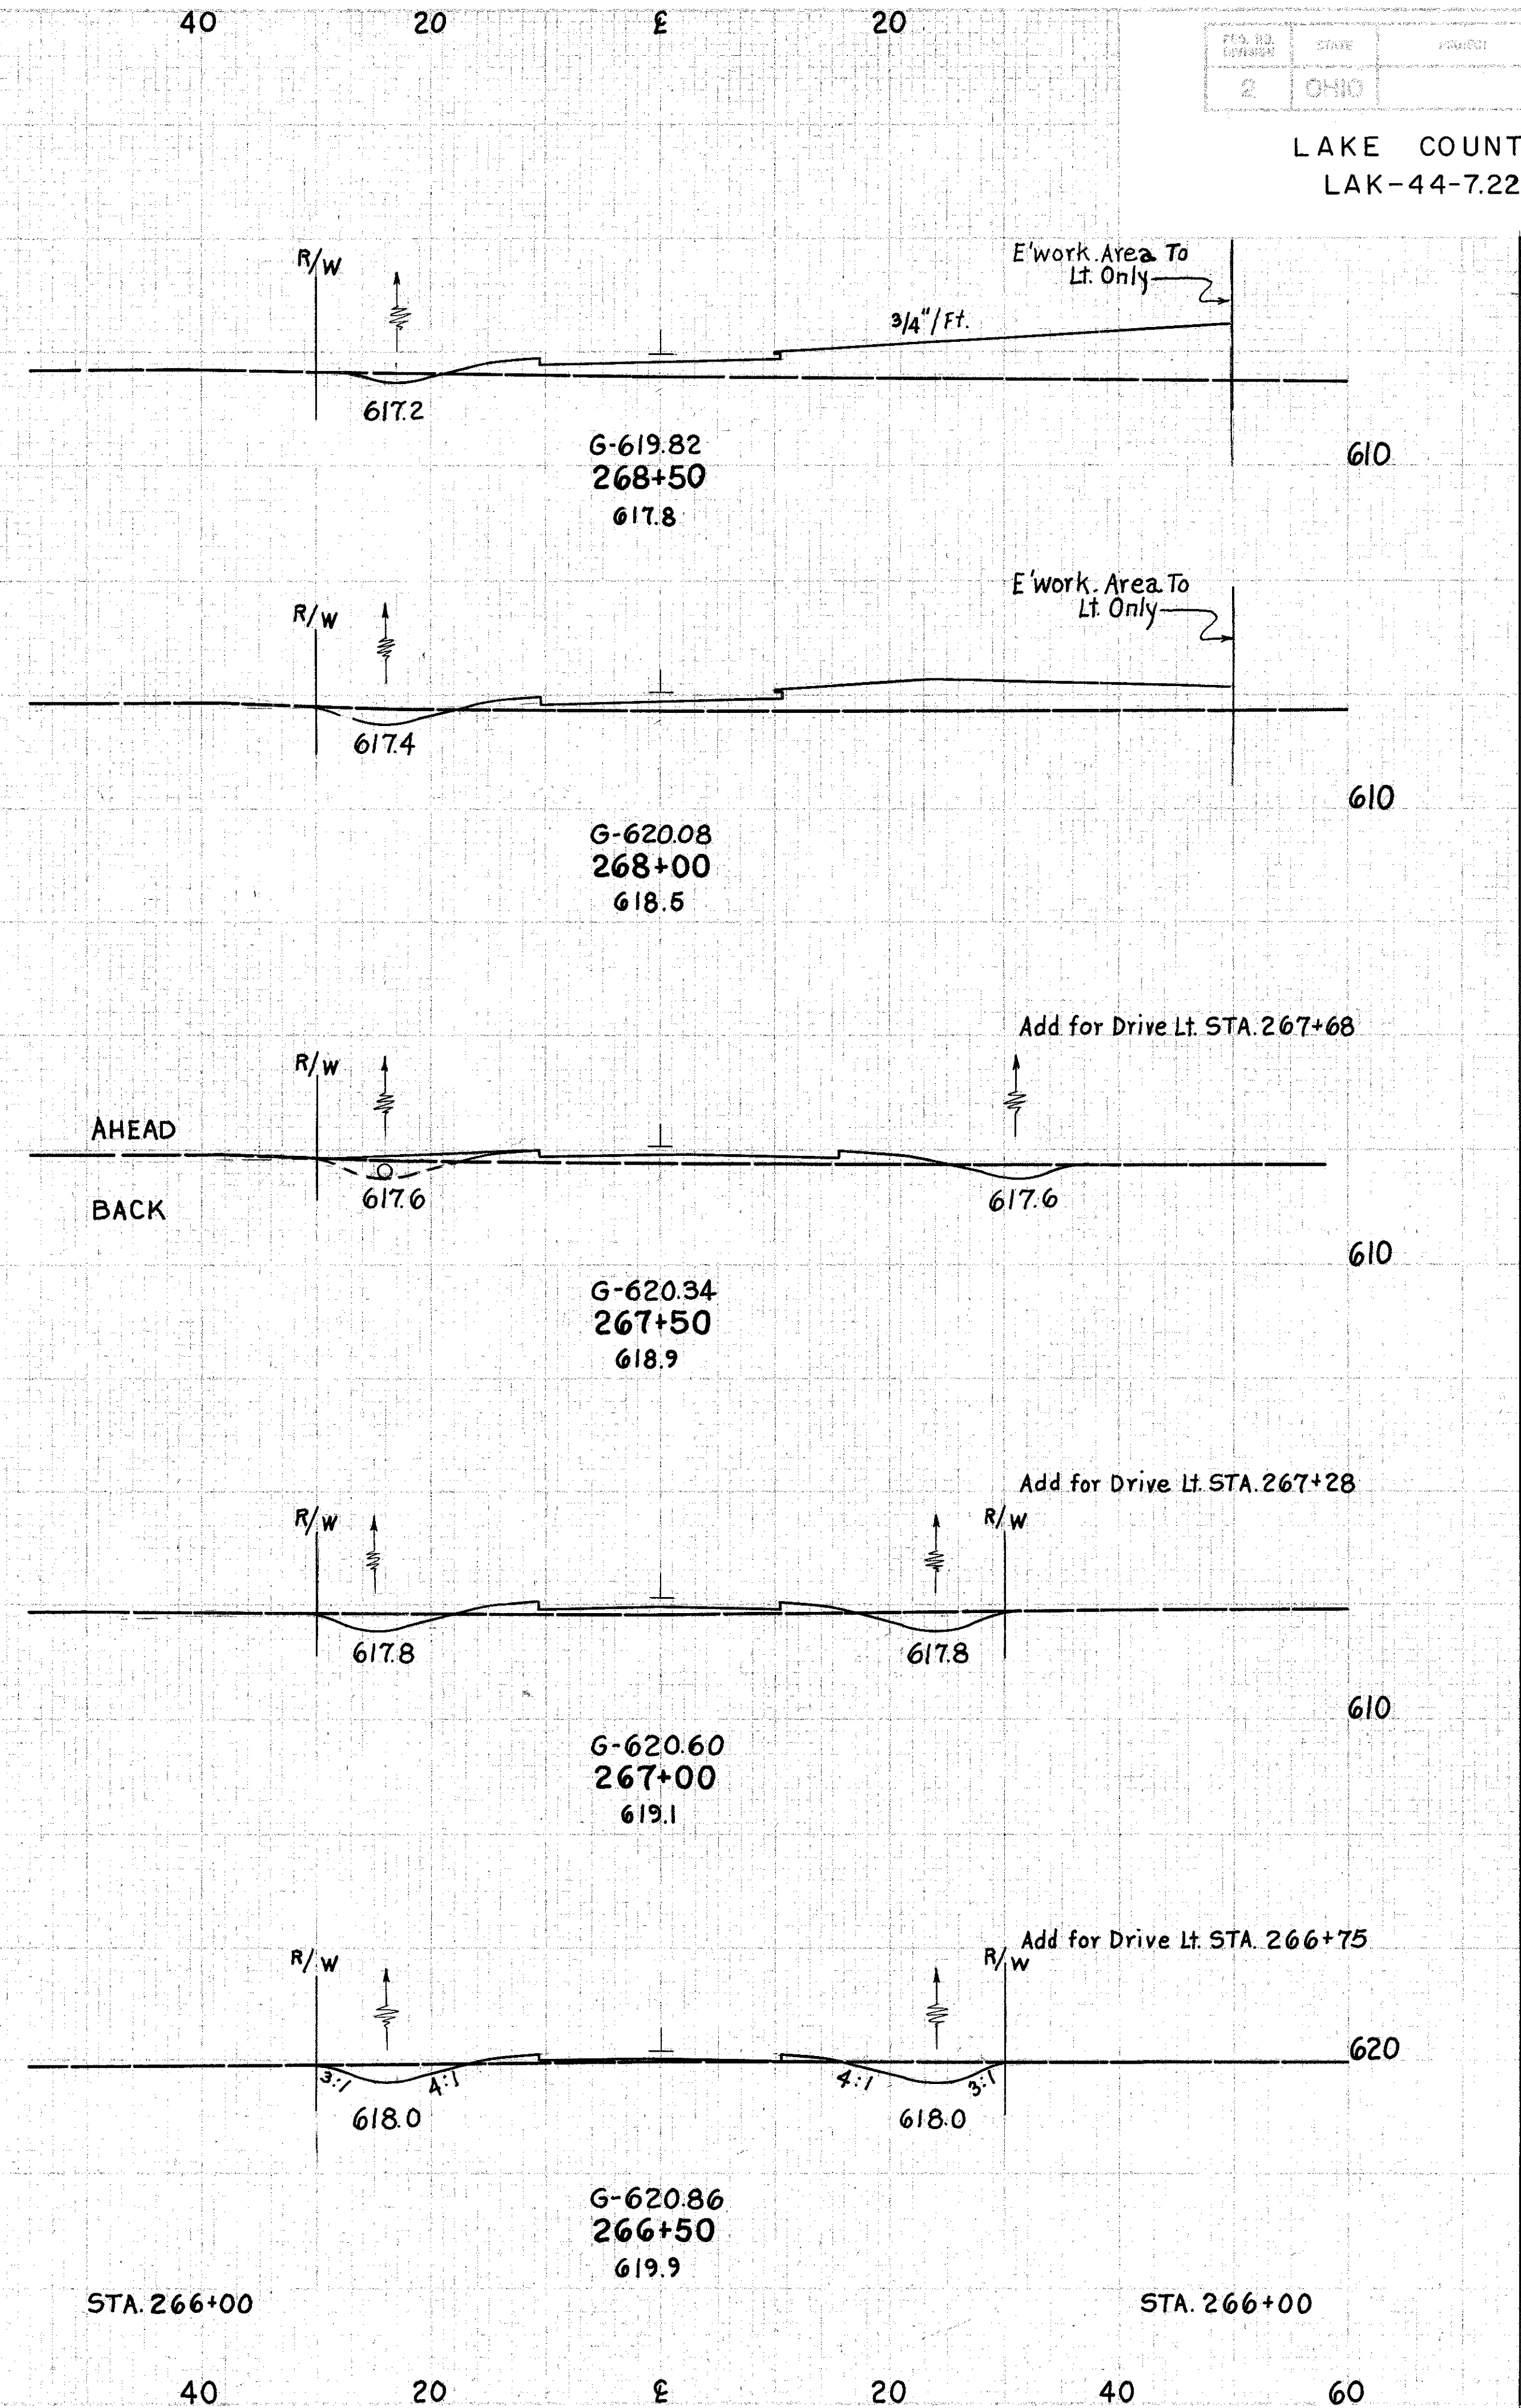

END AREA	VOLUME	SEEDING
CUT	FILL	END WIDTH
4	18	20
11	122	124
15	20	20
19	21	40
26	4	20
13	35	40

FRONTAGE ROAD, RIGHT Sta. 264+00 to 268+50