



LAKE COUNTY
LAK-44-7.22

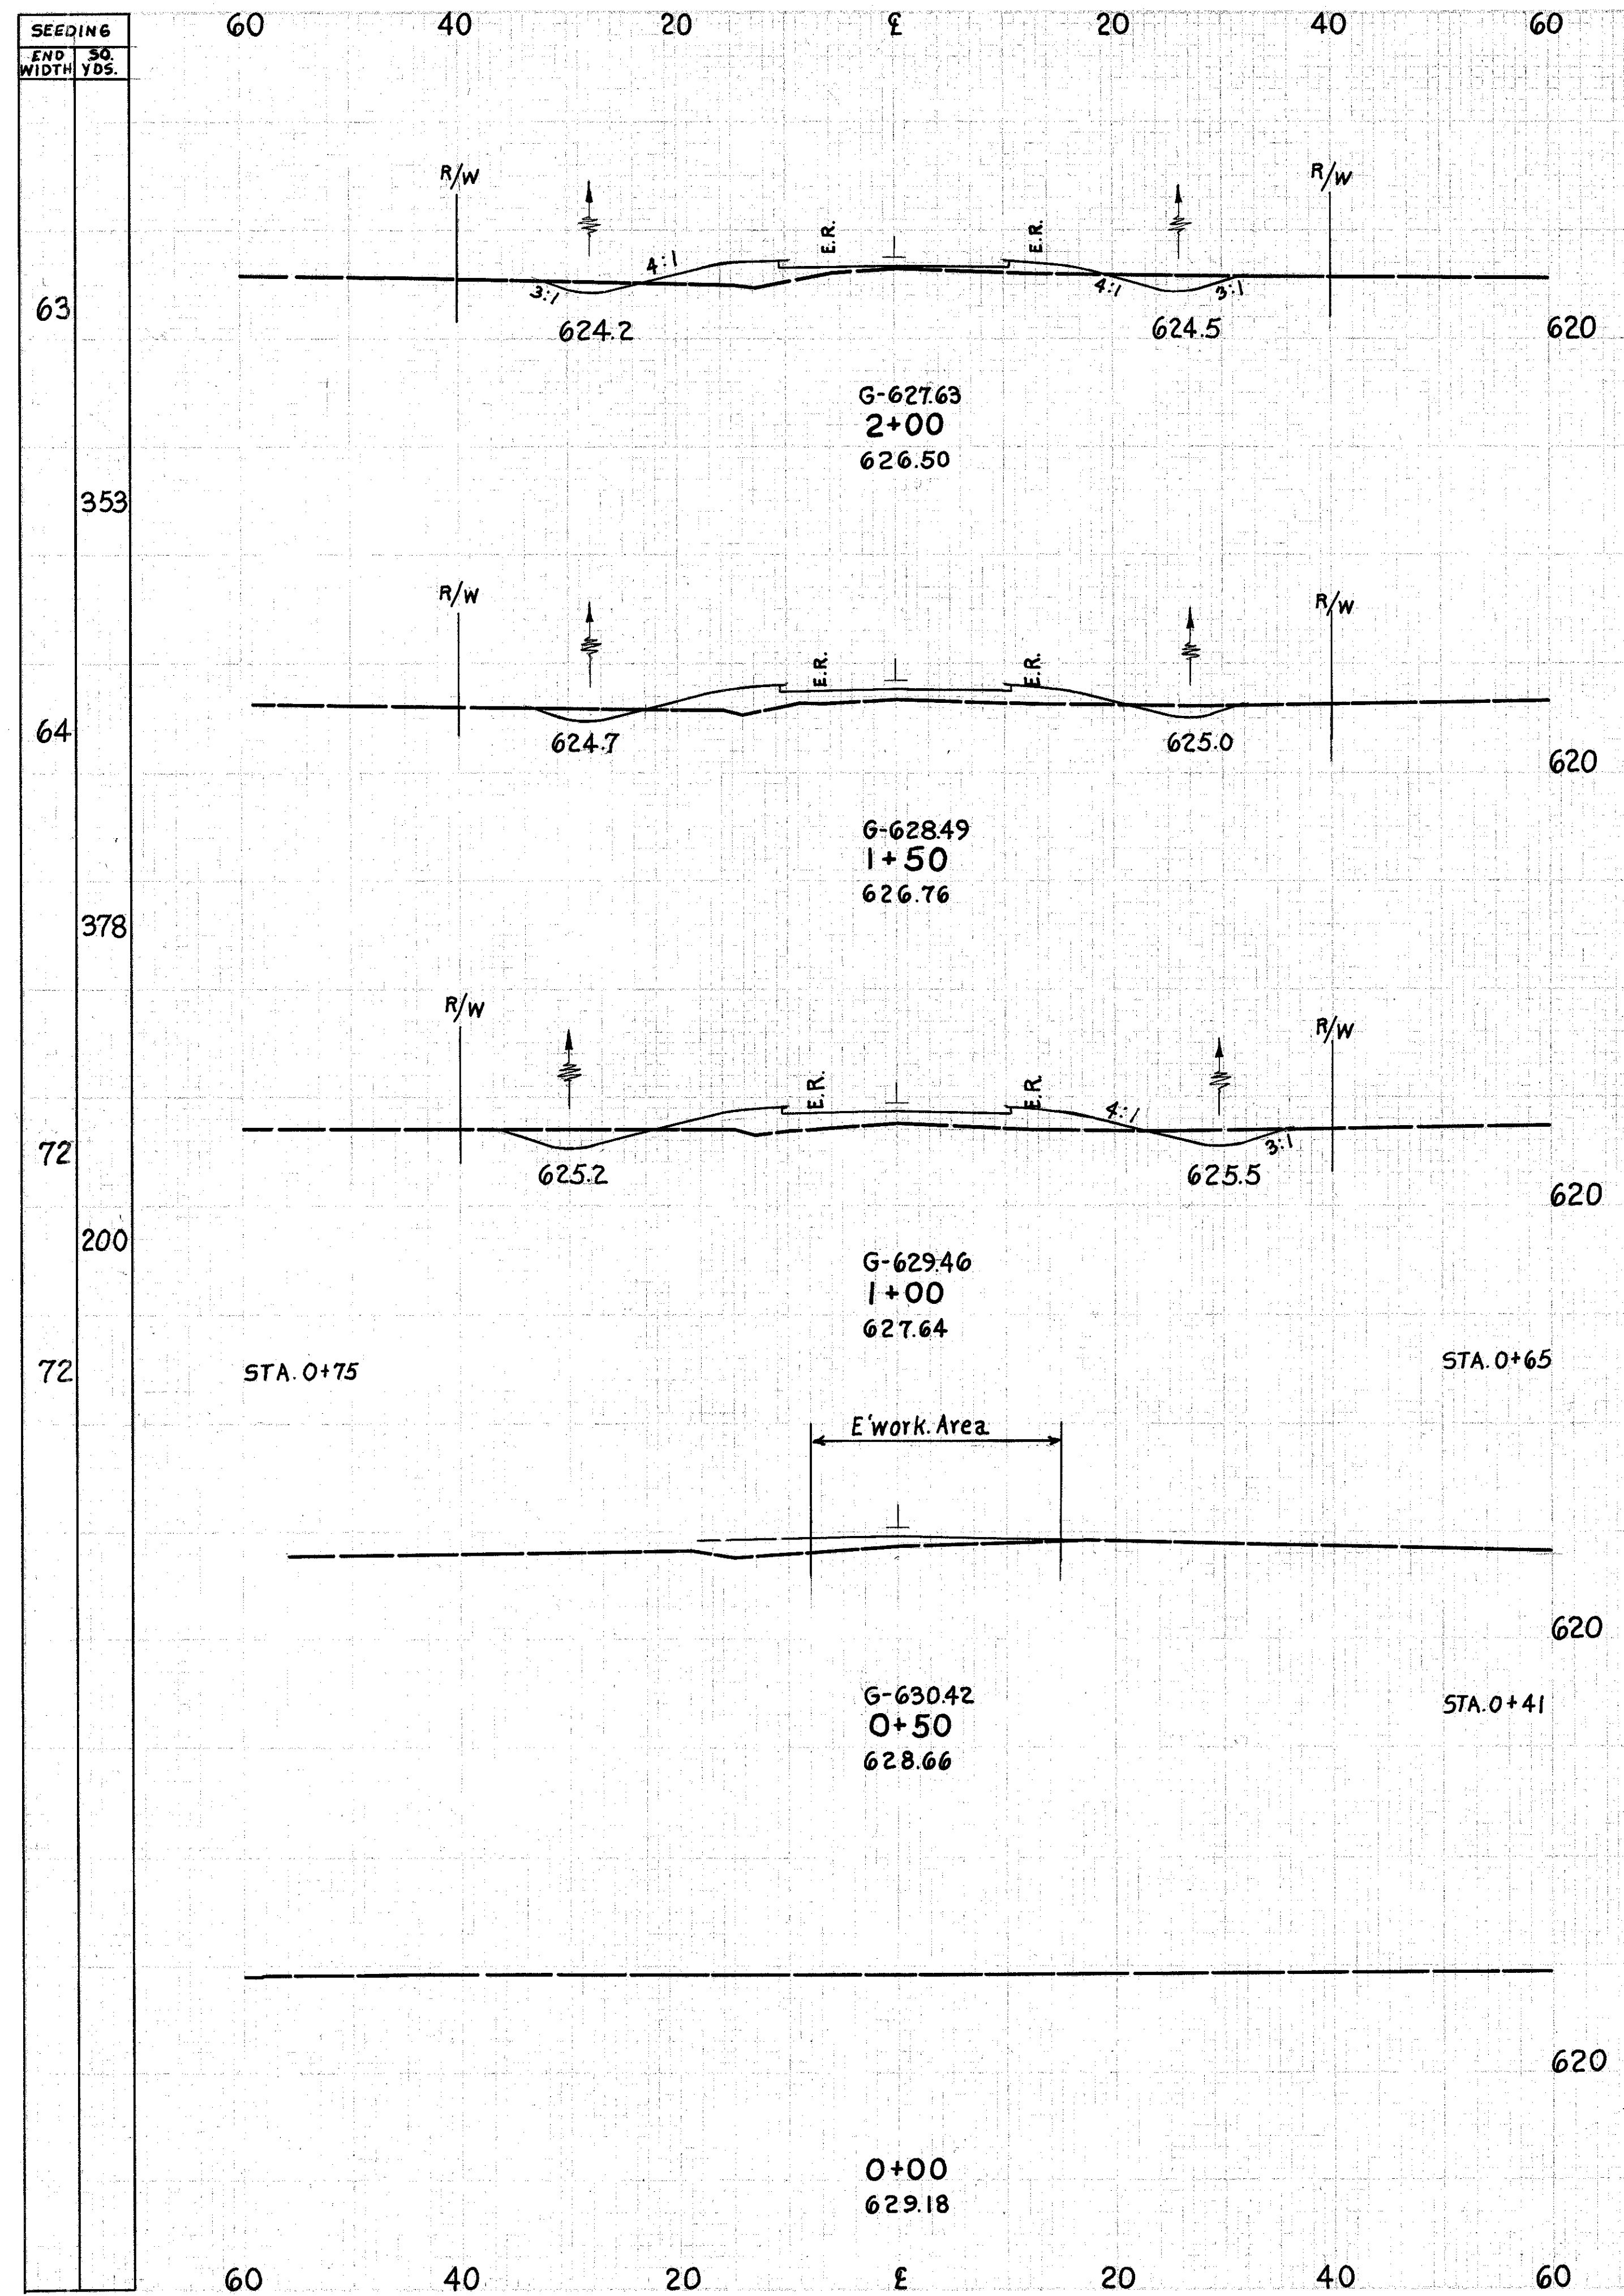

END AREA	VOLUME		SEEDING	
	CUT	FILL	END WIDTH	SO. YDS.
13	42			
21	91			
10	56			
30	107			
22	60		20	
29	68			
22	45		194	
17				
16			50	
3				
0				
			78	
			392	
			63	

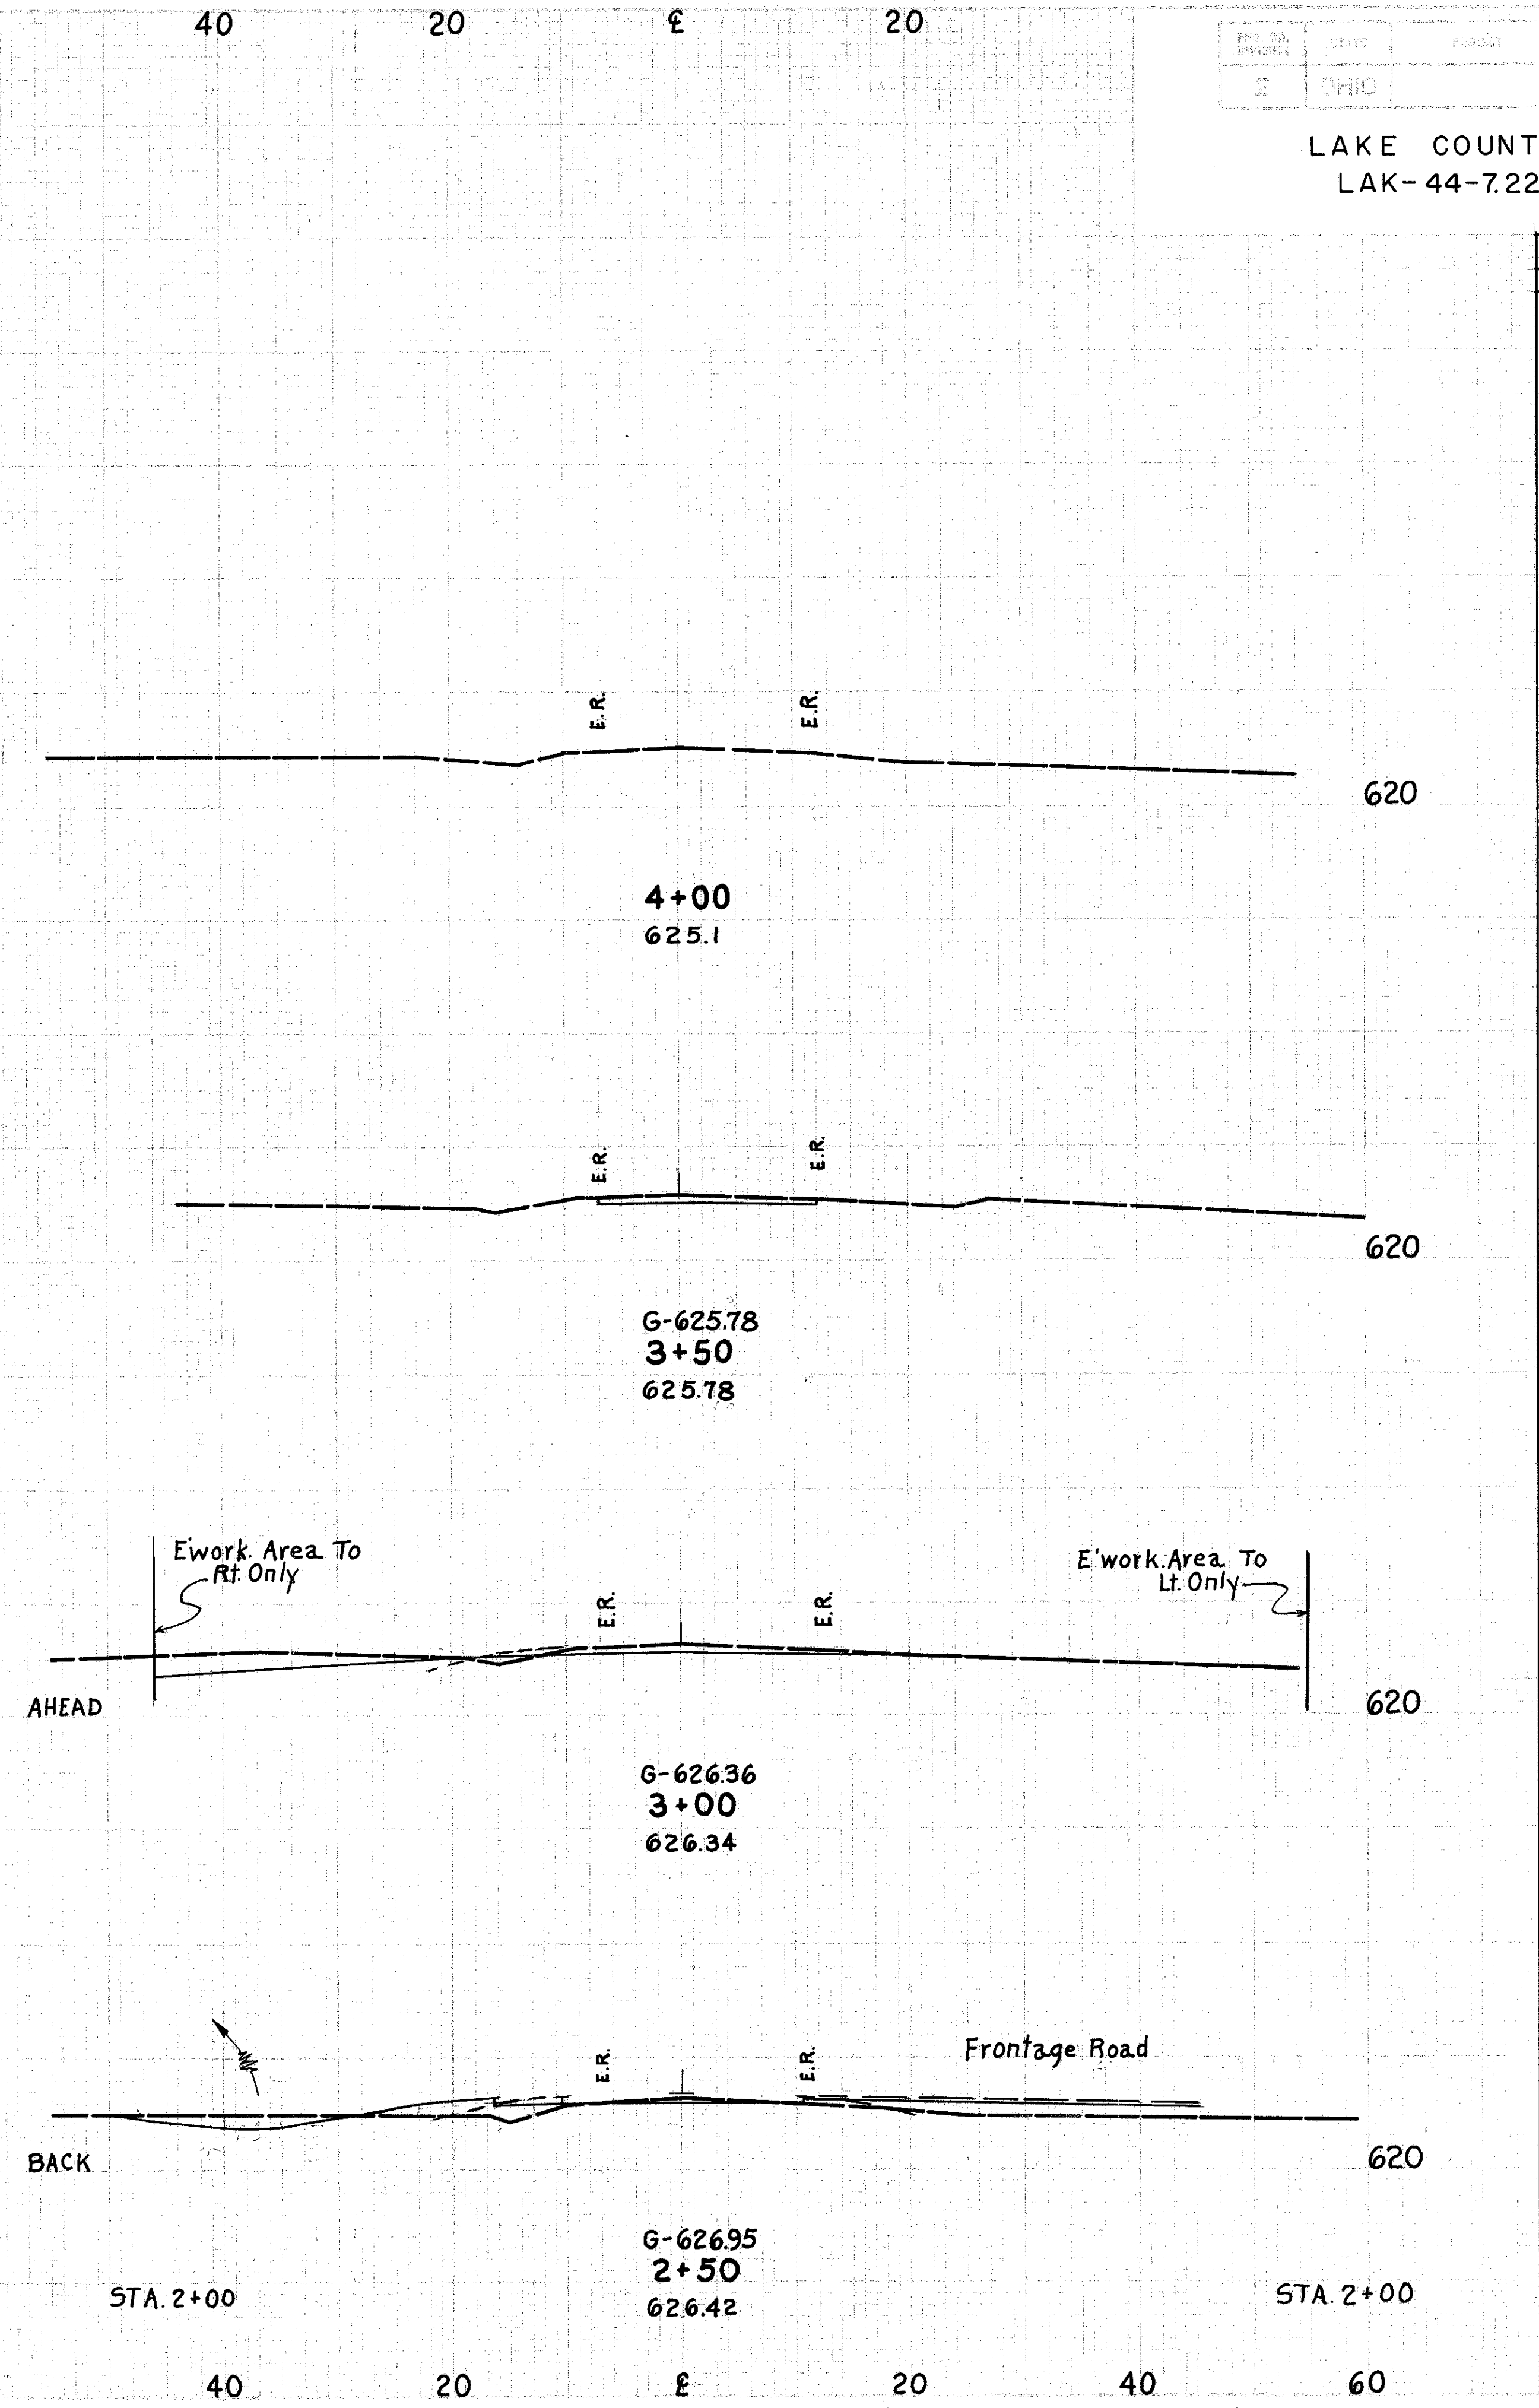

END AREA	VOLUME	
	CUT	FILL
10	0	
		54
48	2	
		63
		27
20	27	
		31
		64
13	42	