
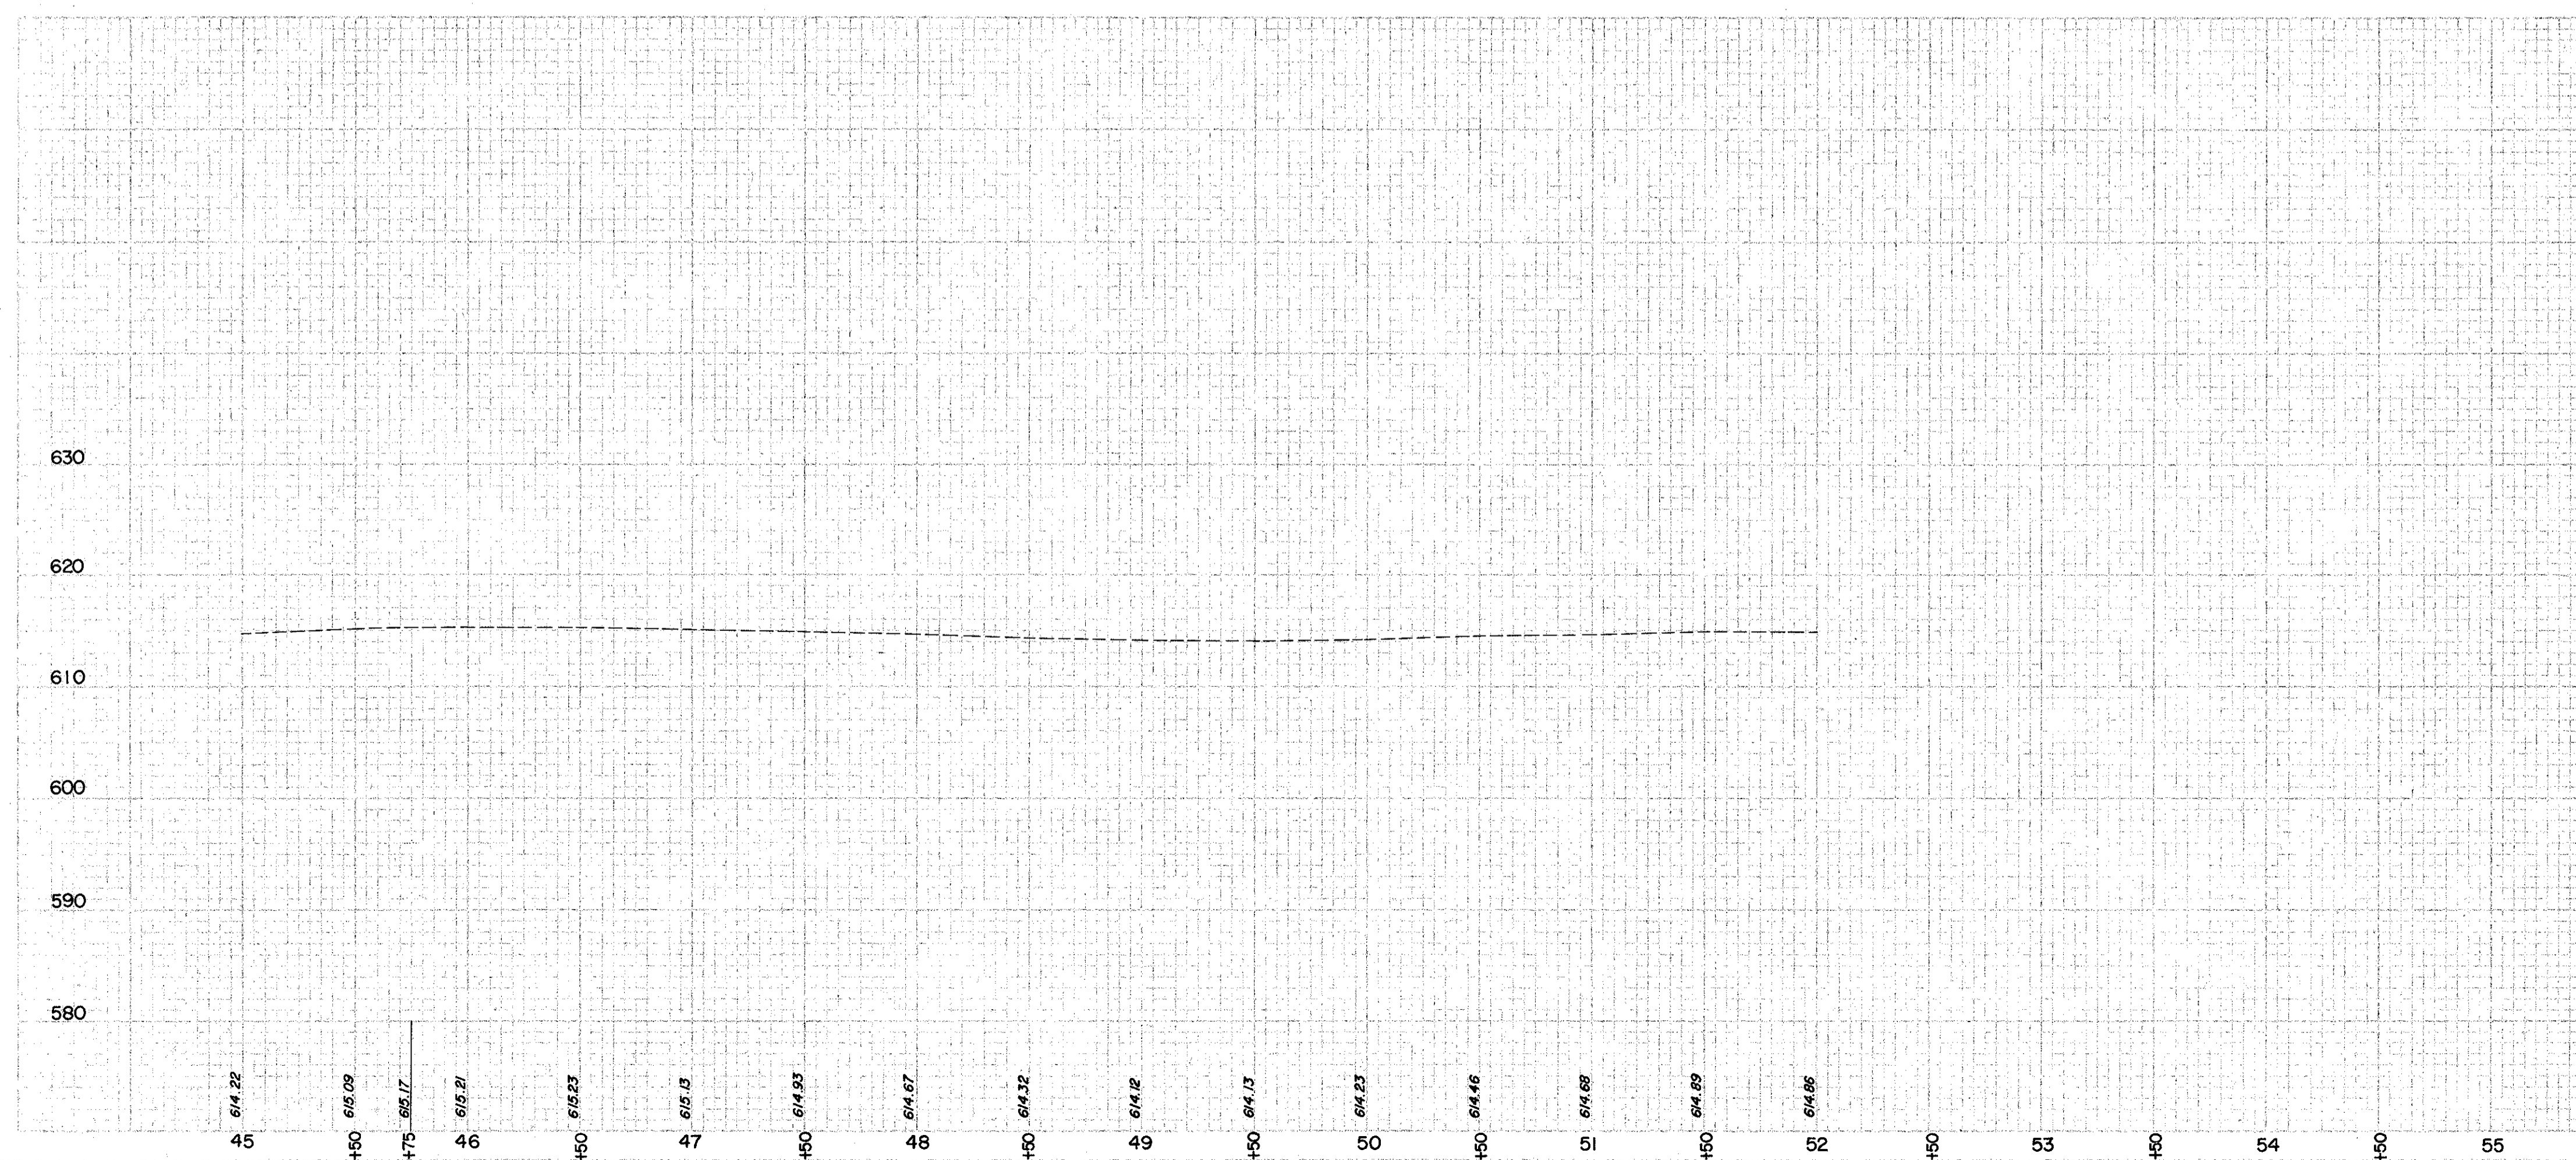


LAKE COUNTY
LAK-44-7.22

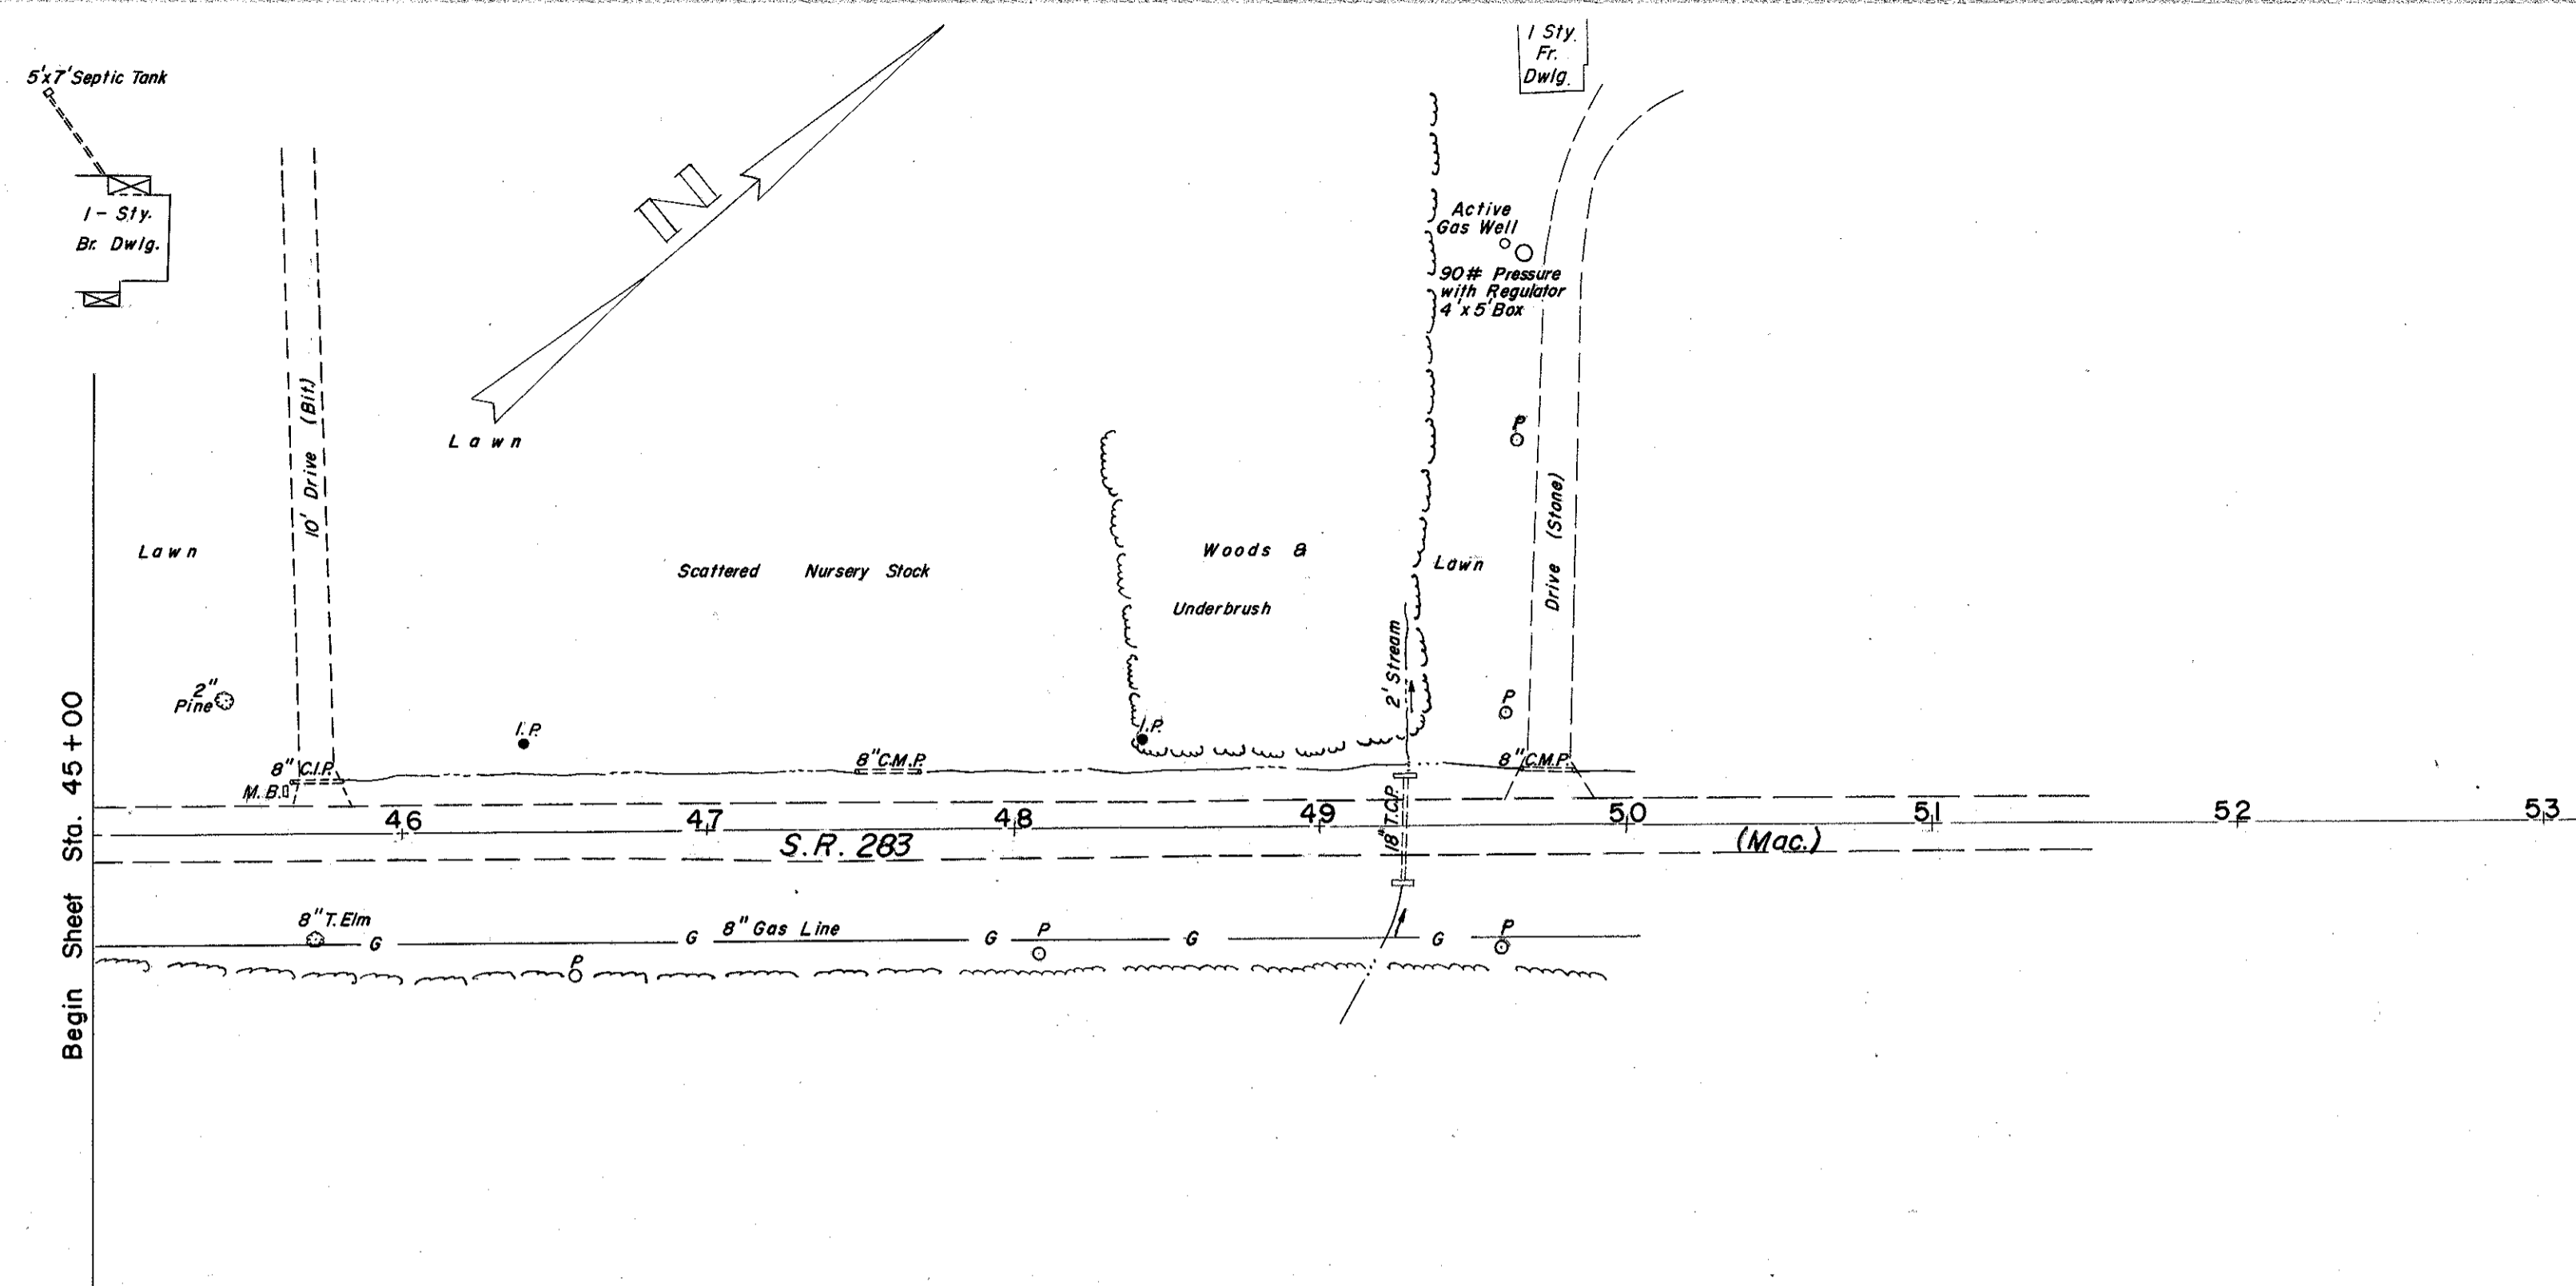

EXCAVATION	=	0 CY.
EMBANKMENT	=	0 CY.
EMBANKMENT	=	0 CY.