


SEEDING  
END STA.  
WIDTH YDS.

140 120 100 80 60 40 20 0 20 40 60 80 100

NO.	DATE	PROJECT
2	OMD	

128  
212

LAKE COUNTY  
LAK-44-7.22

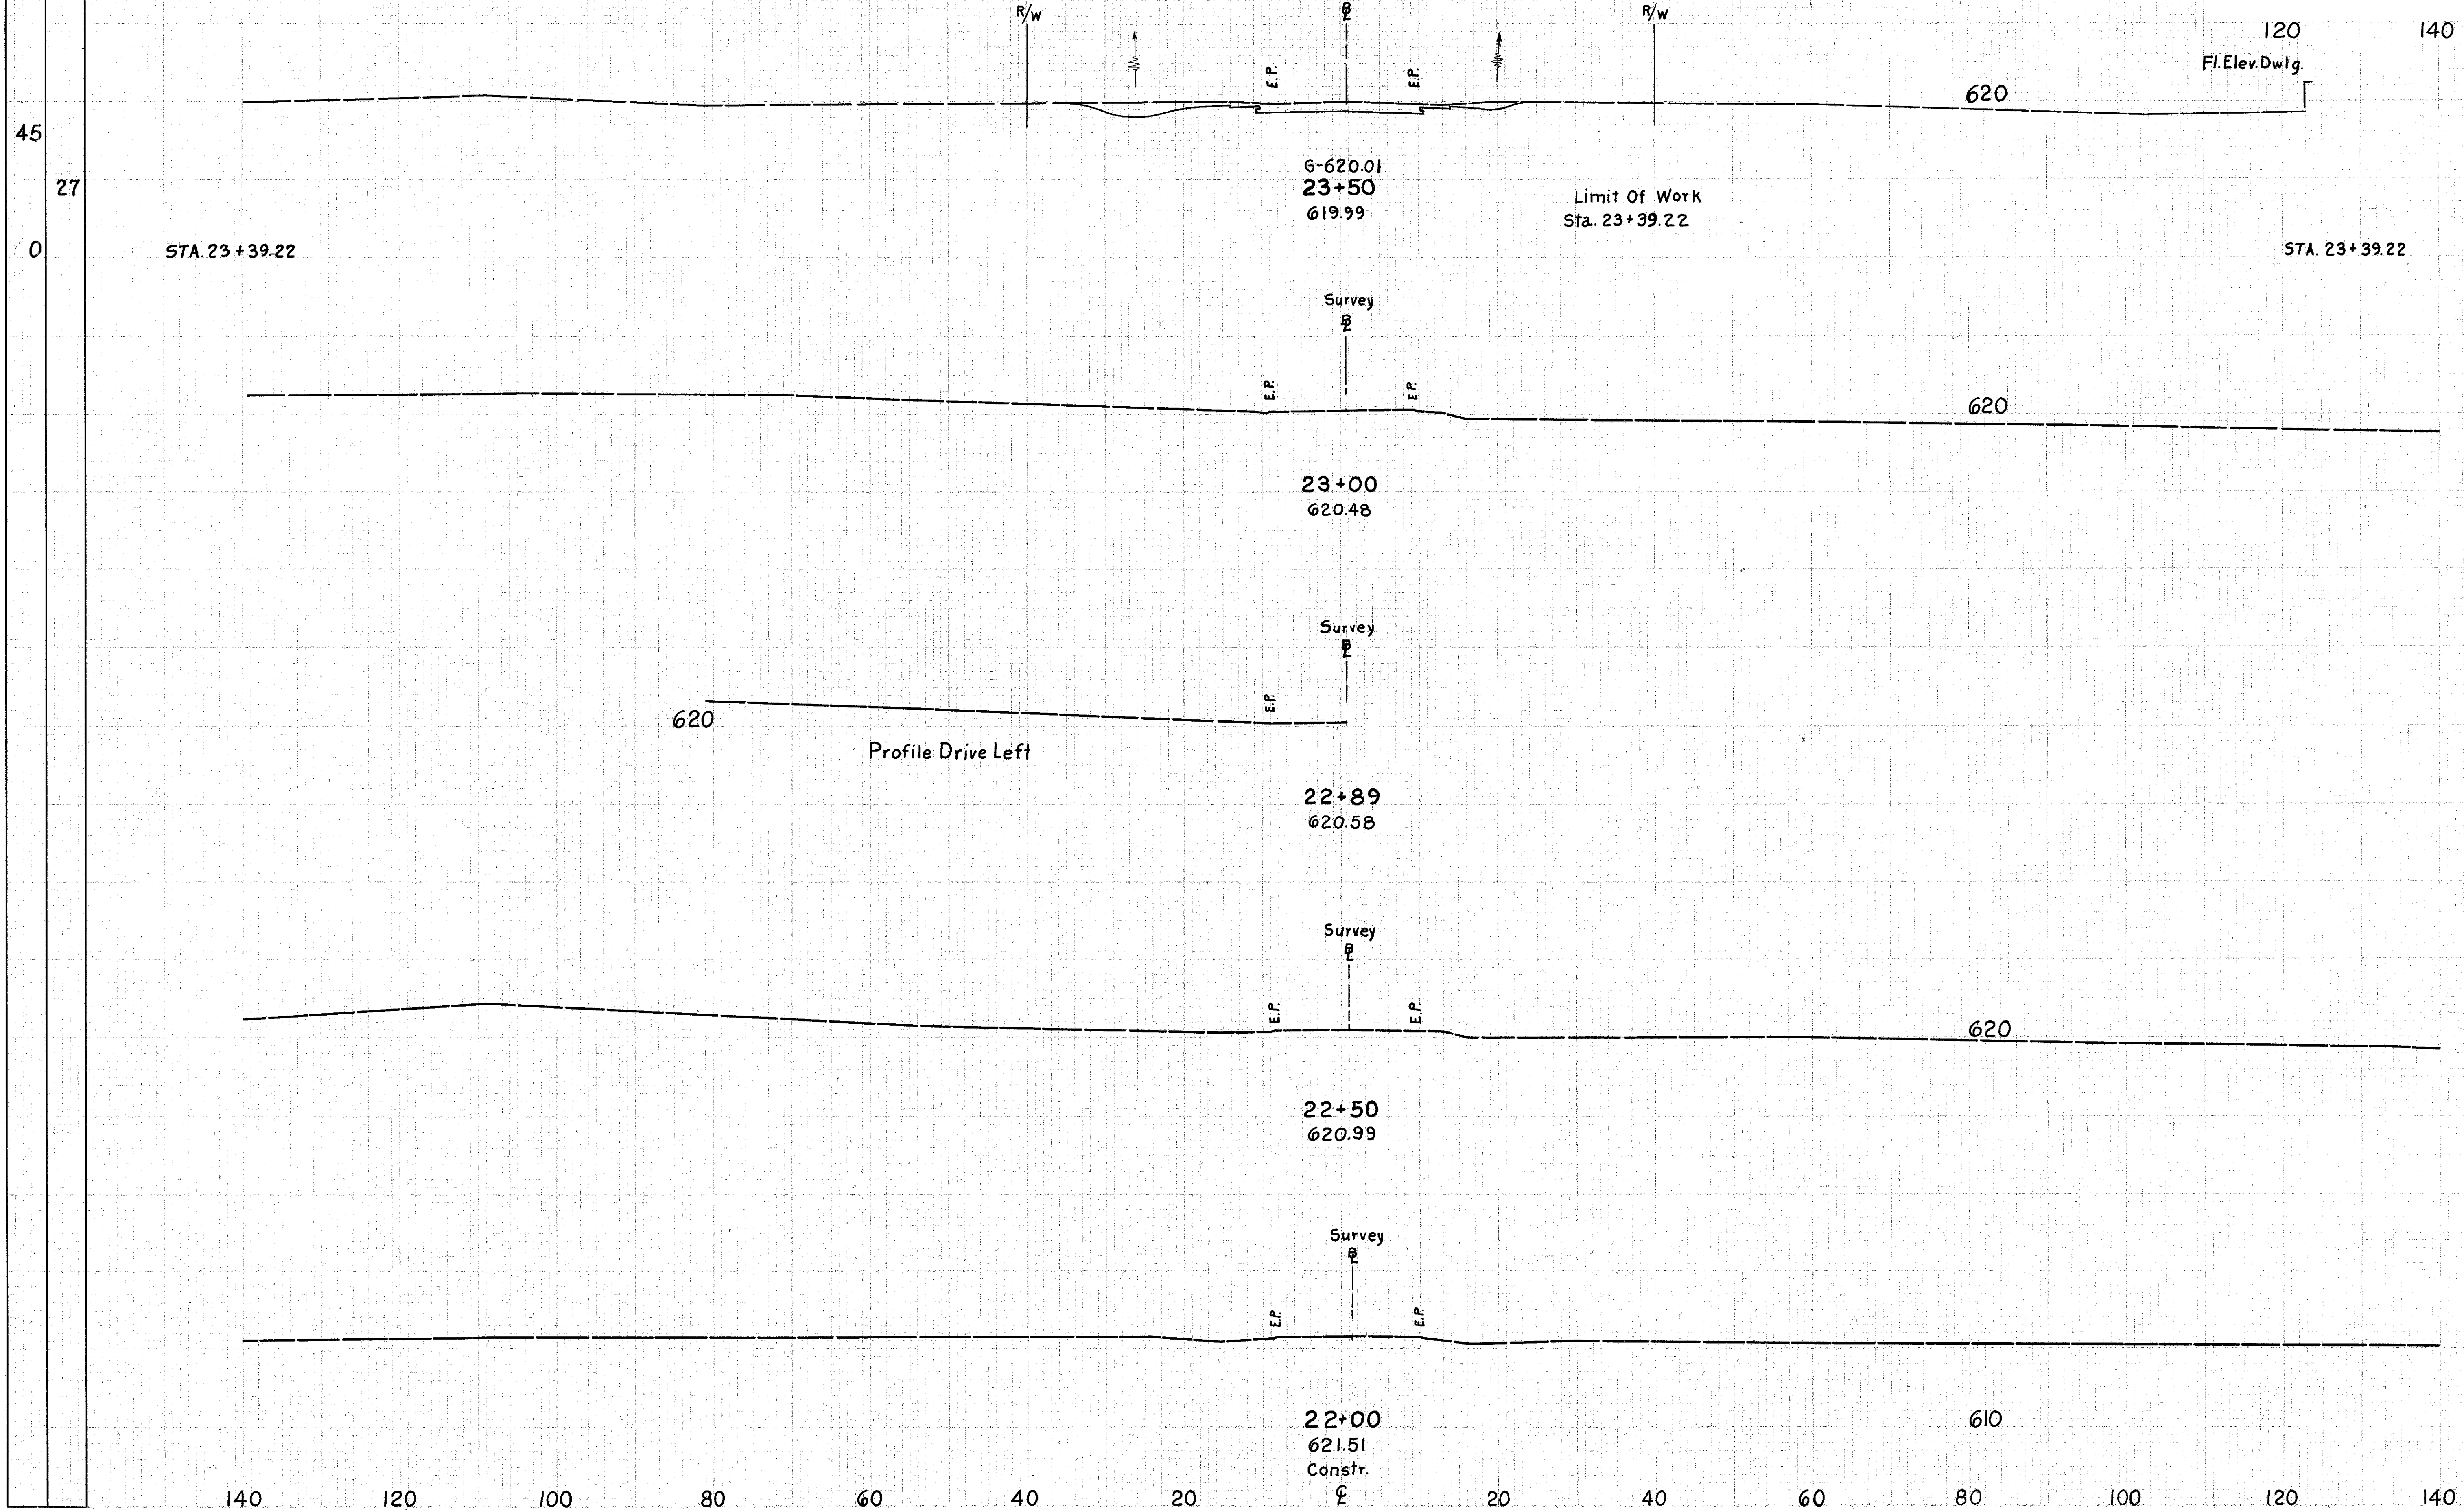

END AREA		VOLUME	
CUT	FILL	CUT	FILL
59	0		
			16
23			