




SEEDING
END WIDTH
SO. YDS.
62
342
61
242
26
181
39
233
45

140 120 100 80 60 40 20 0 20 40 60 80 100

2	OMIC		
---	------	--	--

129  
212

LAKE COUNTY  
LAK-44-7.22

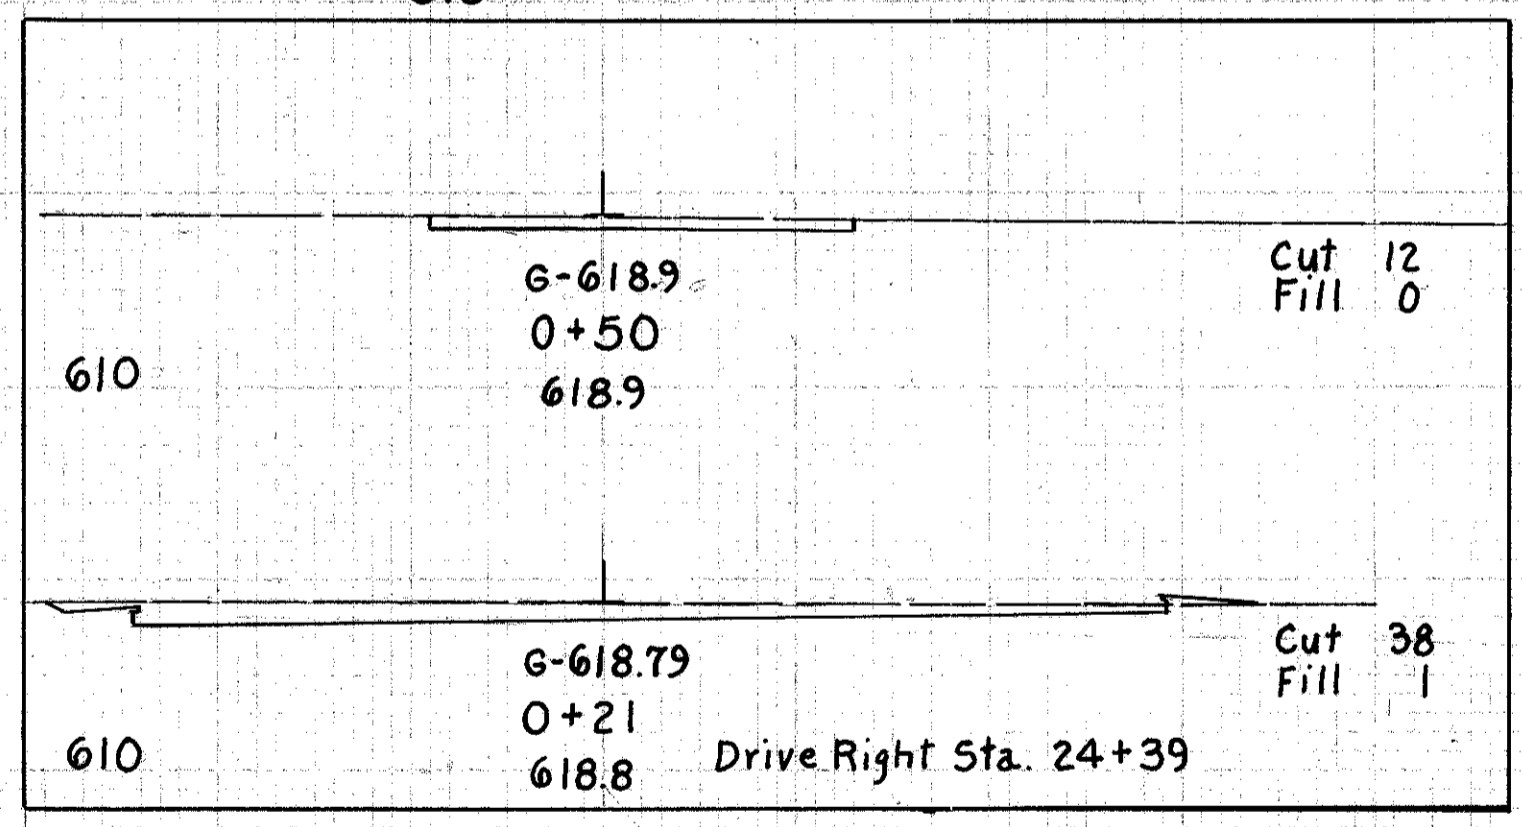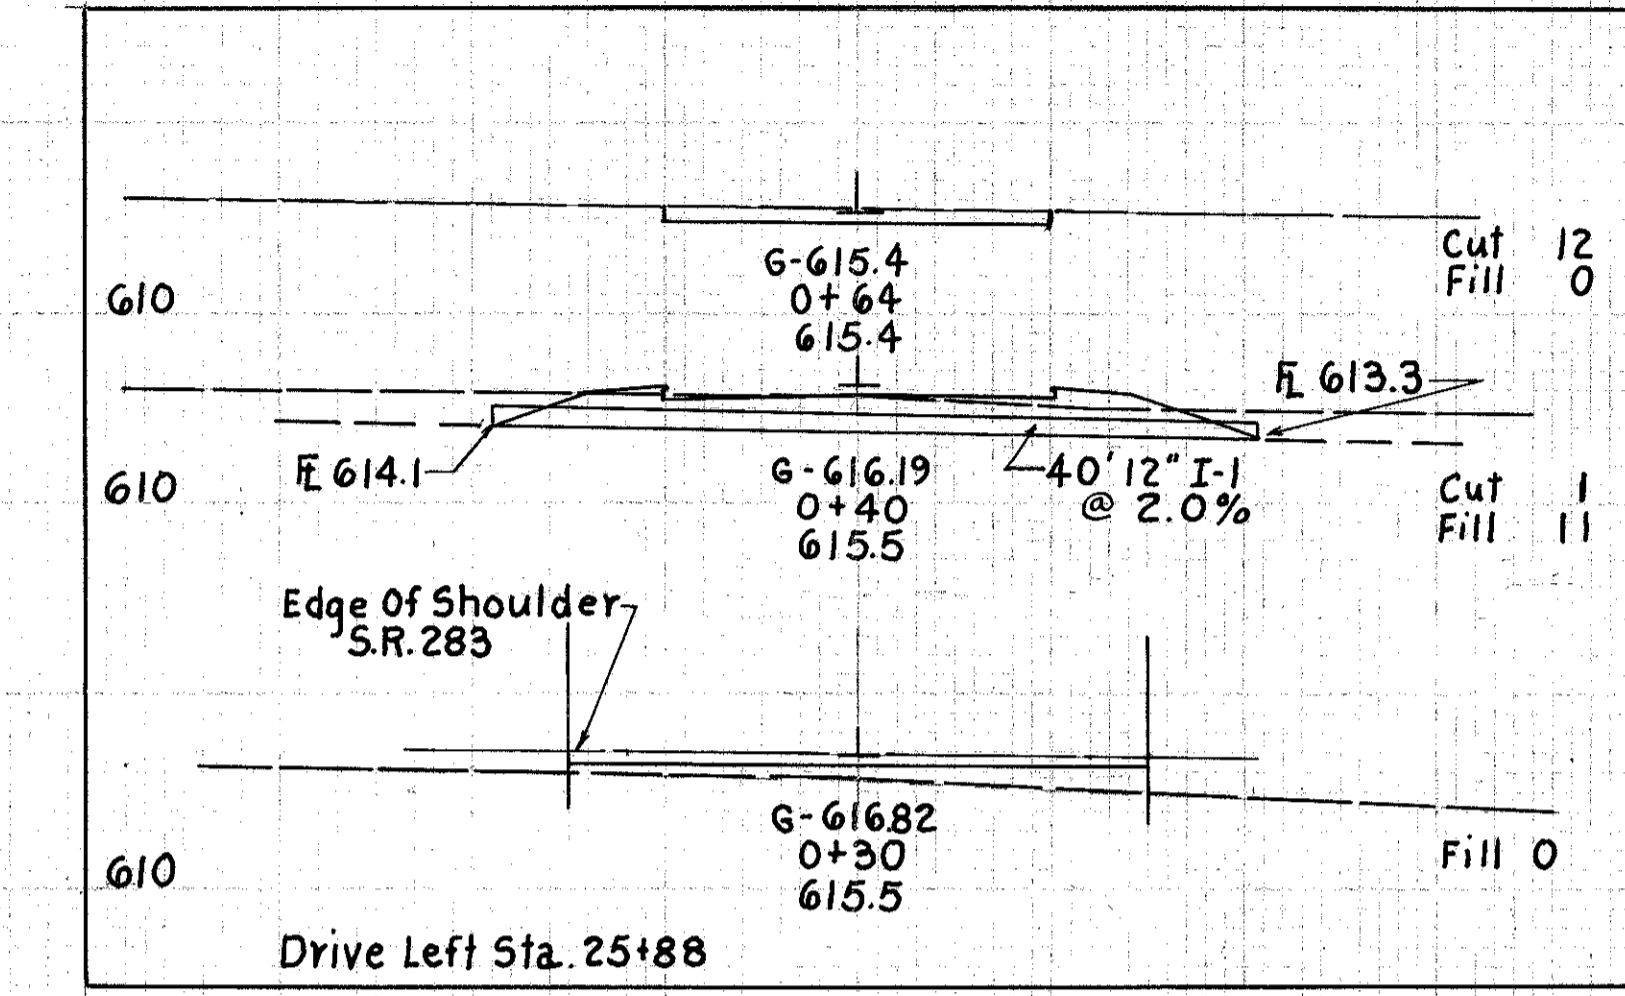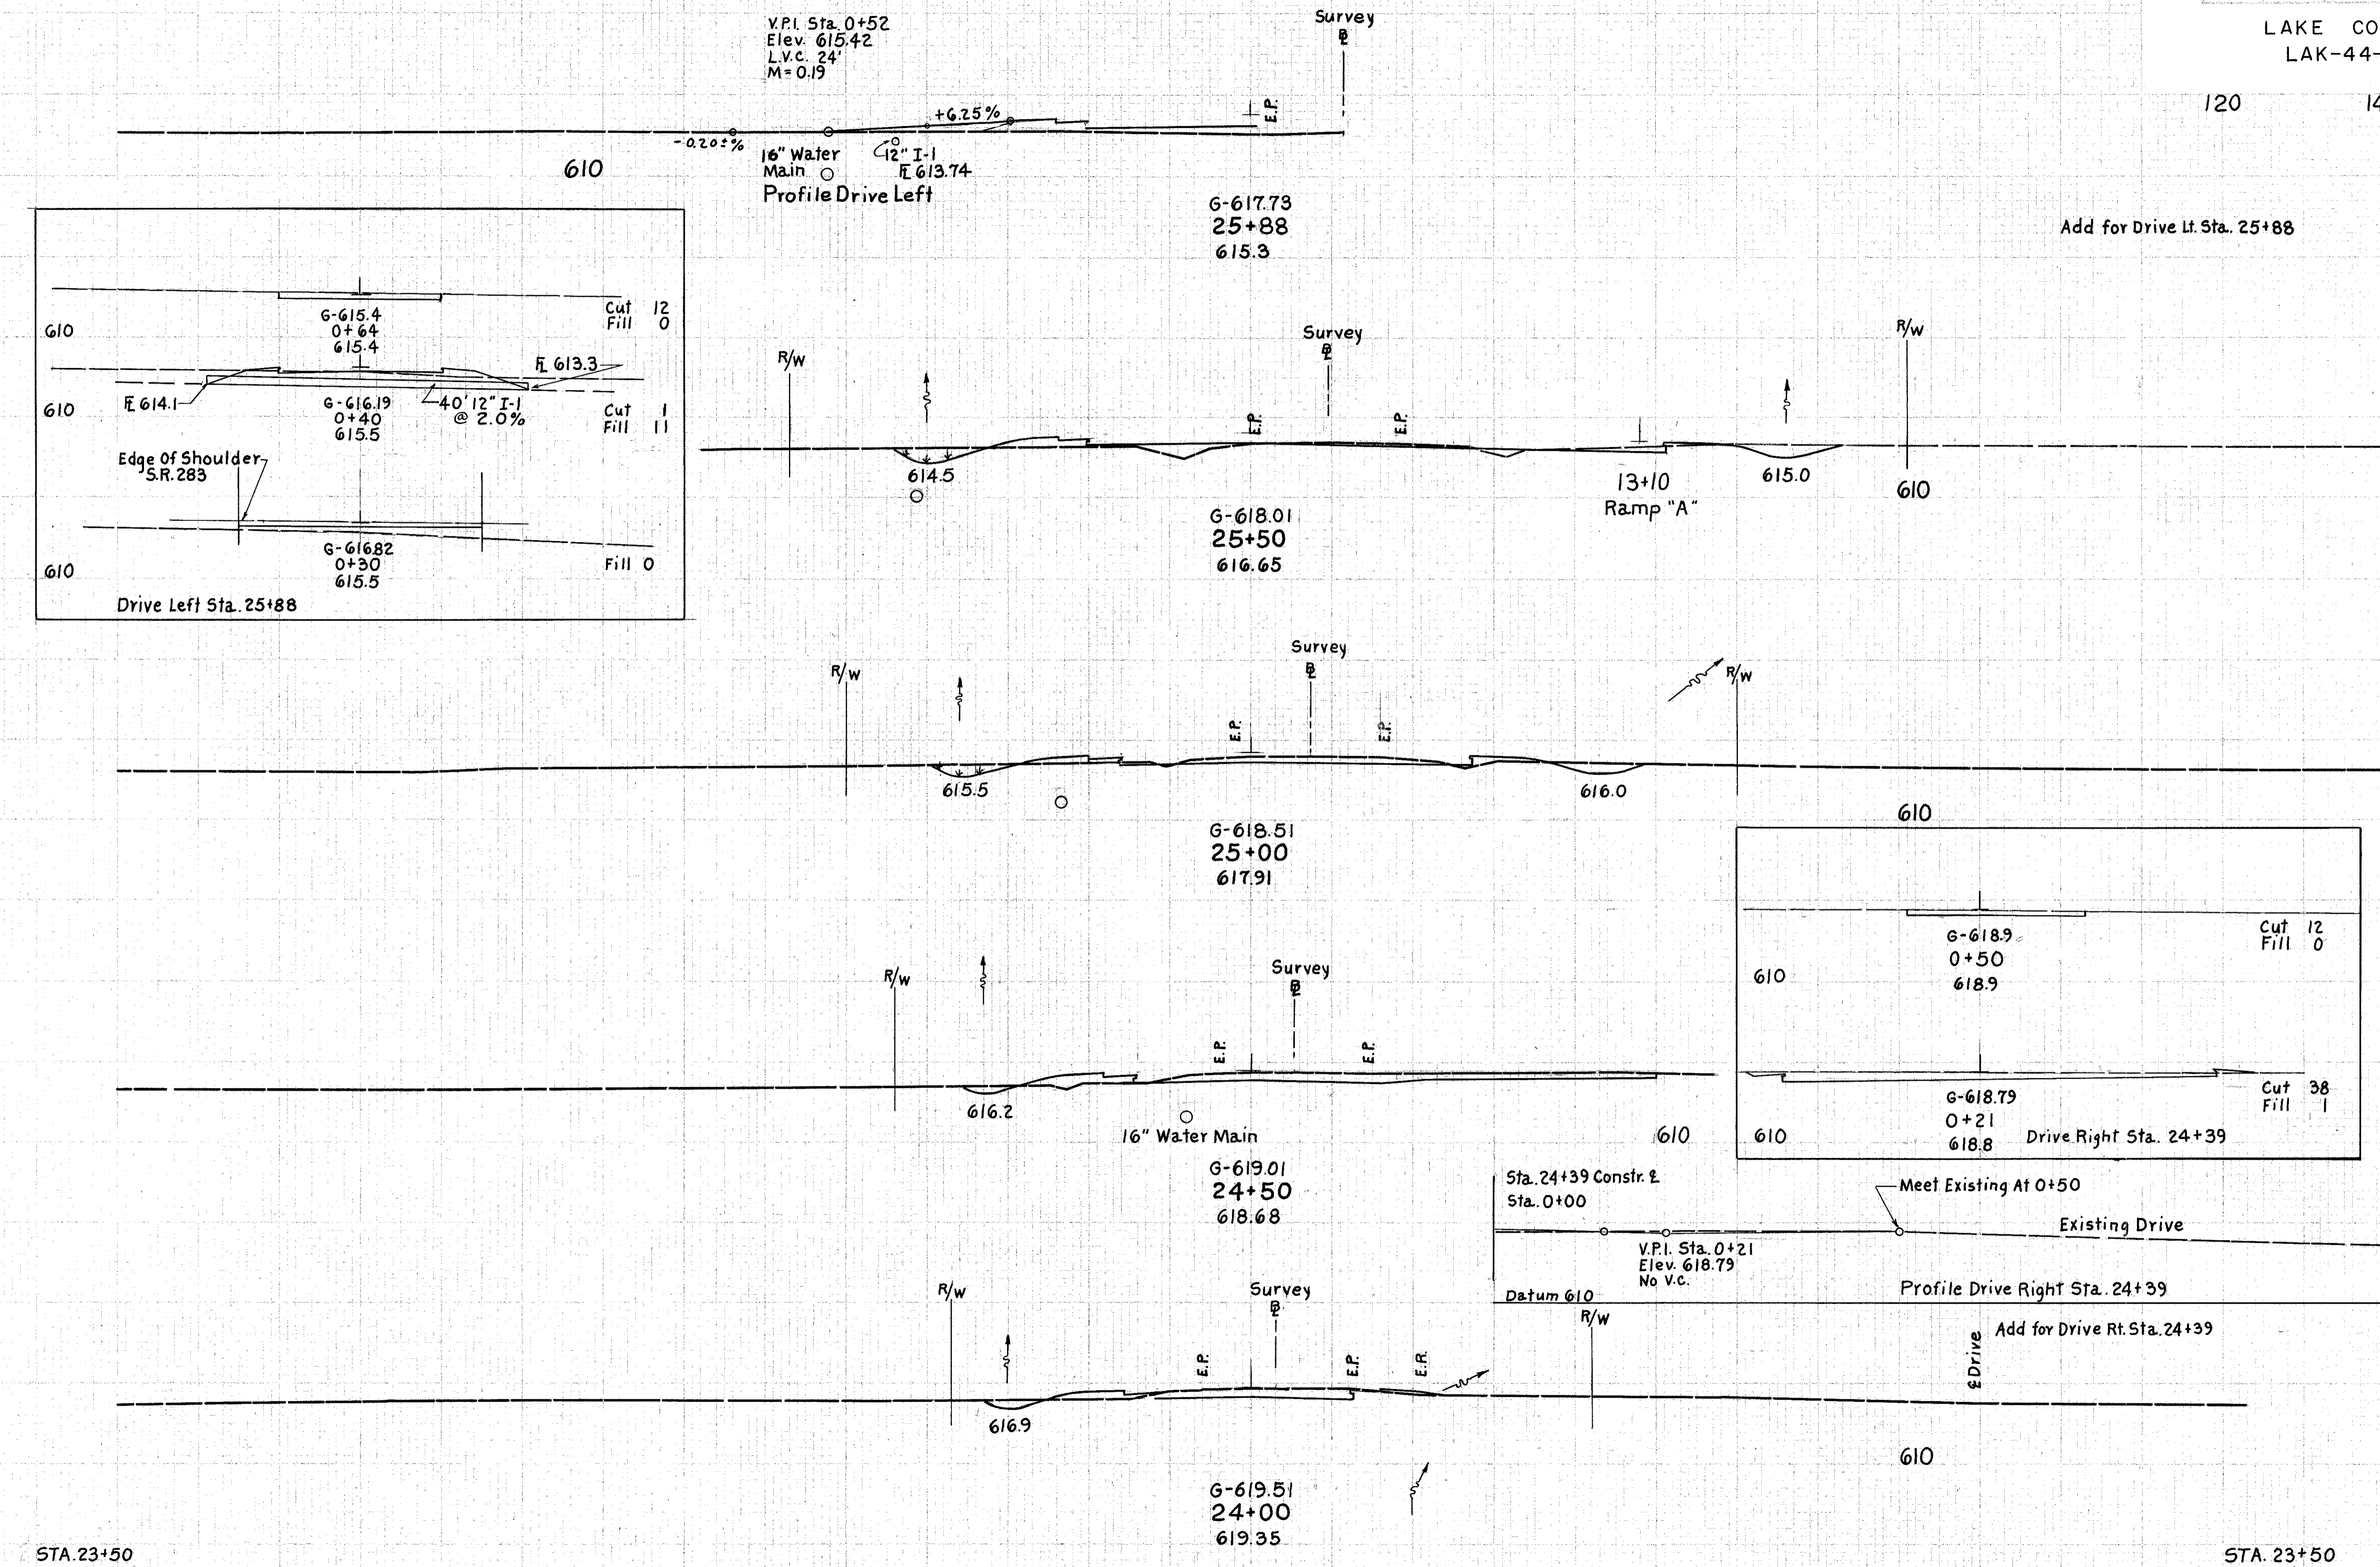

END AREA	VOLUME	
	CUT	FILL
	6	7
29	27	
69	34	
45	10	
101	19	
64	10	
89	16	
27	1	
32	7	
84	6	
59	0	