


SEEDING
END SQ.
WIDTH YDS.

130
212

LAKE COUNTY
LAK-44-7.22

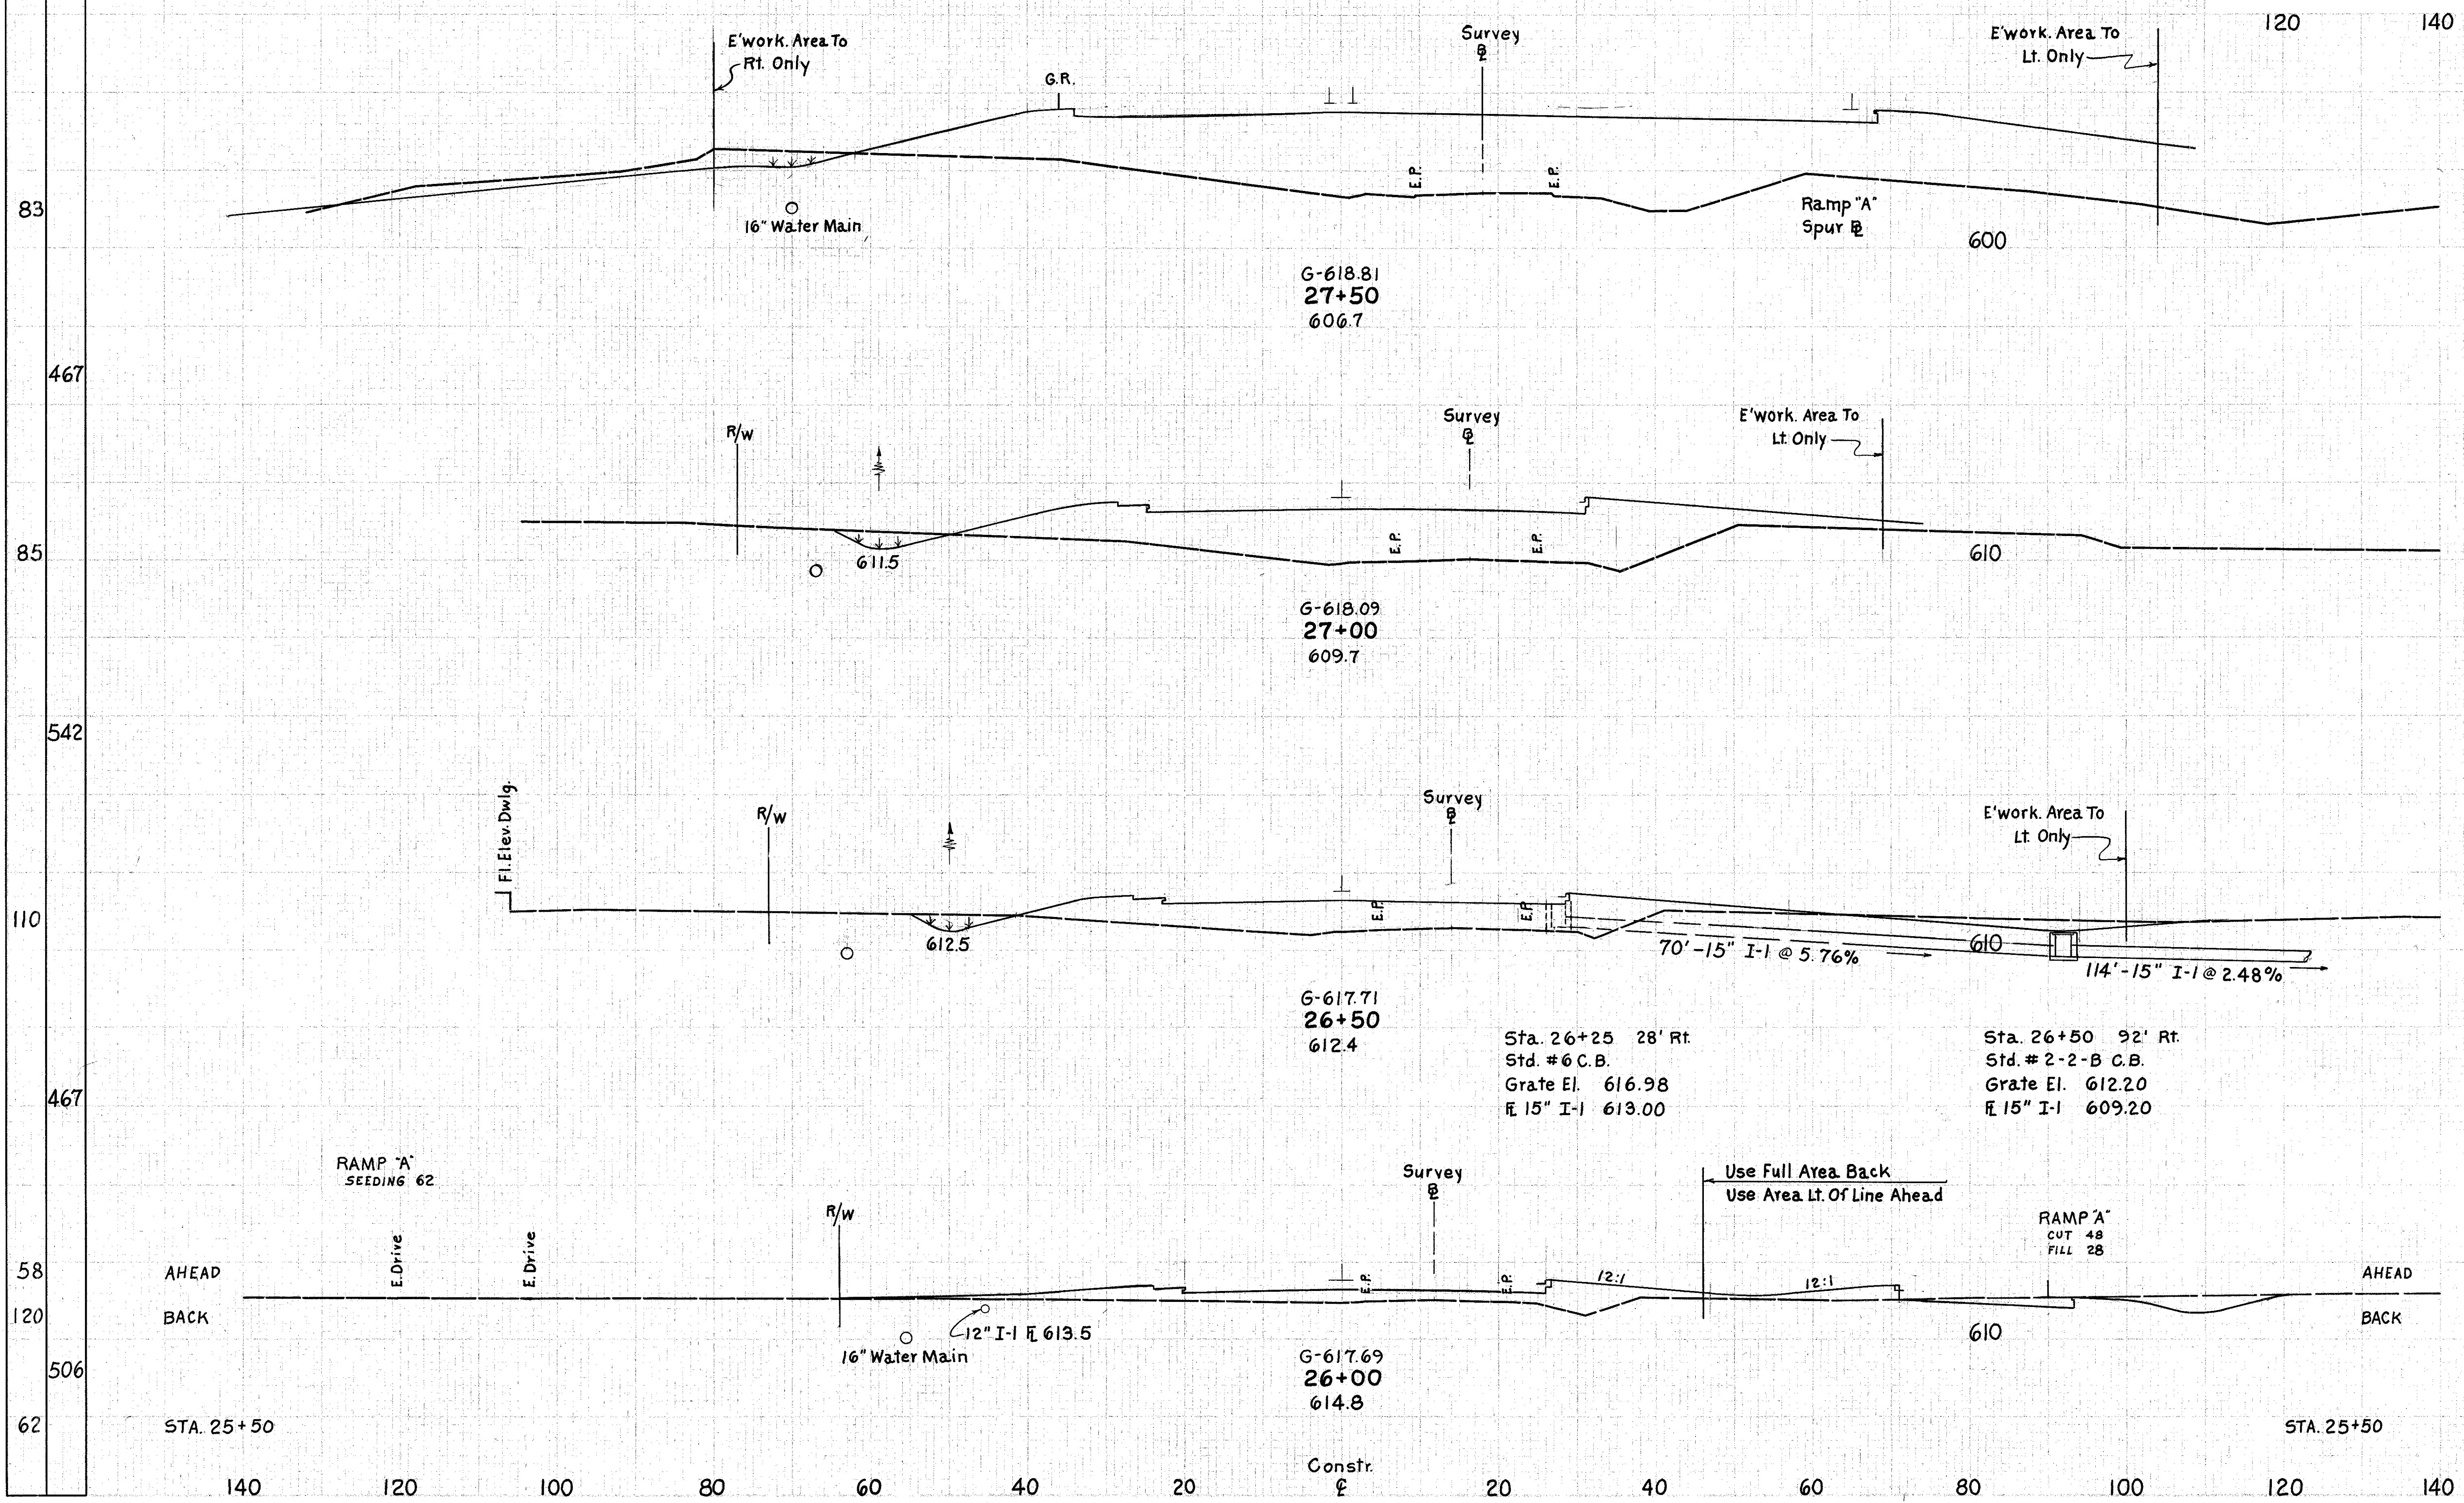

END AREA		VOLUME	
CUT	FILL	CUT	FILL
30	1377		
21	579		47 1811
46	290		62 805
4	141		56 399
48	169		71 181
29	27		