


SEEDING
END SQ.
WIDTH YDS.

140 120 100 80 60 40 20 0 20 40 60 80 100

FEED NO.	DATE	PROJECT
2	OHIO	

131
212

LAKE COUNTY
LAK-44-7.22

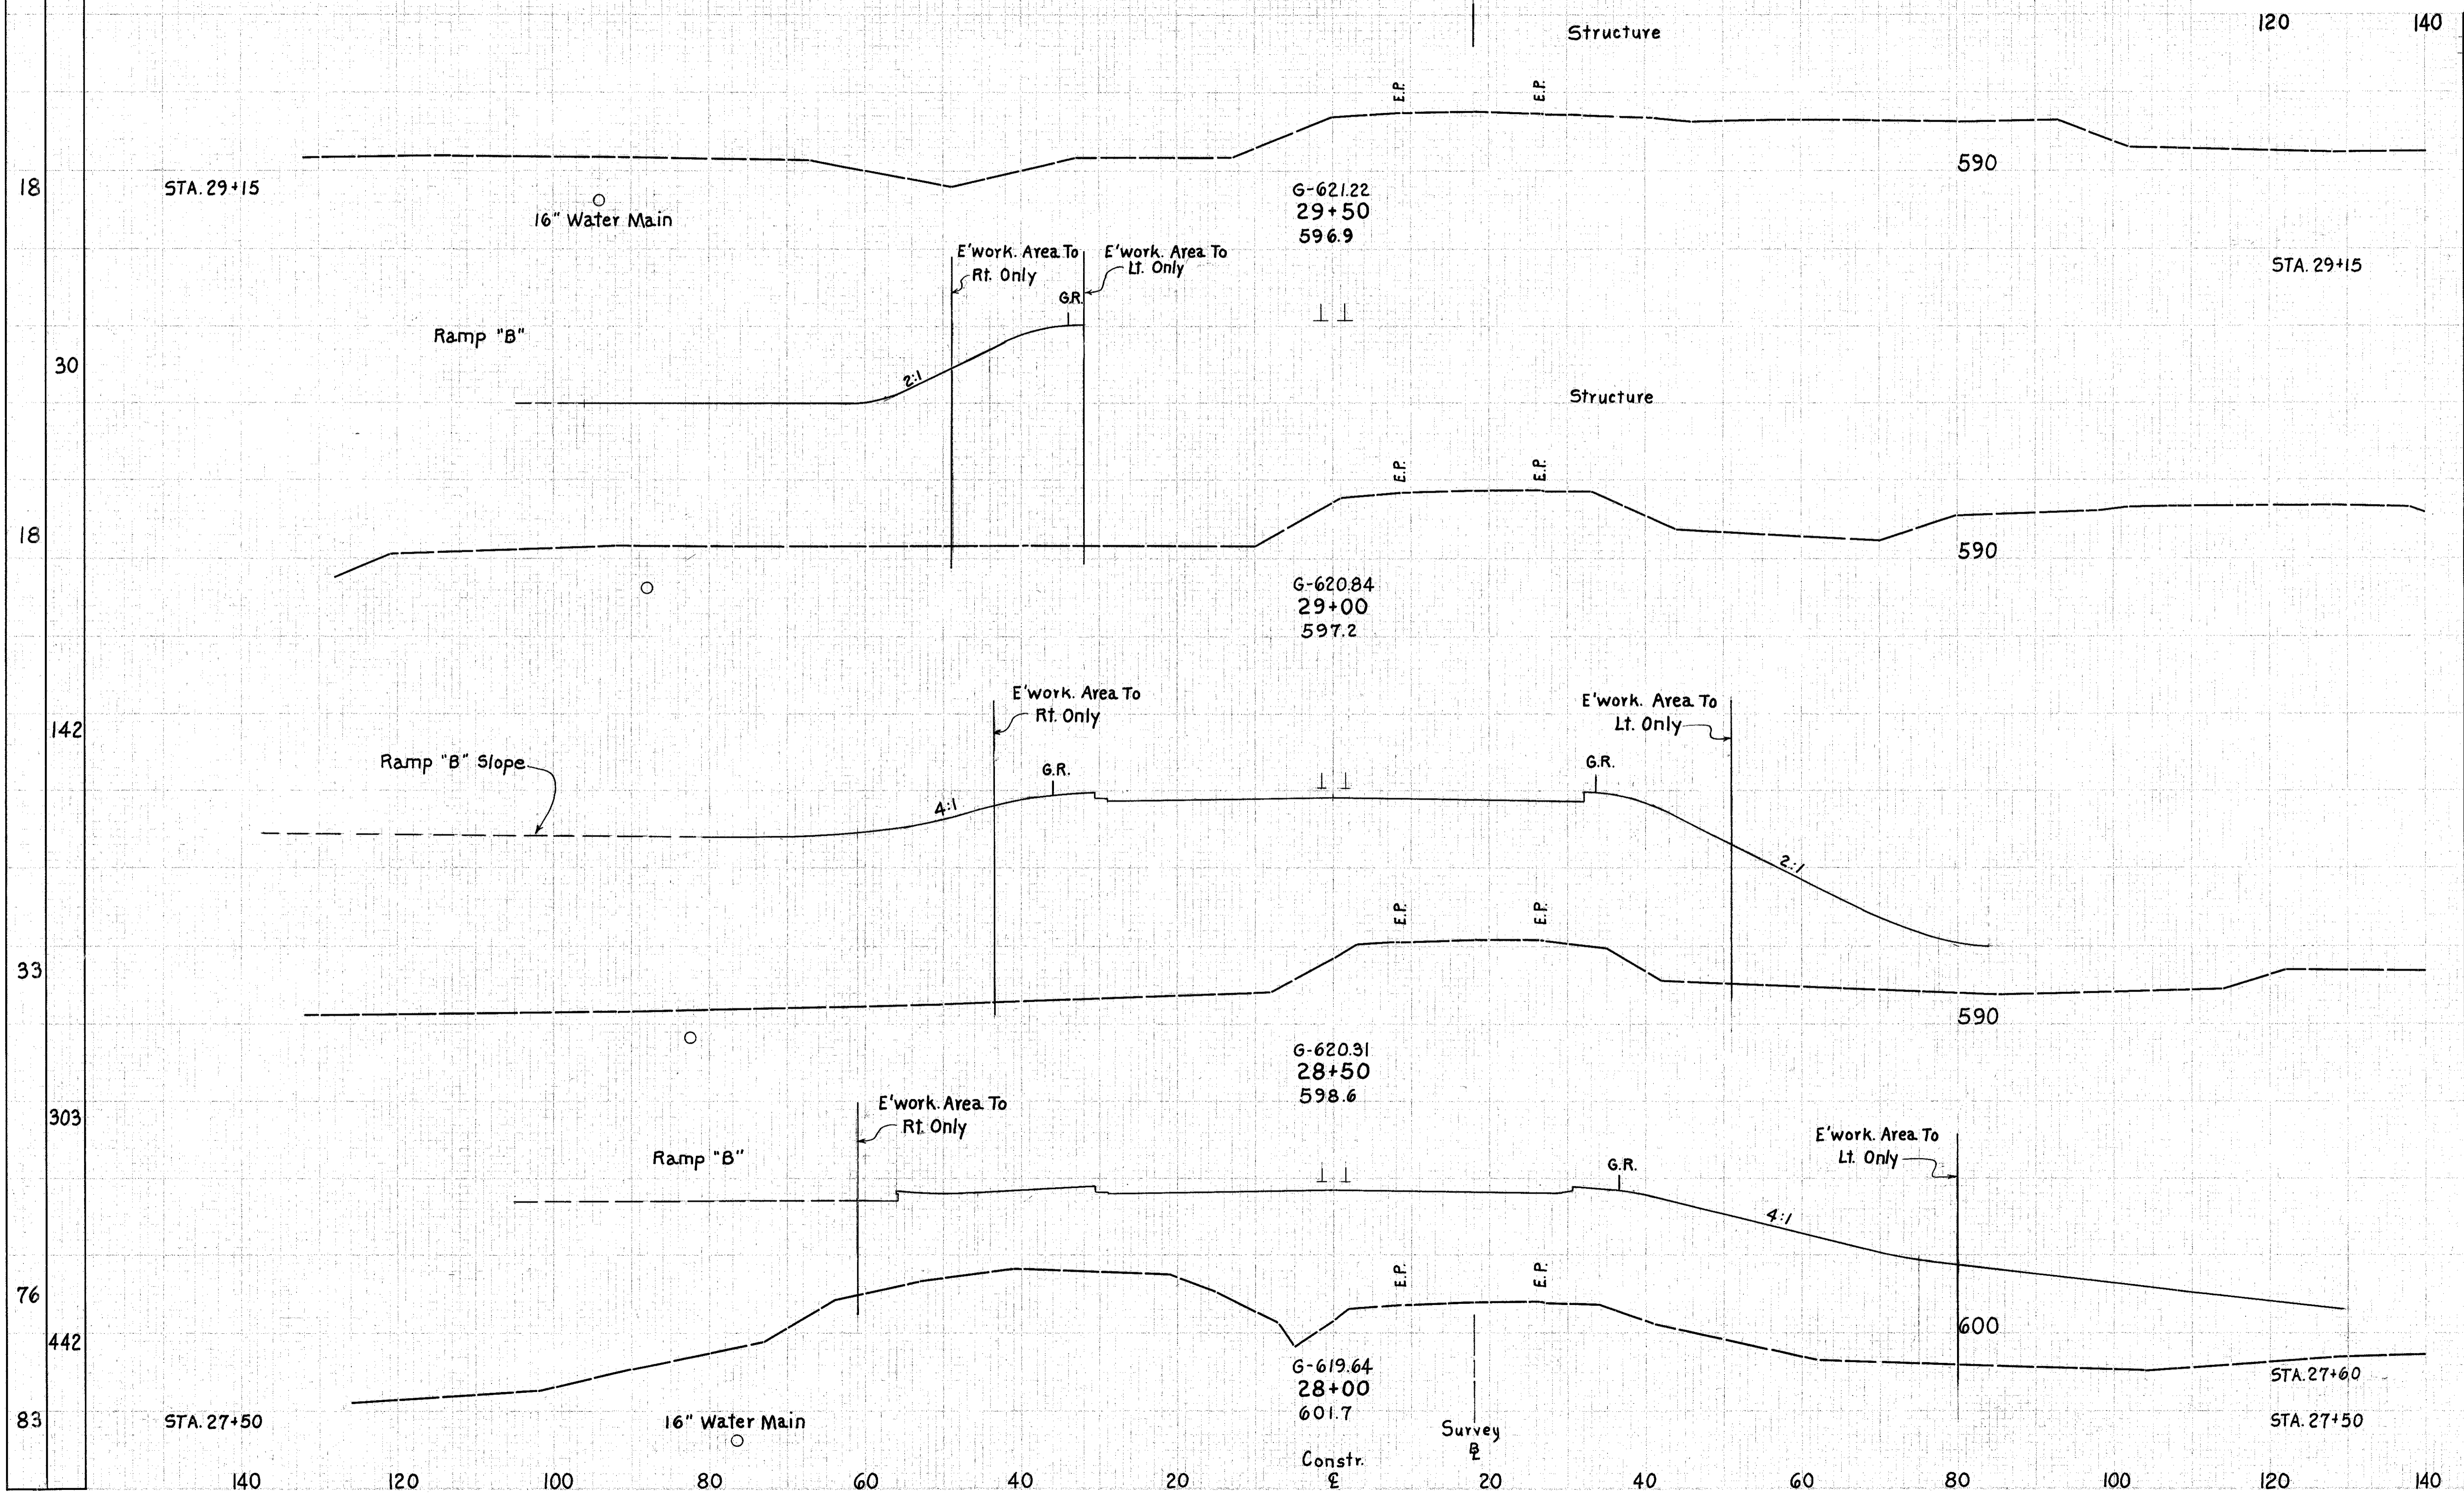

END AREA		VOLUME	
CUT	FILL	CUT	FILL
			444
			247
			444
			2326
			2068
			3714
			1943
			3074
0			6
30	1377		

RECONSTR. S.R. 283 Sta. 28+00 to 29+50