


SEEDING
END SO.
WIDTH YDS.

FED. DIST.	STATE	COUNTY	PROJECT
2	OHIO		

132
212

LAKE COUNTY
LAK-44-7.22

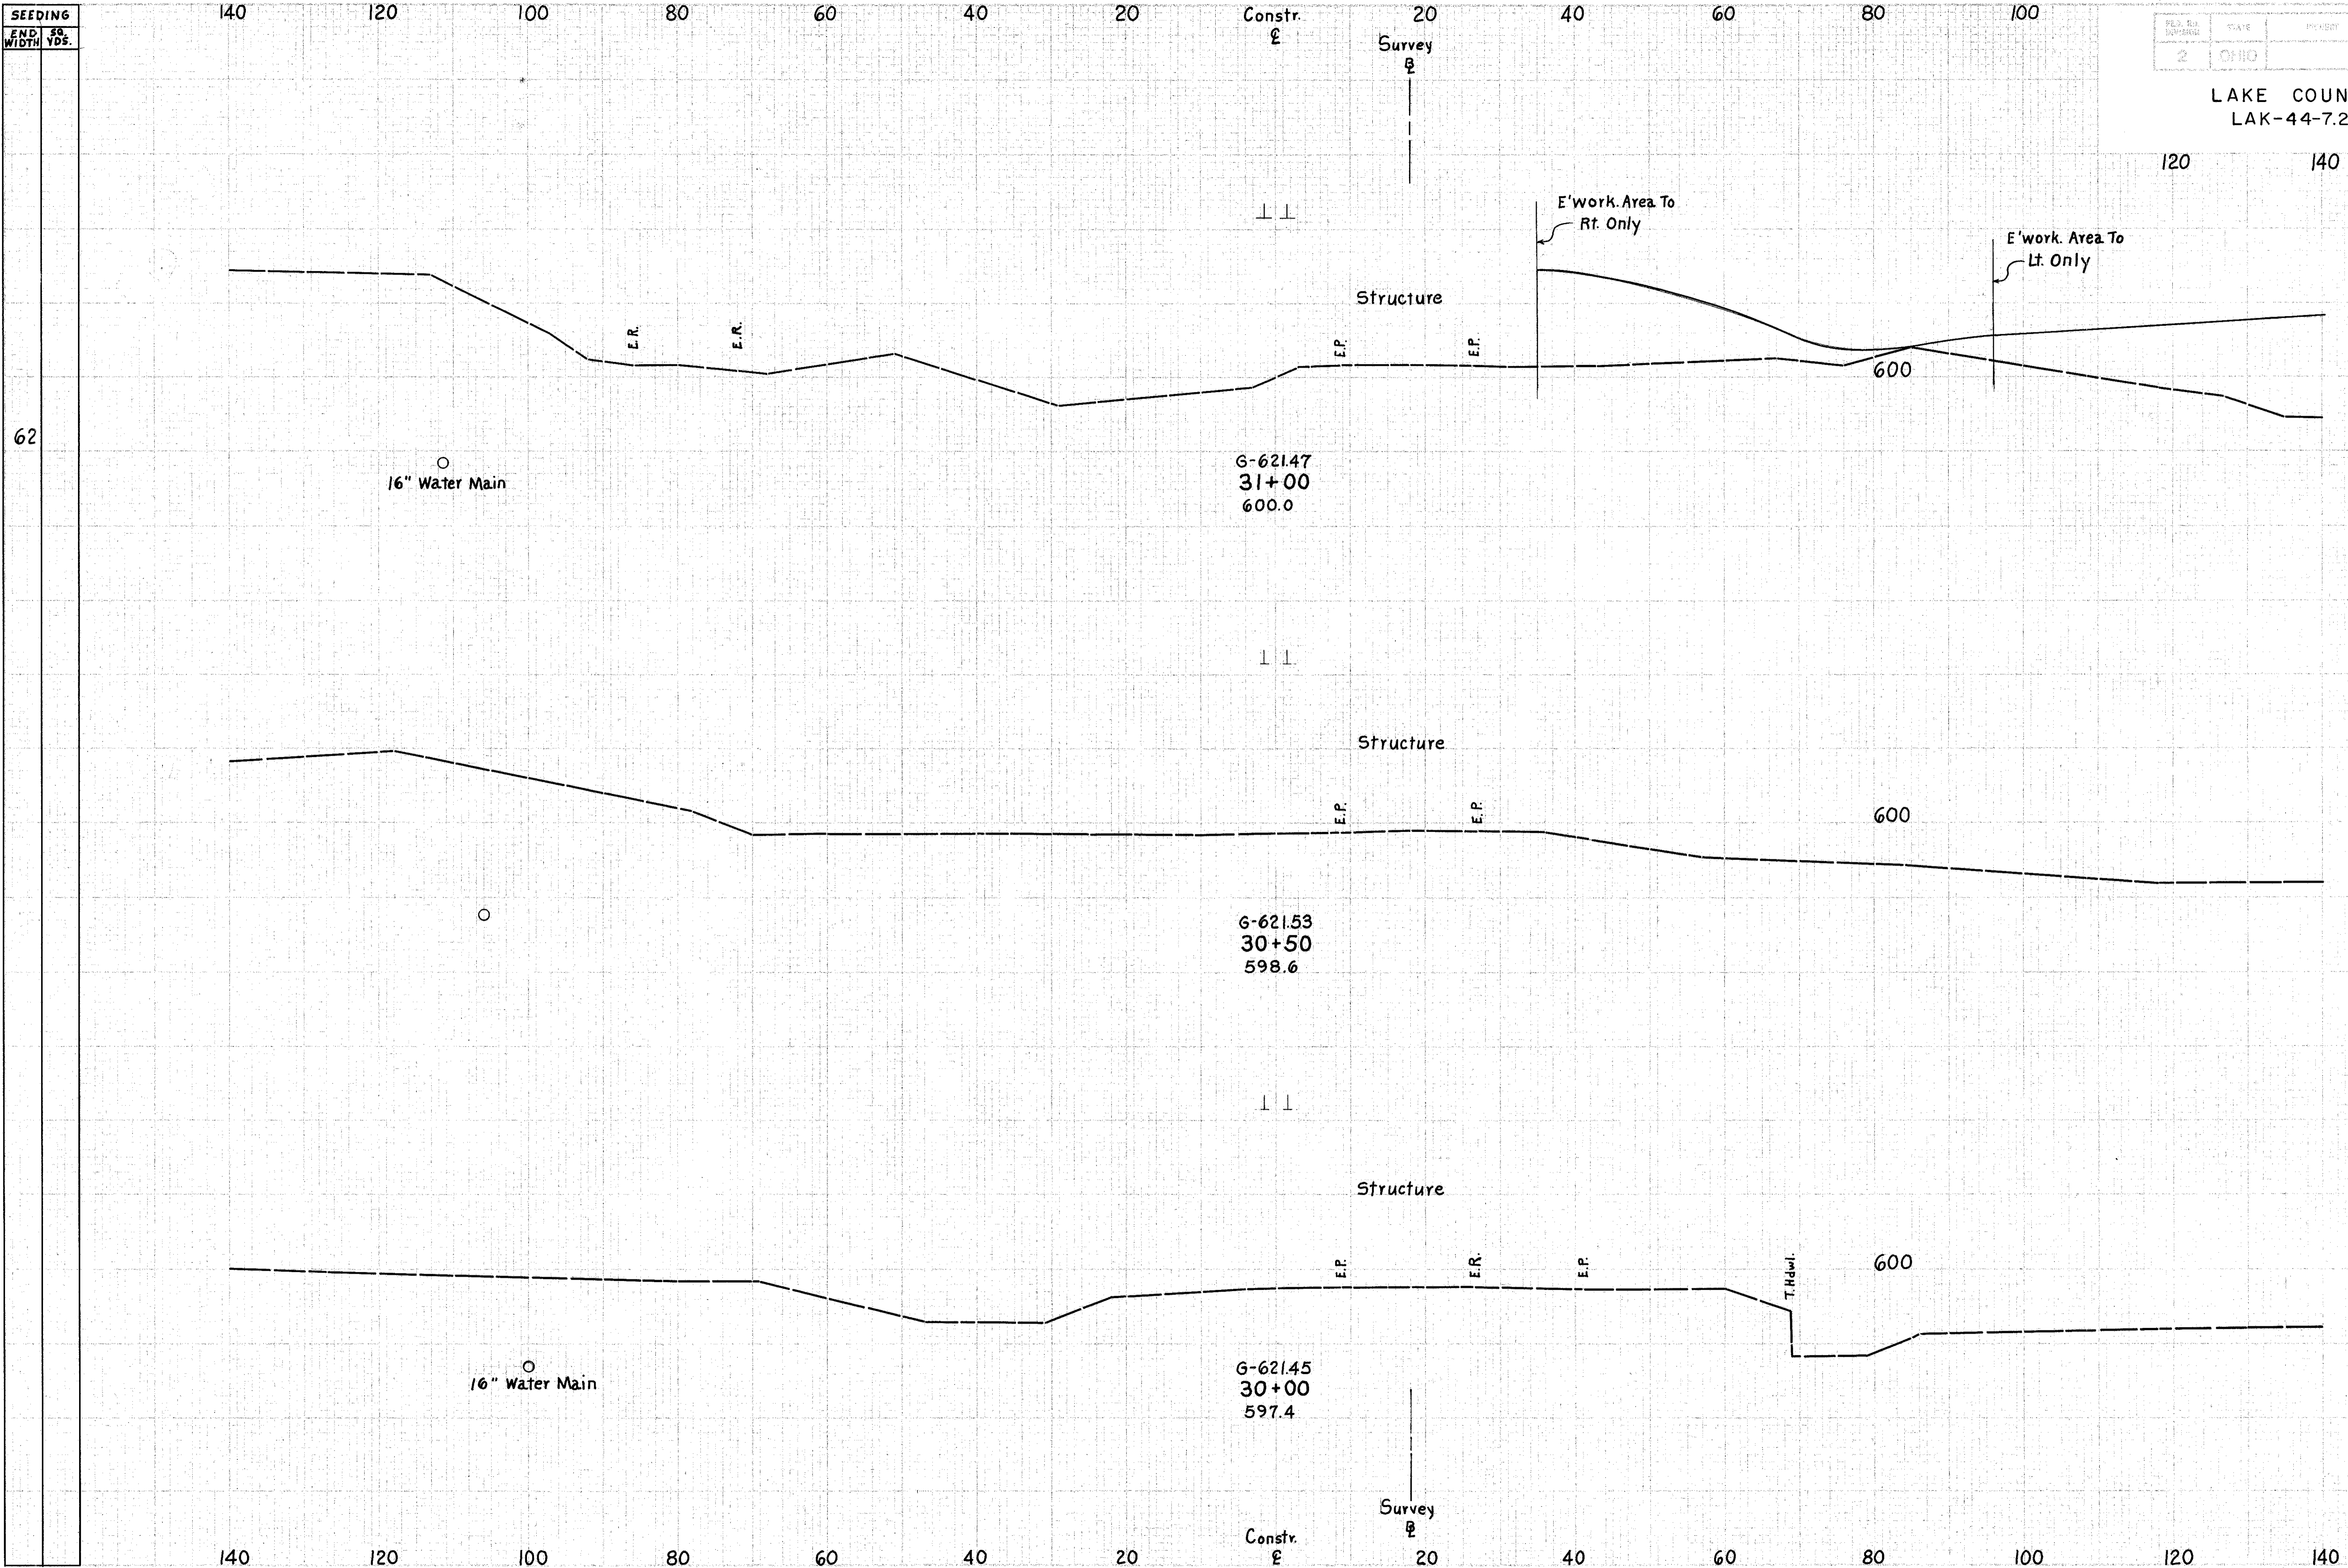

END AREA		VOLUME	
CUT	FILL	CUT	FILL
0	354		