


SEEDING	END STA.	WIDTH	YDS.
	63		
	23		
	311		
	89		
	494		
	89		
	494		
	89		
	49		
	308		
	62		

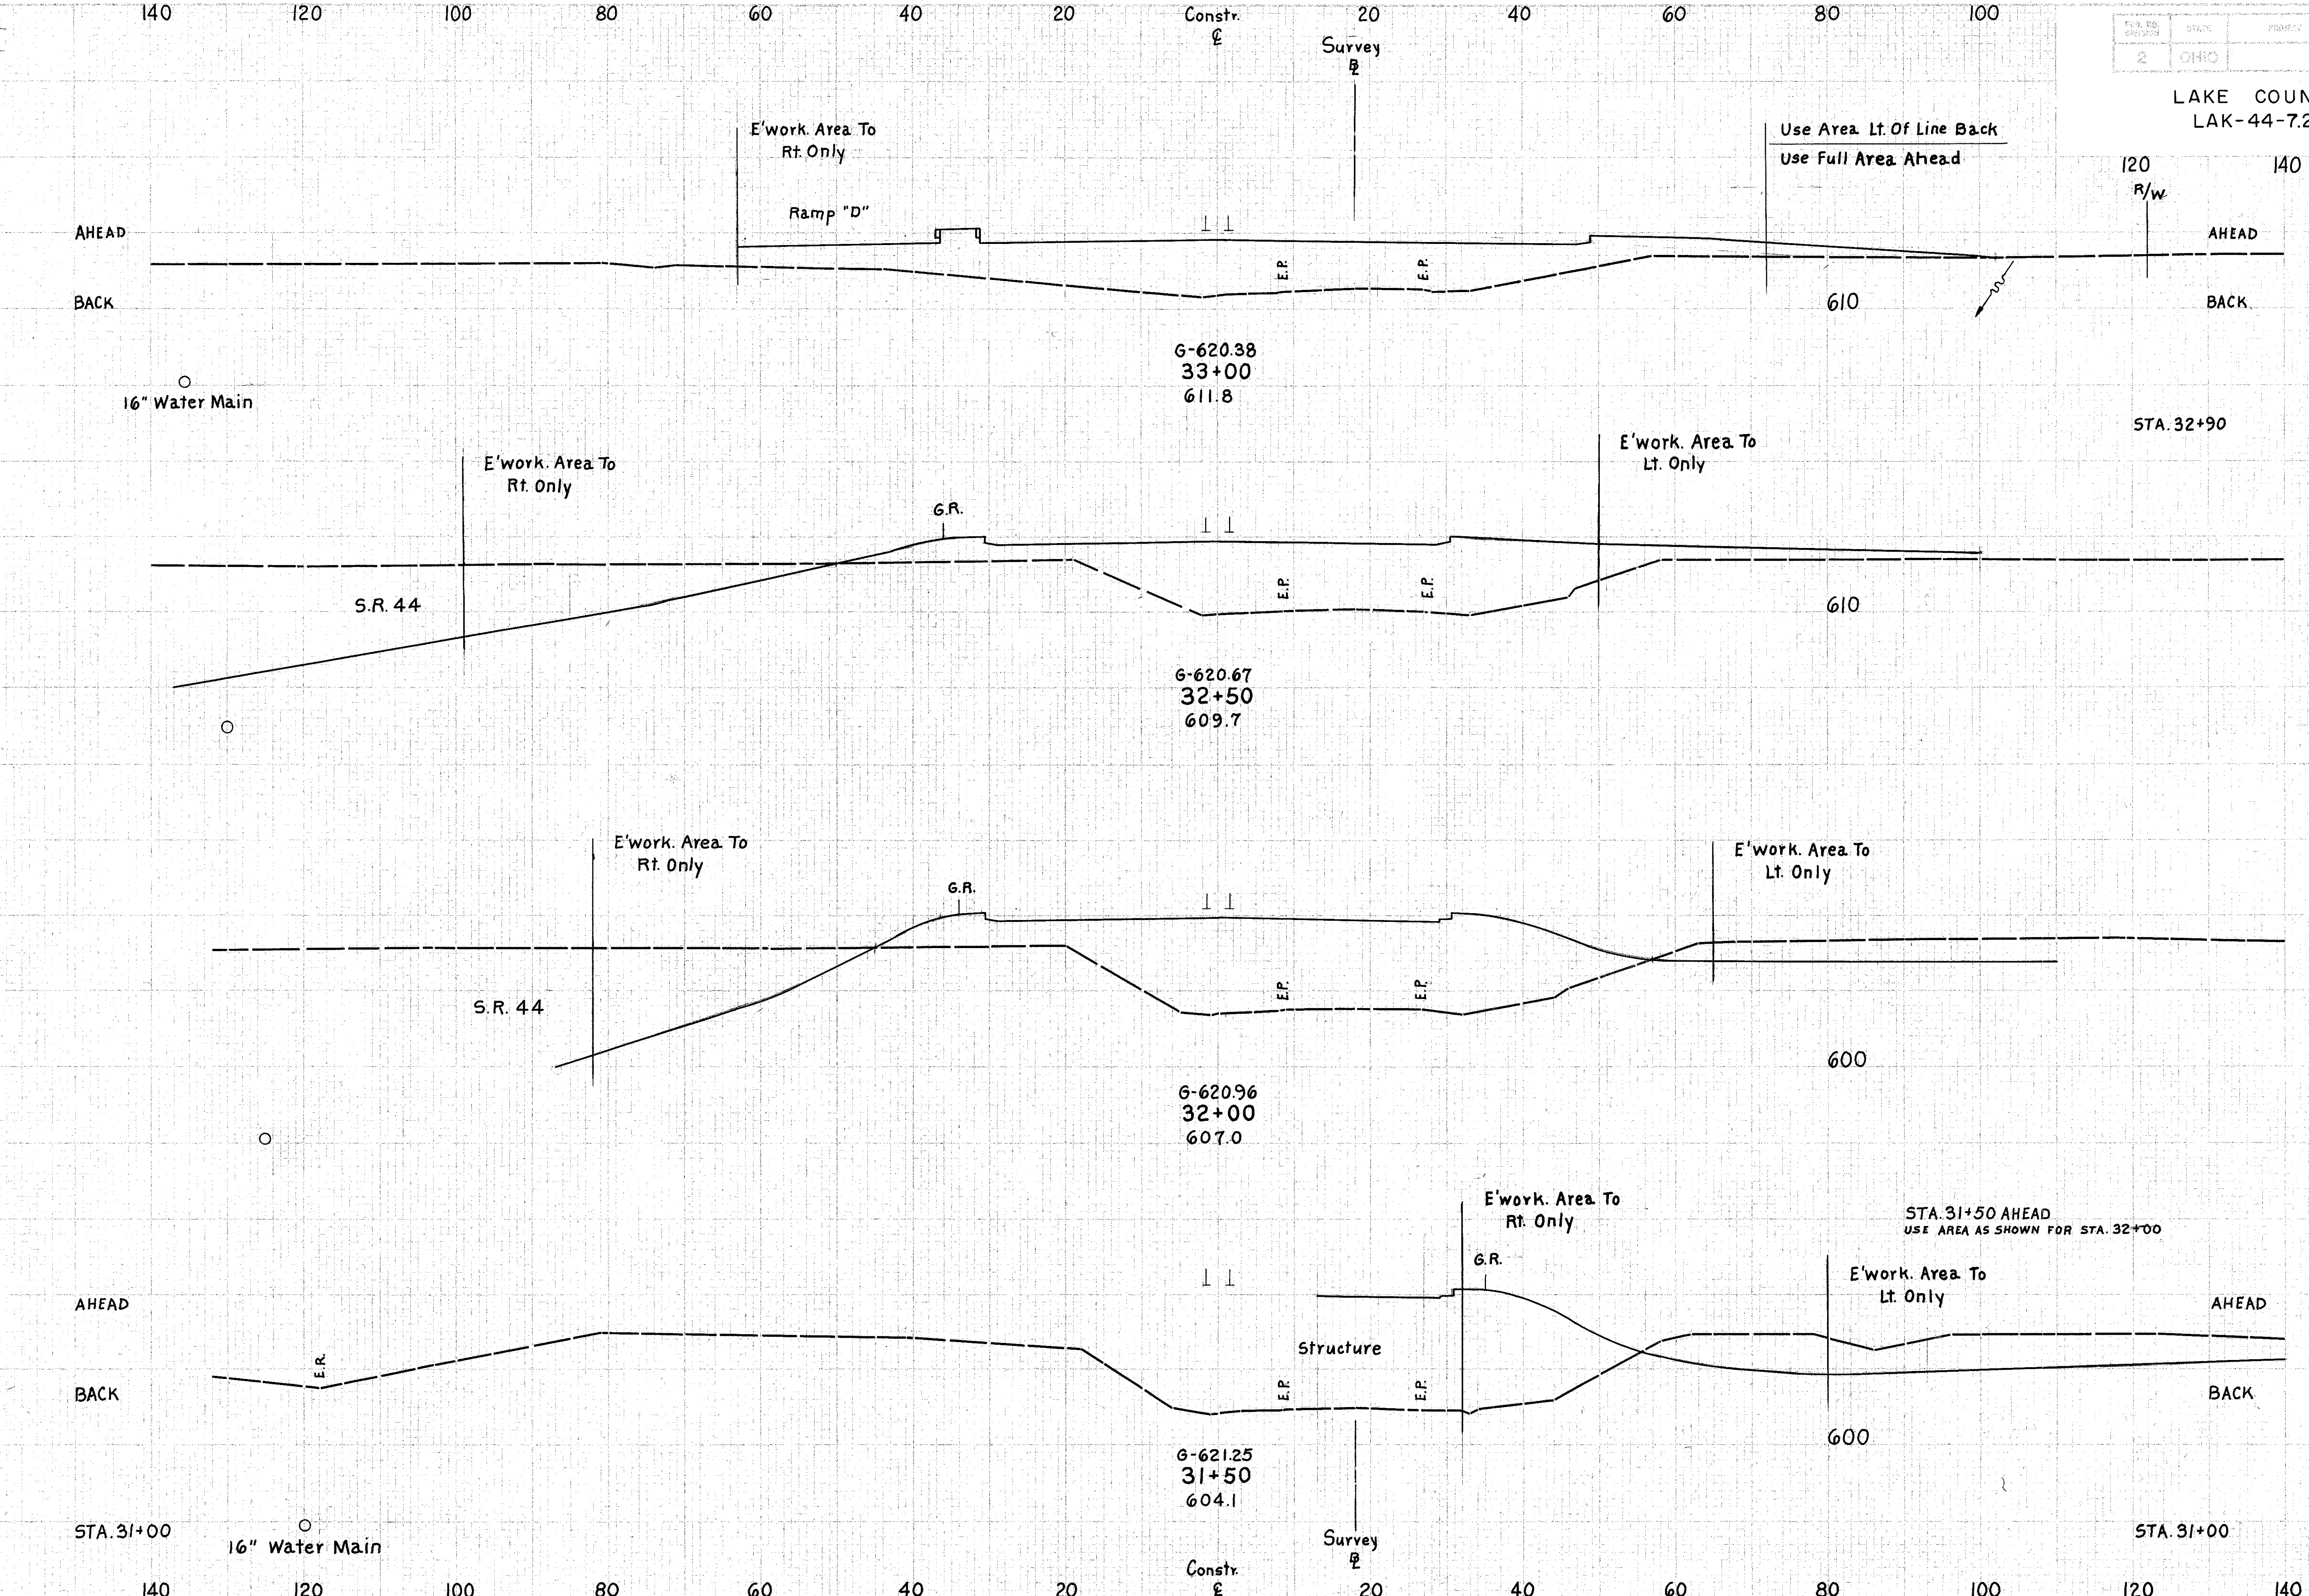

2	OHIO	
---	------	--

LAKE COUNTY
LAK-44-7.22

END AREA	VOLUME	
	CUT	FILL
694		
663		
0		1176
250	607	
		185
494		501
		1339
291	839	
		539
		1554
291	839	
		91
		552
0	354	