
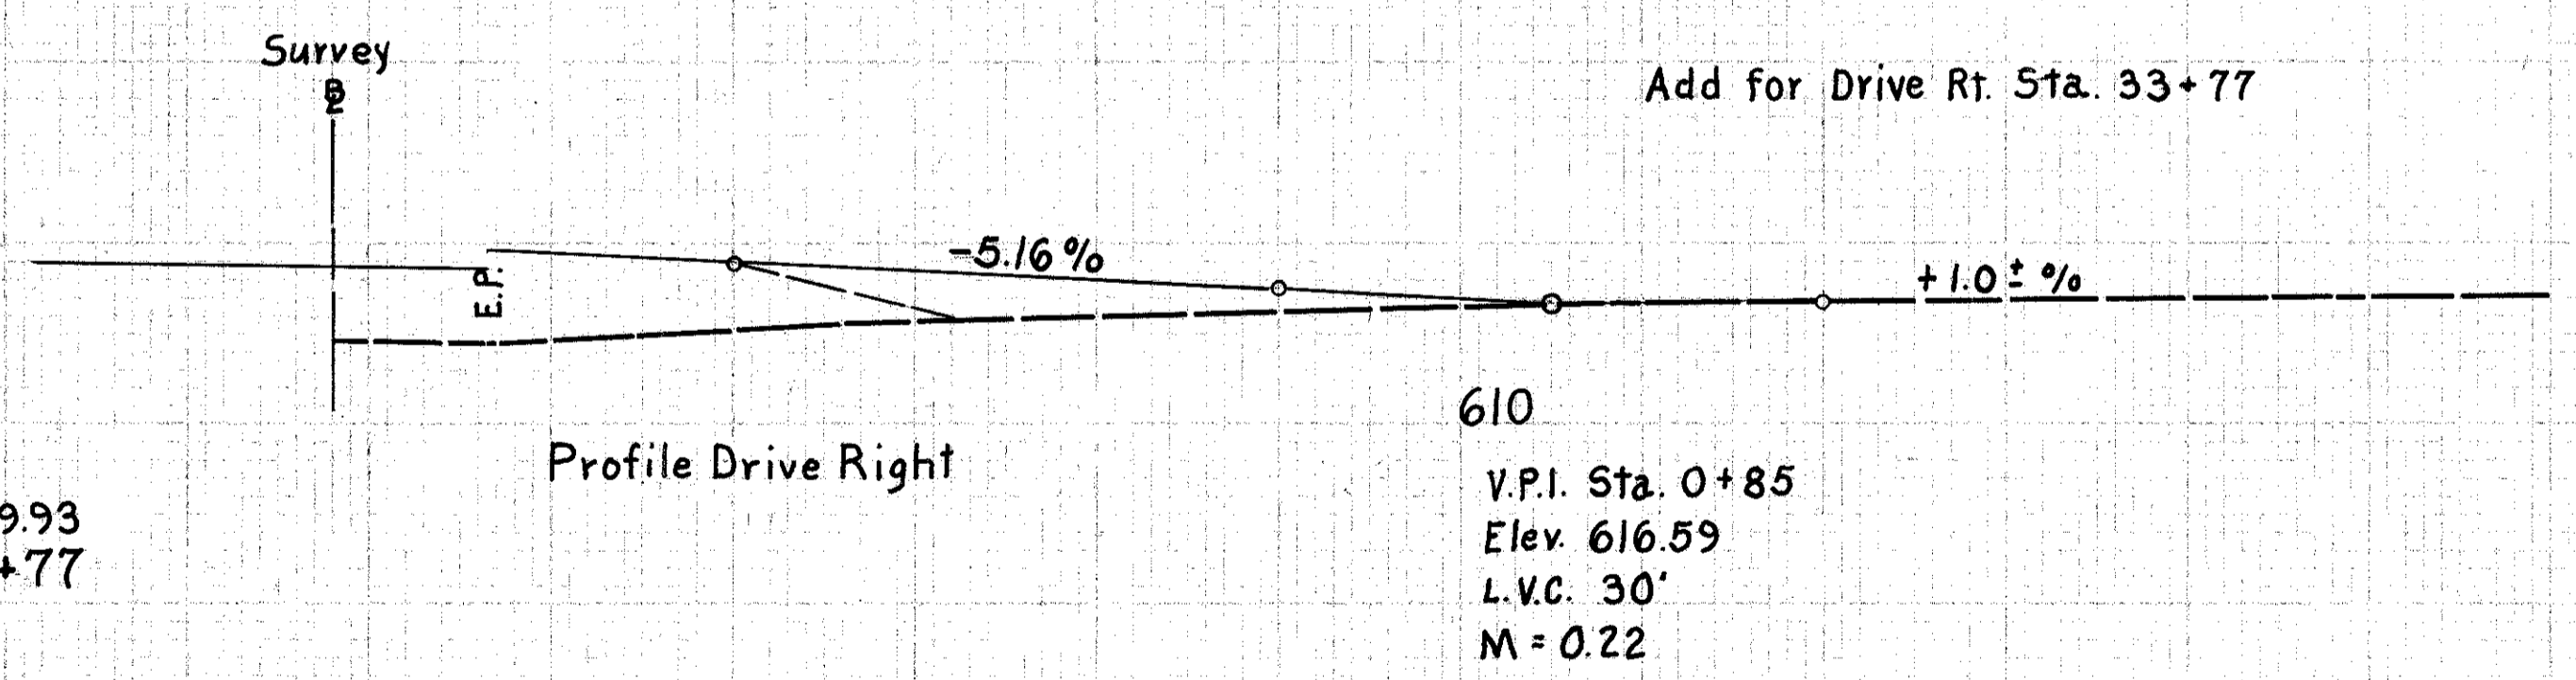
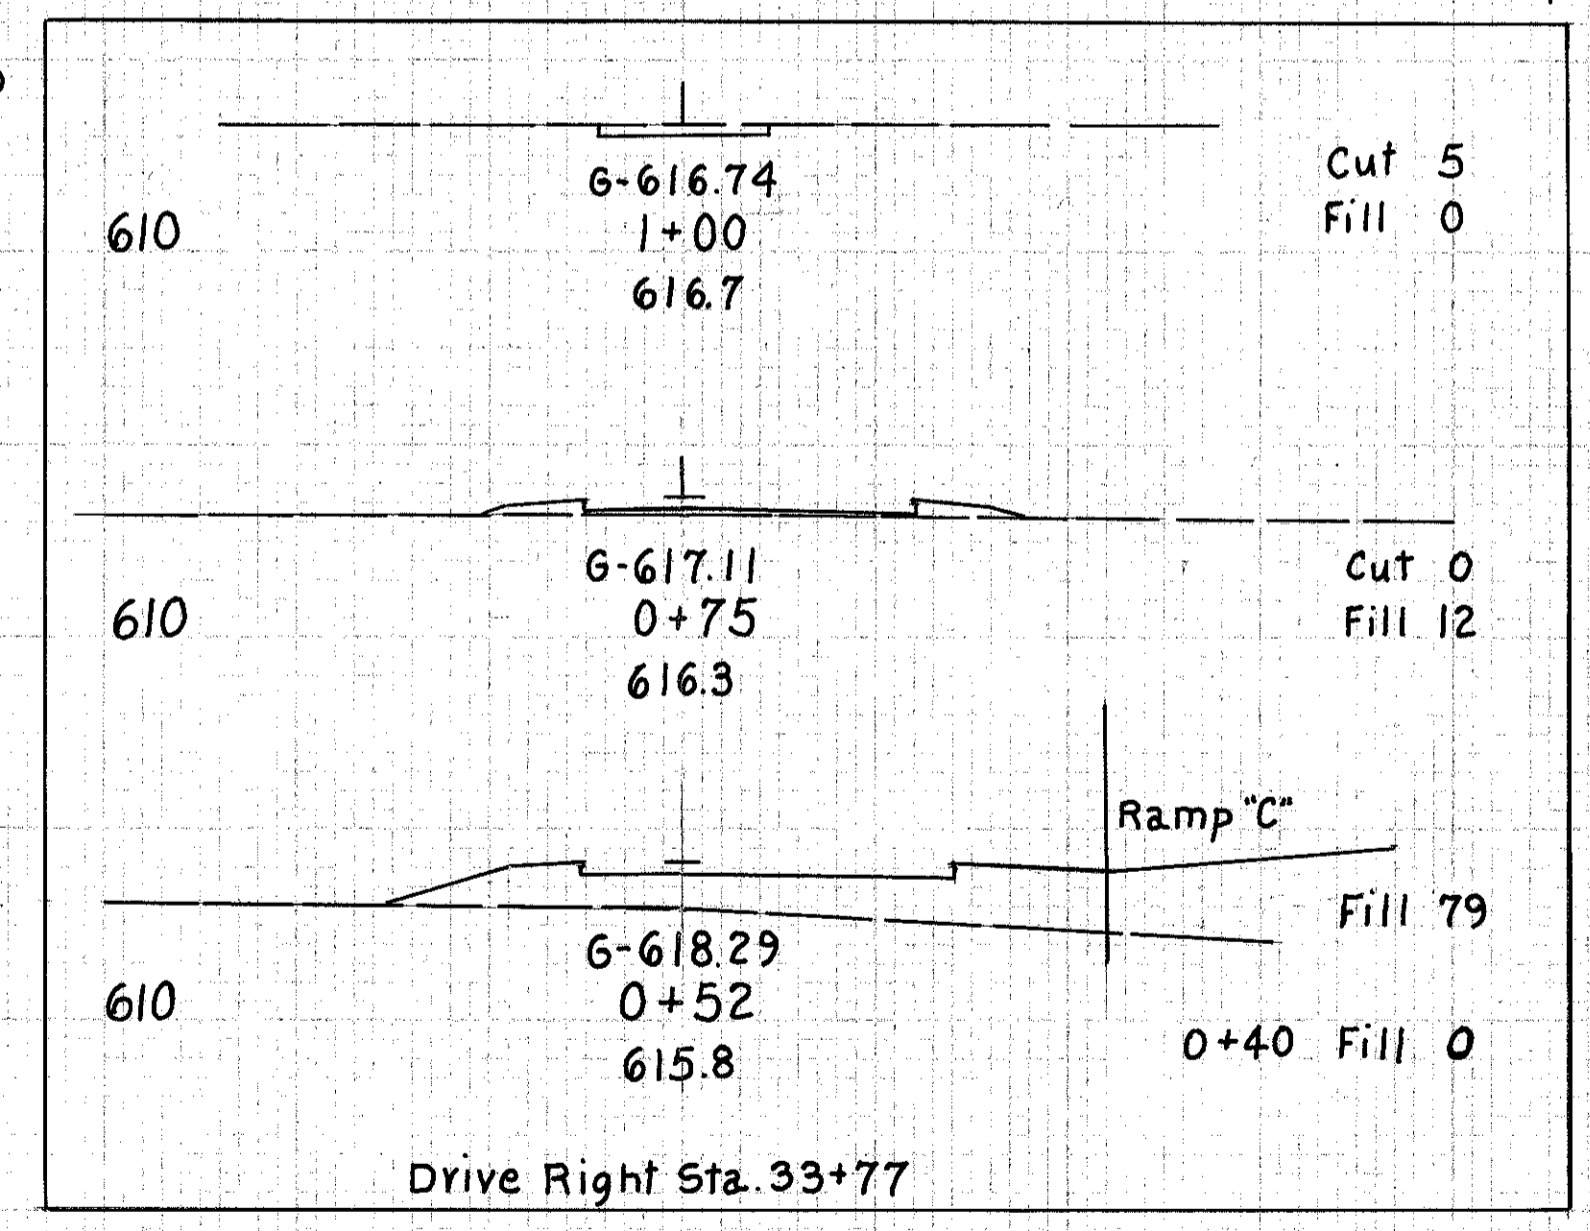


SEEDING
END WIDTH
50 YDS.
58
328
60
342
63
267
33
113
48
154
63

LAKE COUNTY
LAK-44-7.22

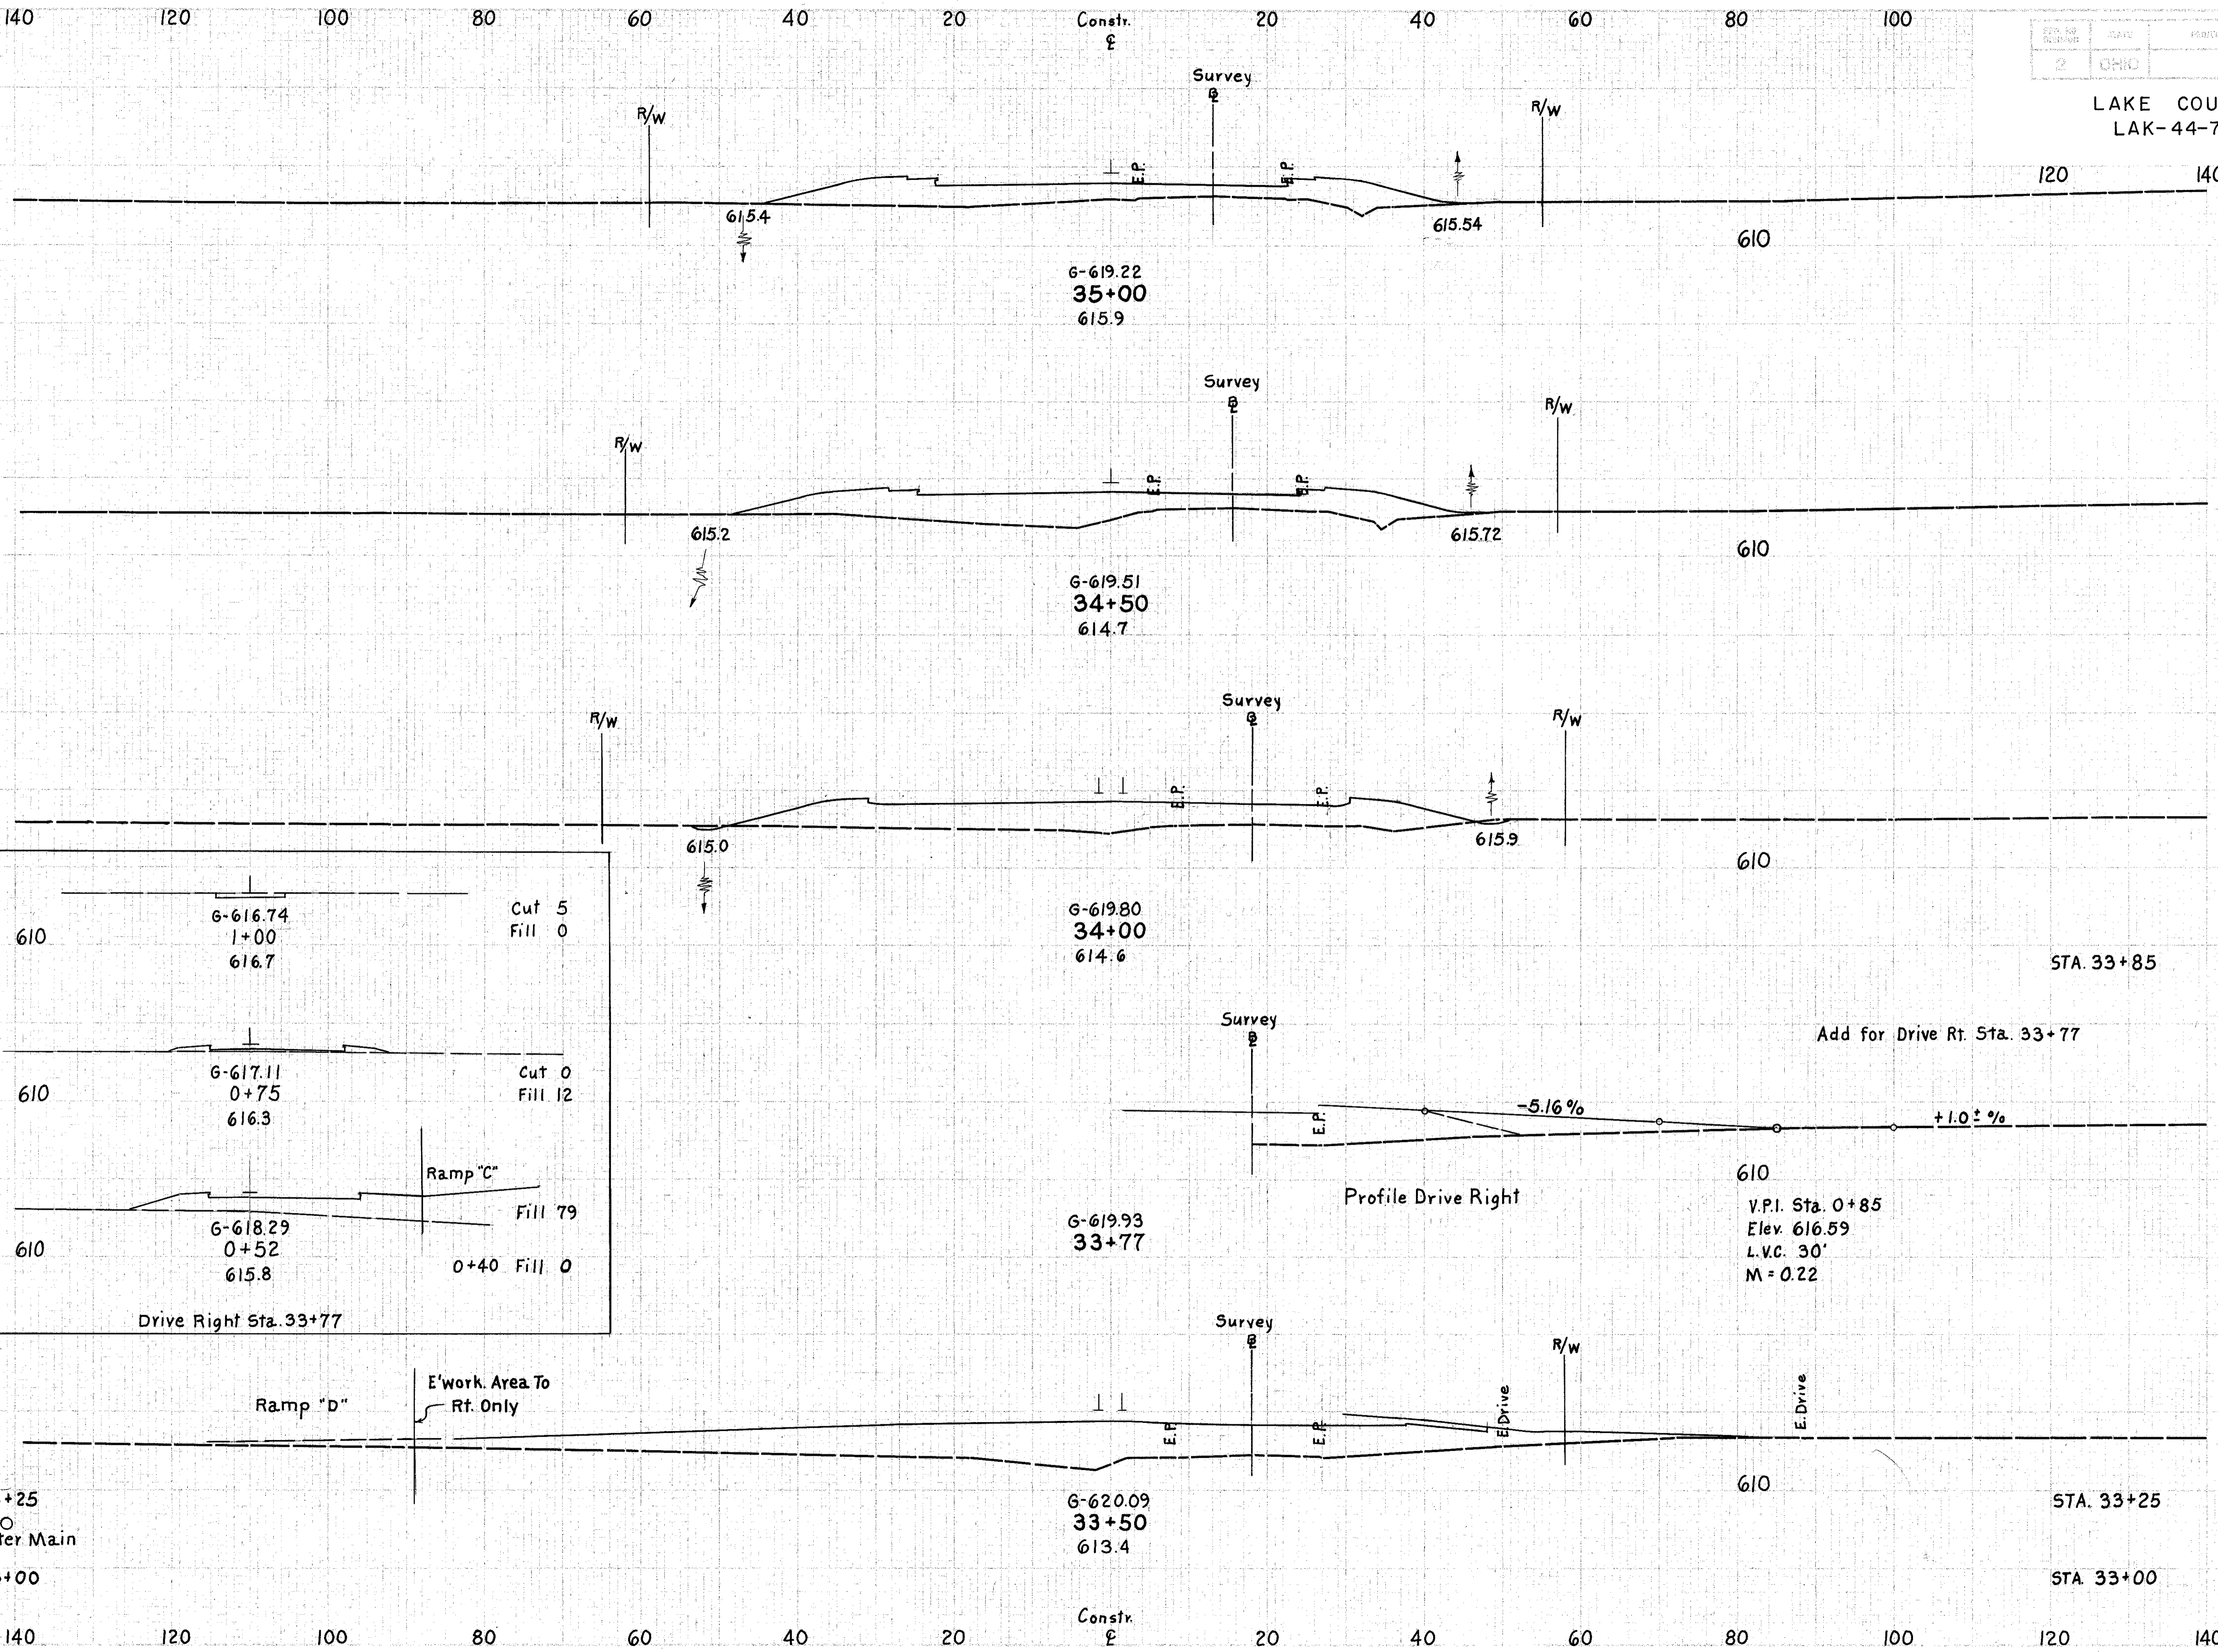

END AREA		VOLUME	
CUT	FILL	CUT	FILL
	191		
			428
0	271		
			2 503
2	272		
			1
0			
			3 62
			720
			506
			479
			528
			566
			694