




SEEDING
END SQ.
WIDTH YDS.

140 120 100 80 60 40 20 0 20 40 60 80 100

DATE	NO.	PROJECT	135
2	OHIO		212

LAKE COUNTY
LAK-44-7.22

58
311
54
294
52
306
58

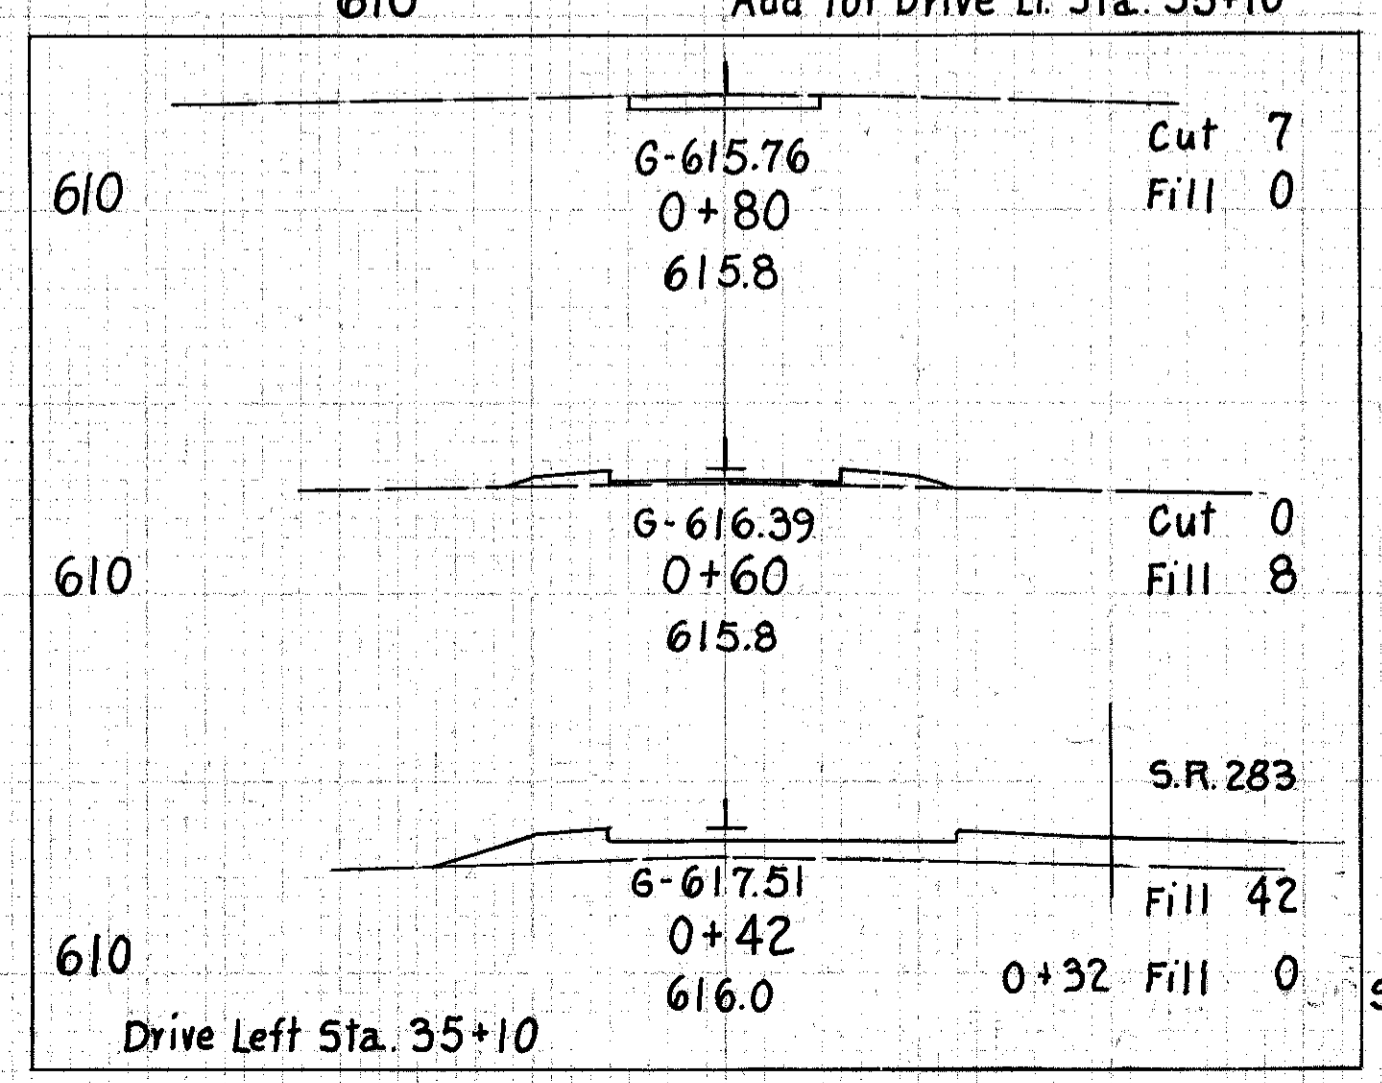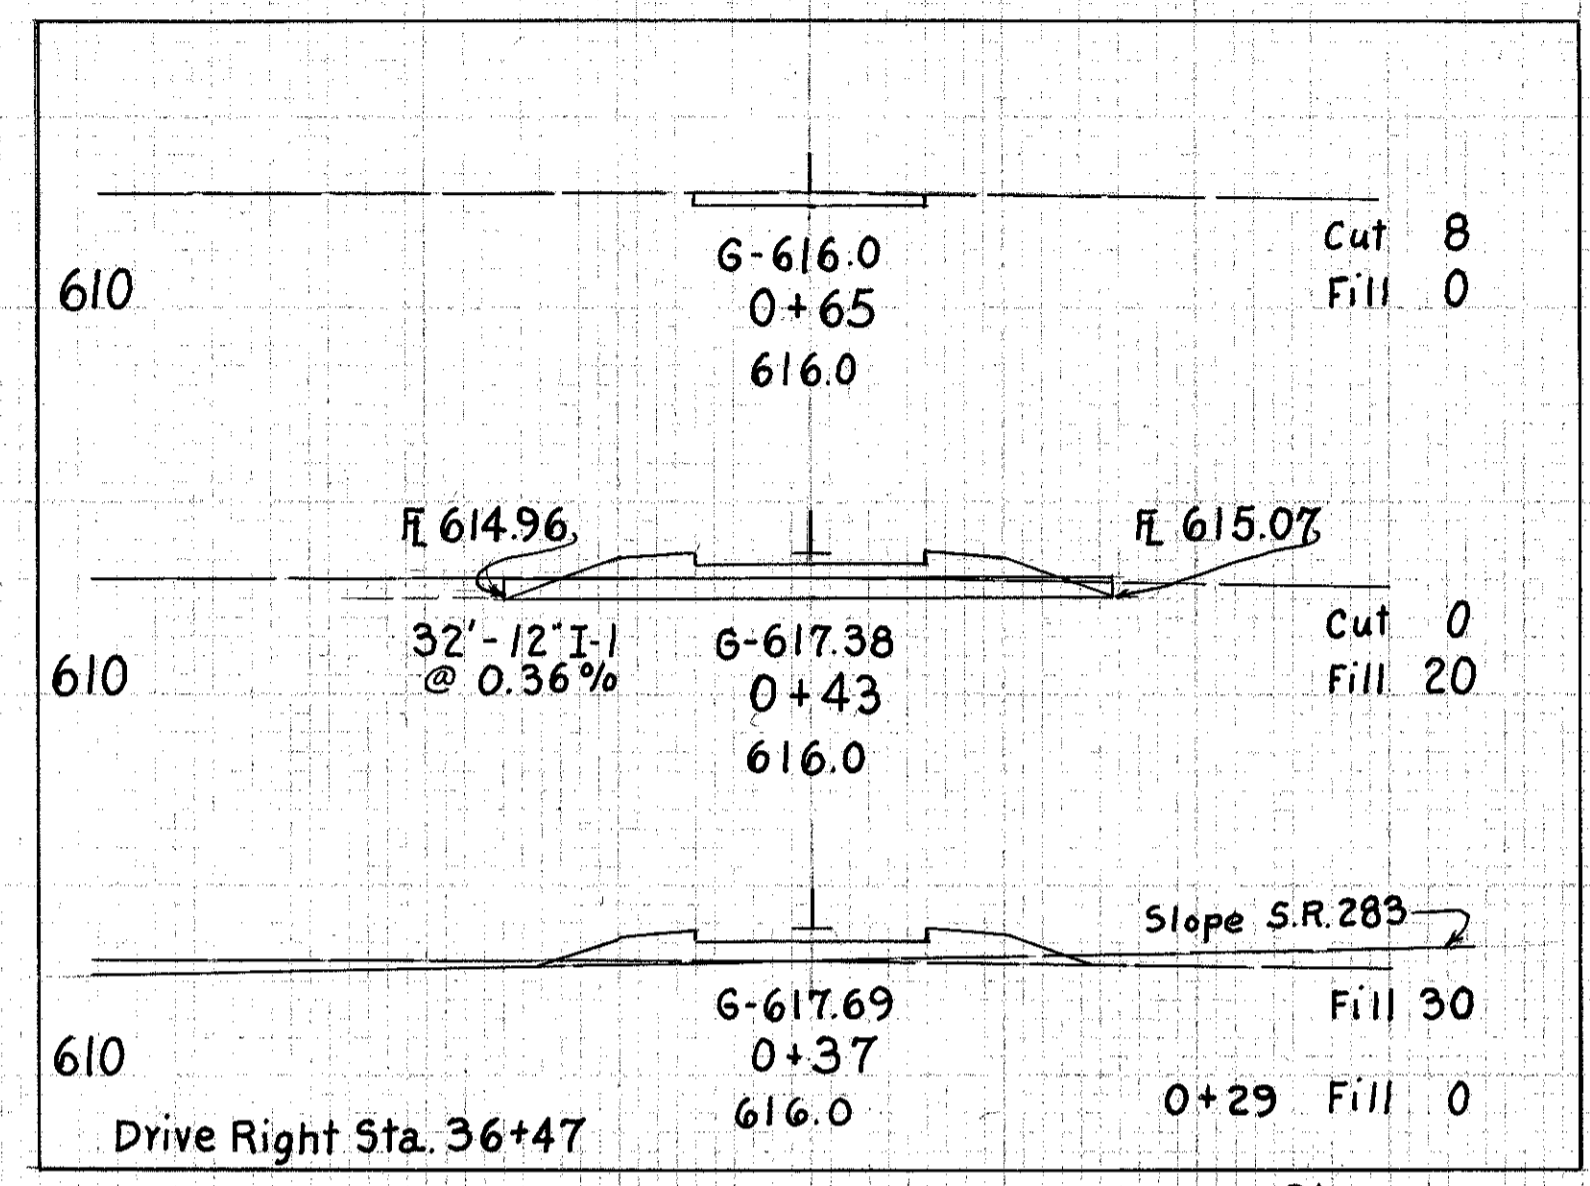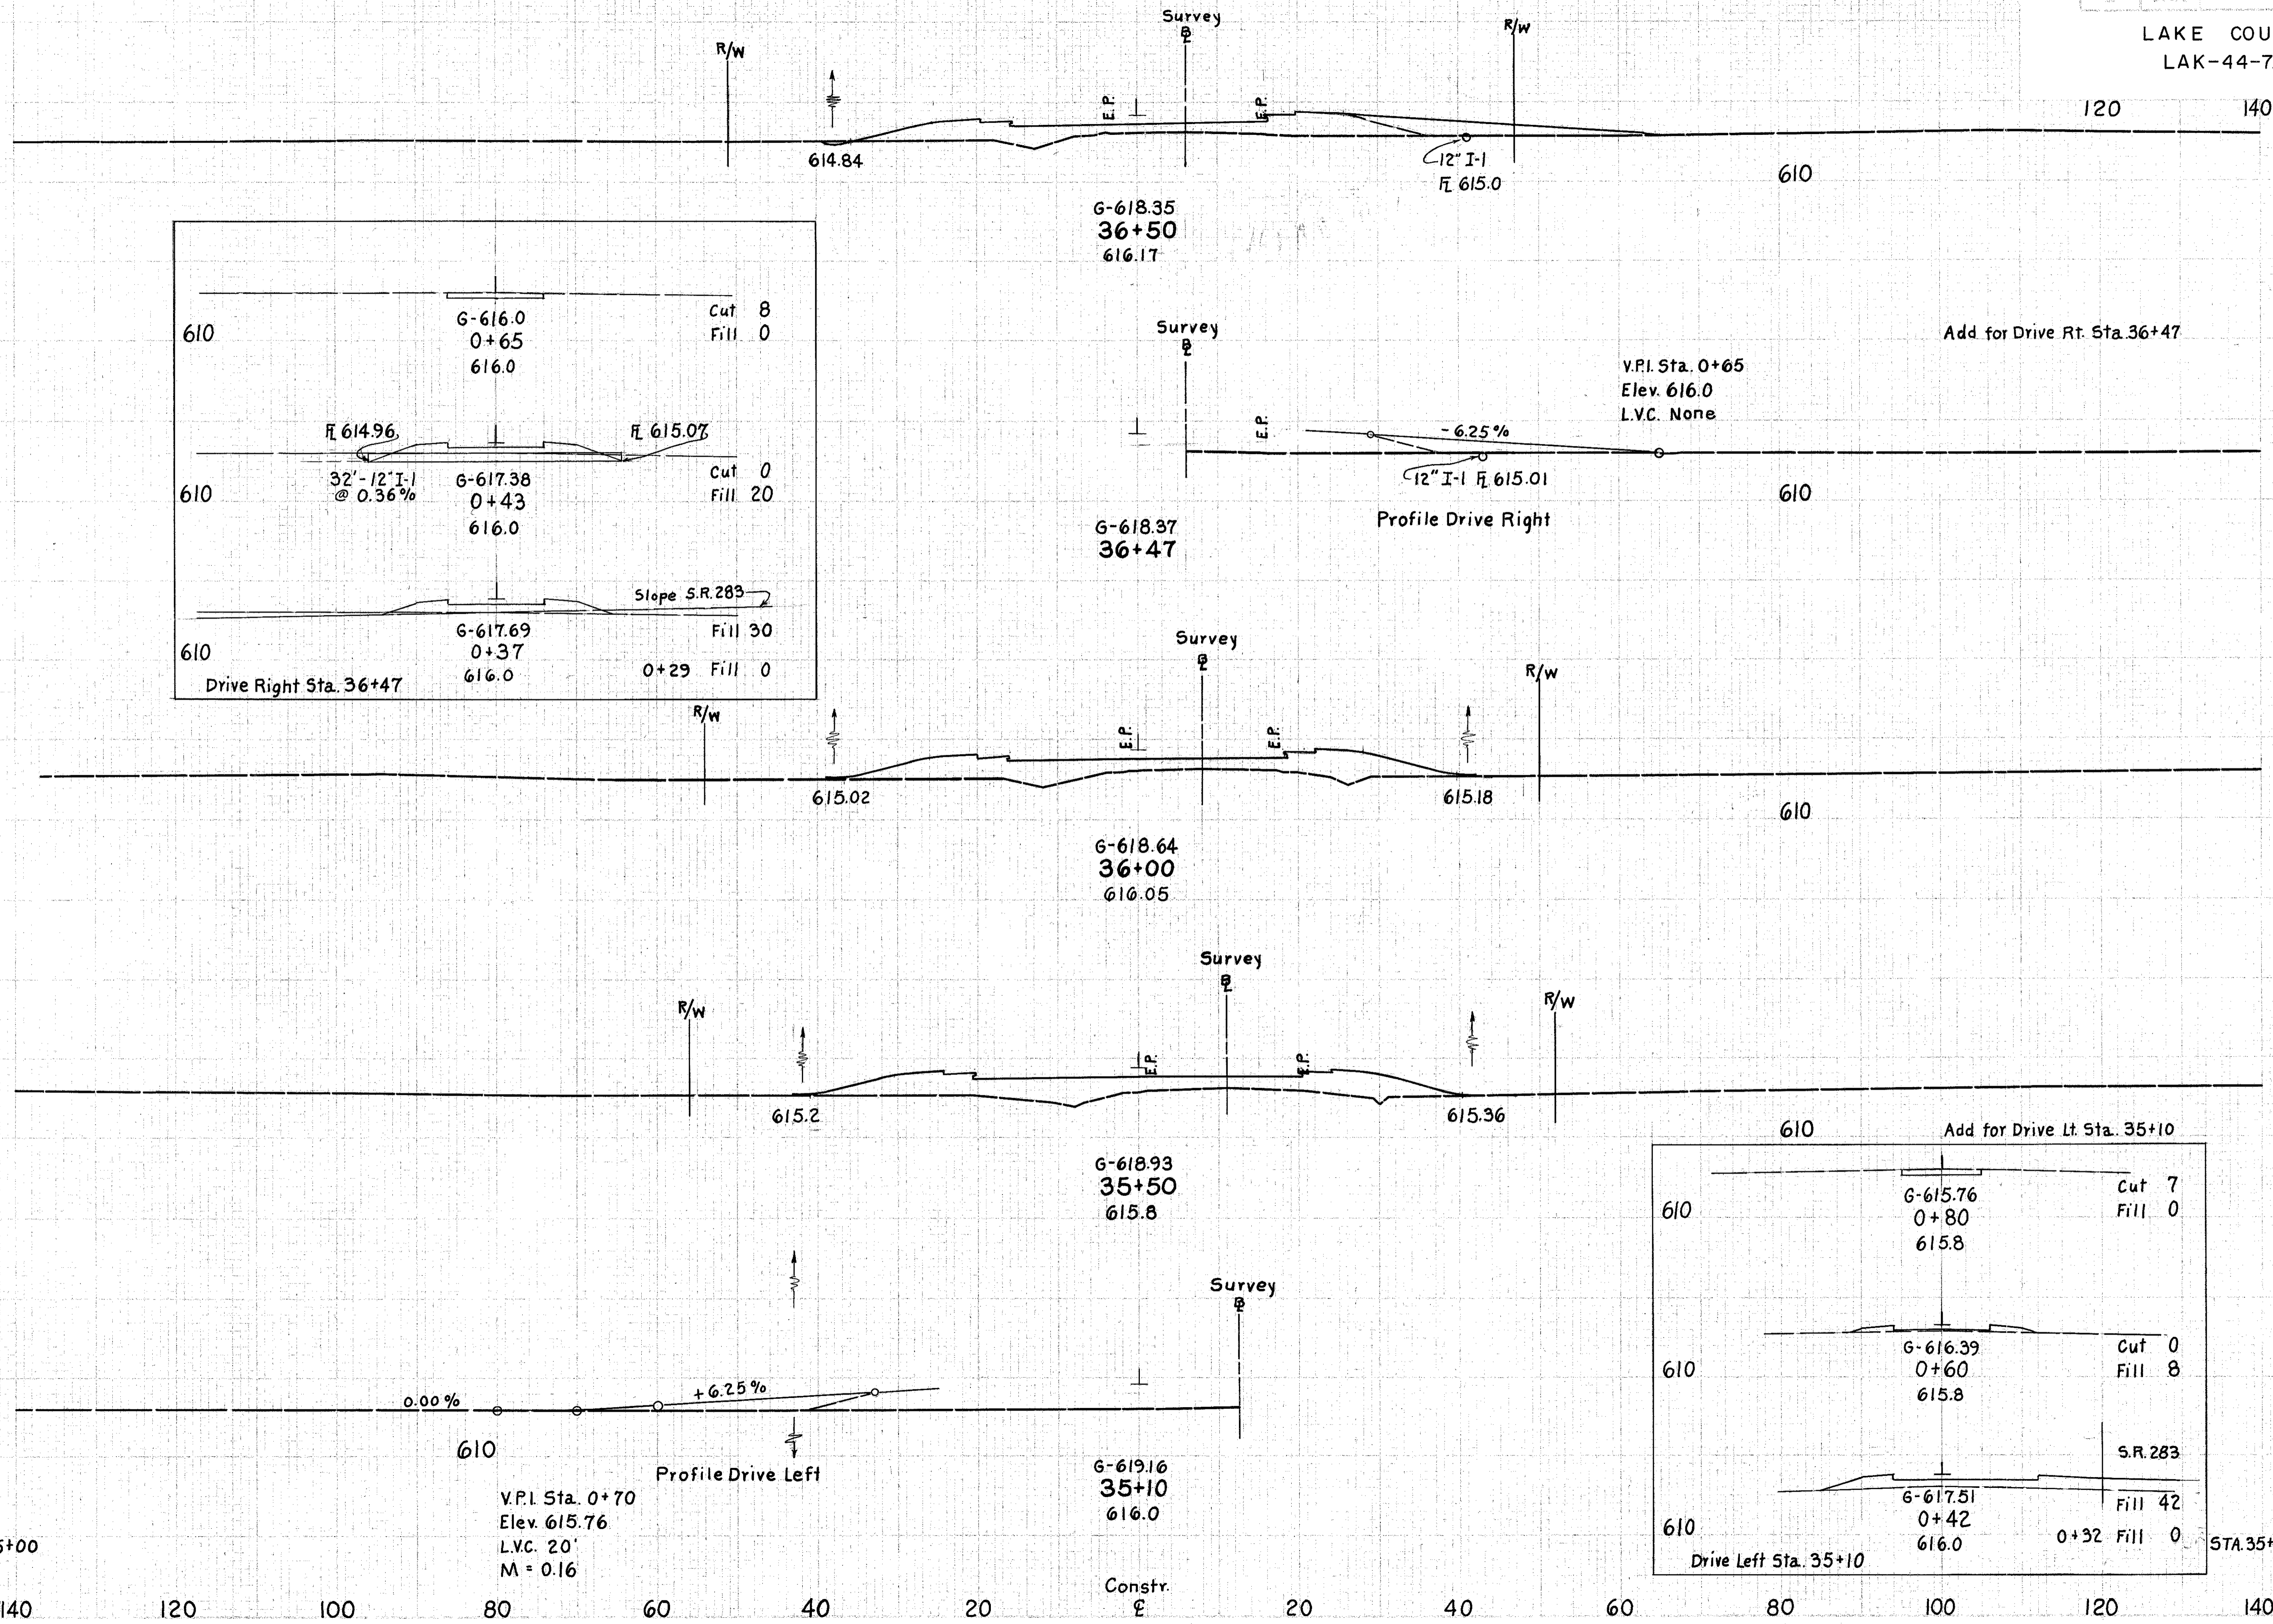

END STA.	AREA		VOLUME	
	CUT	FILL	CUT	FILL
35+00	1	161		
36+50			3	18
35+00			144	282
36+50			178	298
35+00			3	28
36+50				342
35+00			191	

RECONSTR. S.R. 283 Sta. 35+14 to 36+50