


SEEDING	END WIDTH	END SQ. YDS.
	140	53
	120	314
	100	60
	80	342
	60	63
	40	325
	20	54
	0	297
	20	53
	40	308
	60	58

140 120 100 80 60 40 20 Constr. E 20 40 60 80 100

FILE NO.	DATE	PROJECT	136
2	JUN 10		212

LAKE COUNTY  
LAK-44-7.22

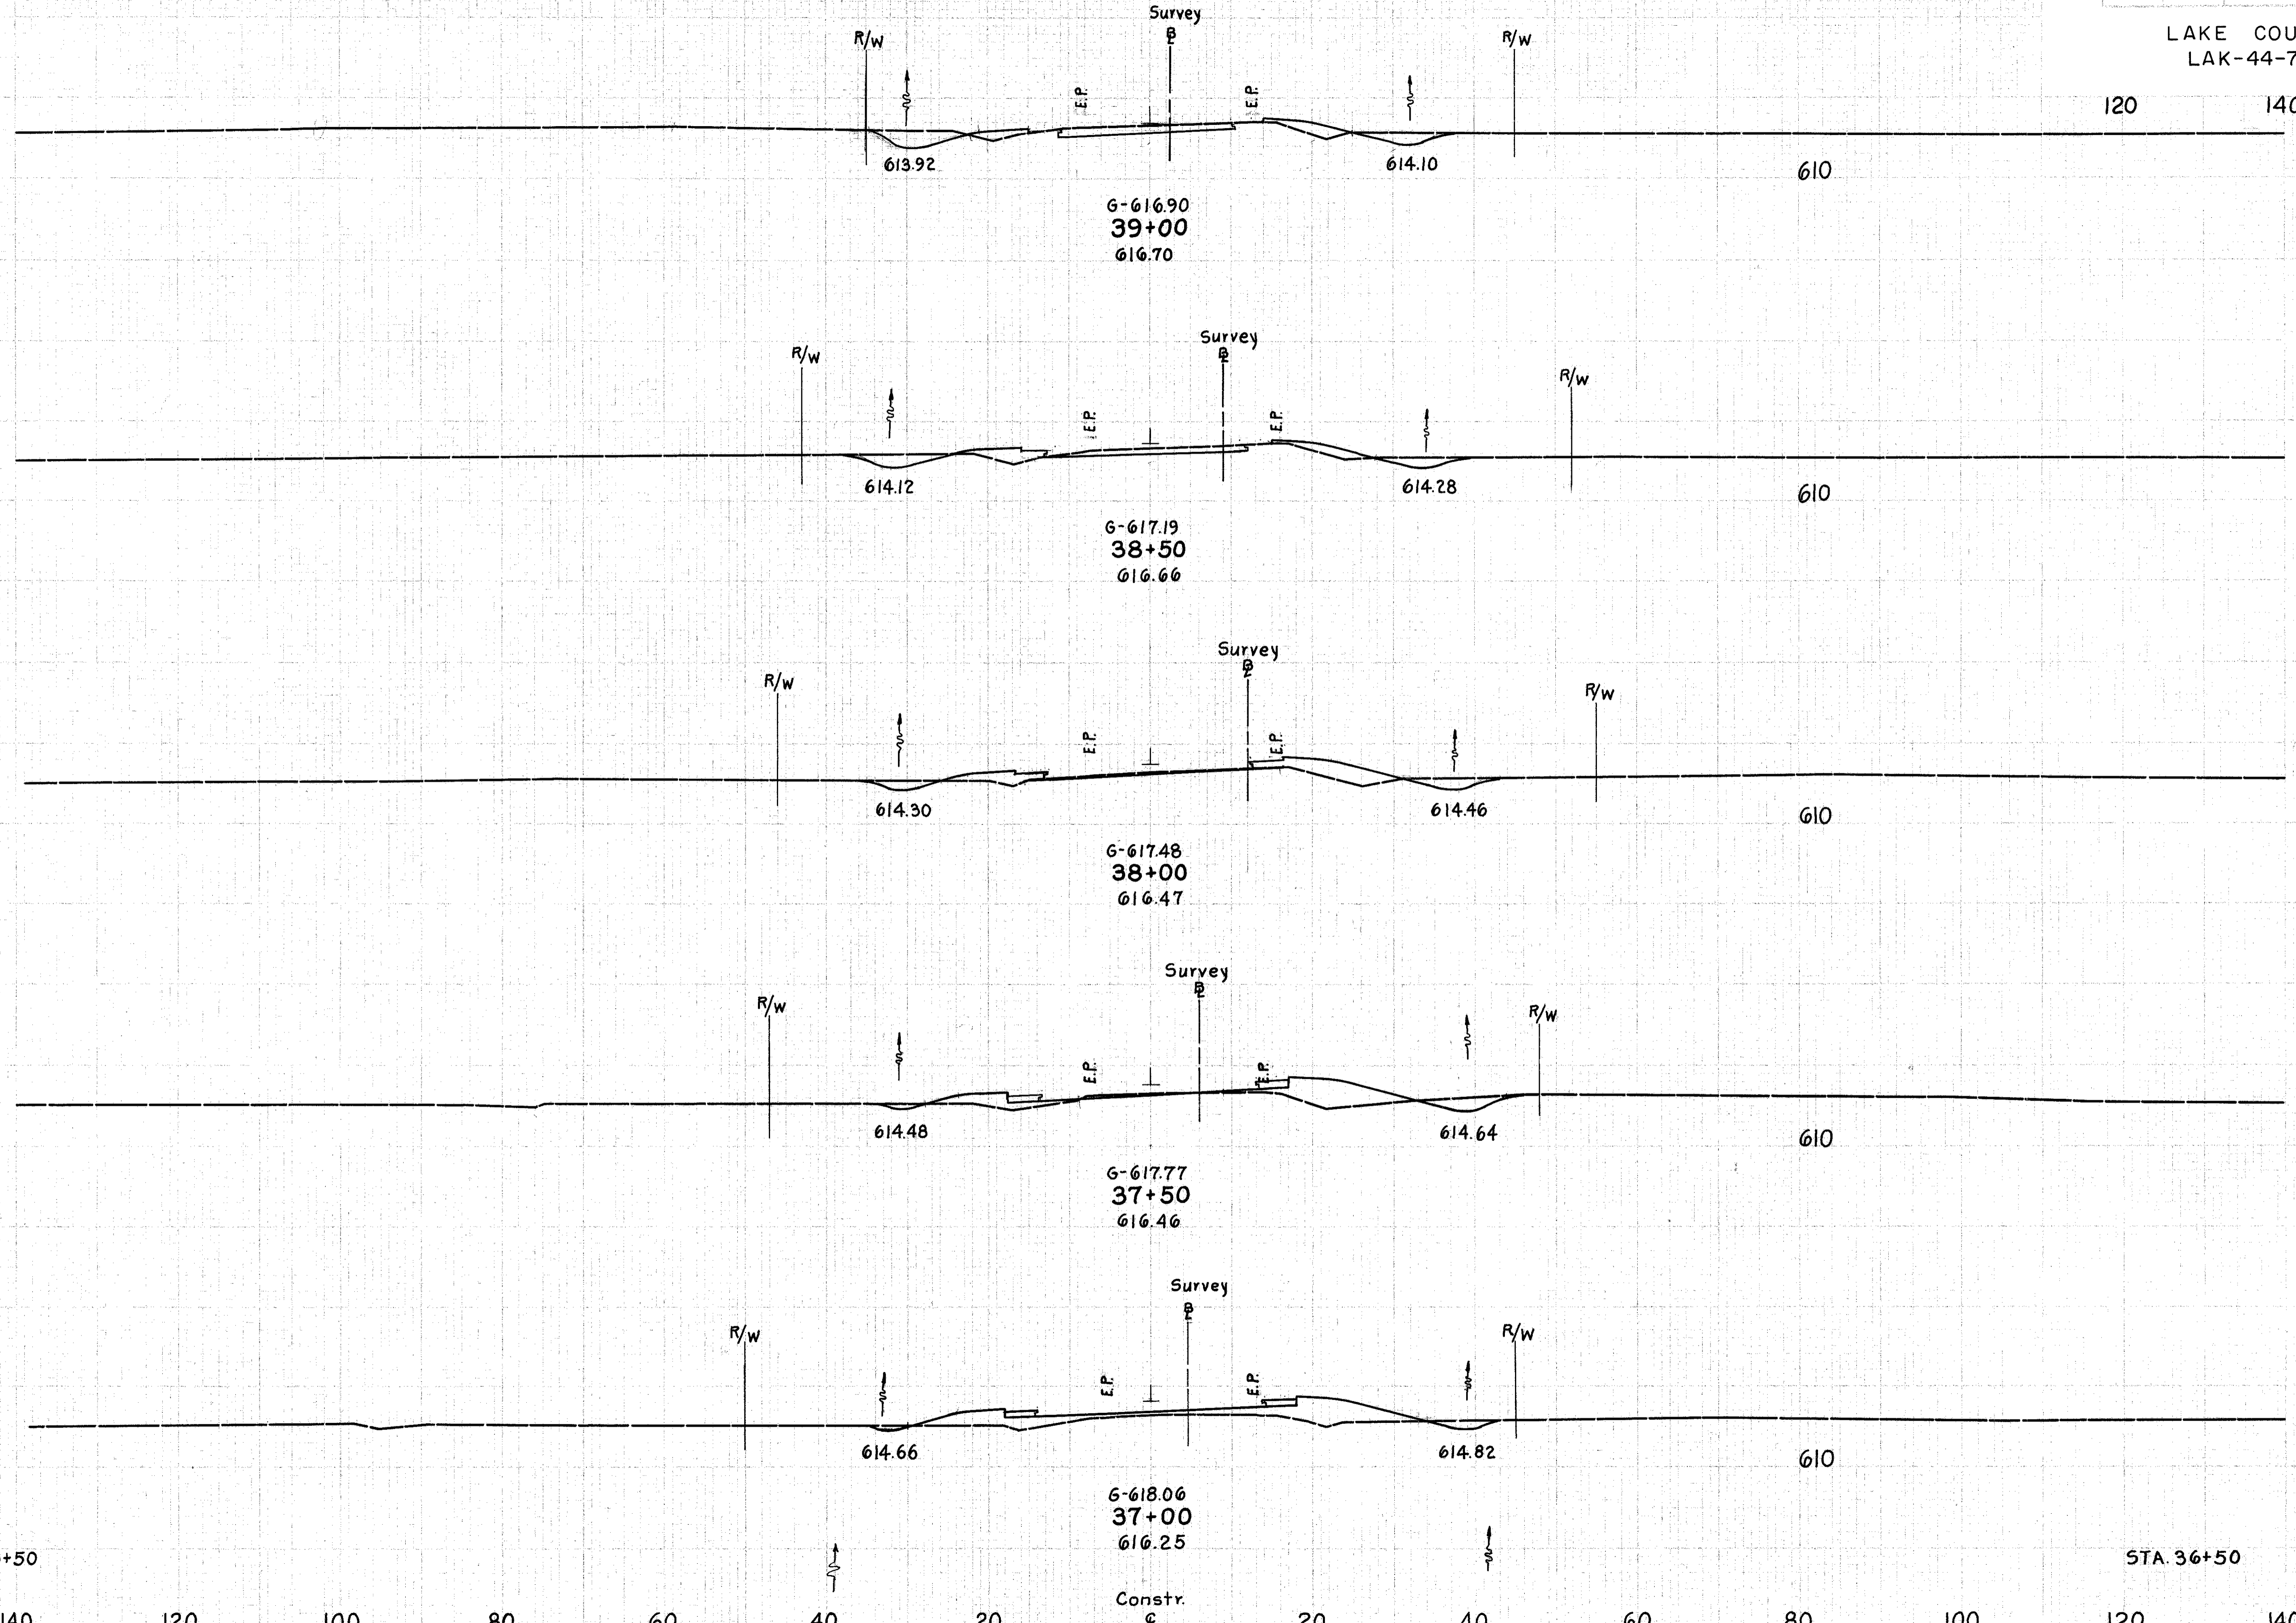

END AREA		VOLUME	
CUT	FILL	CUT	FILL
50	16		
		81	31
37	18		
		47	46
14	32		
		24	76
12	50		
		17	117
6	76		
		6	219
1	161		

STA. 36+50

STA. 36+50

Constr. E

RECONSTR. S.R. 283 Sta. 37+00 to 39+00