


PROFILE STORM SEWER 9+40 RAMP A TO 73+80 LT. S.R. 44

PROFILE STORM SEWER 26+25 RT. S.R. 283 TO 11+45 RAMP A SPUR

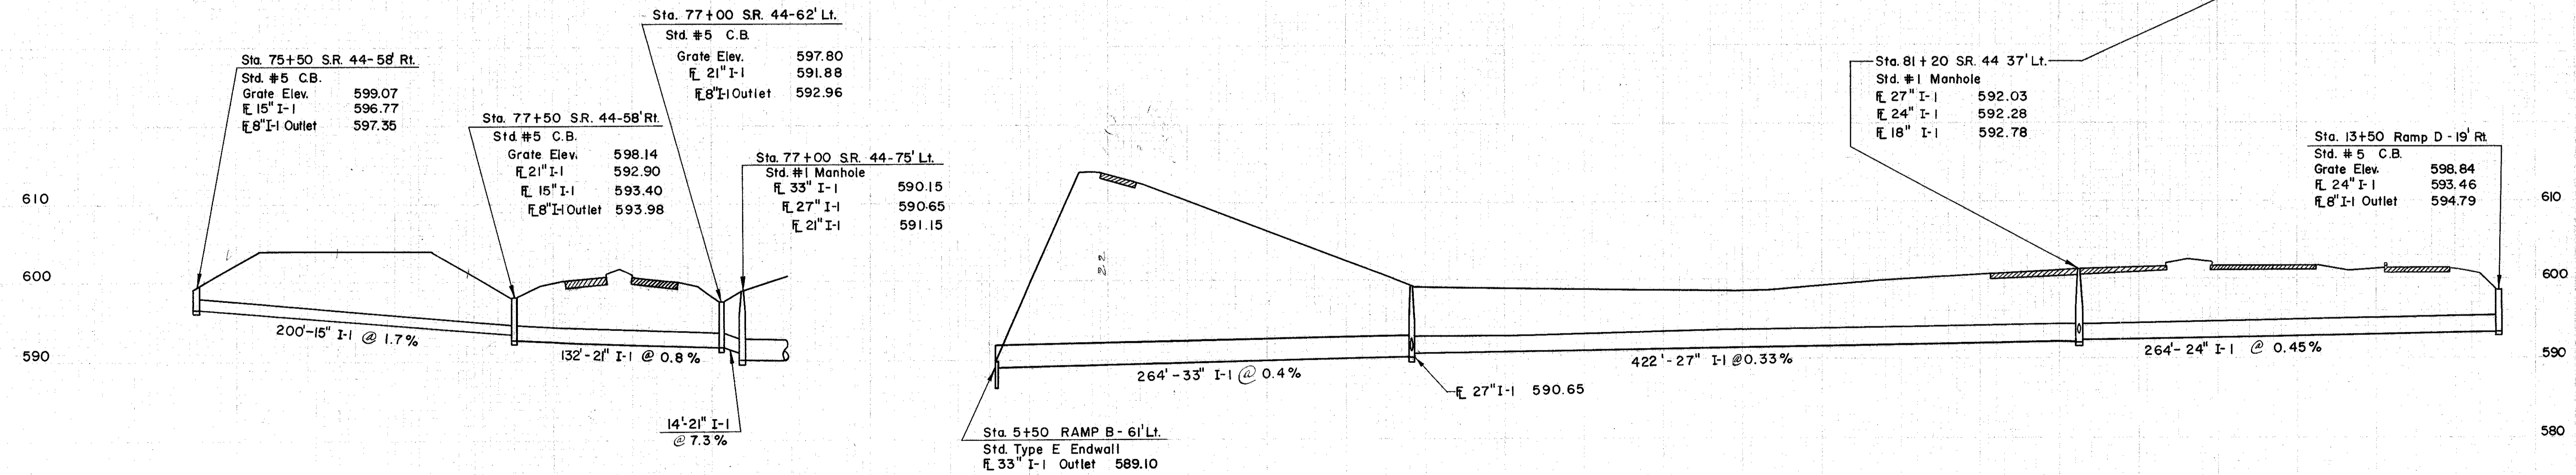

PROFILE STORM SEWER 75+50 RT. S.R. 44 TO 77+00 LT. S.R. 44

PROFILE STORM SEWER FROM OUTLET 5+50 LT. RAMP B TO 13+50 RT. RAMP D