


LAKE COUNTY
LAK-44-7.22

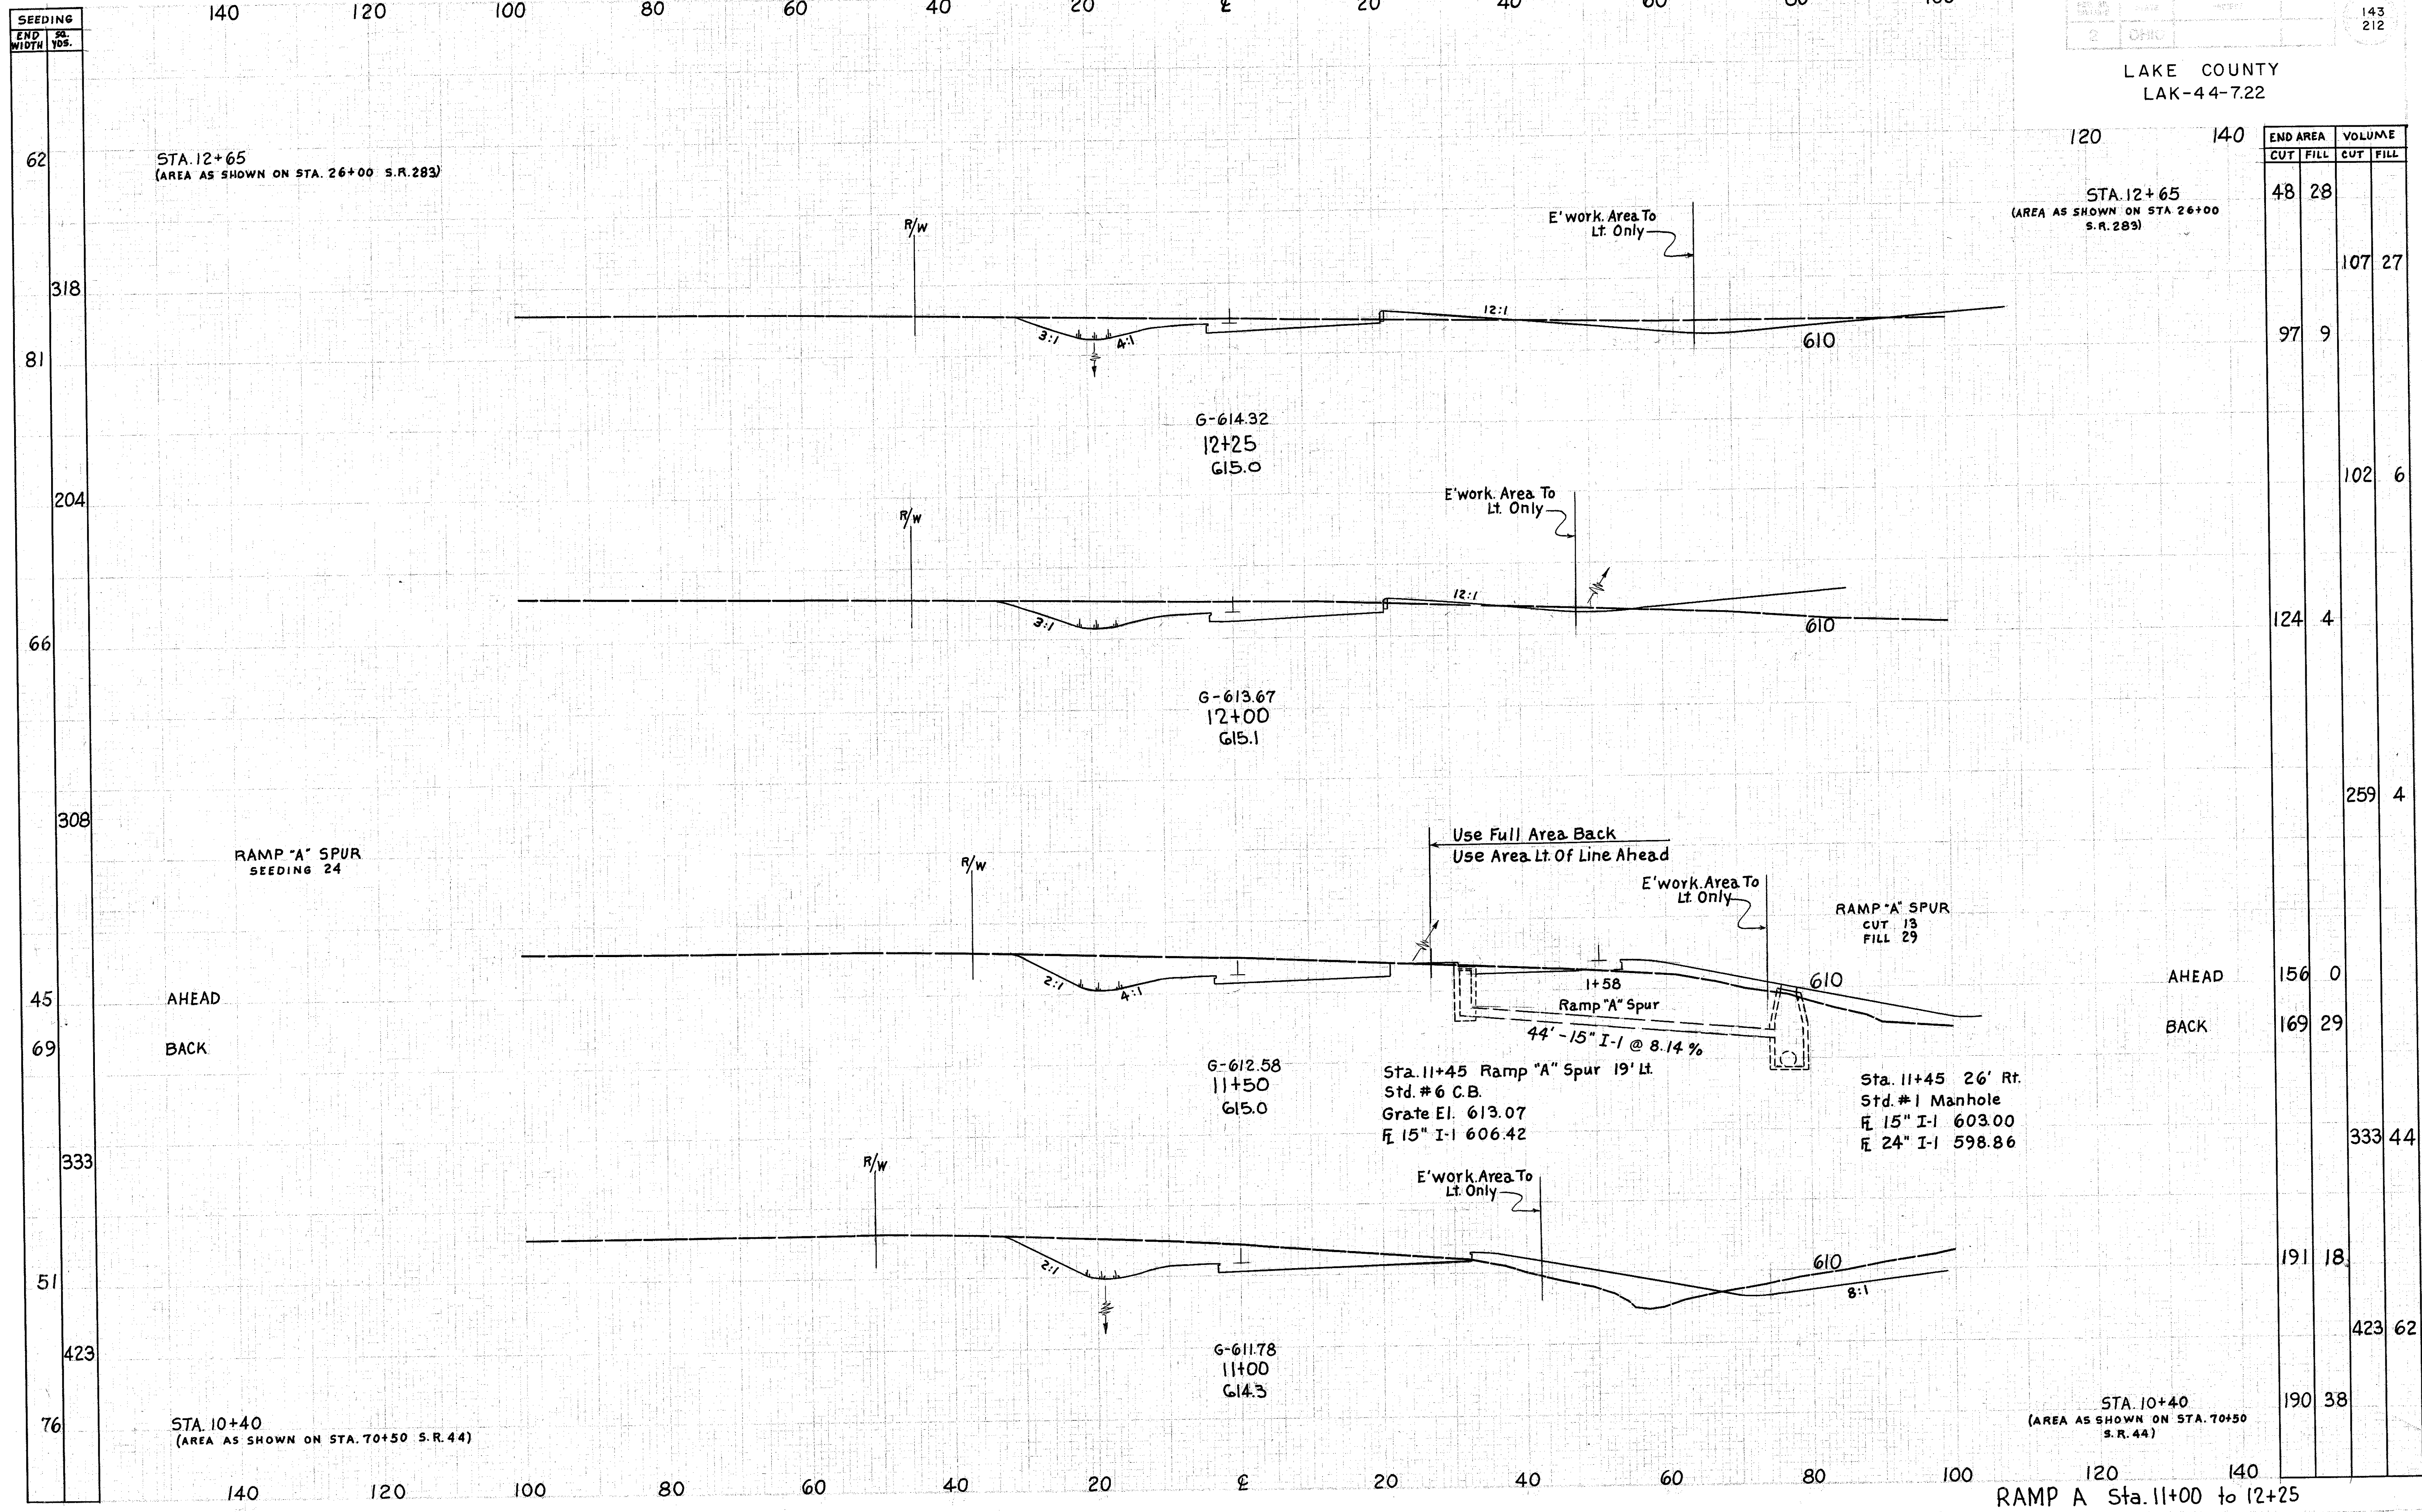

END AREA	VOLUME	
	CUT	FILL
48	28	
		107 27
97	9	
		102 6
124	4	
		259 4
156	0	
169	29	
		333 44
191	18	
		423 62
190	38	

RAMP A Sta. 11+00 to 12+25