


SEEDING	
END WIDTH	Sq. Yds.
36	
294	
70	
322	
46	
163	
24	

140 120 100 80 60 40 20 0 20 40 60 80 100

2	OHIO	144	212
---	------	-----	-----

LAKE COUNTY  
LAK-44-7.22

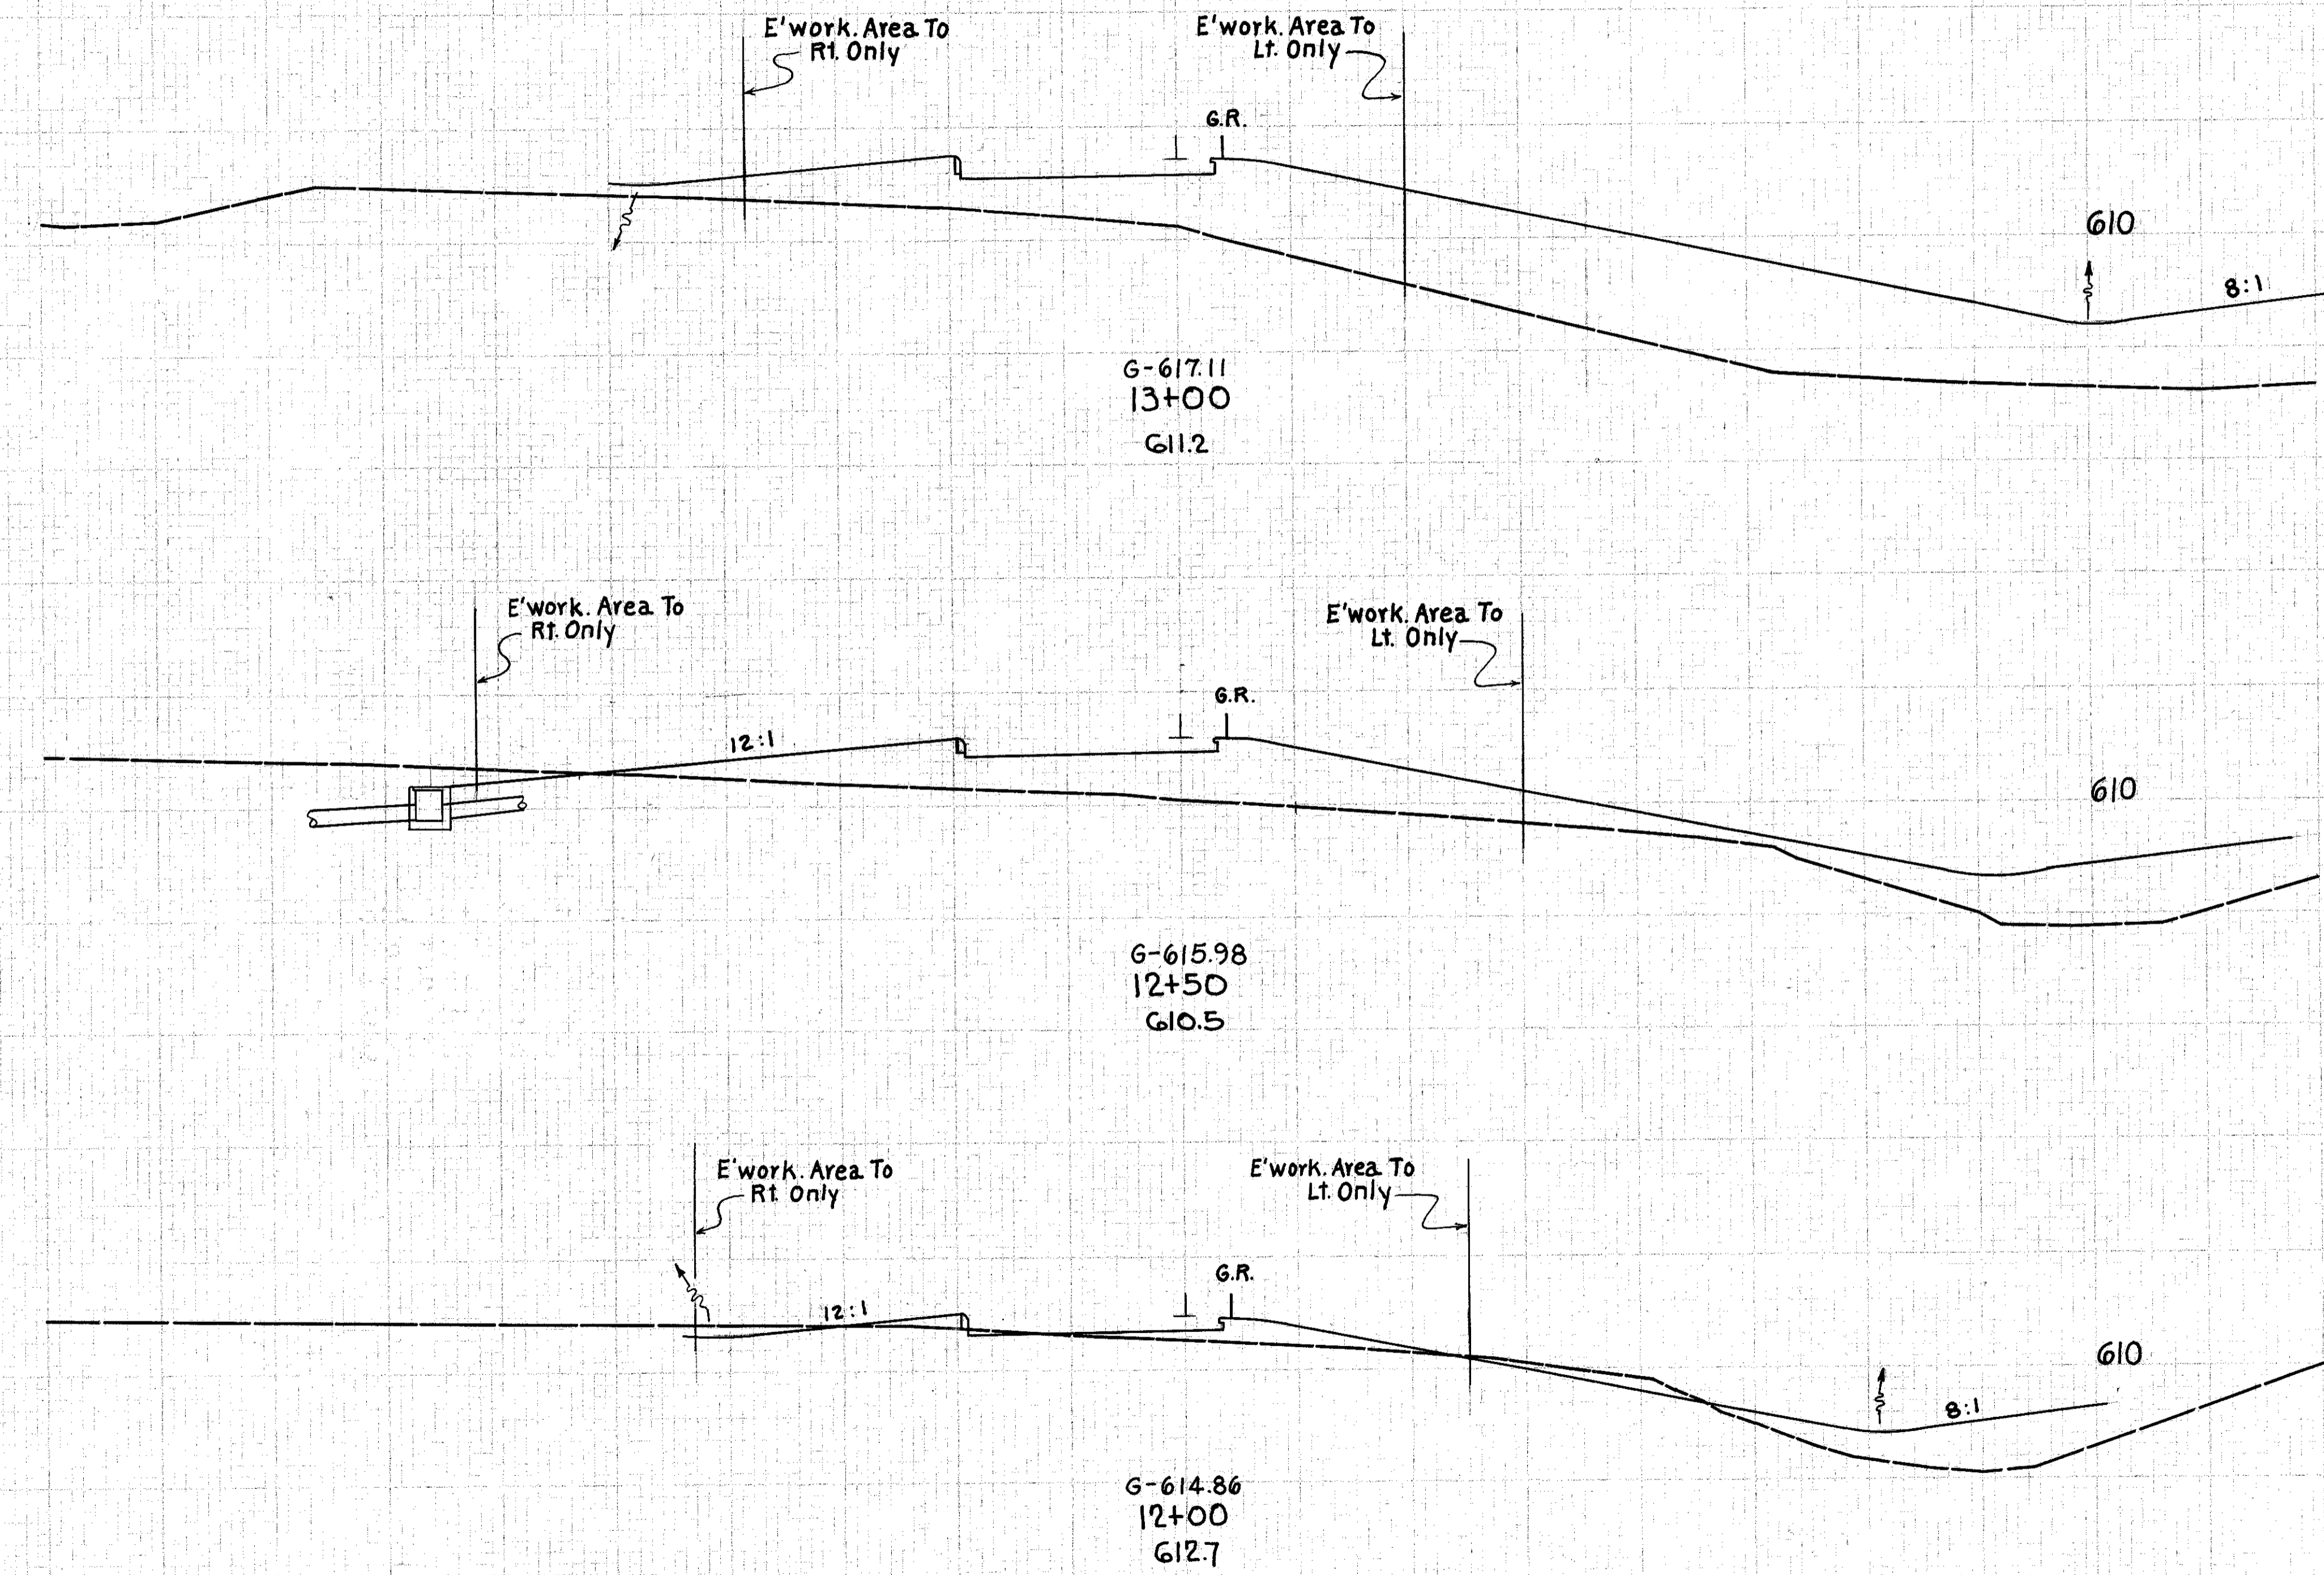

END AREA	VOLUME	
	CUT	FILL
275		
0		513
6 279		1
		11 292
6 36		
		15 51
13 29		

STA. 11+58  
(AREA AS SHOWN ON STA. 11+50 RAMP A)

STA. 11+58  
(AREA AS SHOWN ON STA. 11+50 RAMP A)

RAMP A SPUR Sta 12+00 to 13+00