


SEEDING
END WIDTH
YDS.

145
212

LAKE COUNTY
LAK-44-7.22

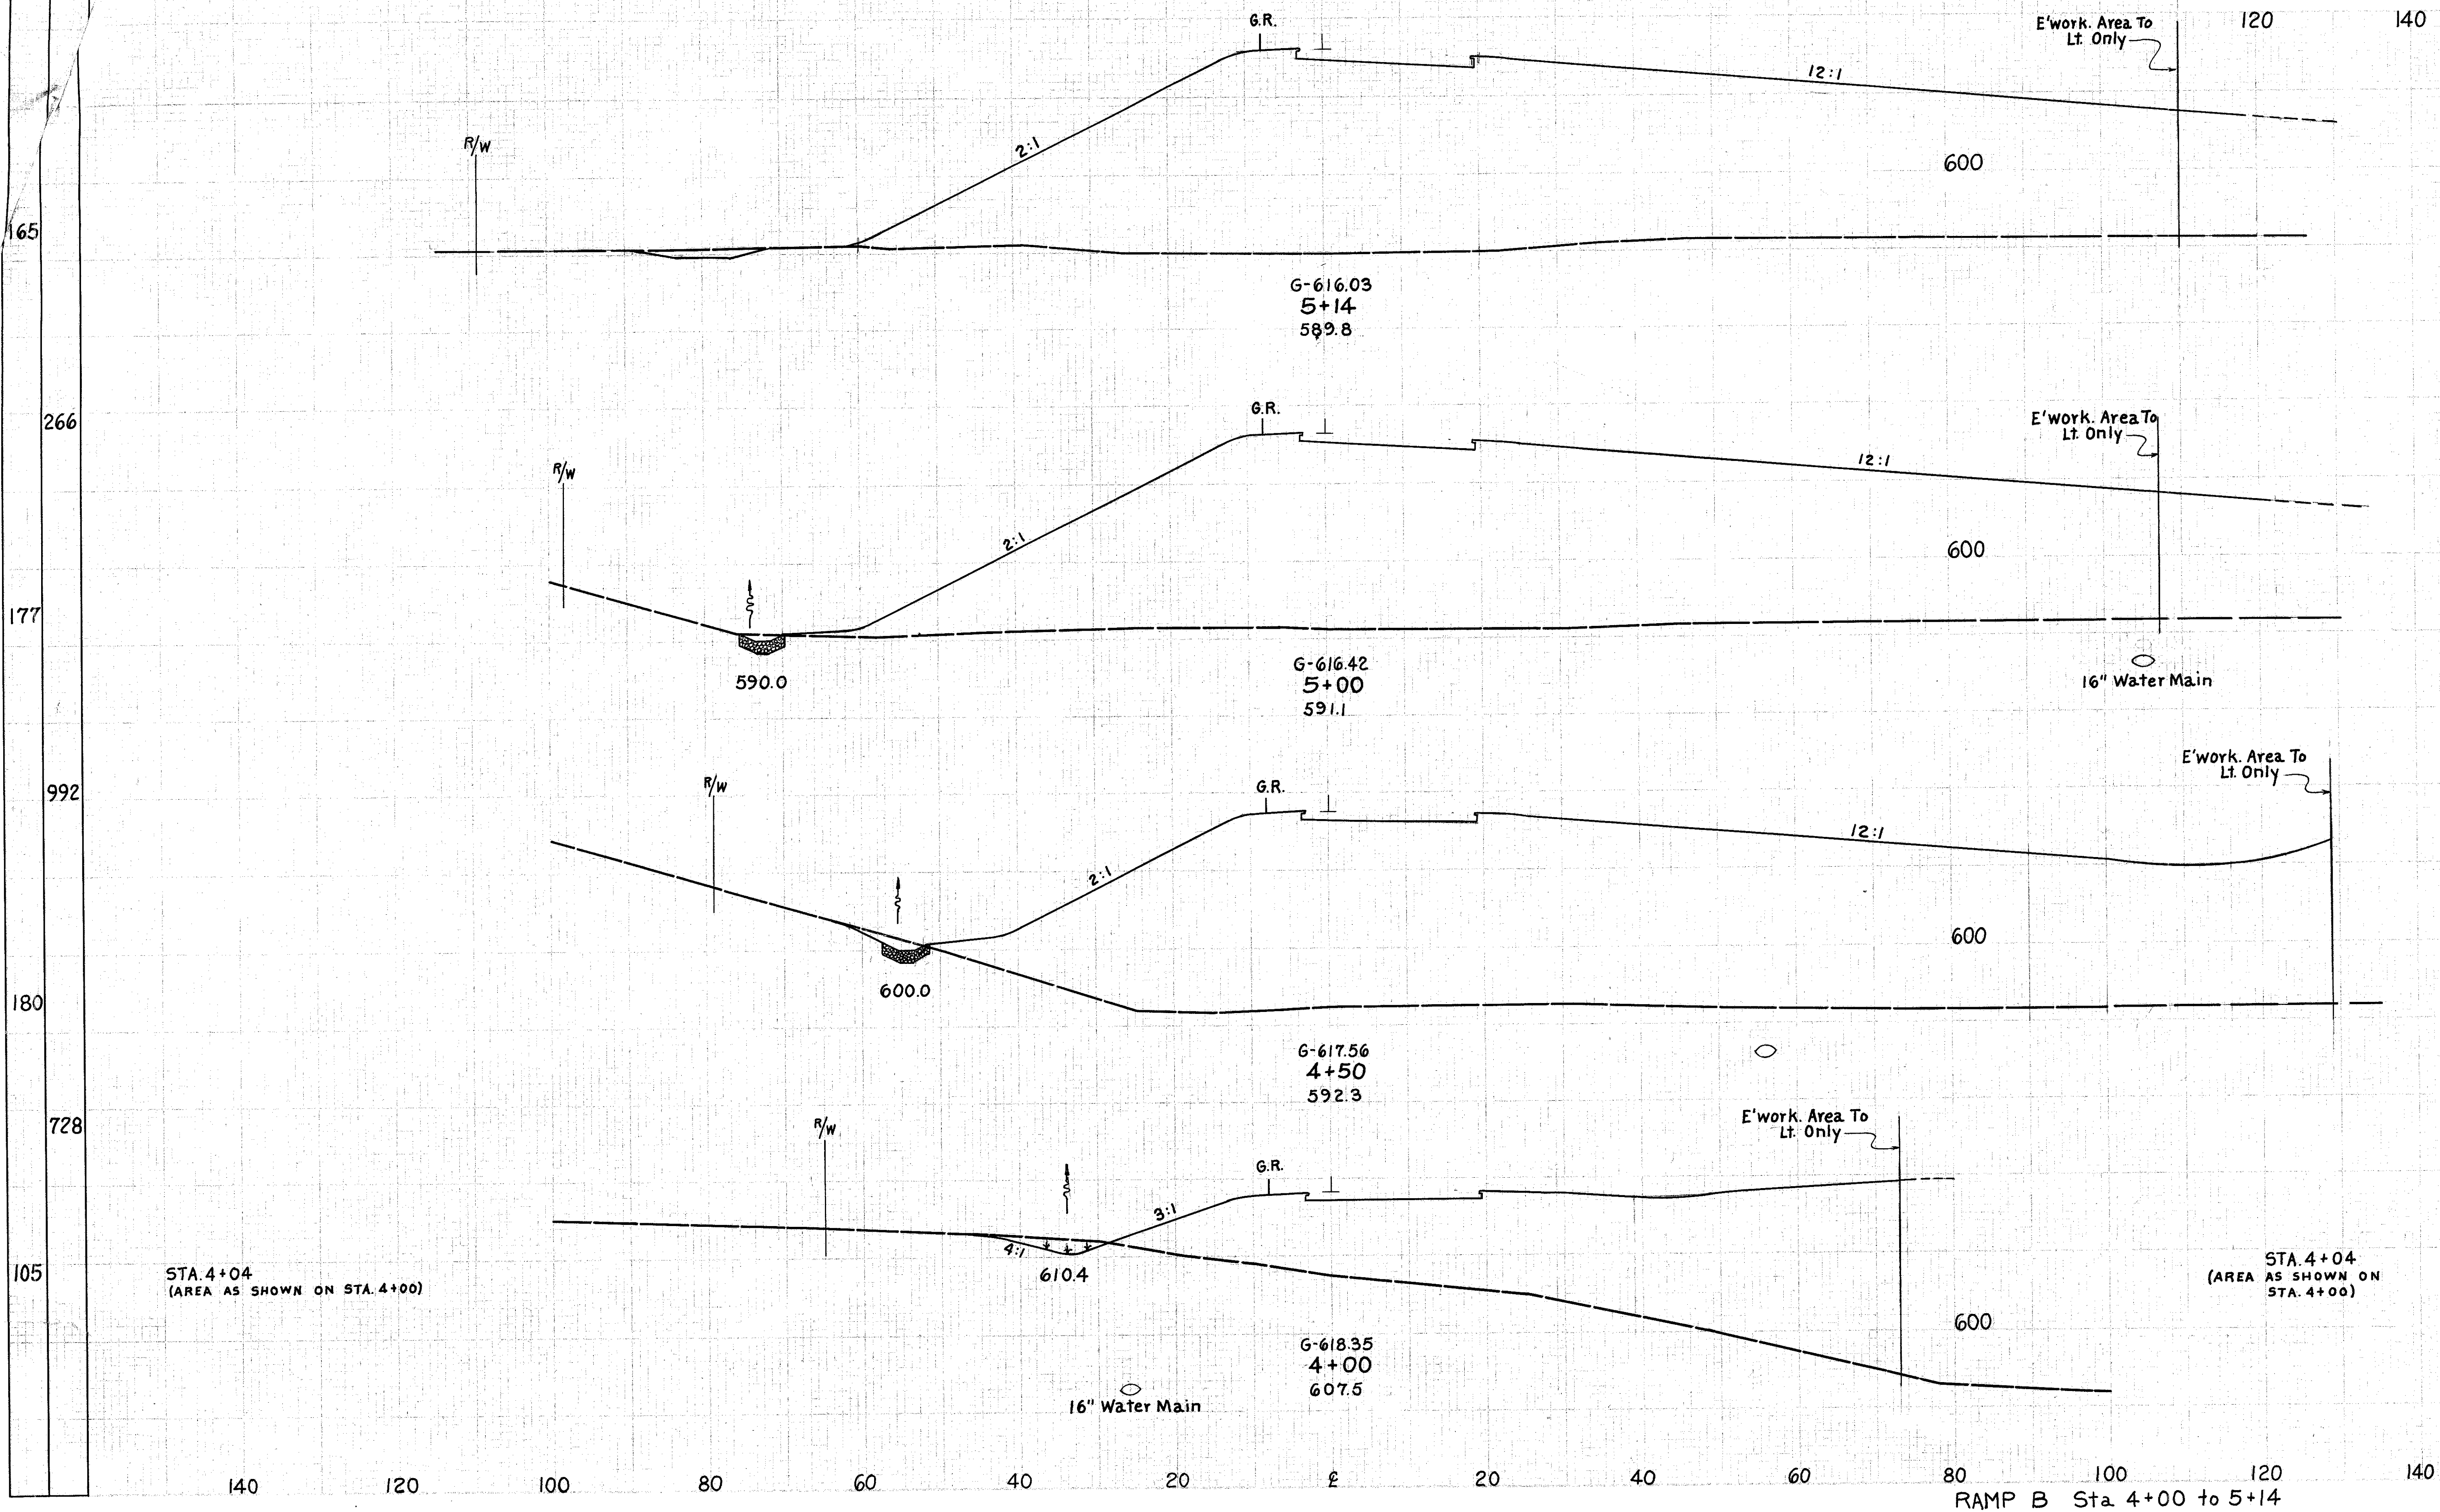

END AREA	VOLUME	
	CUT	FILL
4 3232		
2 1661		
4 3175		
10 6280		
7 3607		
15 4211		
11 1336		