


8-H

SEEDING
END SB.
WIDTH YDS.

DATE	PROJECT	146
2	OHIO	212

LAKE COUNTY  
LAK-44-7.22

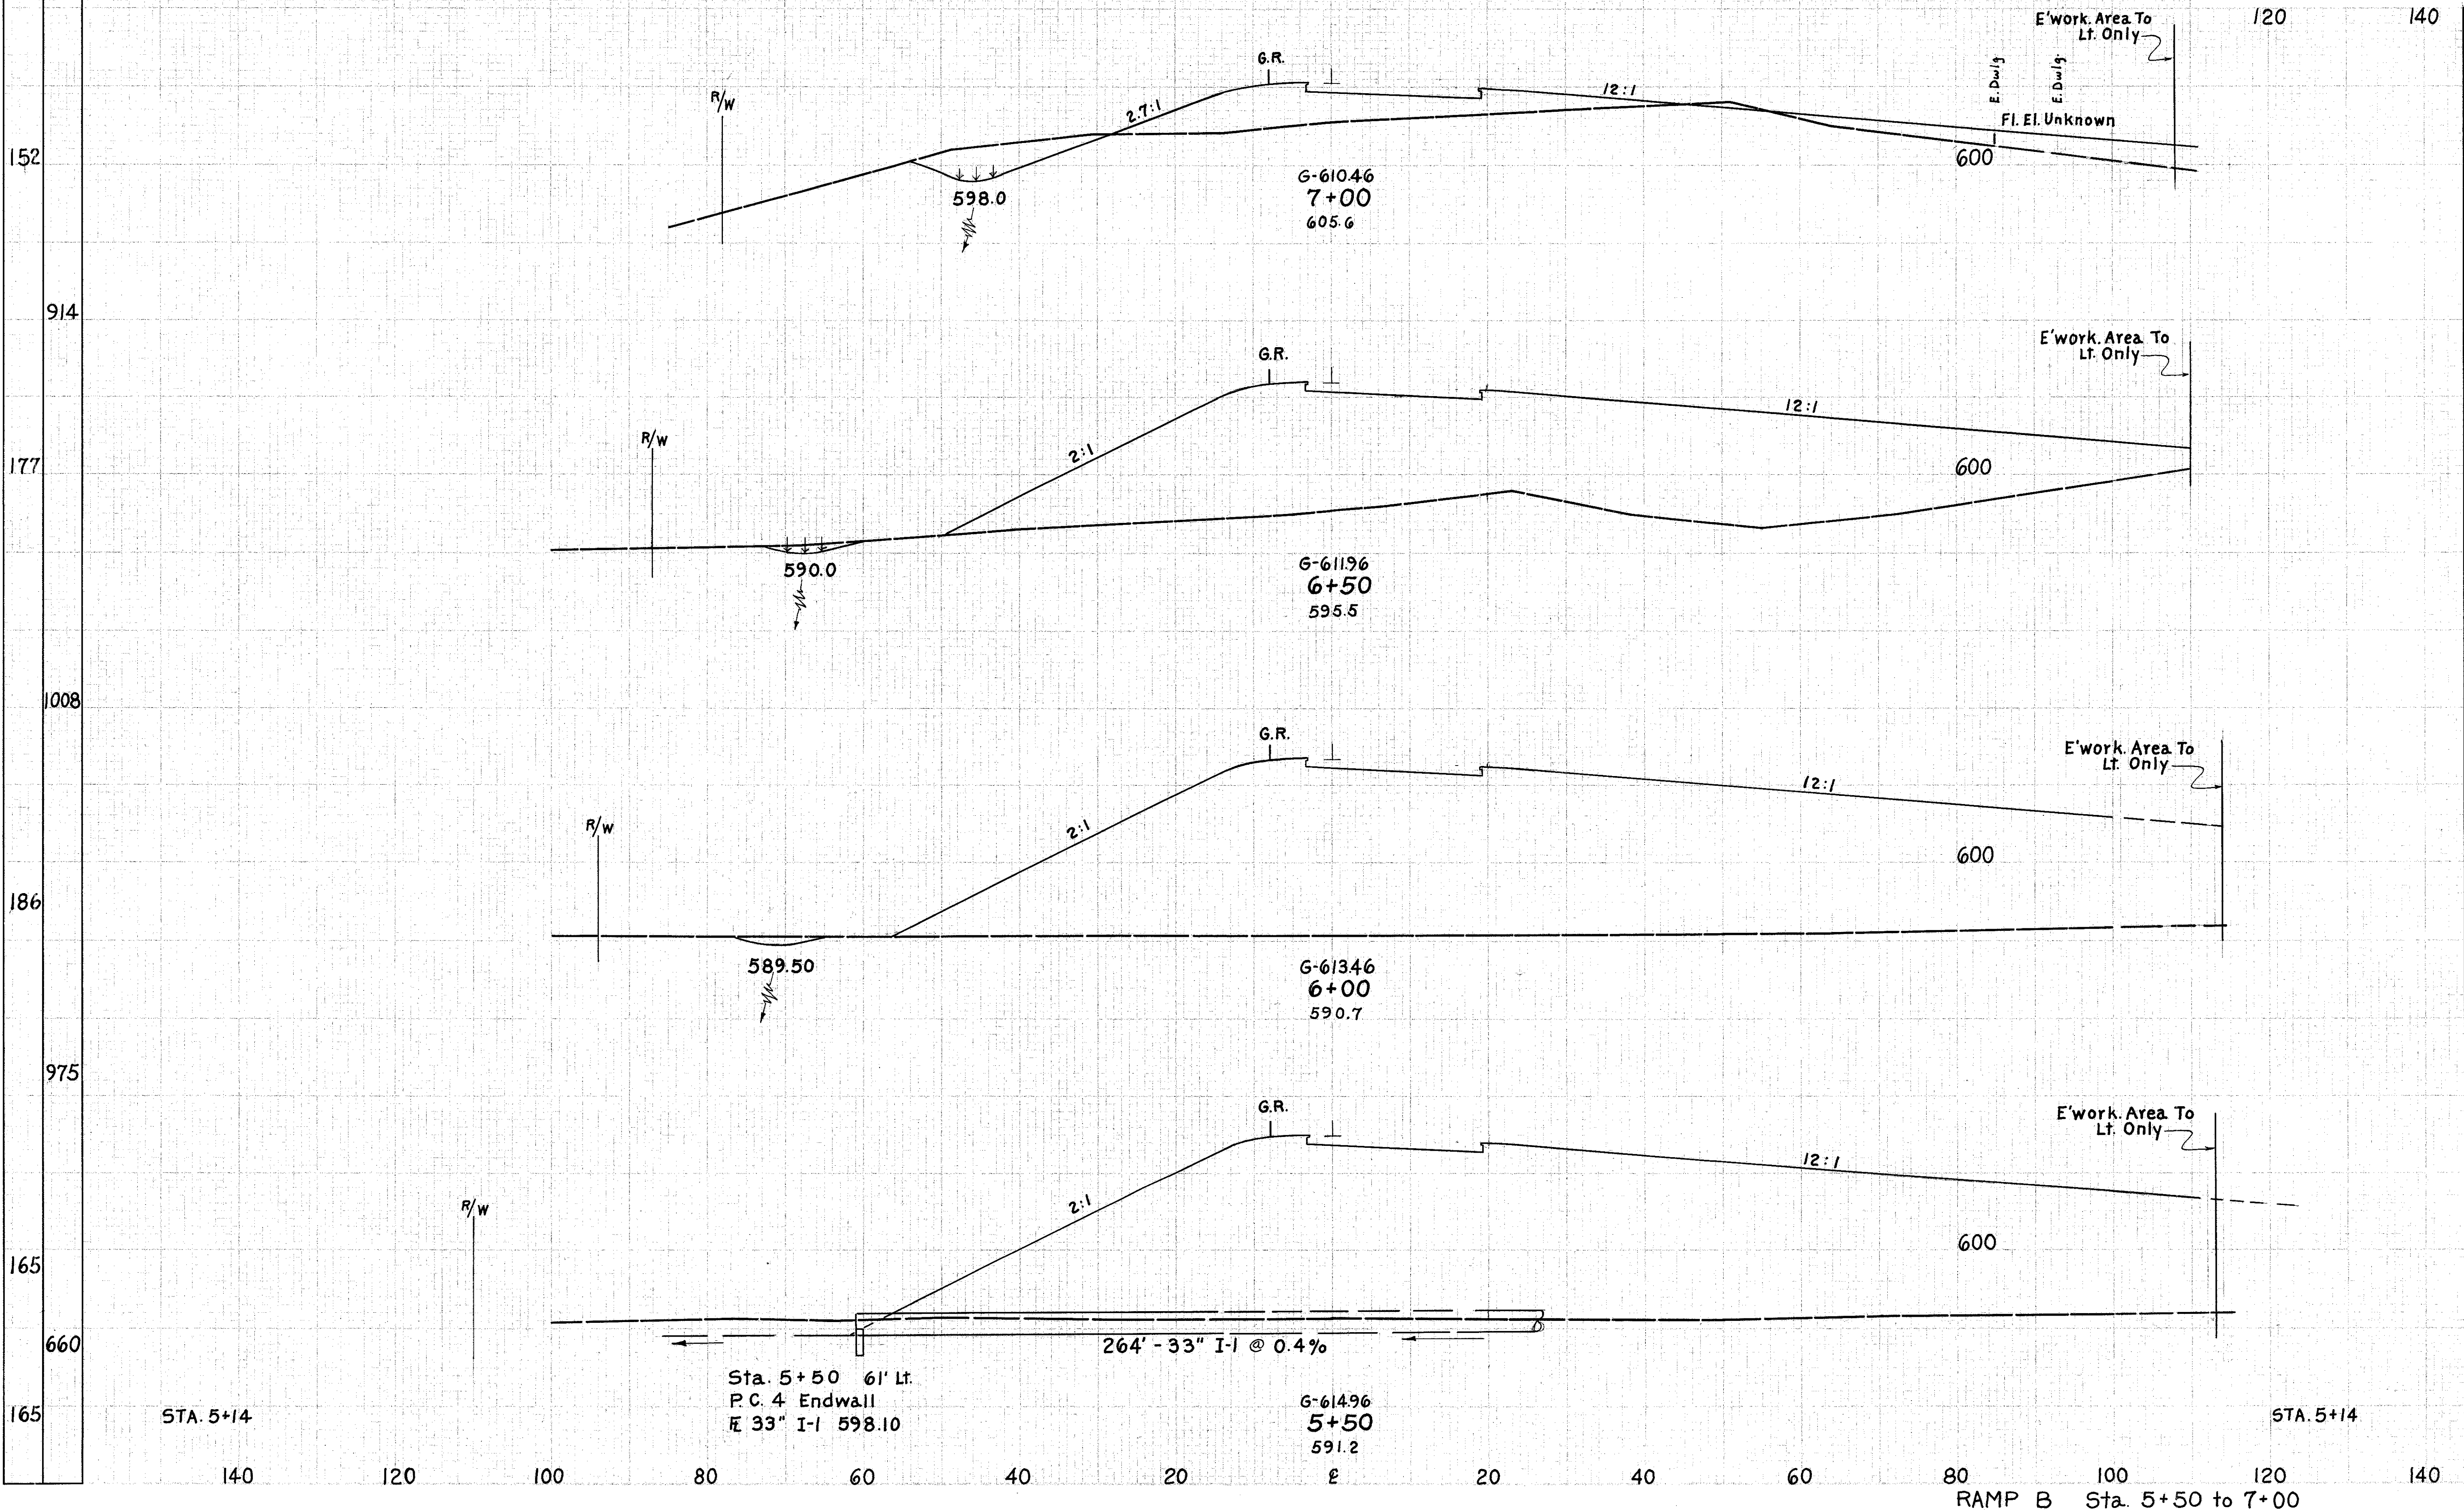

END AREA	VOLUME	
	CUT	FILL
65	306	
914	69	1936
177	9	1785
1008	17	4256
186	9	2811
975	8	5382
165	0	3002
660	3	4156
165	4	3232

RAMP B Sta. 5+50 to 7+00