


SEEDING
END SO.
WIDTH YDS.

140 120 100 80 60 40 20 E 20 40 60 80 100

FILE NO. 2	STATE OHIO	PROJECT
---------------	---------------	---------

147
212

LAKE COUNTY
LAK-44-7.22

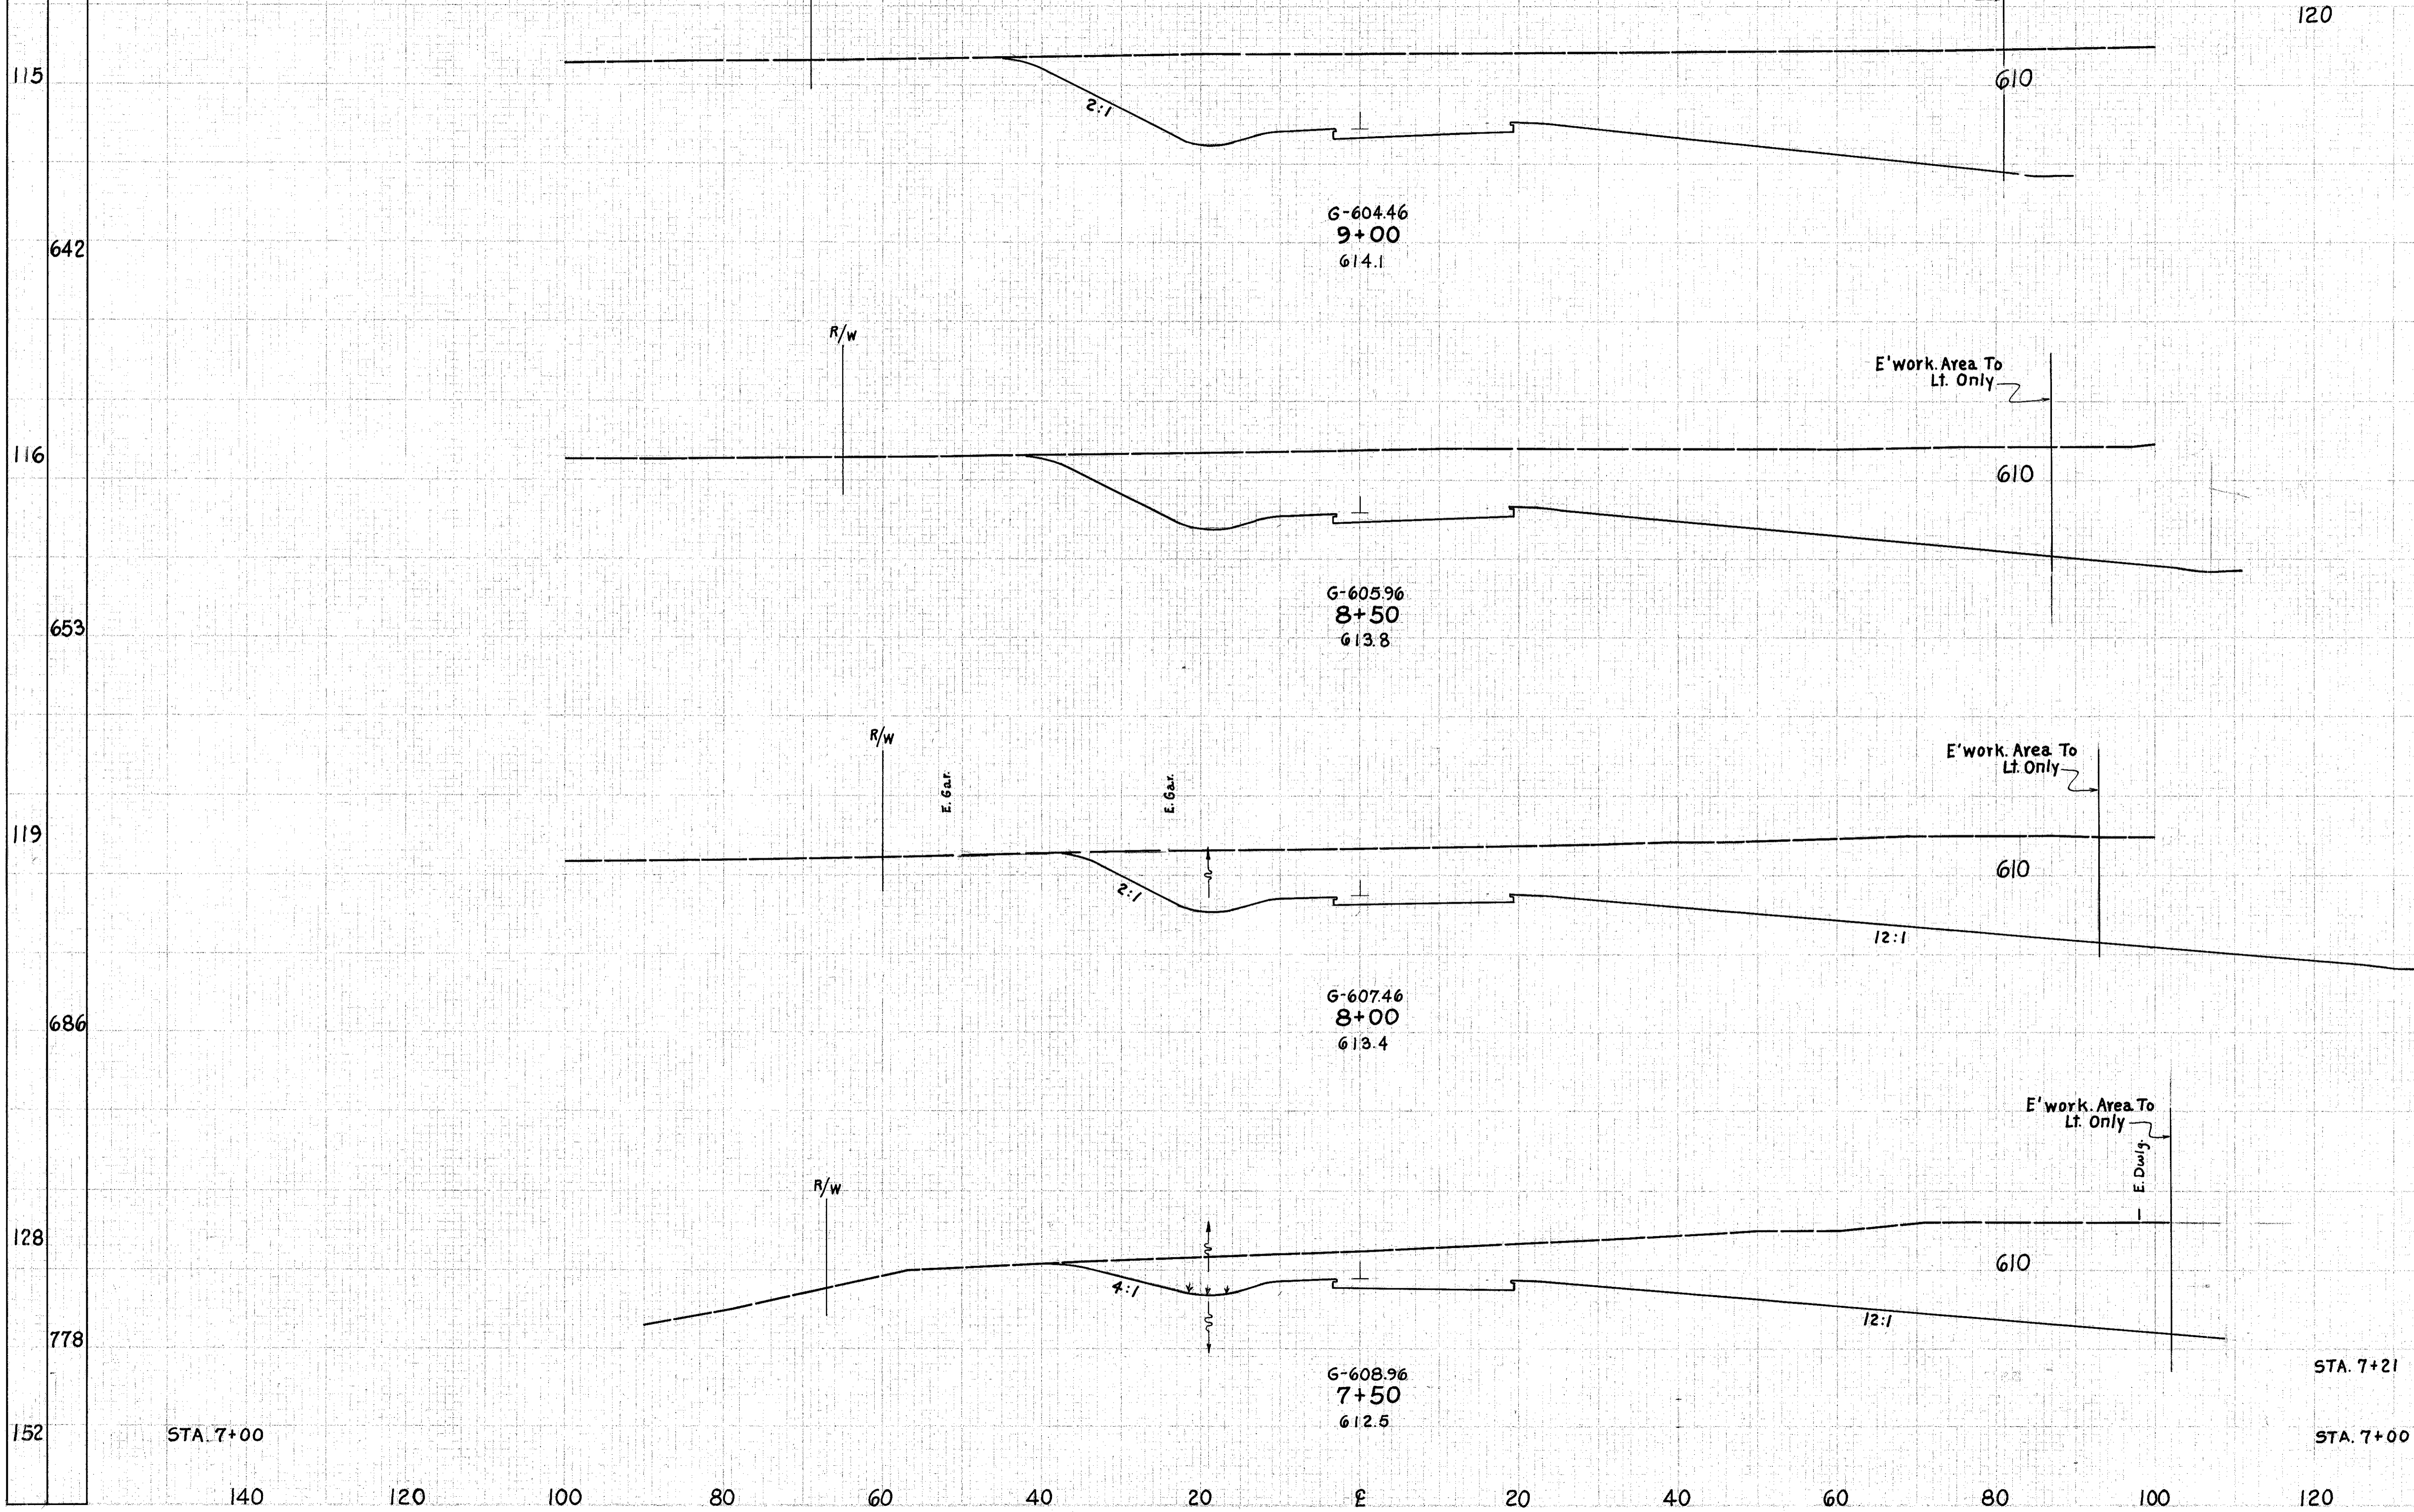

120 140

END AREA		VOLUME	
CUT	FILL	CUT	FILL
1297			
		2274	
1159			
		2064	
1070			
		1947	
1033			
		1017	
		0	119
65	306		

STA. 7+21

STA. 7+00

RAMP B Sta. 7+50 to 9+00