


SEEDING  
END ST.  
WIDTH YDS.

149  
212

LAKE COUNTY  
LAK-44-7.22

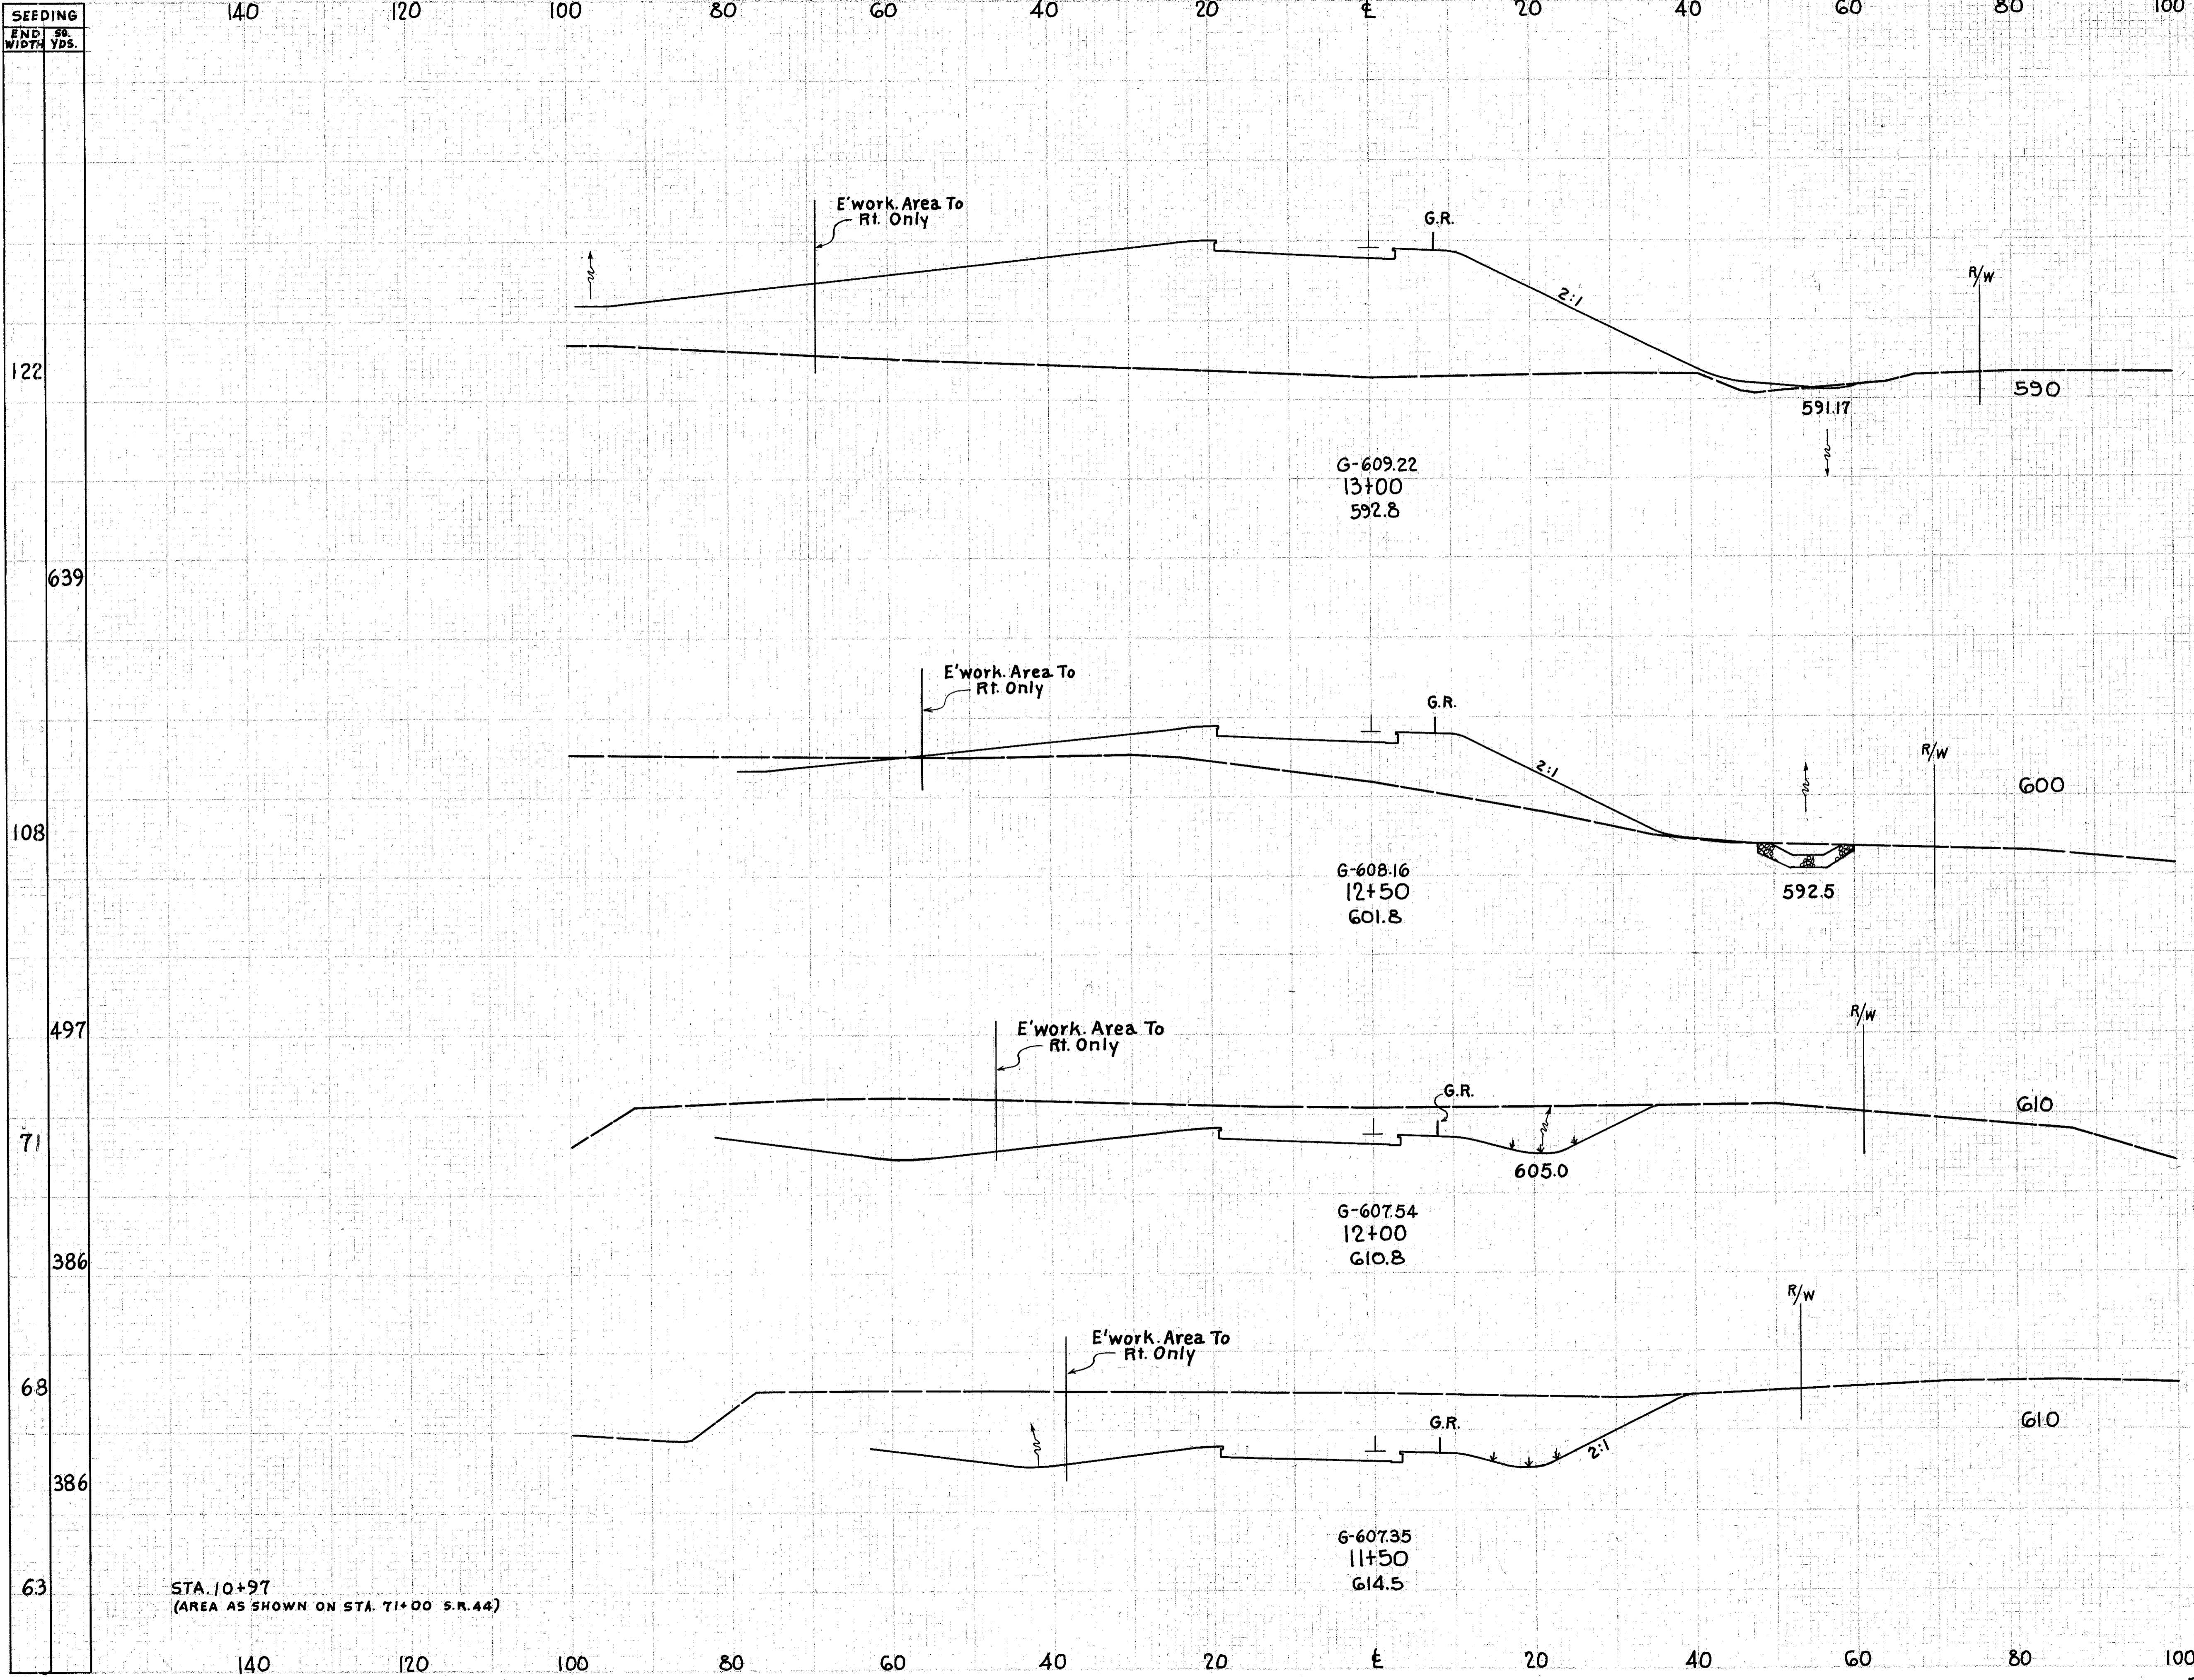

120 140

END AREA		VOLUME	
CUT	FILL	CUT	FILL
1	1355		
		6	1569
6	340		157
		0	333
354			826
538			1075
557			

STA. 10+97  
(AREA AS SHOWN ON STA. 71+00 S.R. 44)

STA. 10+97  
(AREA AS SHOWN ON STA. 71+00  
S.R. 44)

RAMP C Sta. 11+50 to 13+00