


SEEDING
END WIDTH
YDS.

150
212

LAKE COUNTY
LAK-44-722

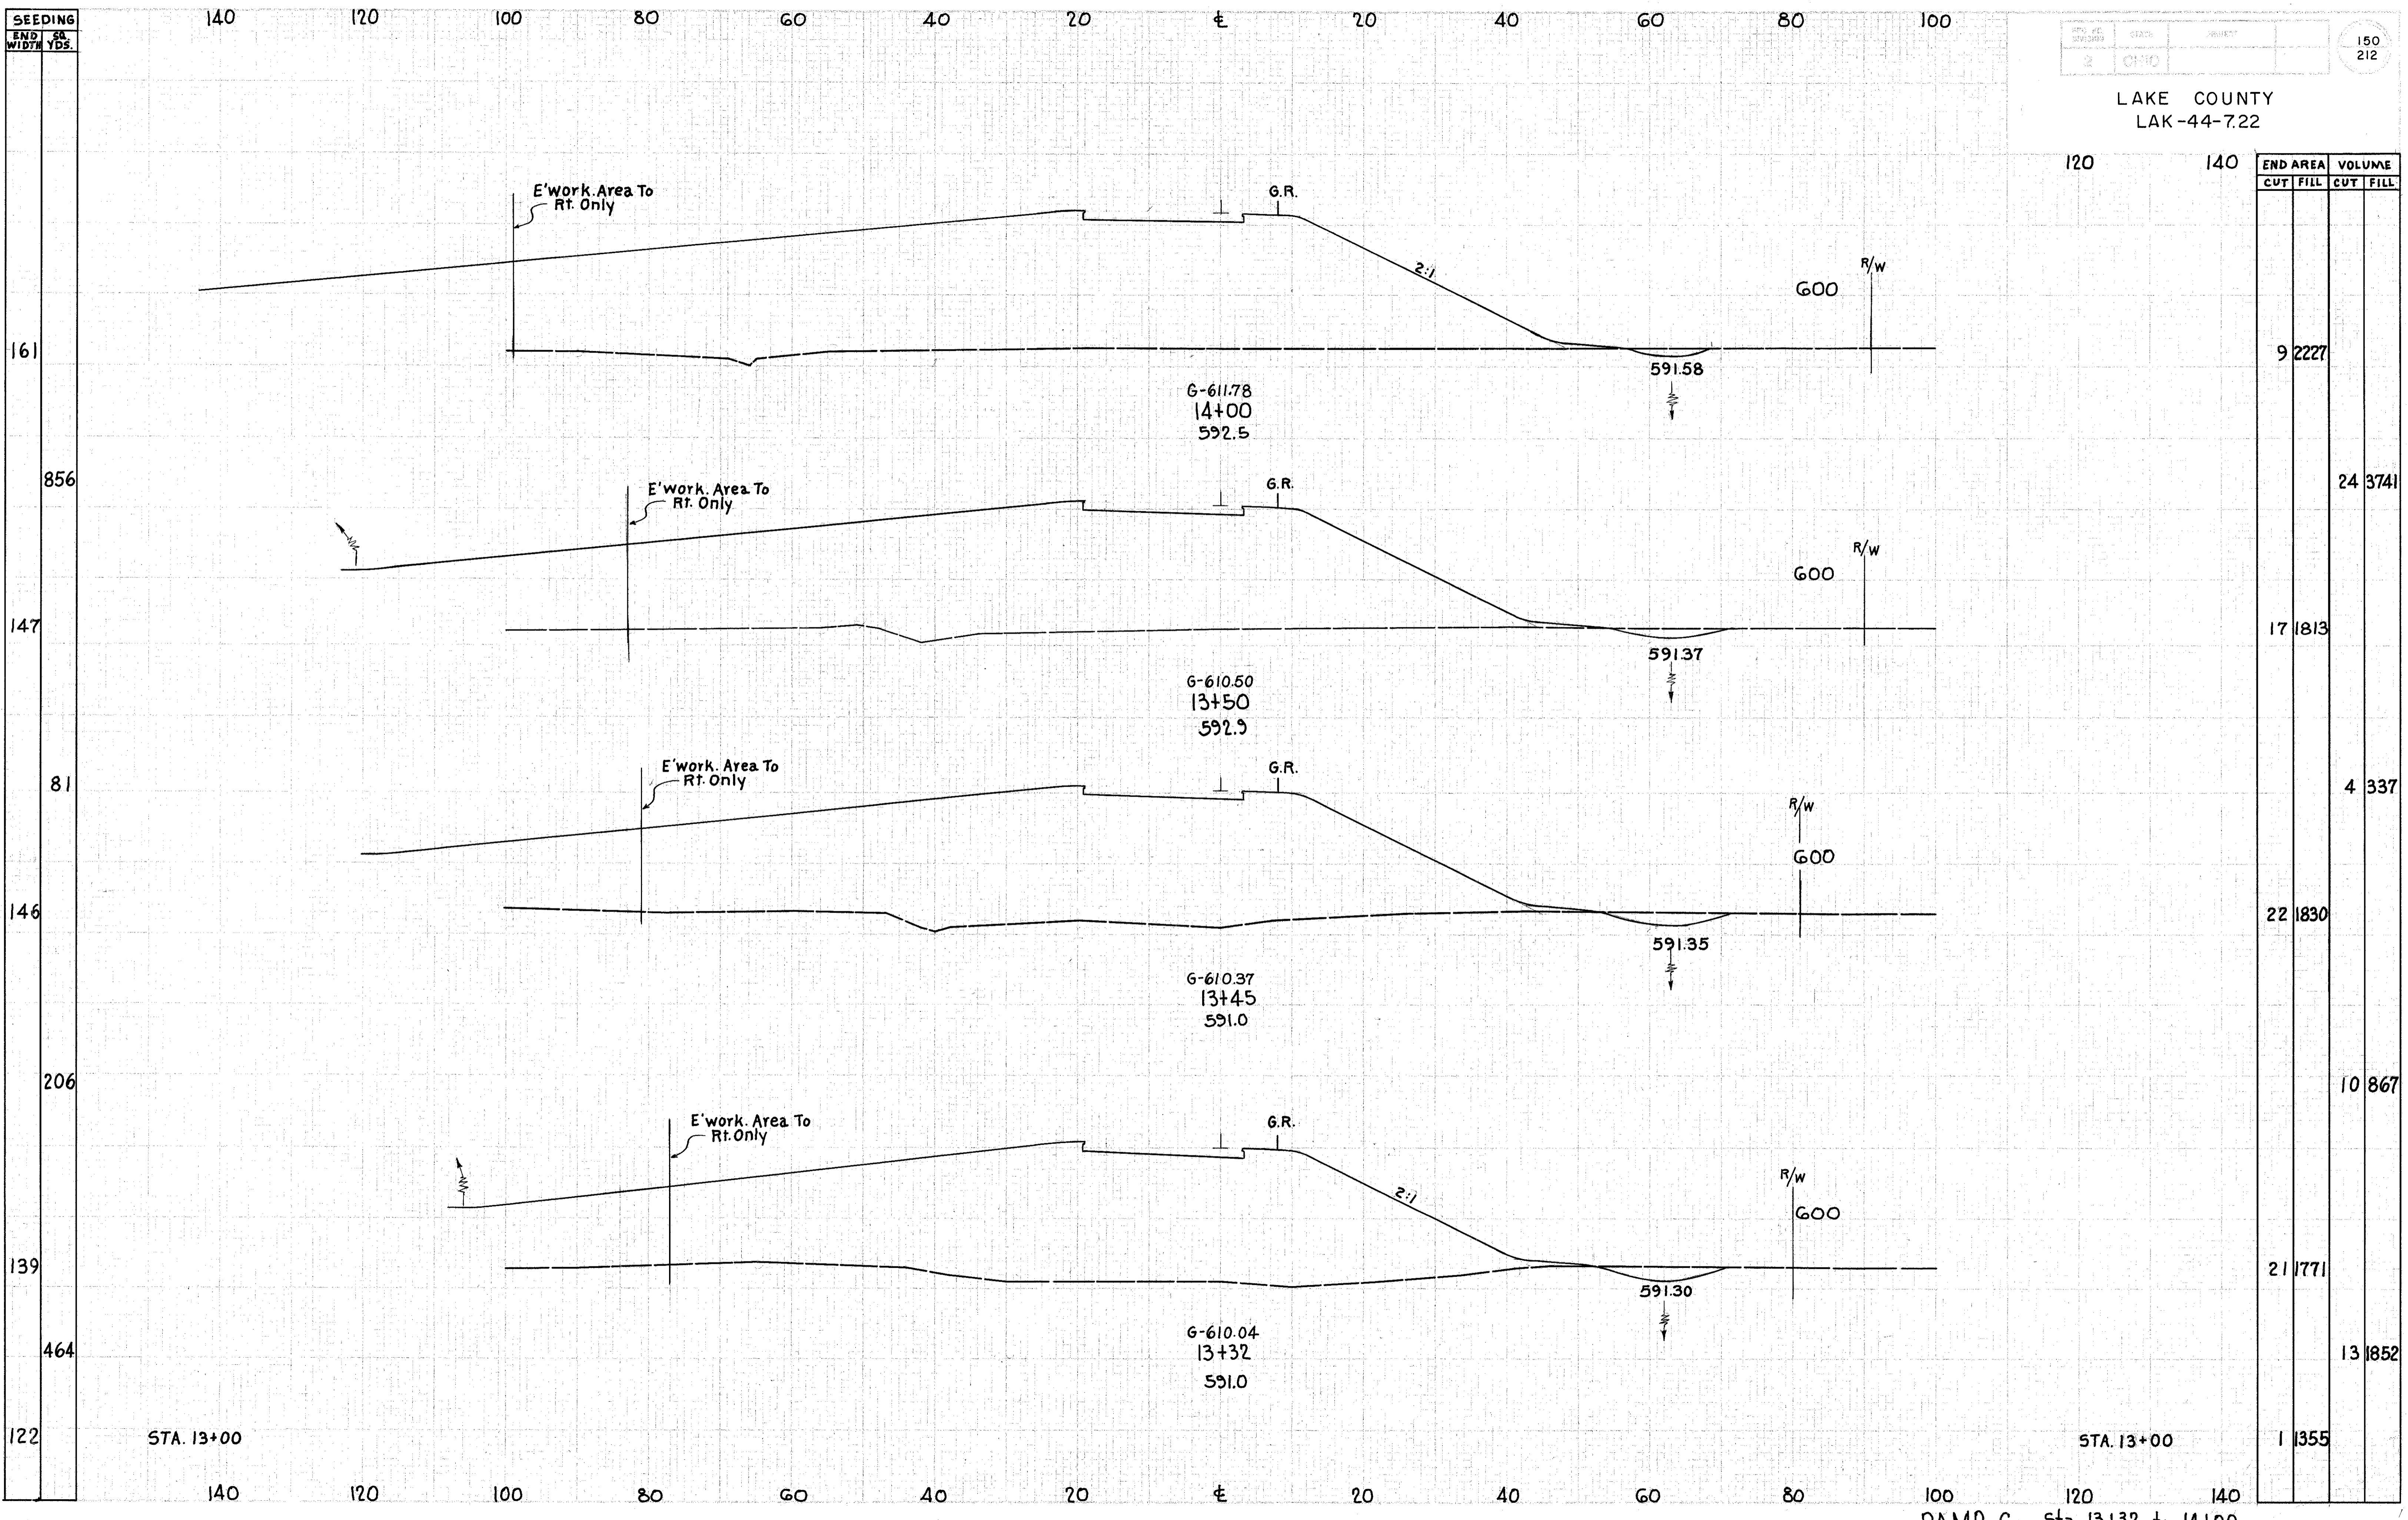

END AREA	VOLUME	
	CUT	FILL
9 2227		
	24	3741
17 1813		
	4	337
22 1830		
	10	867
21 1771		
	13	1852
1 1355		

STA. 13+00

STA. 13+00

RAMP C Sta. 13+32 to 14+00