


SEEDING
END WIDTH
SO. YDS.

151
212

LAKE COUNTY
LAK-44-7.22

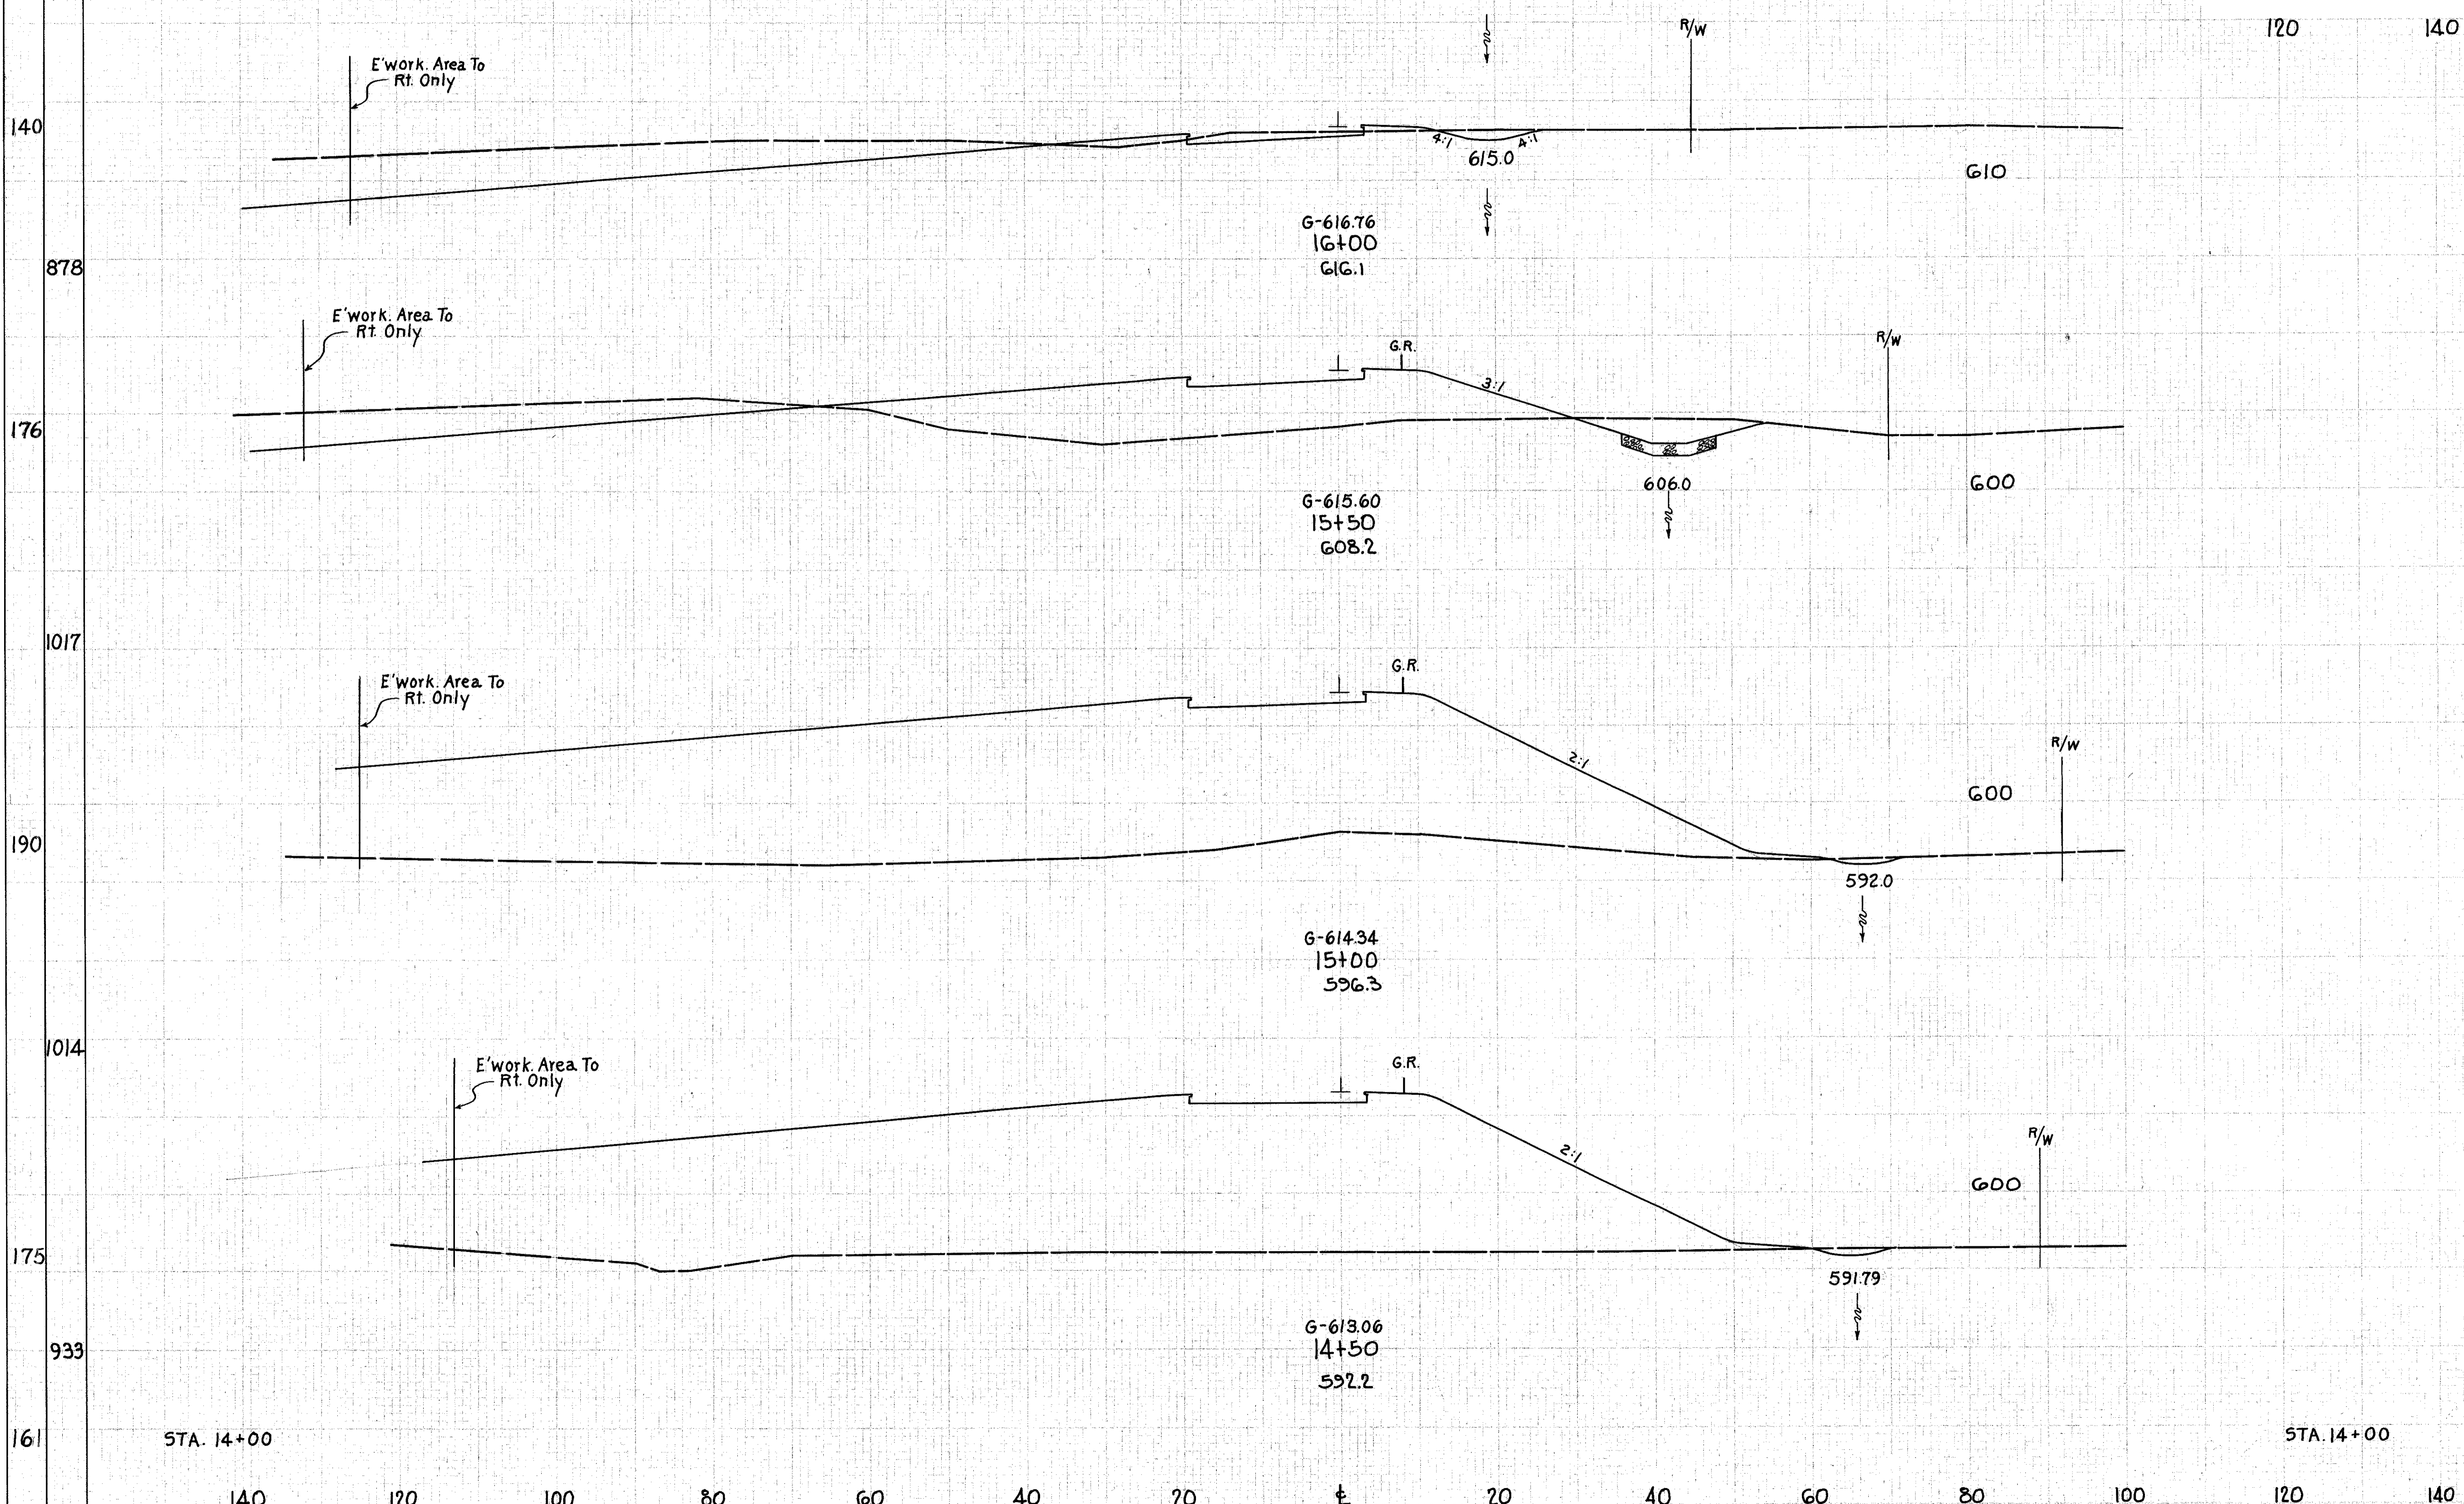

END AREA	VOLUME	
	CUT	FILL
337	14	
		531 454
237	476	
		225 2952
6	2712	
		11 4948
6	2632	
		14 4499
9	2227	

RAMP C Sta. 14+50 to 16+00