


SEEDING  
END 39.  
WIDTH VOS.

2	OHIO	152	212
---	------	-----	-----

LAKE COUNTY  
LAK-44-7.22

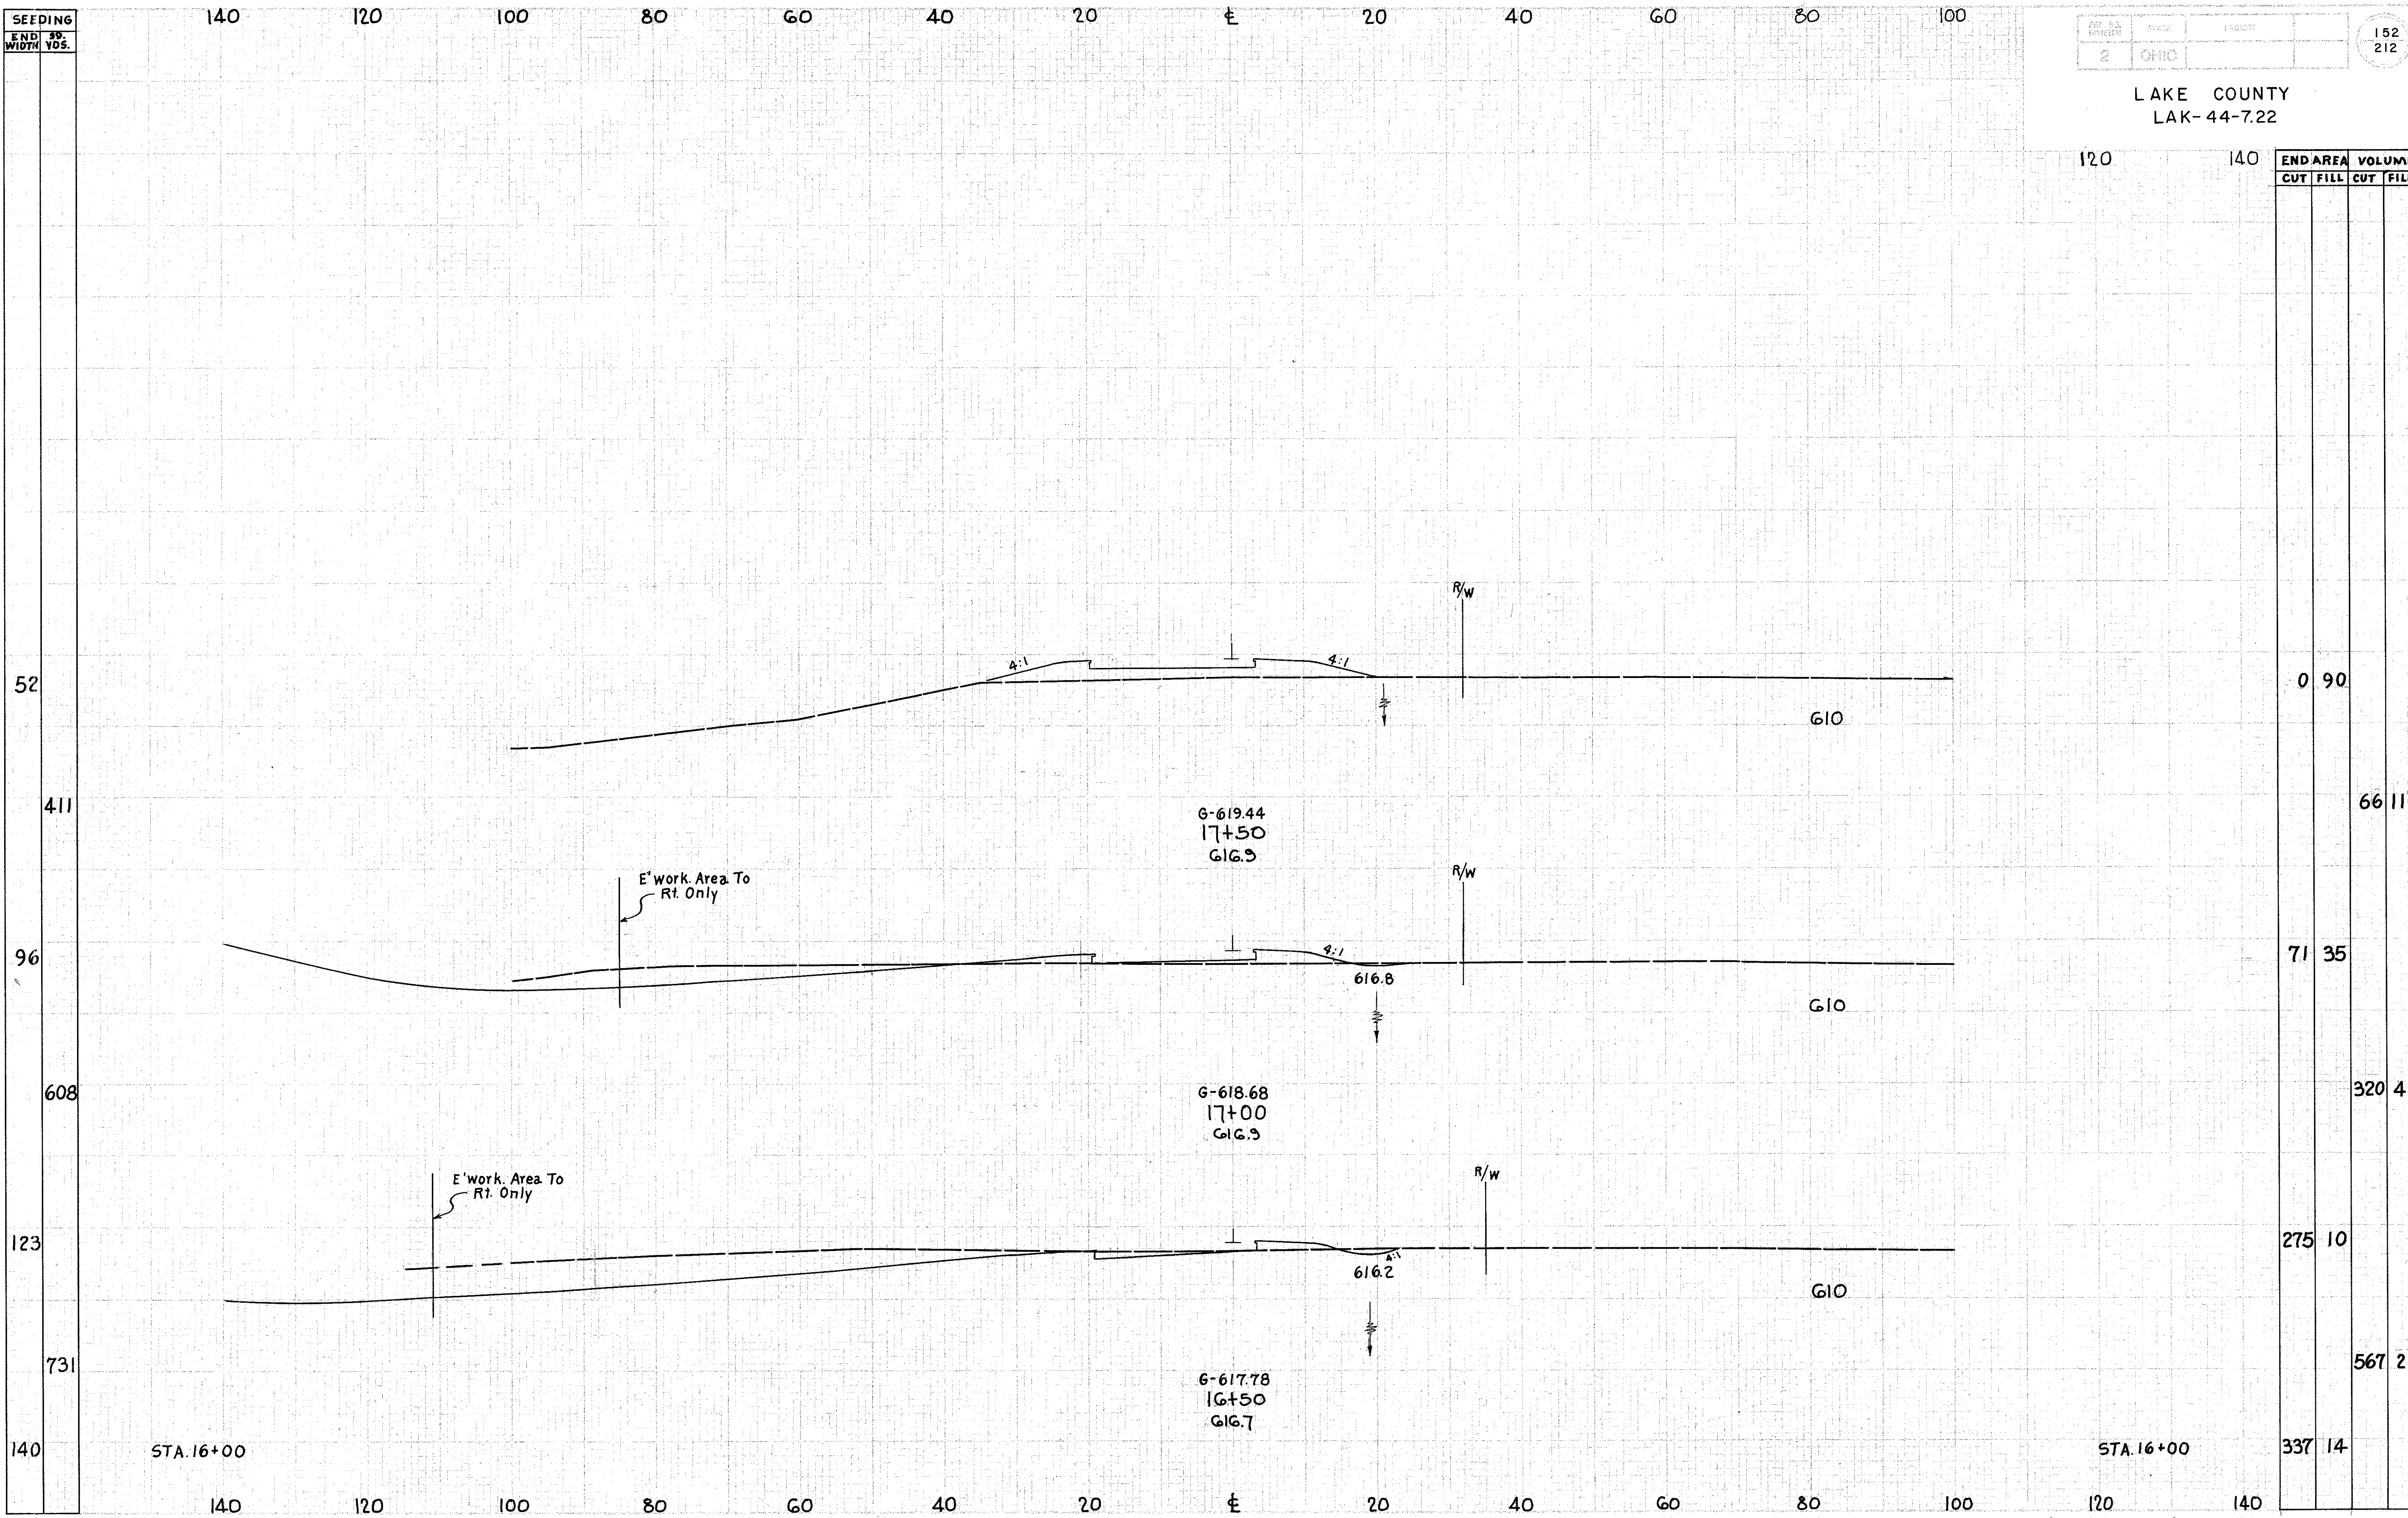

STA. 16+00

STA. 16+00

RAMP C Sta 16+50 to 17+50

6-619.44  
17+50  
616.9

6-618.68  
17+00  
616.9

6-617.78  
16+50  
616.7

E' work. Area To  
Rt. Only

E' work. Area To  
Rt. Only

R/W

R/W

R/W

4:1

4:1

4:1

G10

G10

G10

616.8

616.2