

SEEDING
END SB.
WIDTH YDS.


140 120 100 80 60 40 20 0 20 40 60 80 100

DATE	SCALE	PROJECT	153
2	0.40		212

LAKE COUNTY
LAK-44-722

120 140

74
400
70
411
78
48
317
66

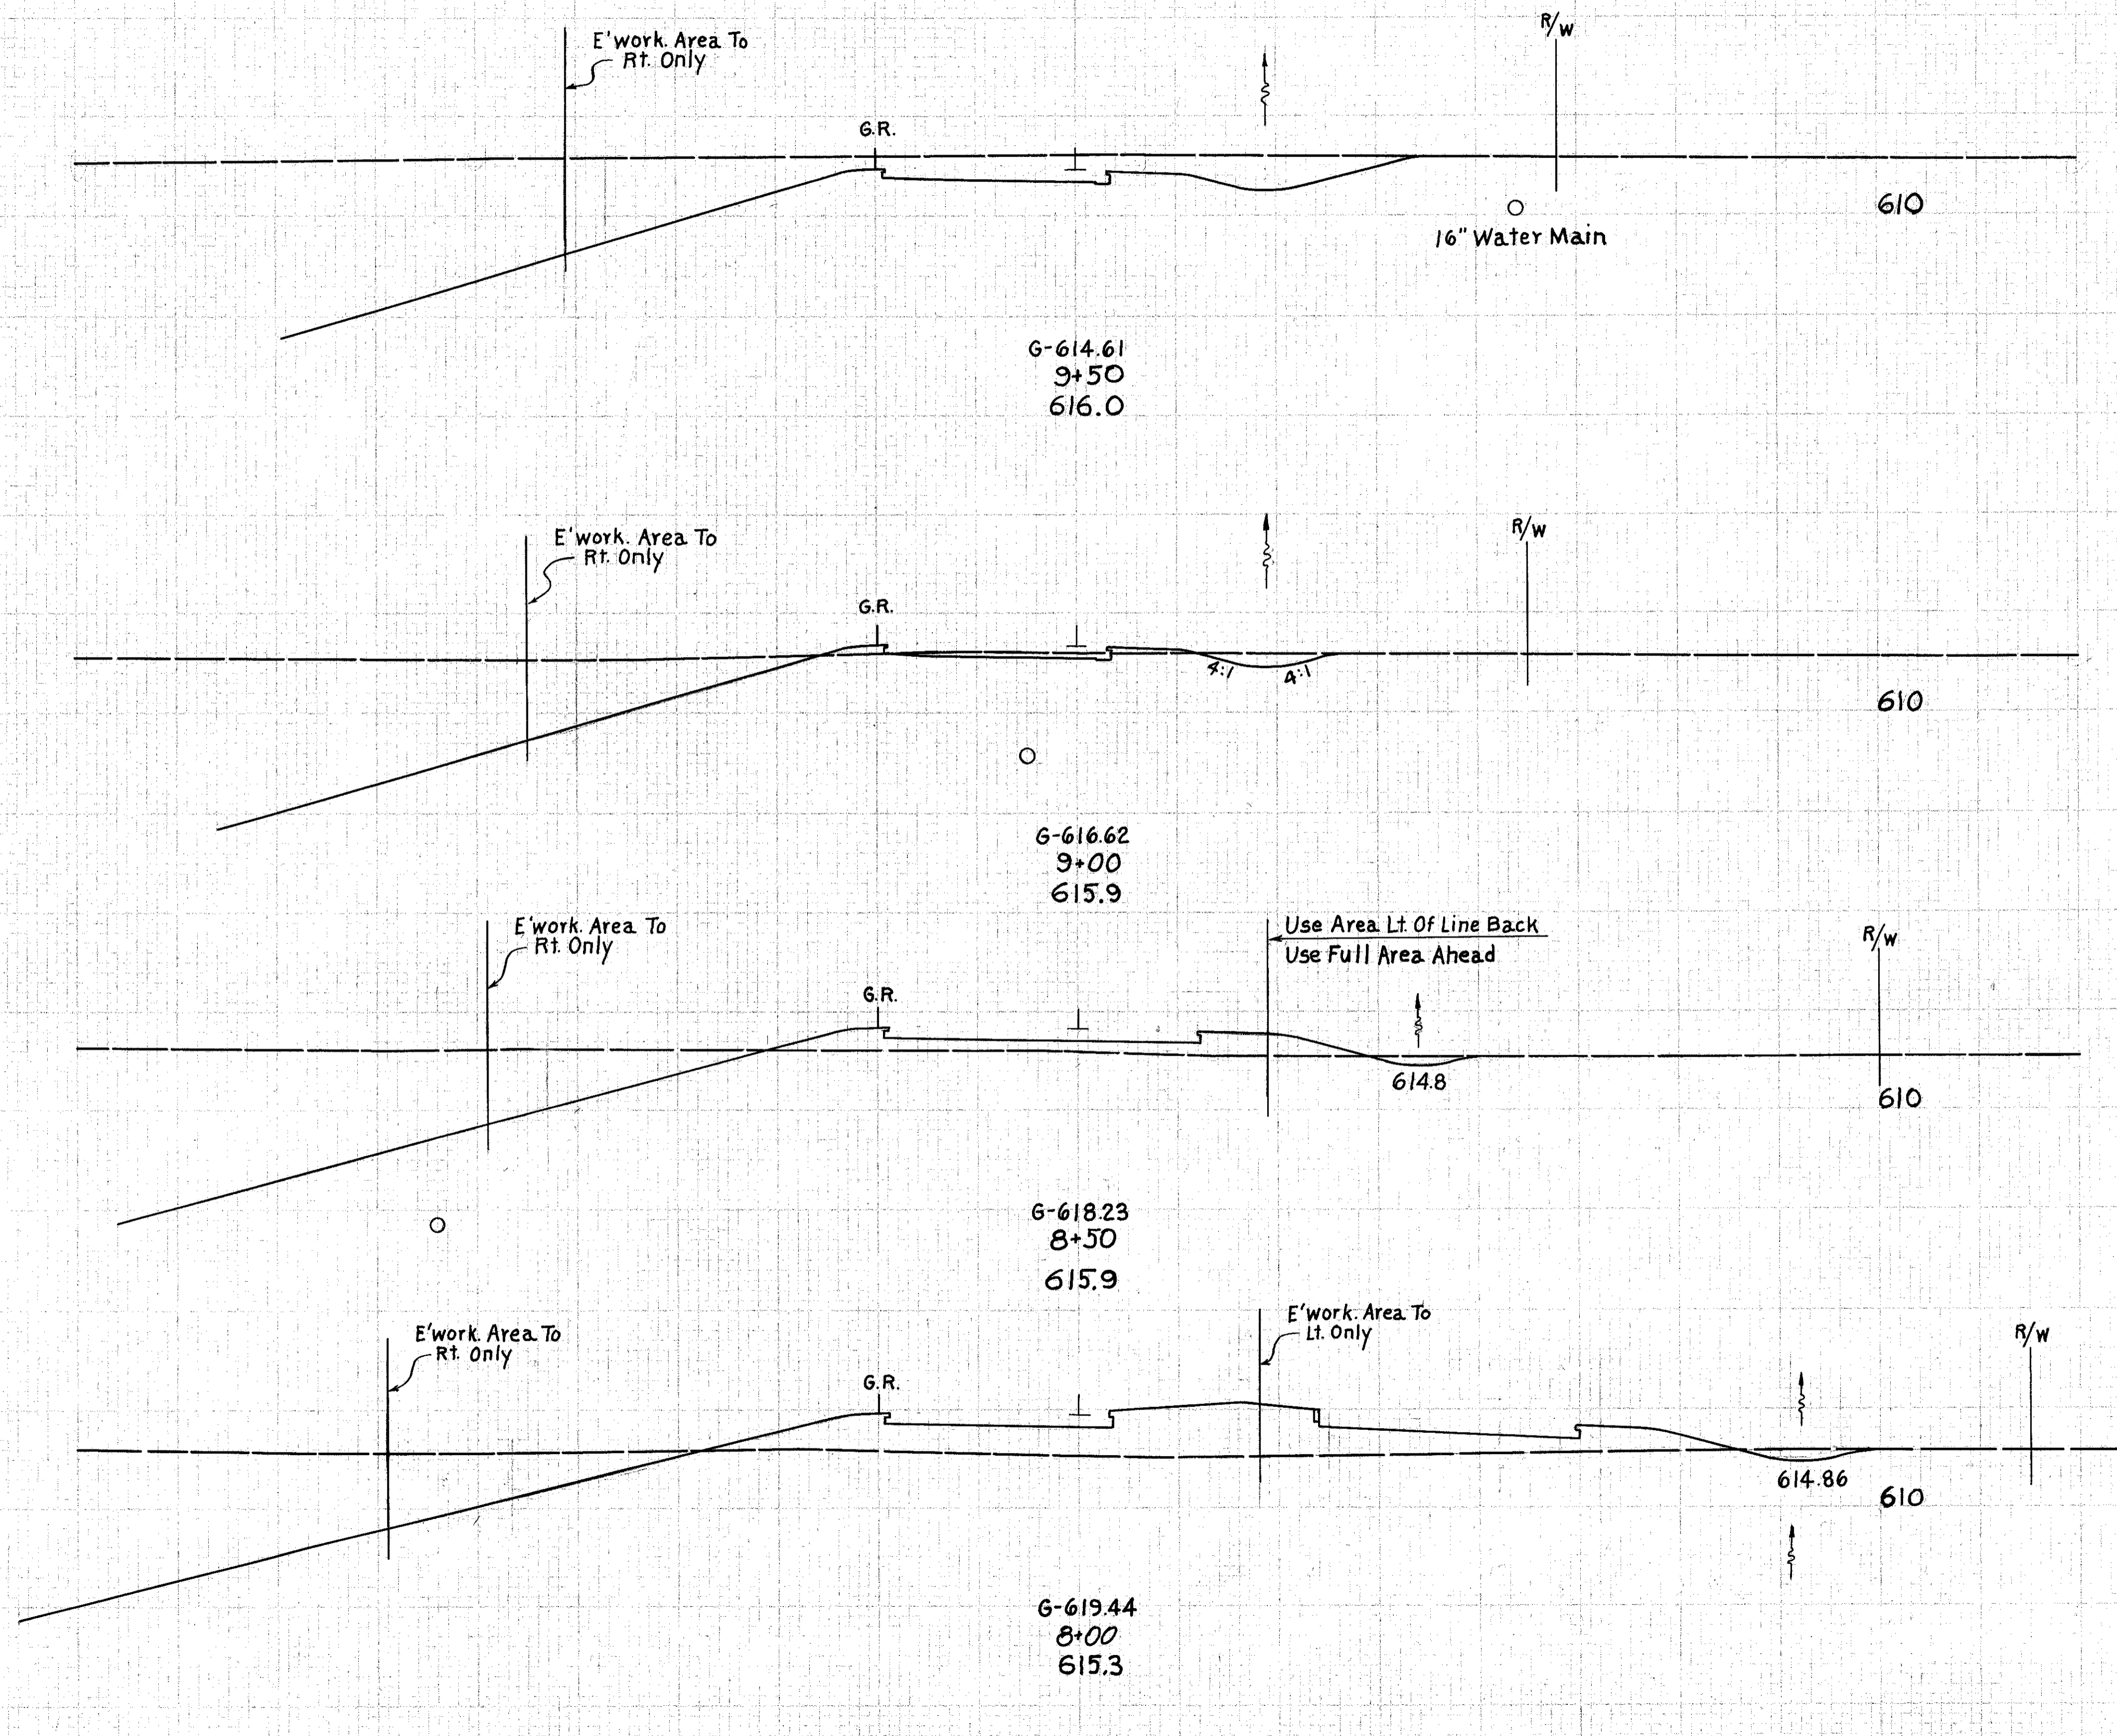

AHEAD
BACK

AHEAD
BACK

END AREA	VOLUME	
	CUT	FILL
276		
374		
0		
128	8	
225		81
115	80	
110	70	
317		
212		230
119	178	

140 120 100 80 60 40 20 0 20 40 60 80 100 RAMP D Sta. 8+00 to 9+50