
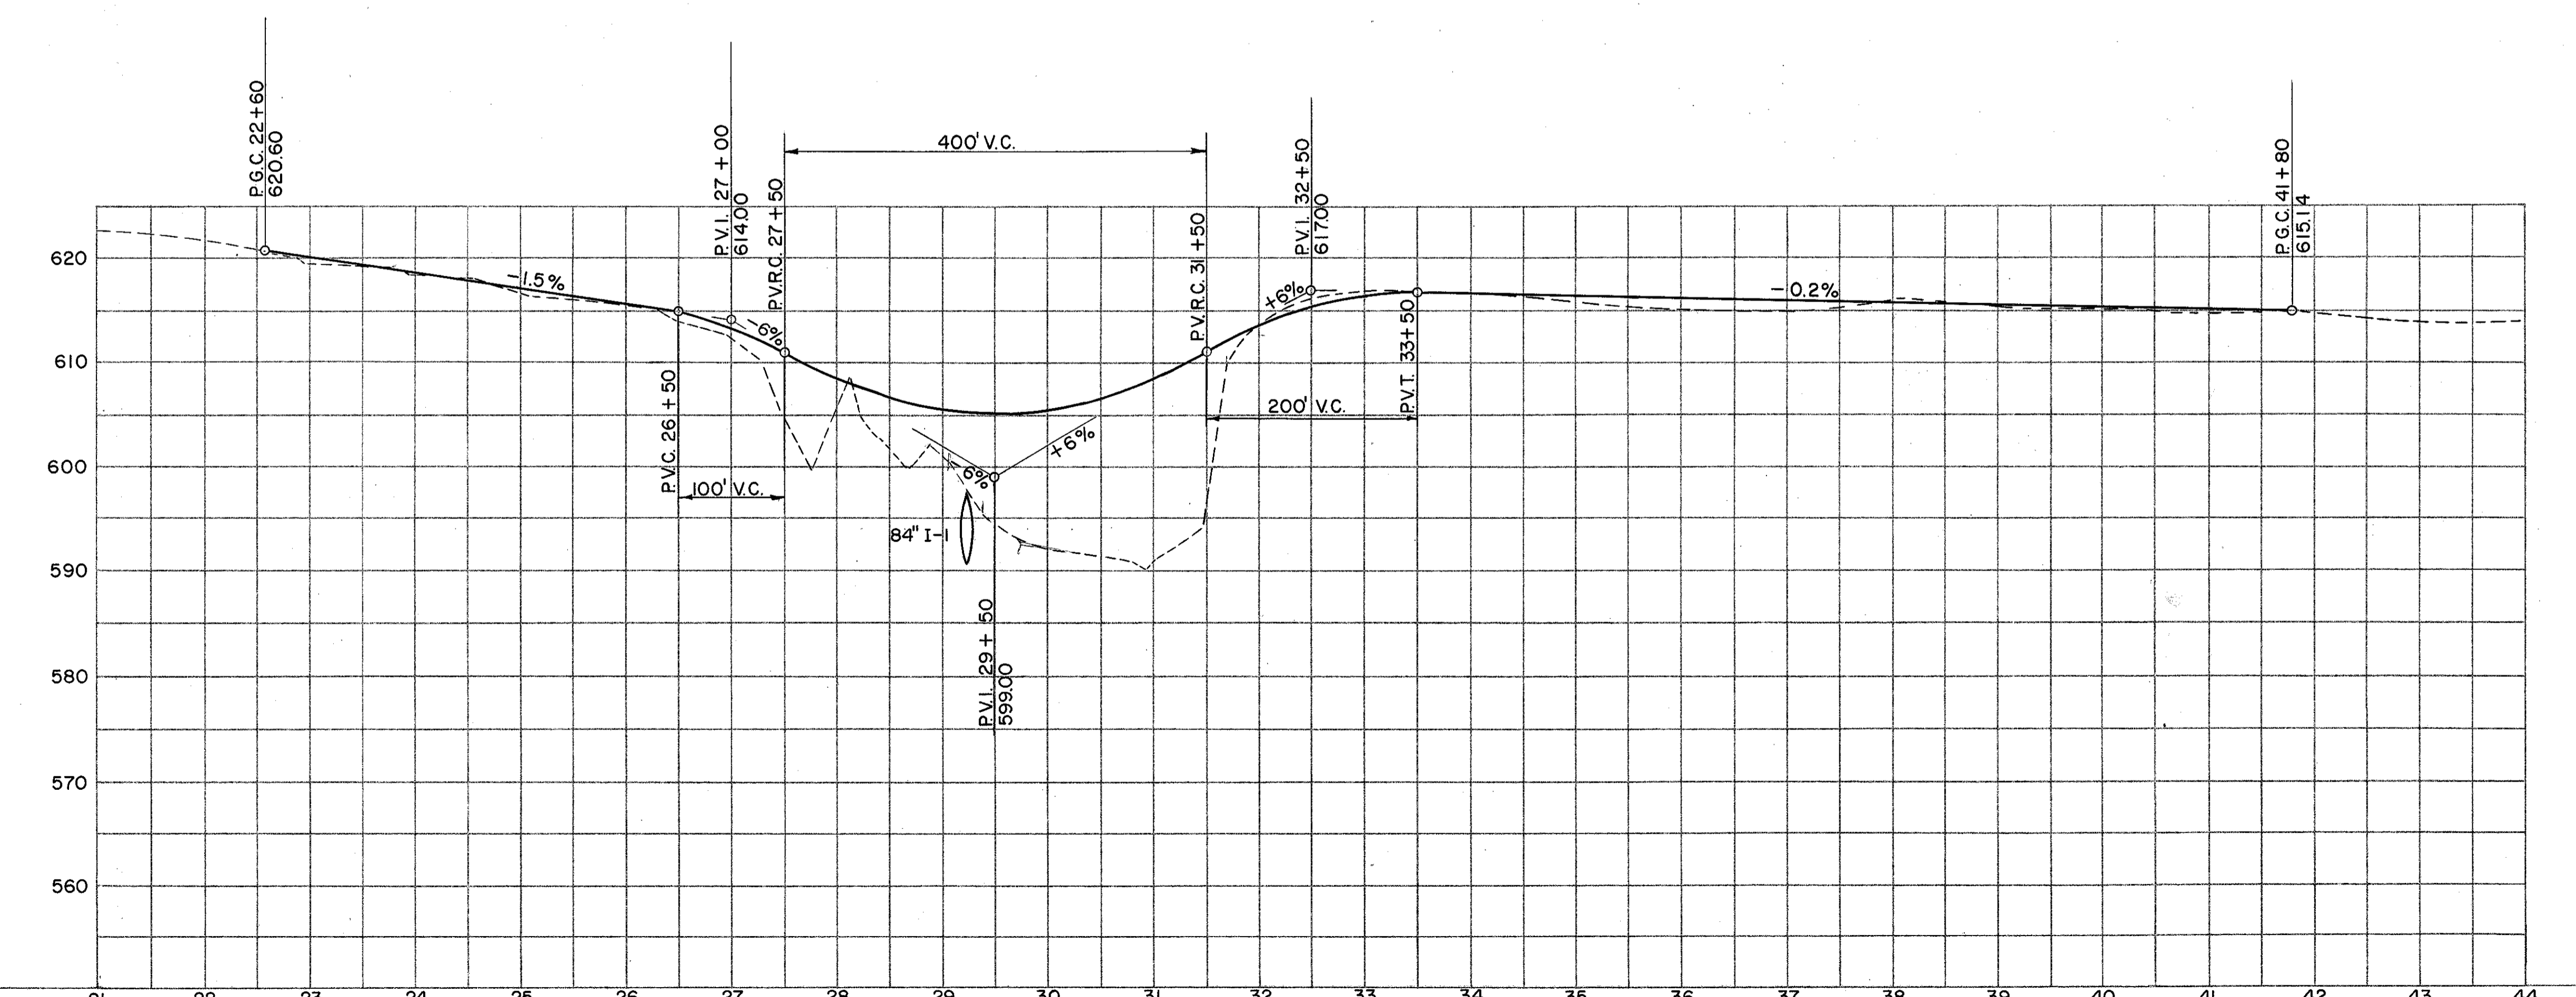
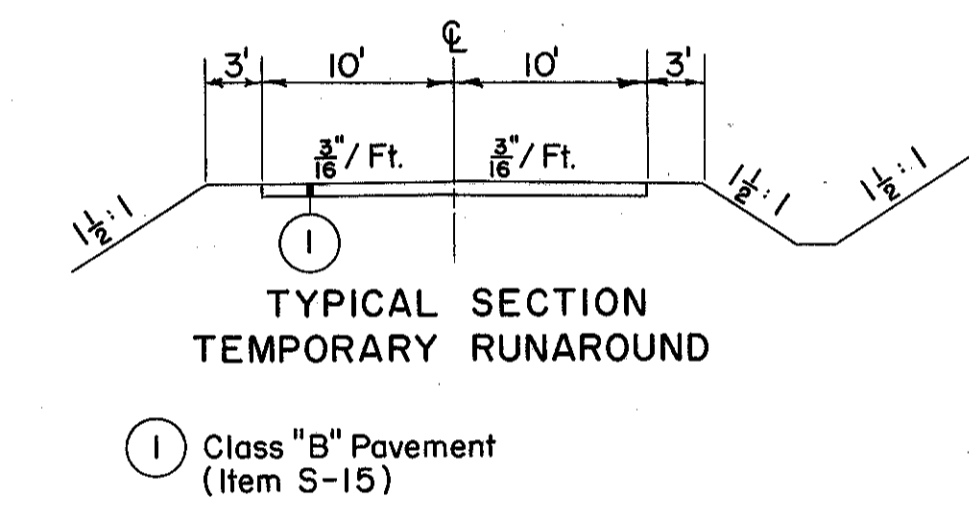


LAKE COUNTY  
LAK-44-7.22

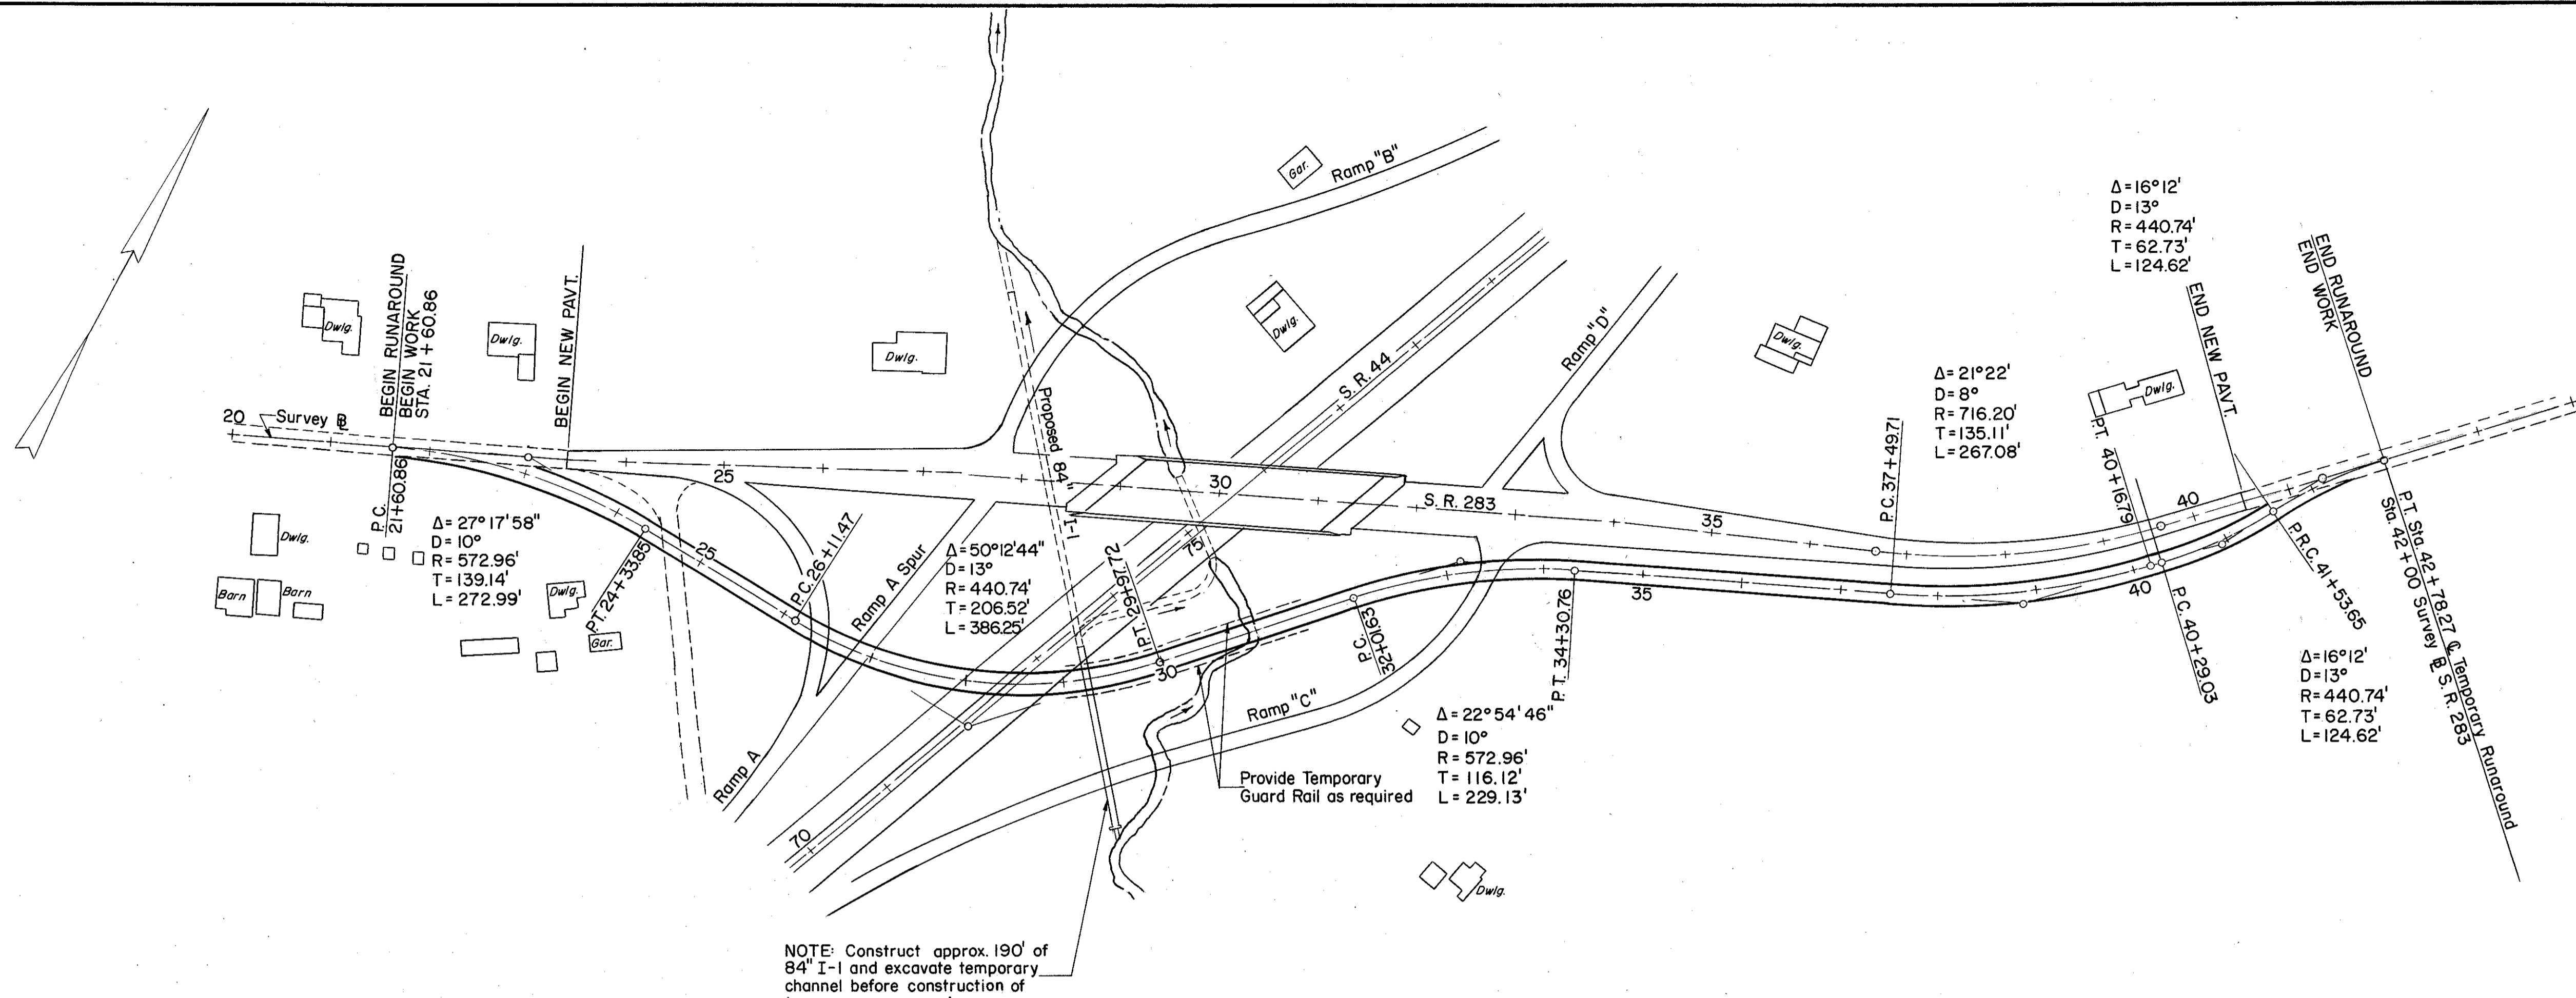

TEMPORARY RUNAROUND  
STA. 21 + 60.86 TO STA. 42 + 78.27