



CONSTR. C
S. R. 283
CURVE DATA
P. I. Sta. 23+39.22
 $\Delta = 2^\circ 59' 14''$
No Curve

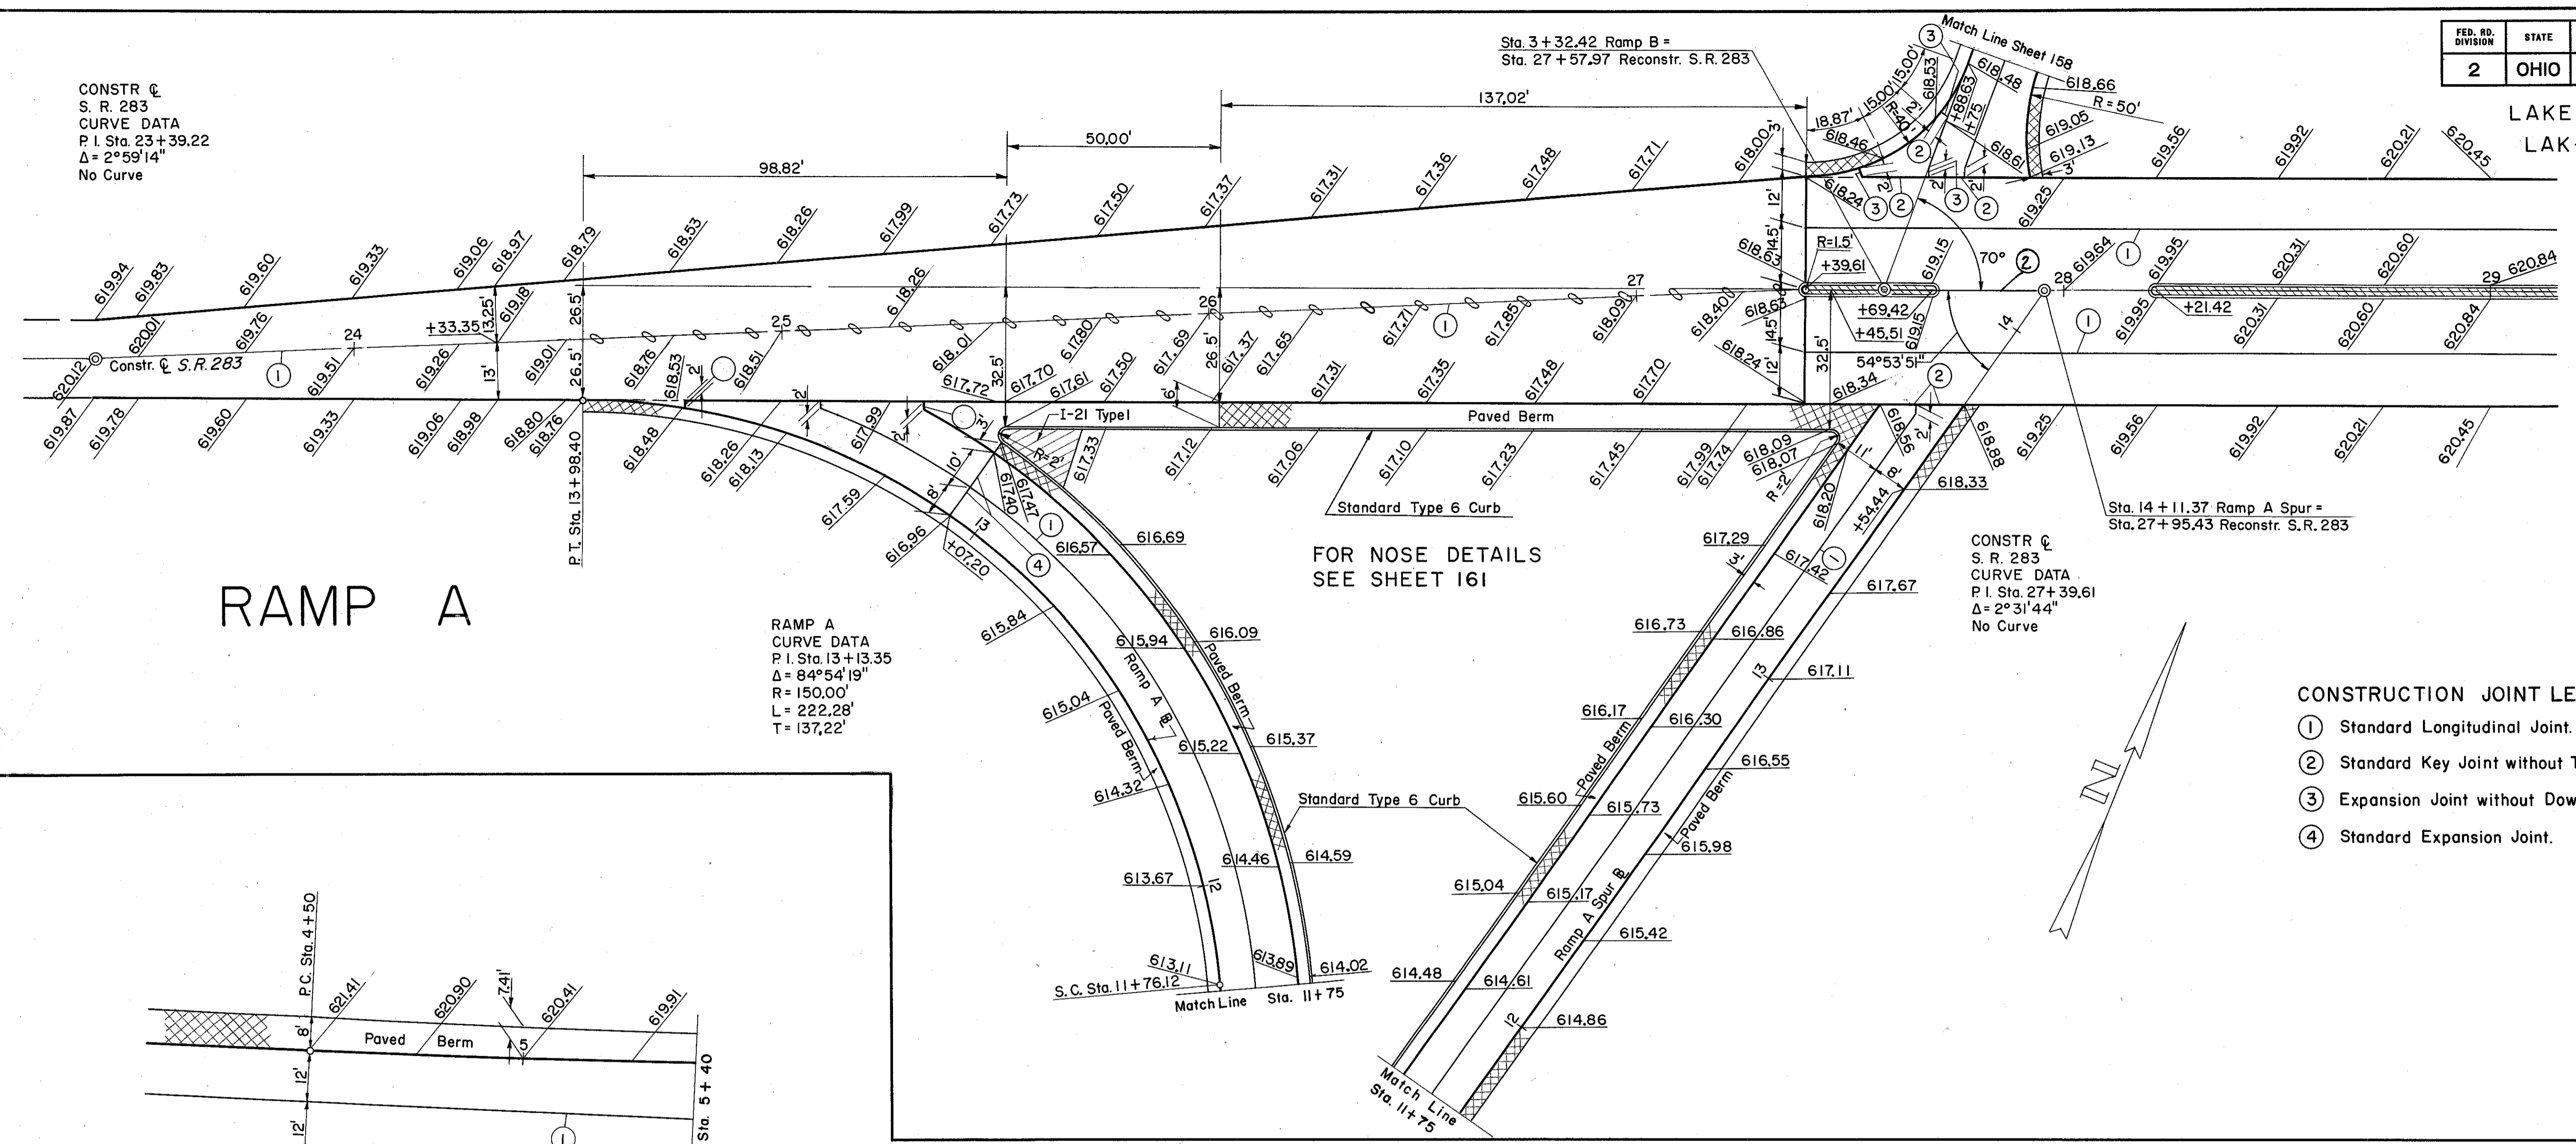

RAMP A

RAMP A
CURVE DATA
P. I. Sta. 13+13.35
 $\Delta = 84^\circ 54' 19''$
R = 150.00'
L = 222.28'
T = 137.22'

- CONSTRUCTION JOINT LEGEND
- ① Standard Longitudinal Joint.
 - ② Standard Key Joint without Tie Bars.
 - ③ Expansion Joint without Dowels.
 - ④ Standard Expansion Joint.

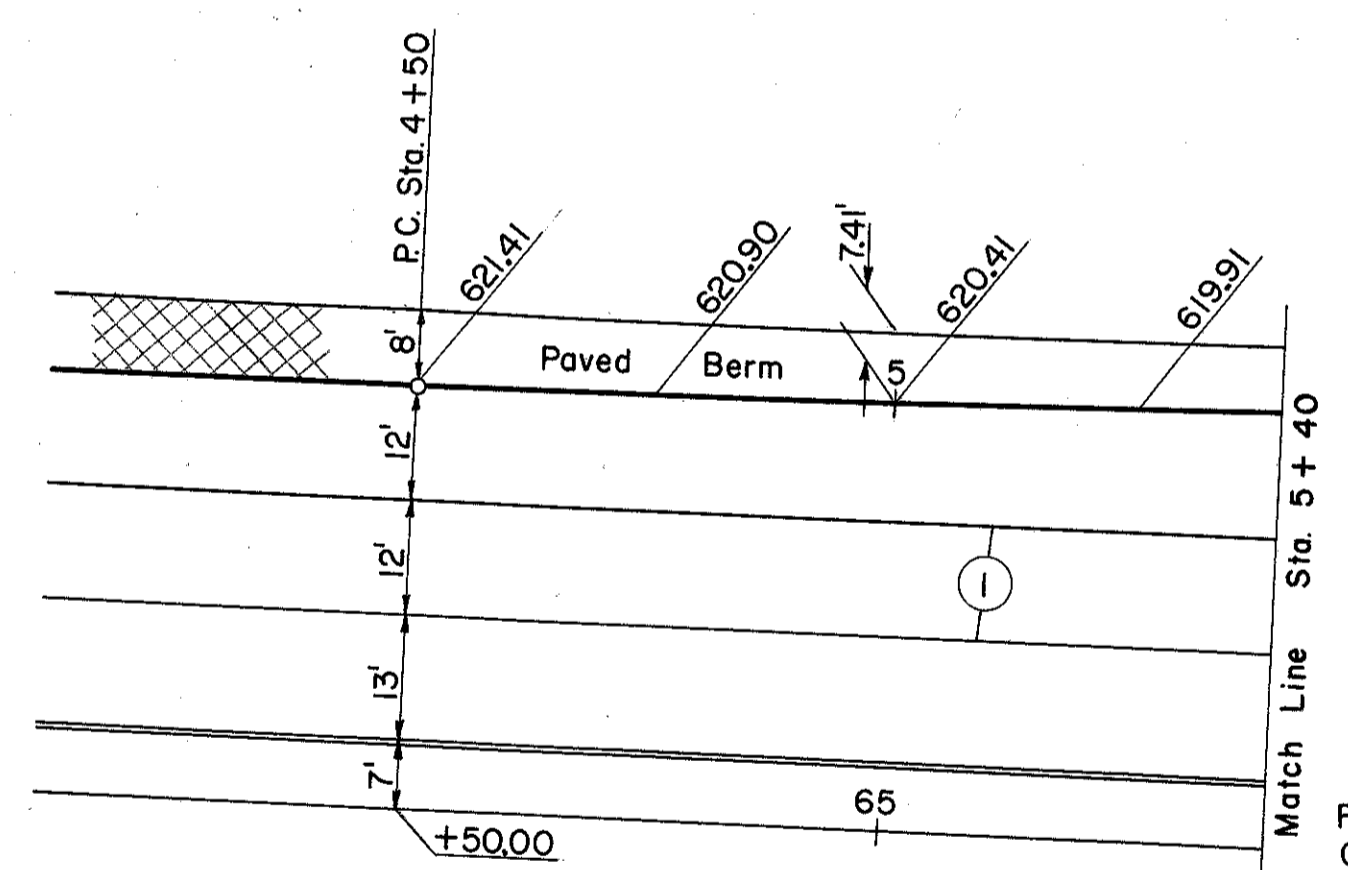

RAMP A
CURVE DATA
P. I. Sta. 7+13.80
 $\Delta = 10^\circ 31' 21''$
D = 2° 00'
R = 2864.79'
L = 526.12'
T = 263.80'

CURB CURVE DATA
 $\Delta = 4^\circ 00' 00''$
R = 831.31'
L = 58.04'
T = 29.03'

RAMP A ENTRANCE TERMINAL

