


RAMP B

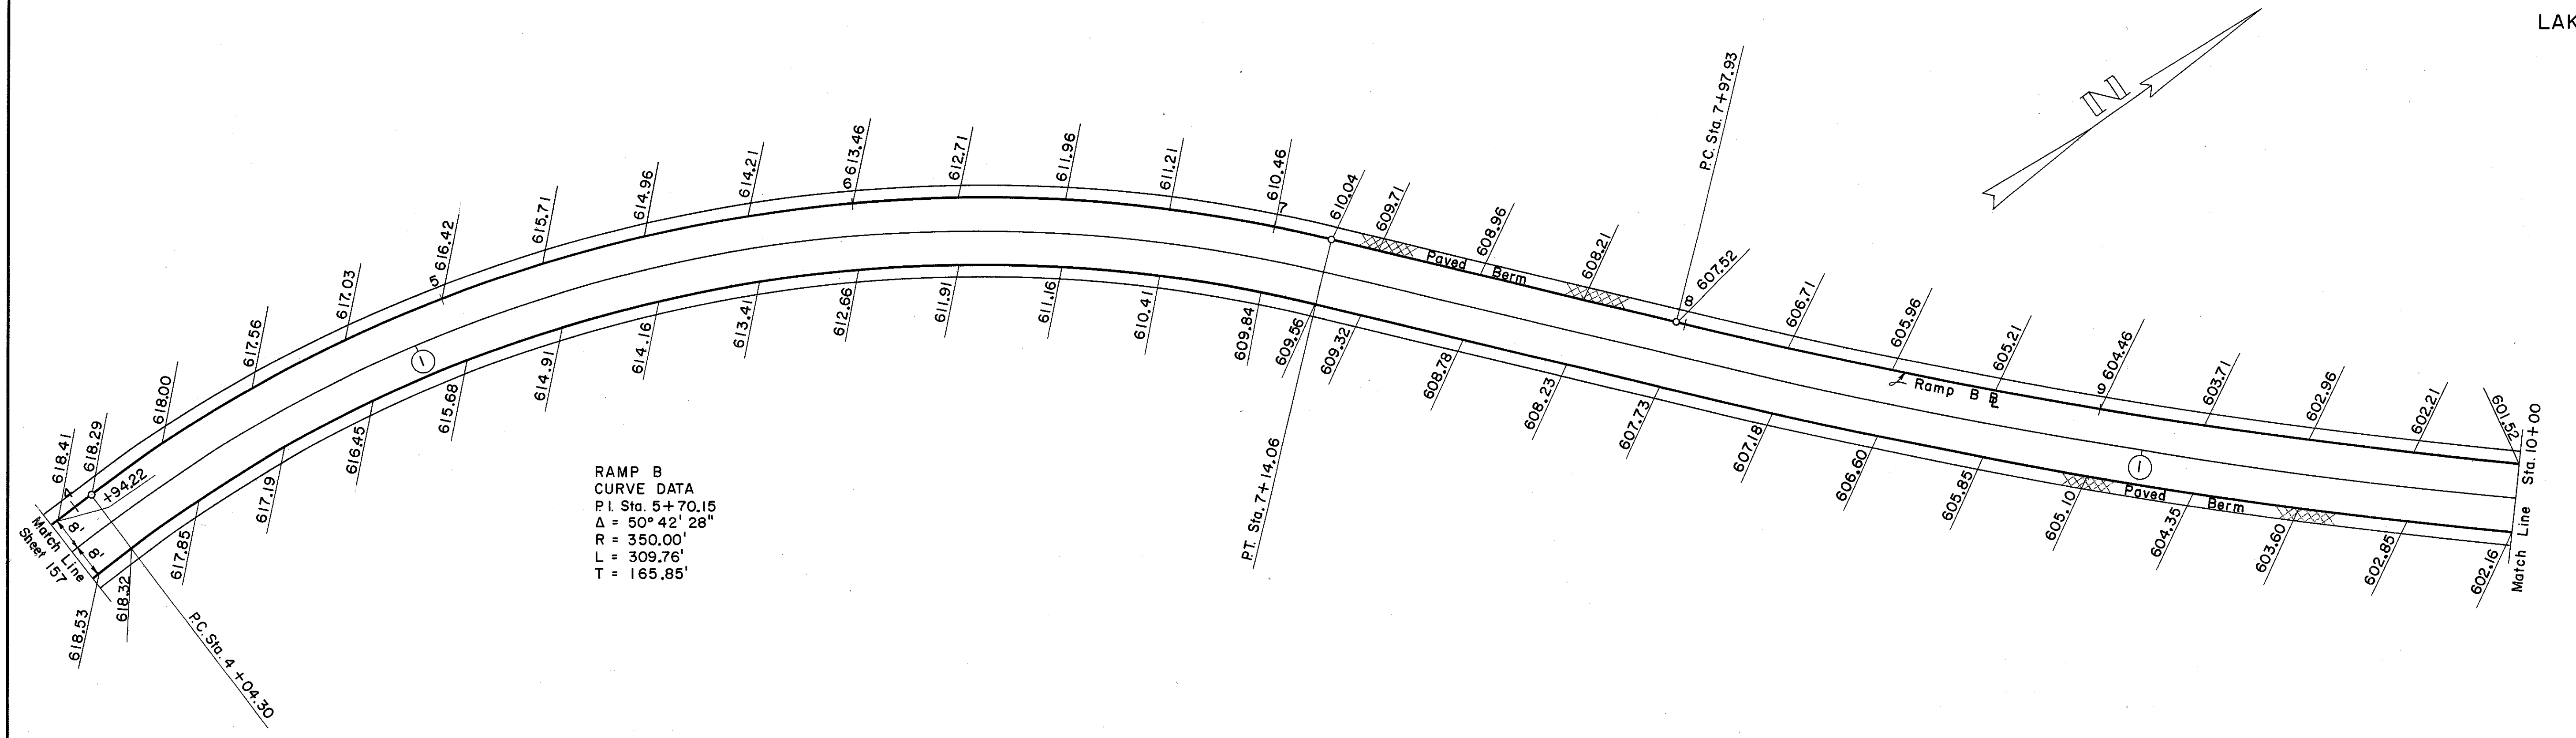

FOR NOSE DETAILS SEE SHEET 161

RAMP B EXIT TERMINAL

RAMP B
CURVE DATA
P.I. Sta. 11+16.57
 $\Delta = 25^\circ 04' 58''$
 $D = 4^\circ 00' 00''$
 $R = 1432.39'$
 $L = 627.07'$
 $T = 318.64'$

CONSTRUCTION JOINT LEGEND
 (1) Standard Longitudinal Joint
 (4) Standard Expansion Joint

