
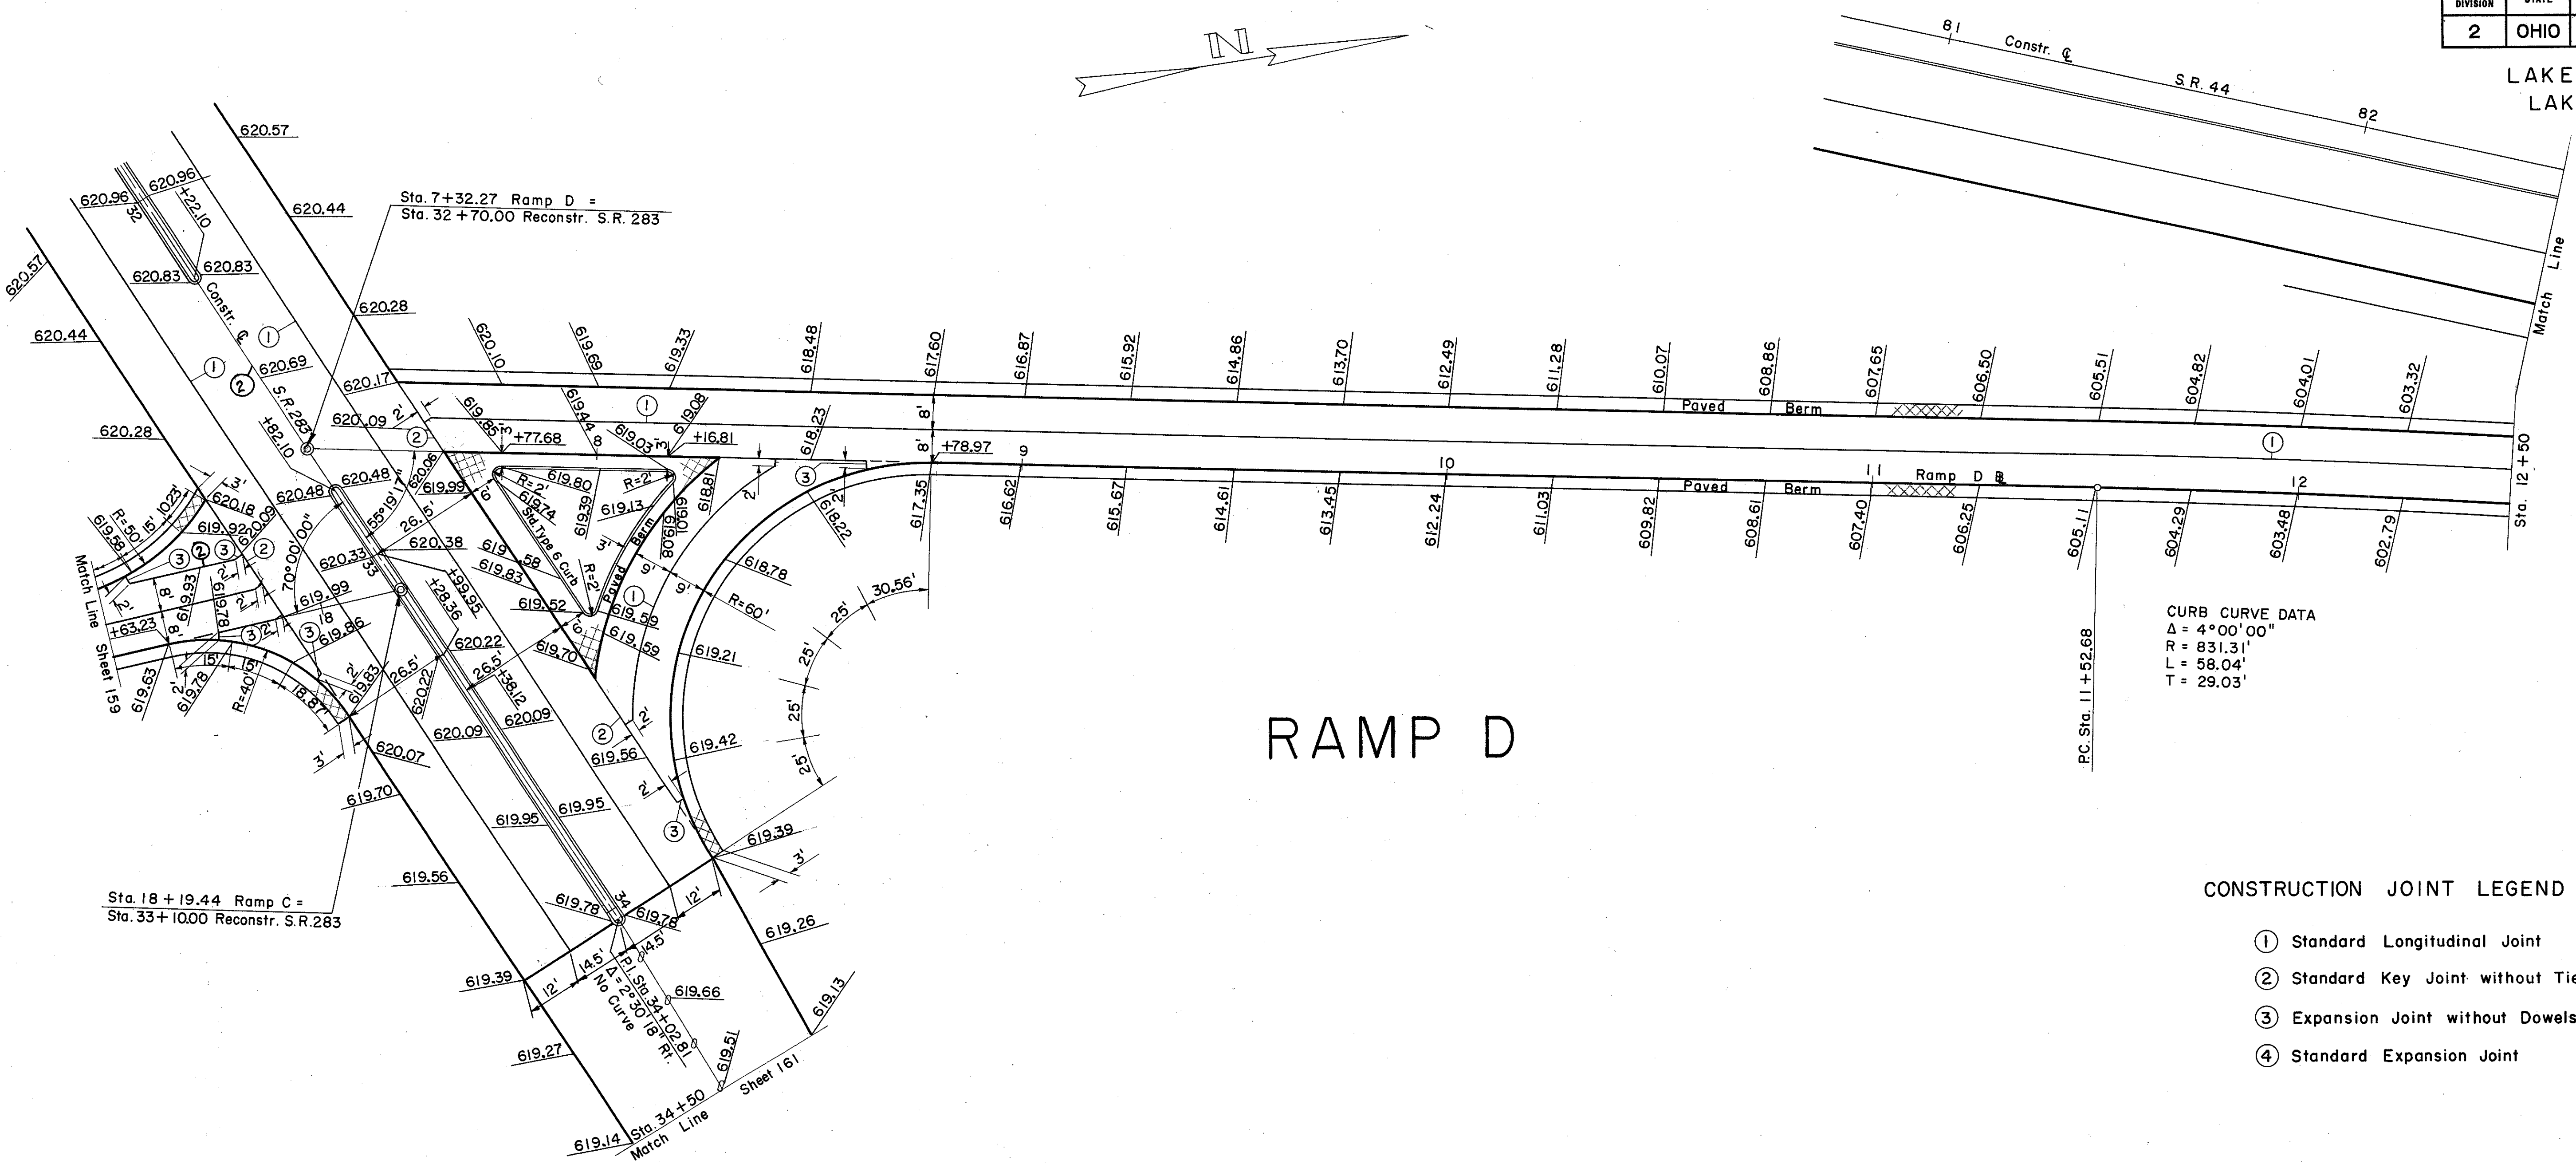


LAKE COUNTY
LAK-44-7.22

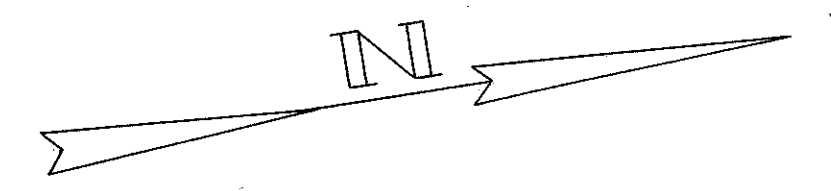


CURB CURVE DATA
 $\Delta = 4^{\circ}00'00''$
 $R = 831.31'$
 $L = 58.04'$
 $T = 29.03'$

CONSTRUCTION JOINT LEGEND

- ① Standard Longitudinal Joint
- ② Standard Key Joint without Tie Bars
- ③ Expansion Joint without Dowels
- ④ Standard Expansion Joint

RAMP D

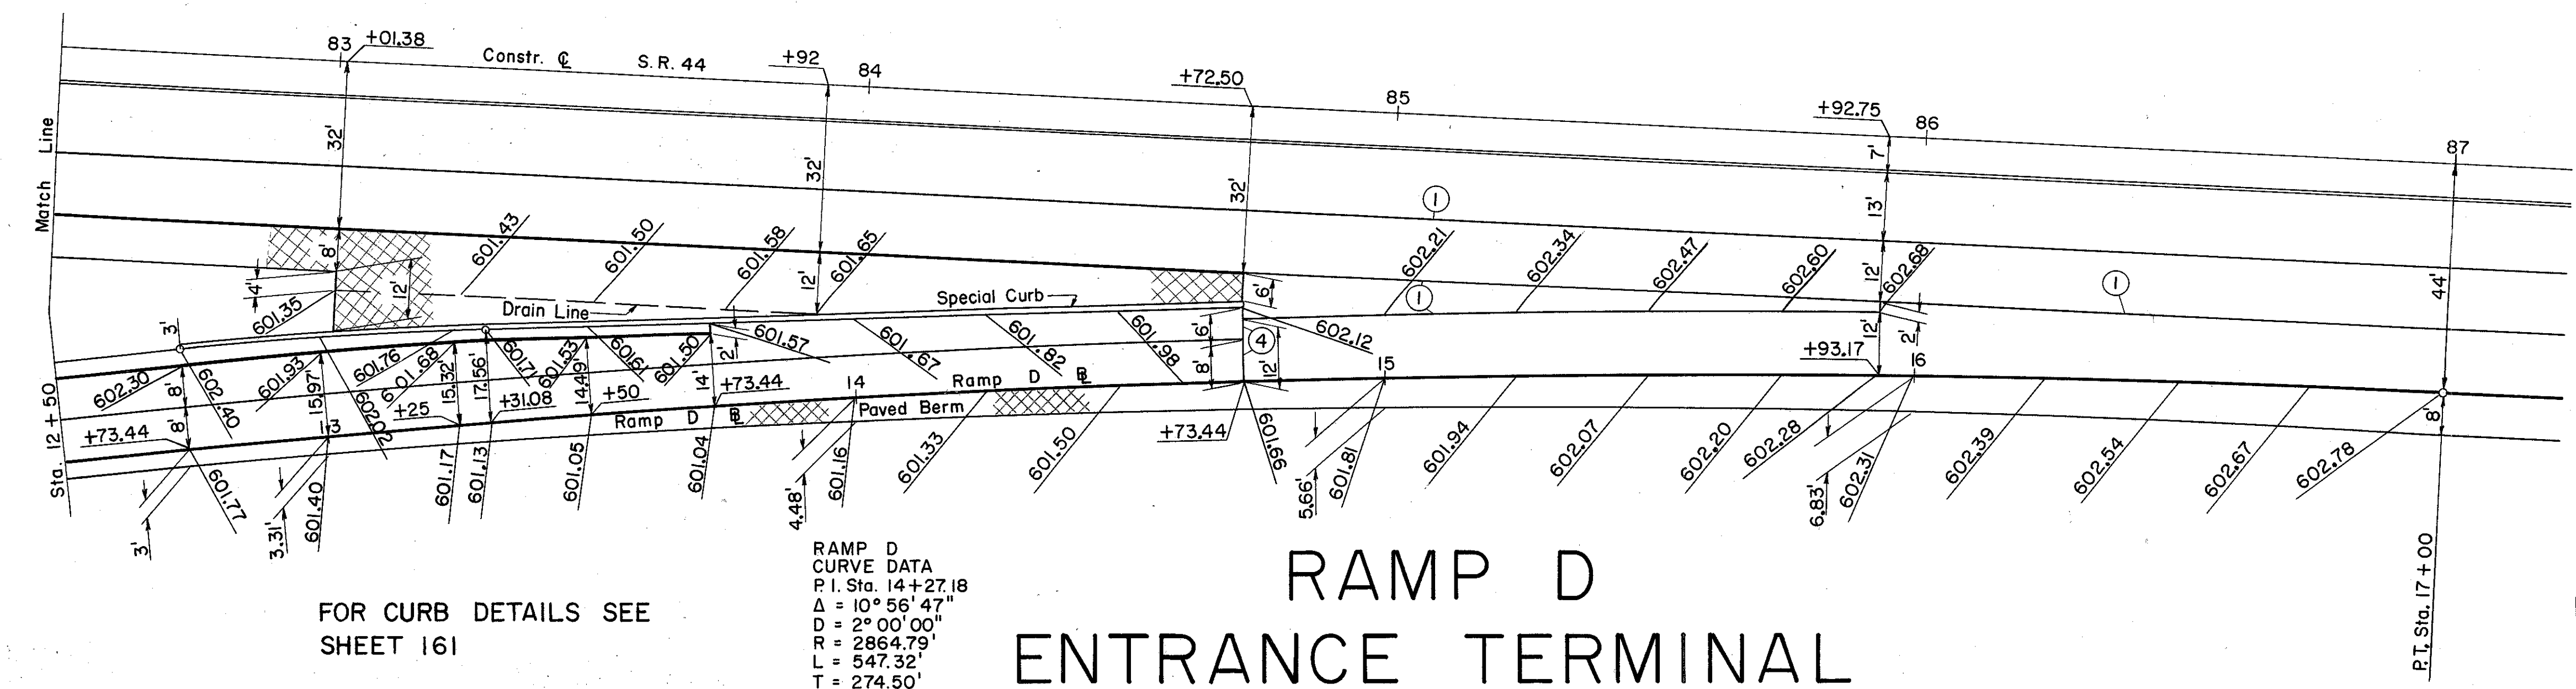

RAMP D
ENTRANCE TERMINAL

FOR CURB DETAILS SEE
SHEET 161

RAMP D
CURVE DATA
P.I. Sta. 14+27.18
 $\Delta = 10^{\circ}56'47''$
 $R = 2^{\circ}00'00''$
 $D = 2864.79'$
 $L = 547.32'$
 $T = 274.50'$

S.R. 283 INTERCHANGE
INTERSECTION DETAILS
RAMP D

