


END AREA	VOLUME		SEEDING	
	CUT	FILL	END SQ. WIDTH	SQ. YDS.
43	5			
77	8			
40	4		0	
64	9		136	
29	6		49	
68	7		278	
44	2		51	
96	3		283	
60	1		51	
72	1		289	
70	0		53	
46			303	
53			56	

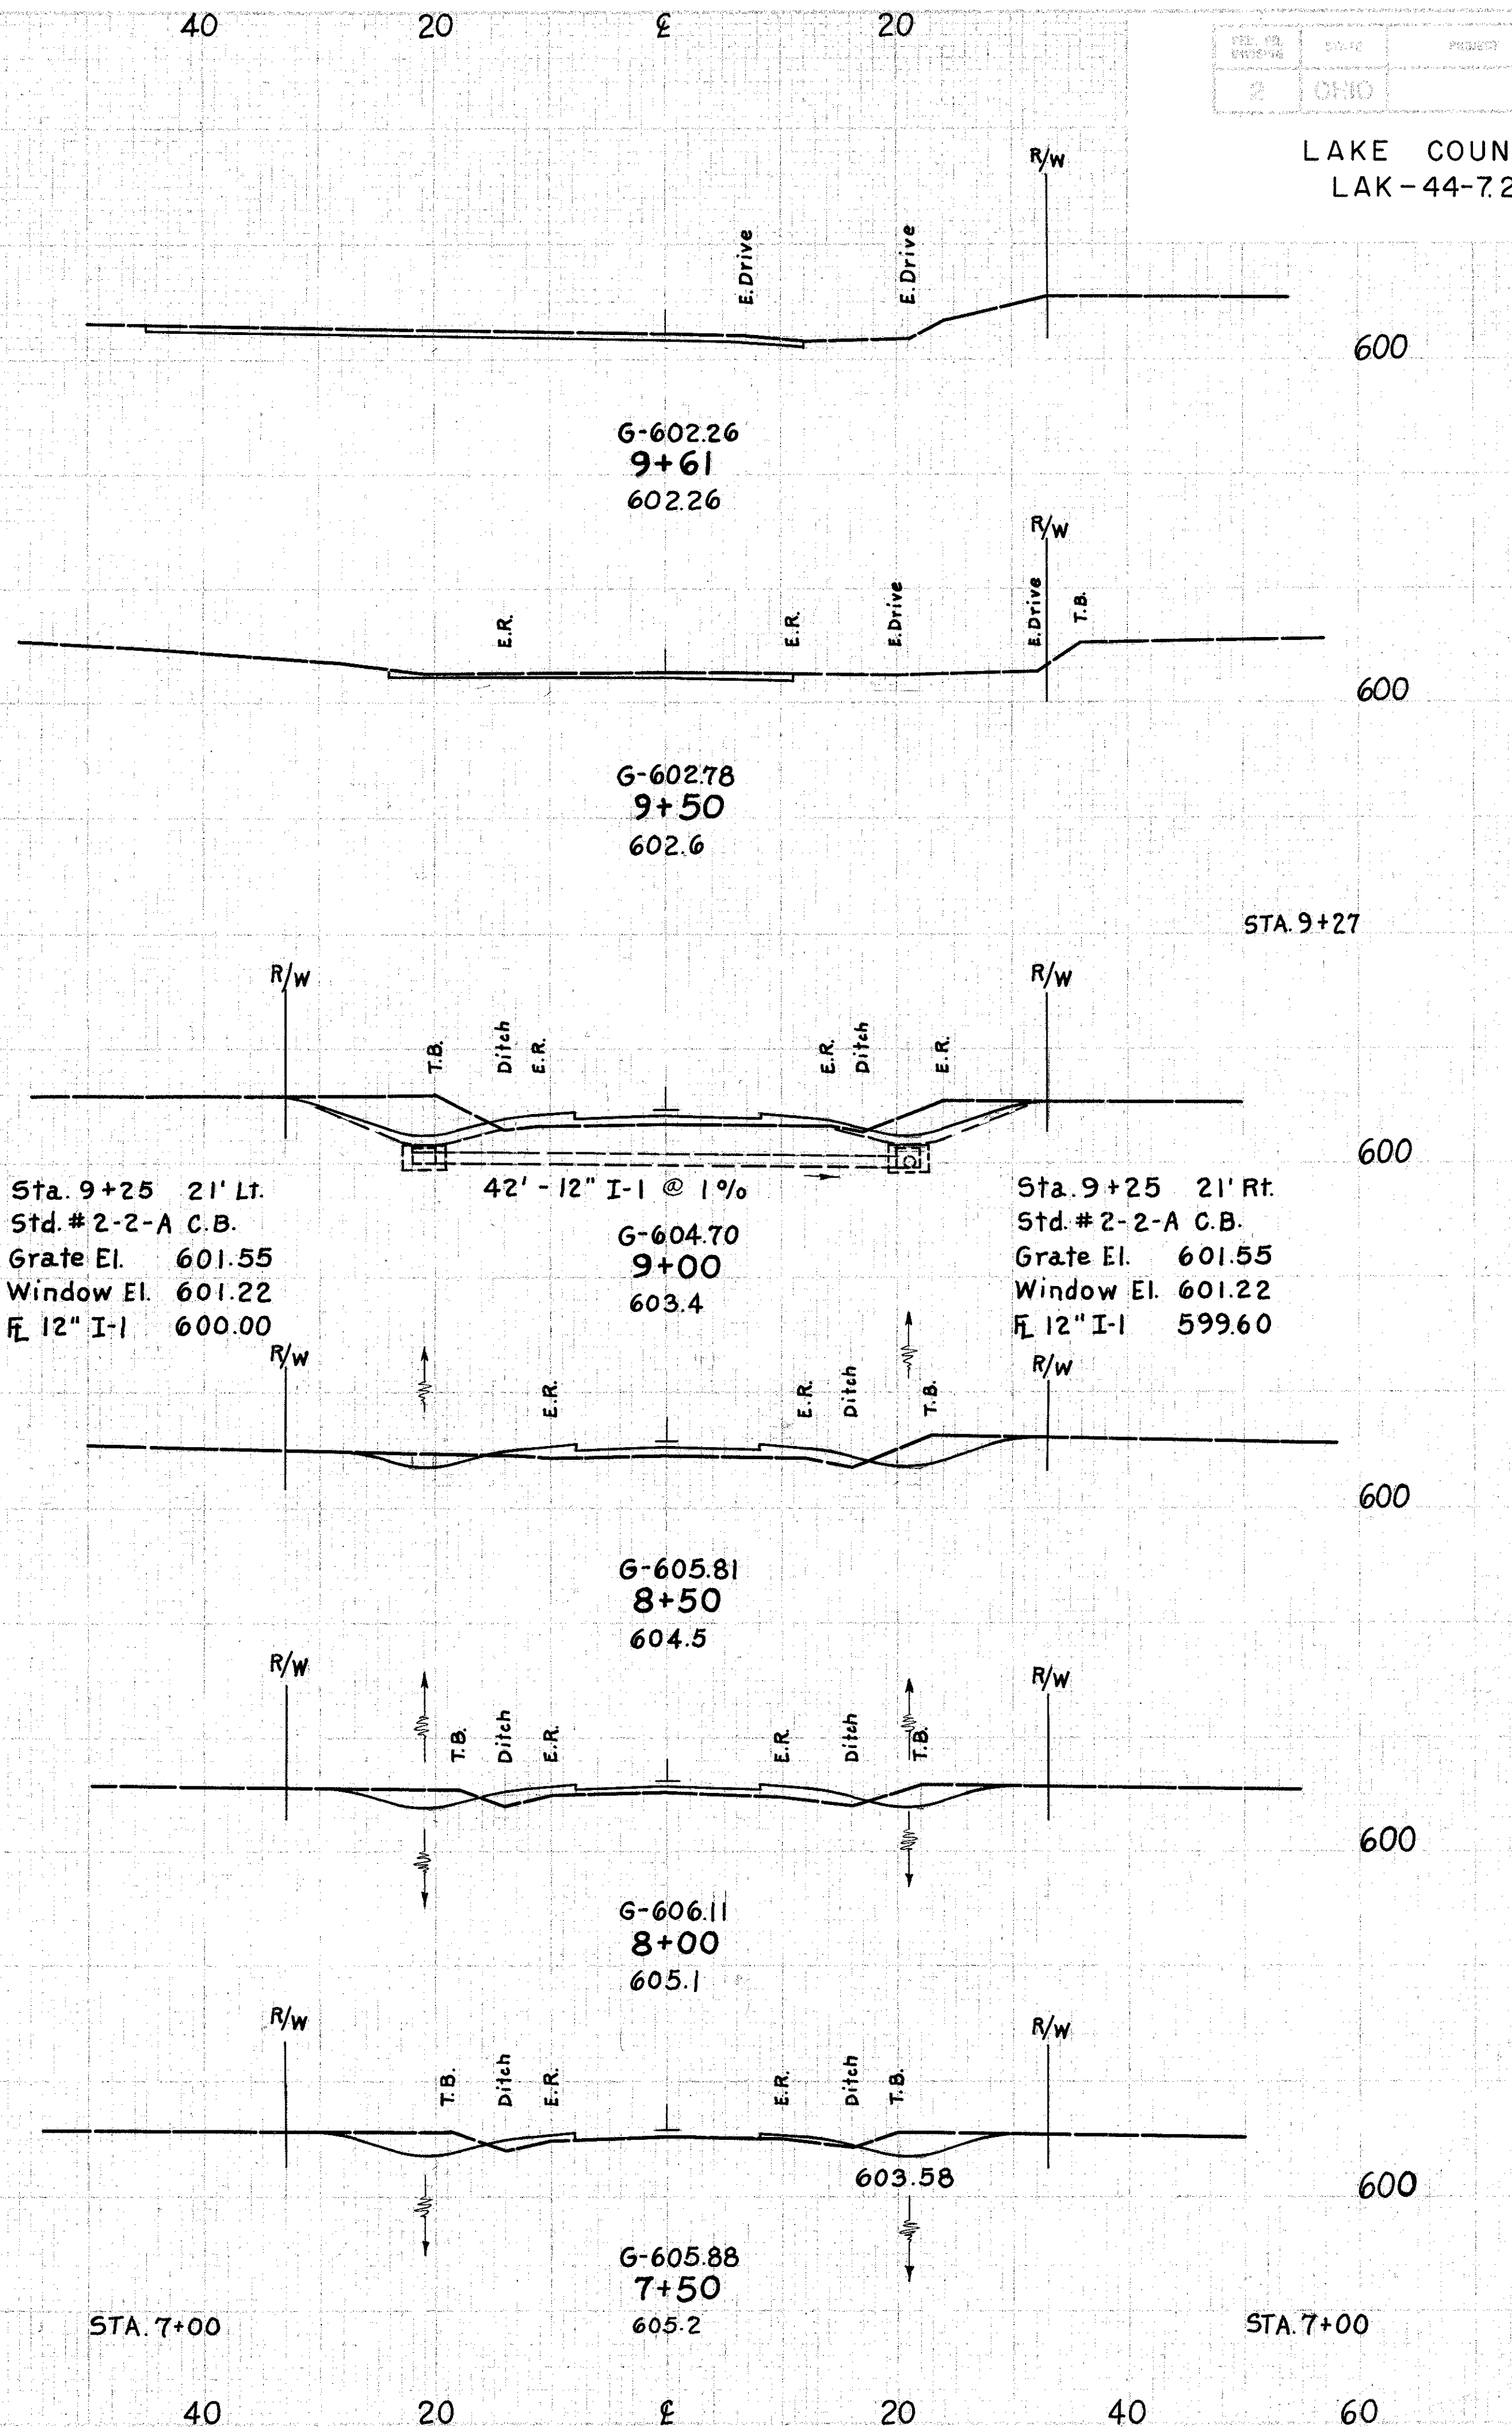

END AREA	VOLUME	
	CUT	FILL
34		
		11
21		
		63
0		
		11
47	21	
		62
		40
20	22	
		39
		44
22	26	
		48
		31
30	8	
		68
		12
43	5	