


END AREA		VOLUME		SEEDING	
CUT	FILL	CUT	FILL	END WIDTH	W.D.
23	42			60	56
48	62			40	300
29	25			20	52
60	42			£	272
36	20			20	46
45	19			£	128
13	0			20	0
				60	

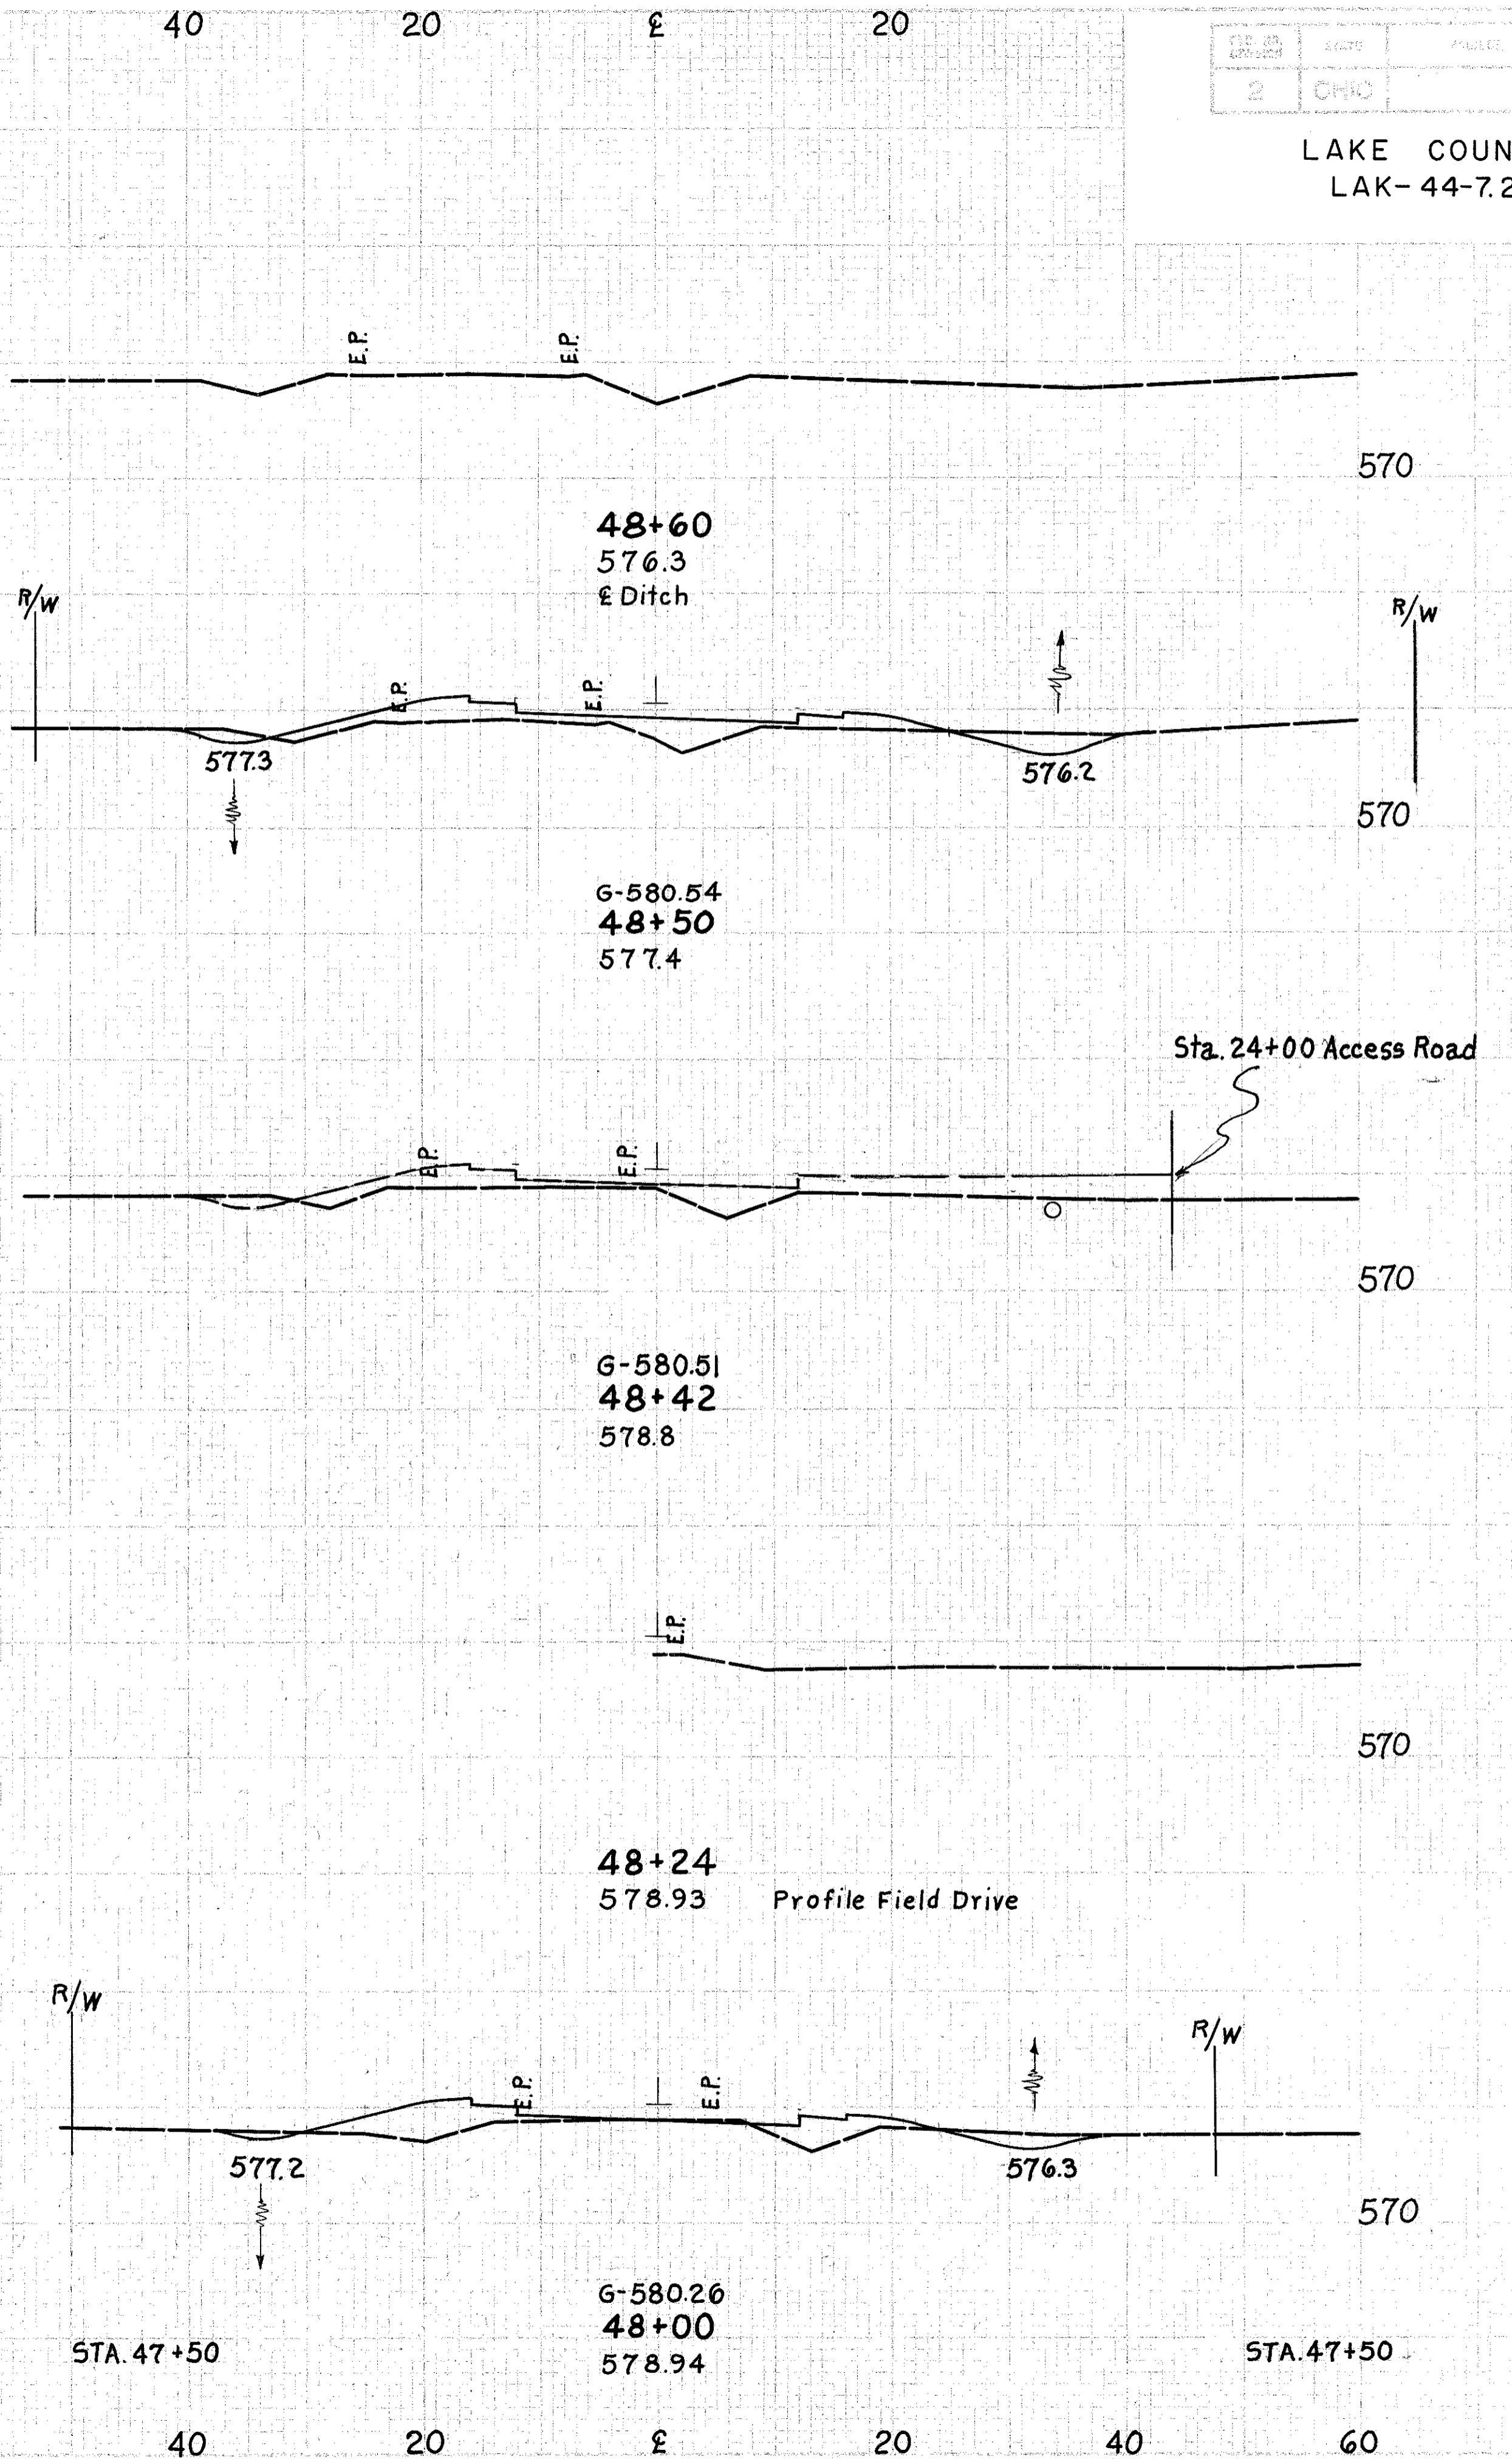

END AREA		VOLUME	
CUT	FILL	CUT	FILL
23	42		
18	66		
29	25		
60	42		
36	20		
45	19		
13	0		

LAKE COUNTY  
LAK-44-7.22