


LAKE COUNTY  
 LAK-44-7.22

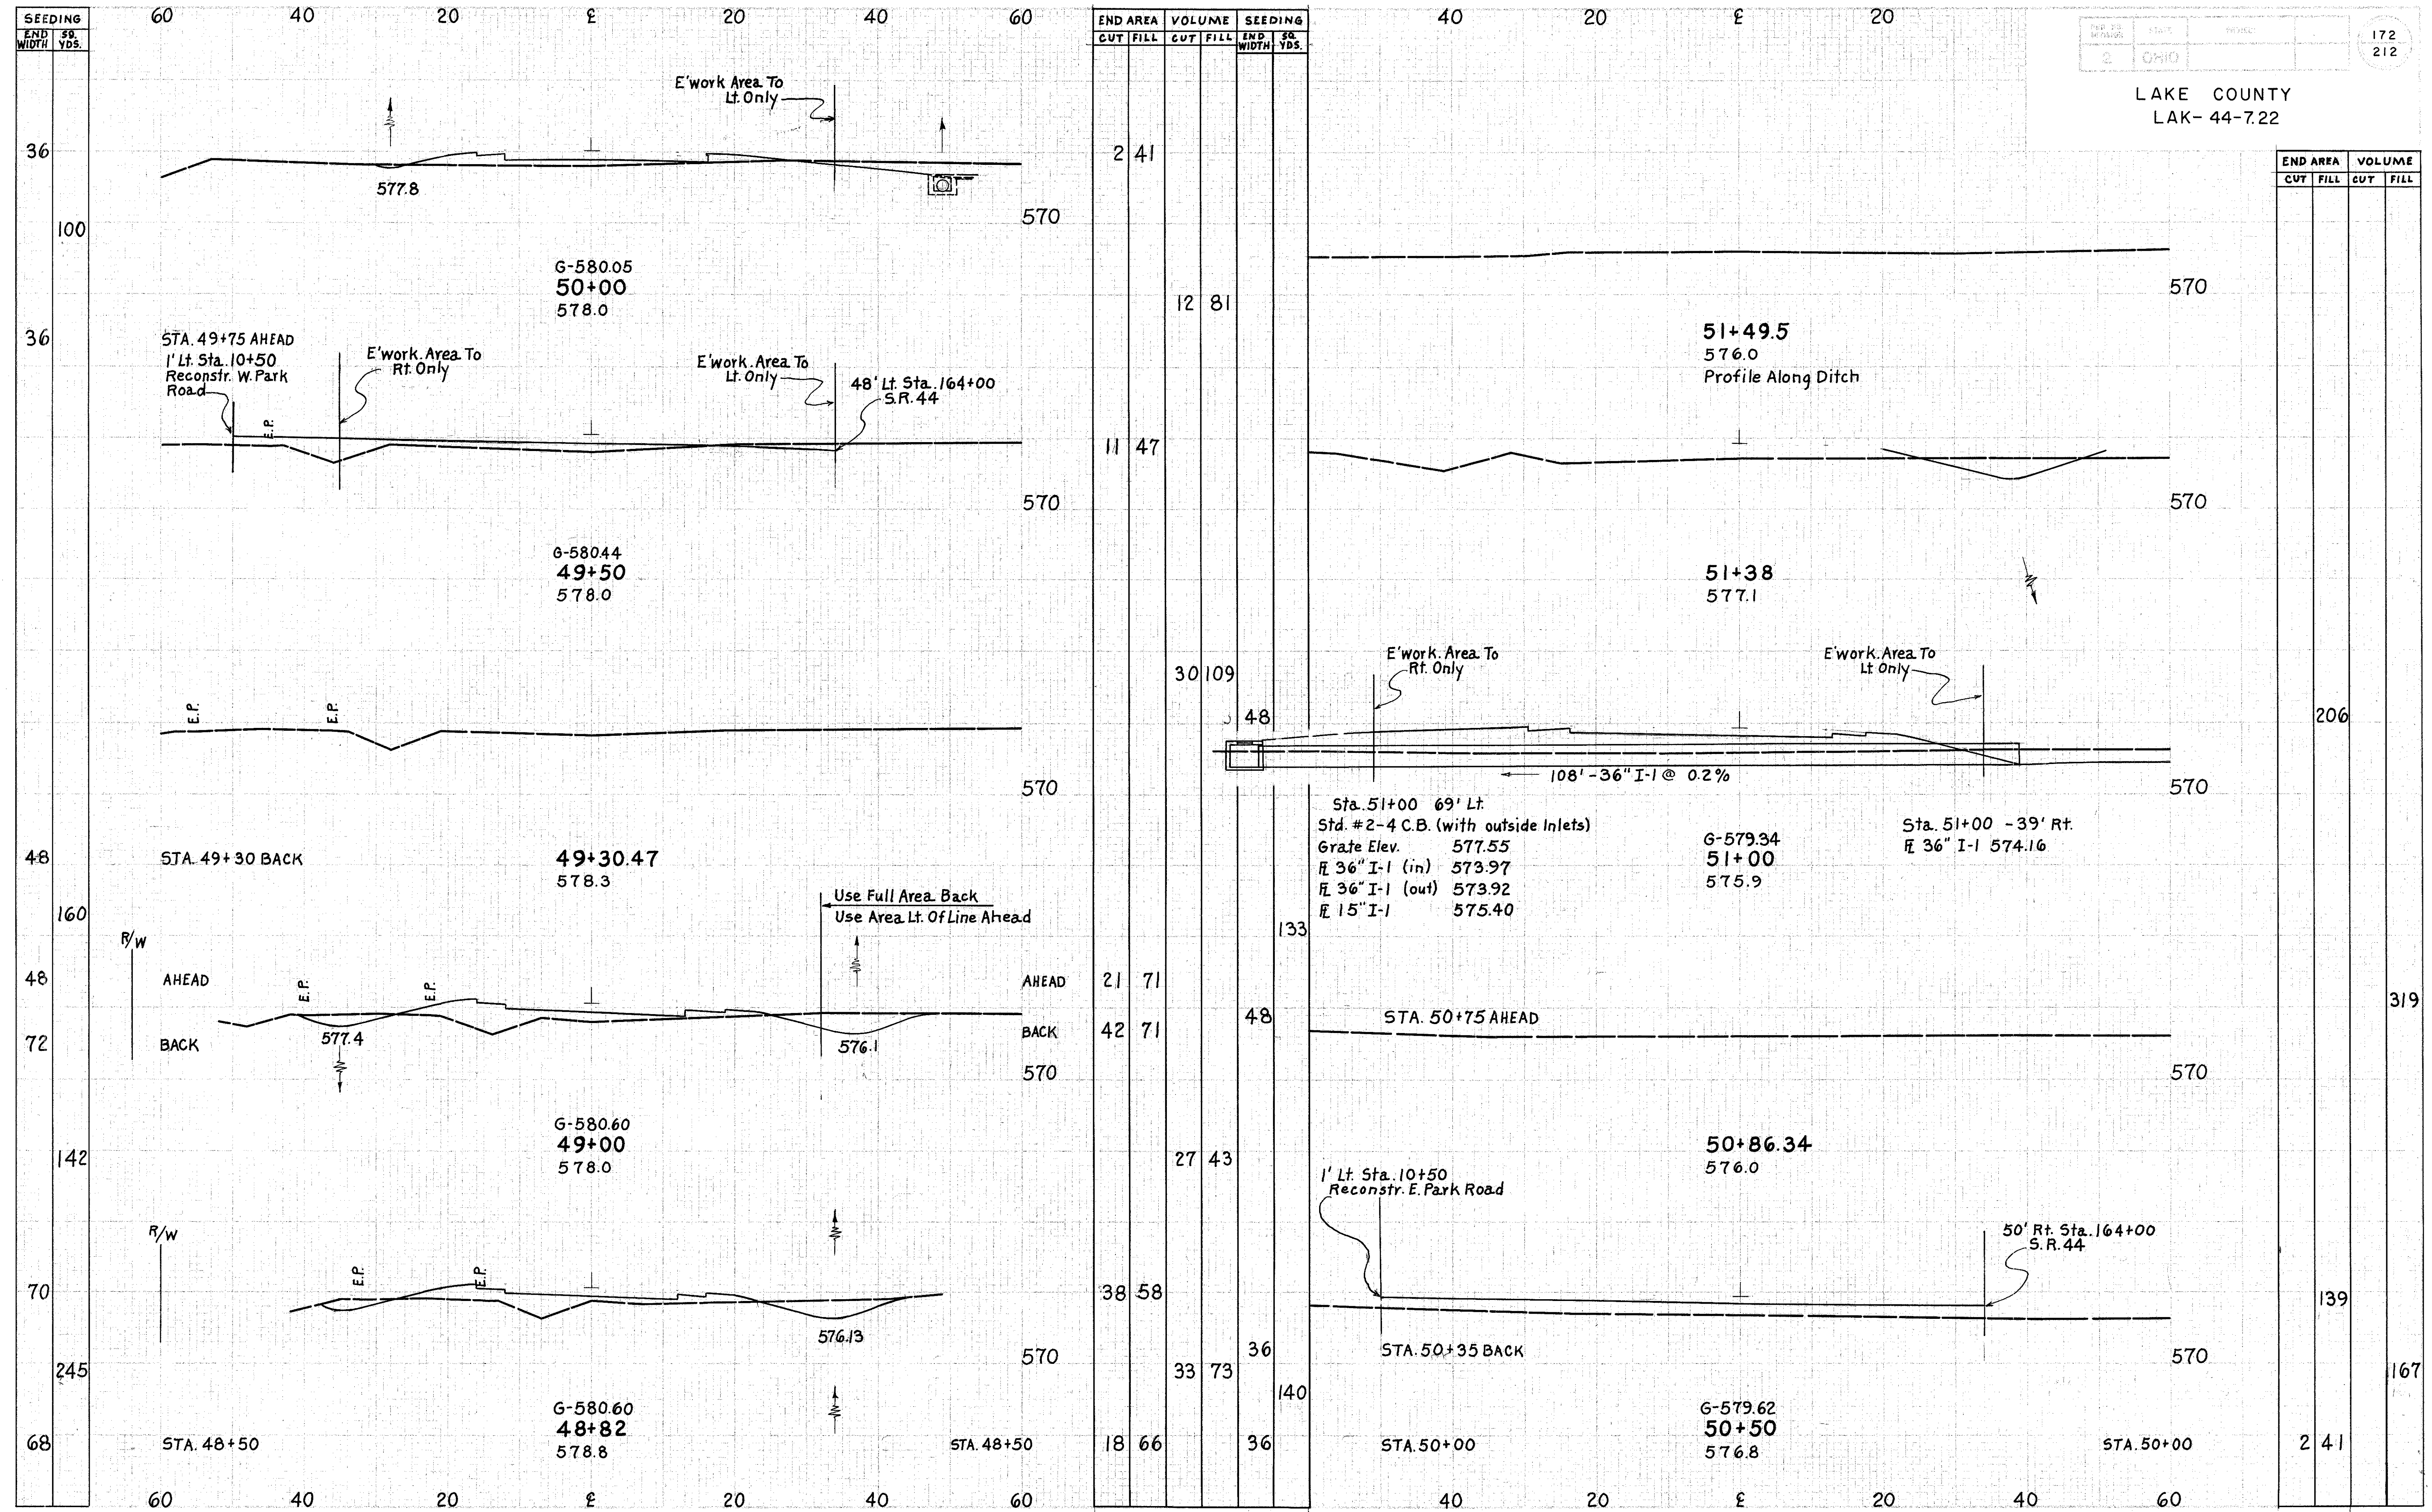

RELOCATION HEADLANDS ROAD Sta. 48+82 to 51+49.5