



SEEDING	
END WIDTH	SO. YDS.

31
103
57
185
58

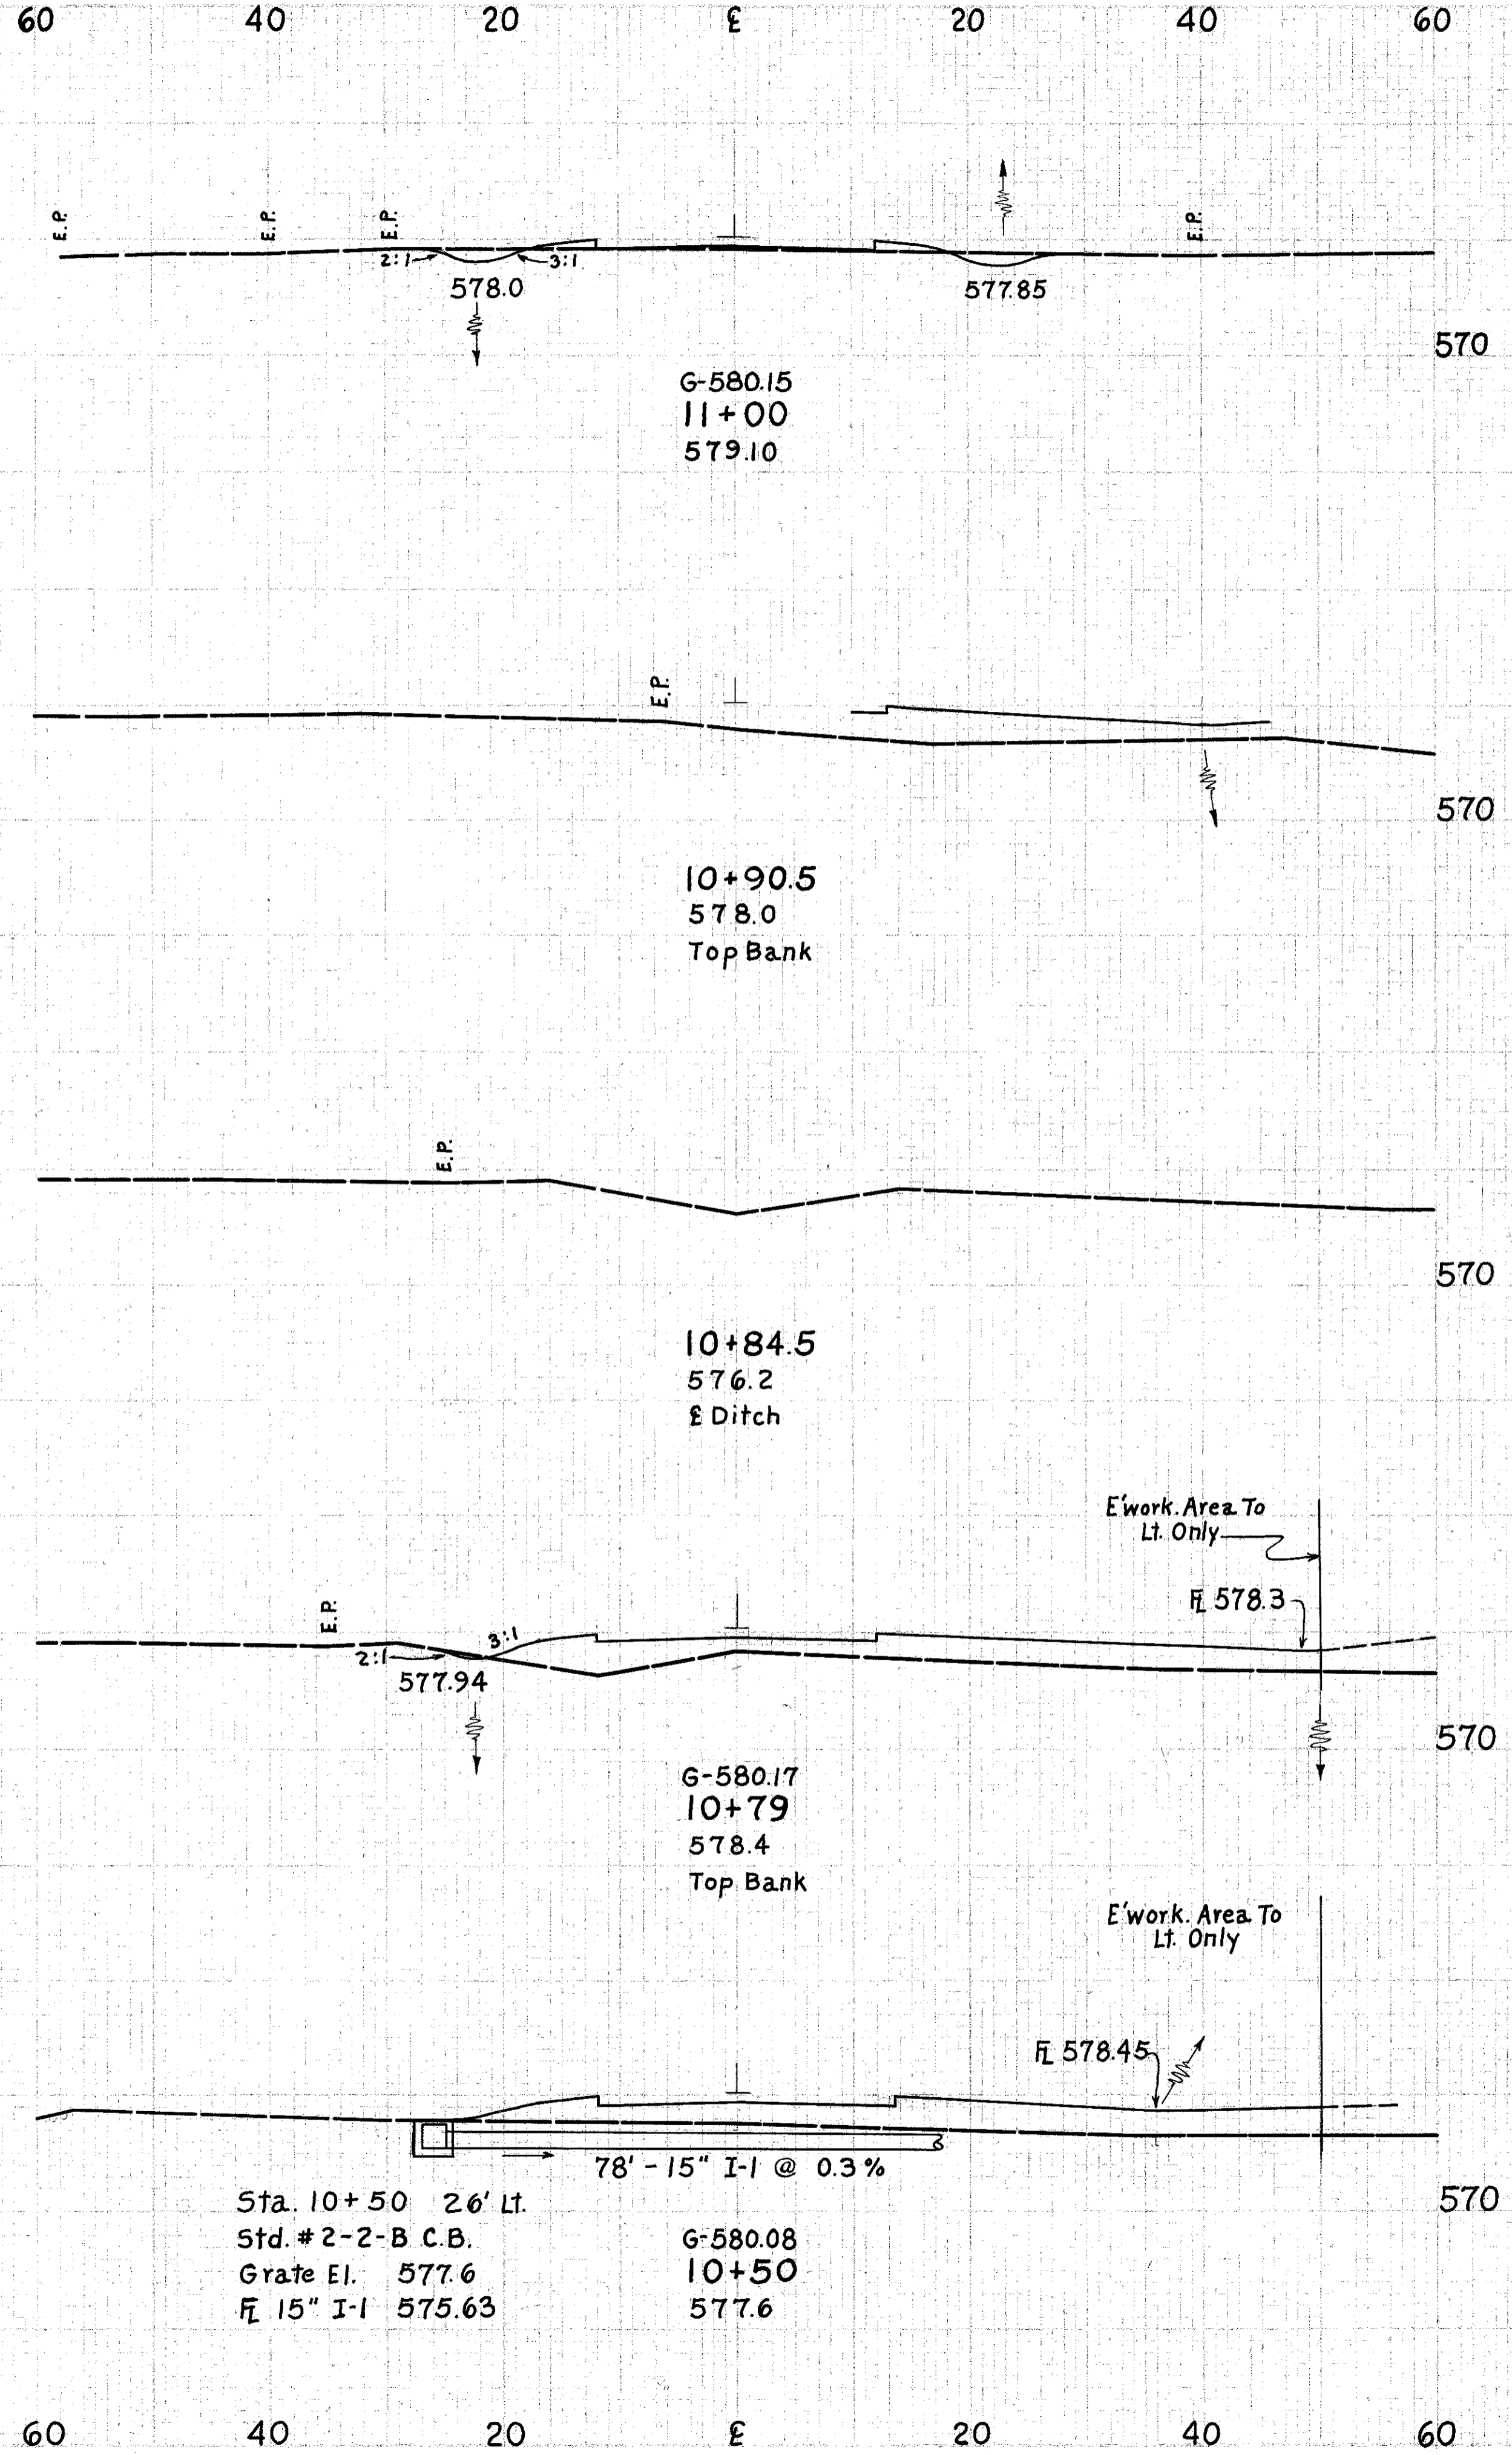

END AREA		VOLUME		SEEDING	
CUT	FILL	CUT	FILL	END WIDTH	SO. YDS.
0	8				
		56			
		135	0		
		148	119		
		141	43		
			206		
			31		

LAKE COUNTY
LAK-44-7.22

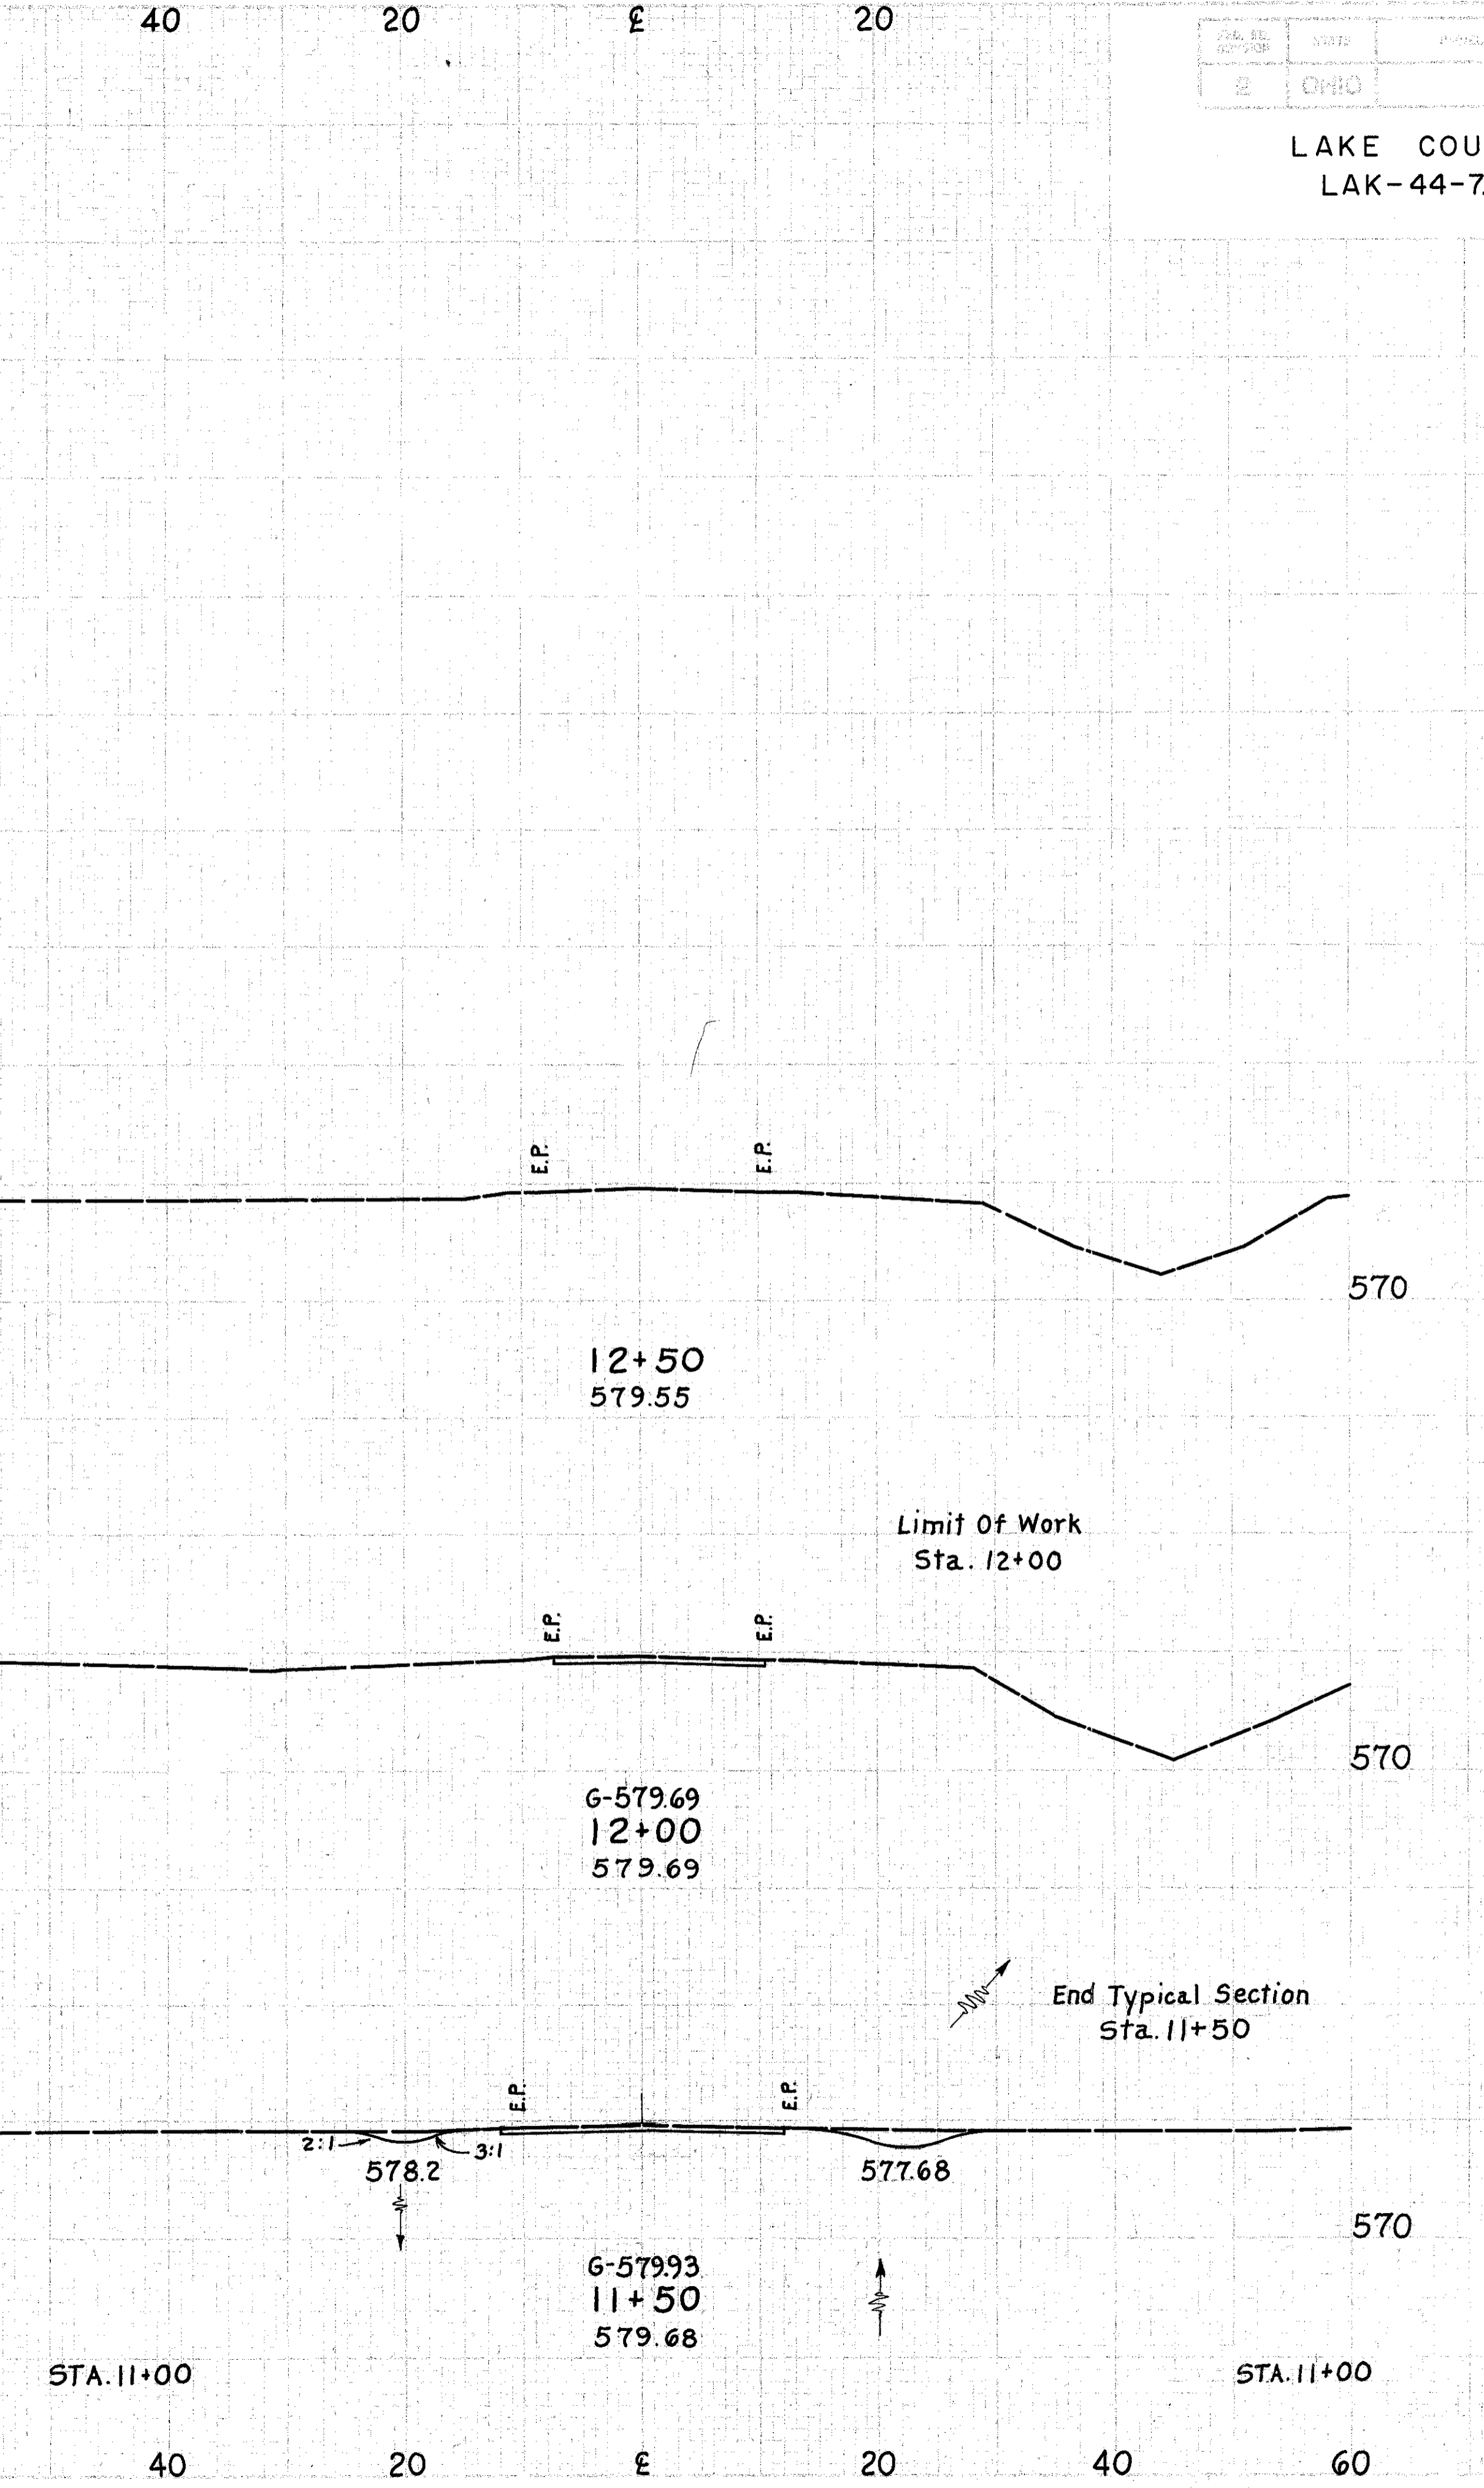

END AREA		VOLUME	
CUT	FILL	CUT	FILL
		9	
			30
		23	0
			21
			7
		0	8