



LAKE COUNTY
LAK-44-7.22

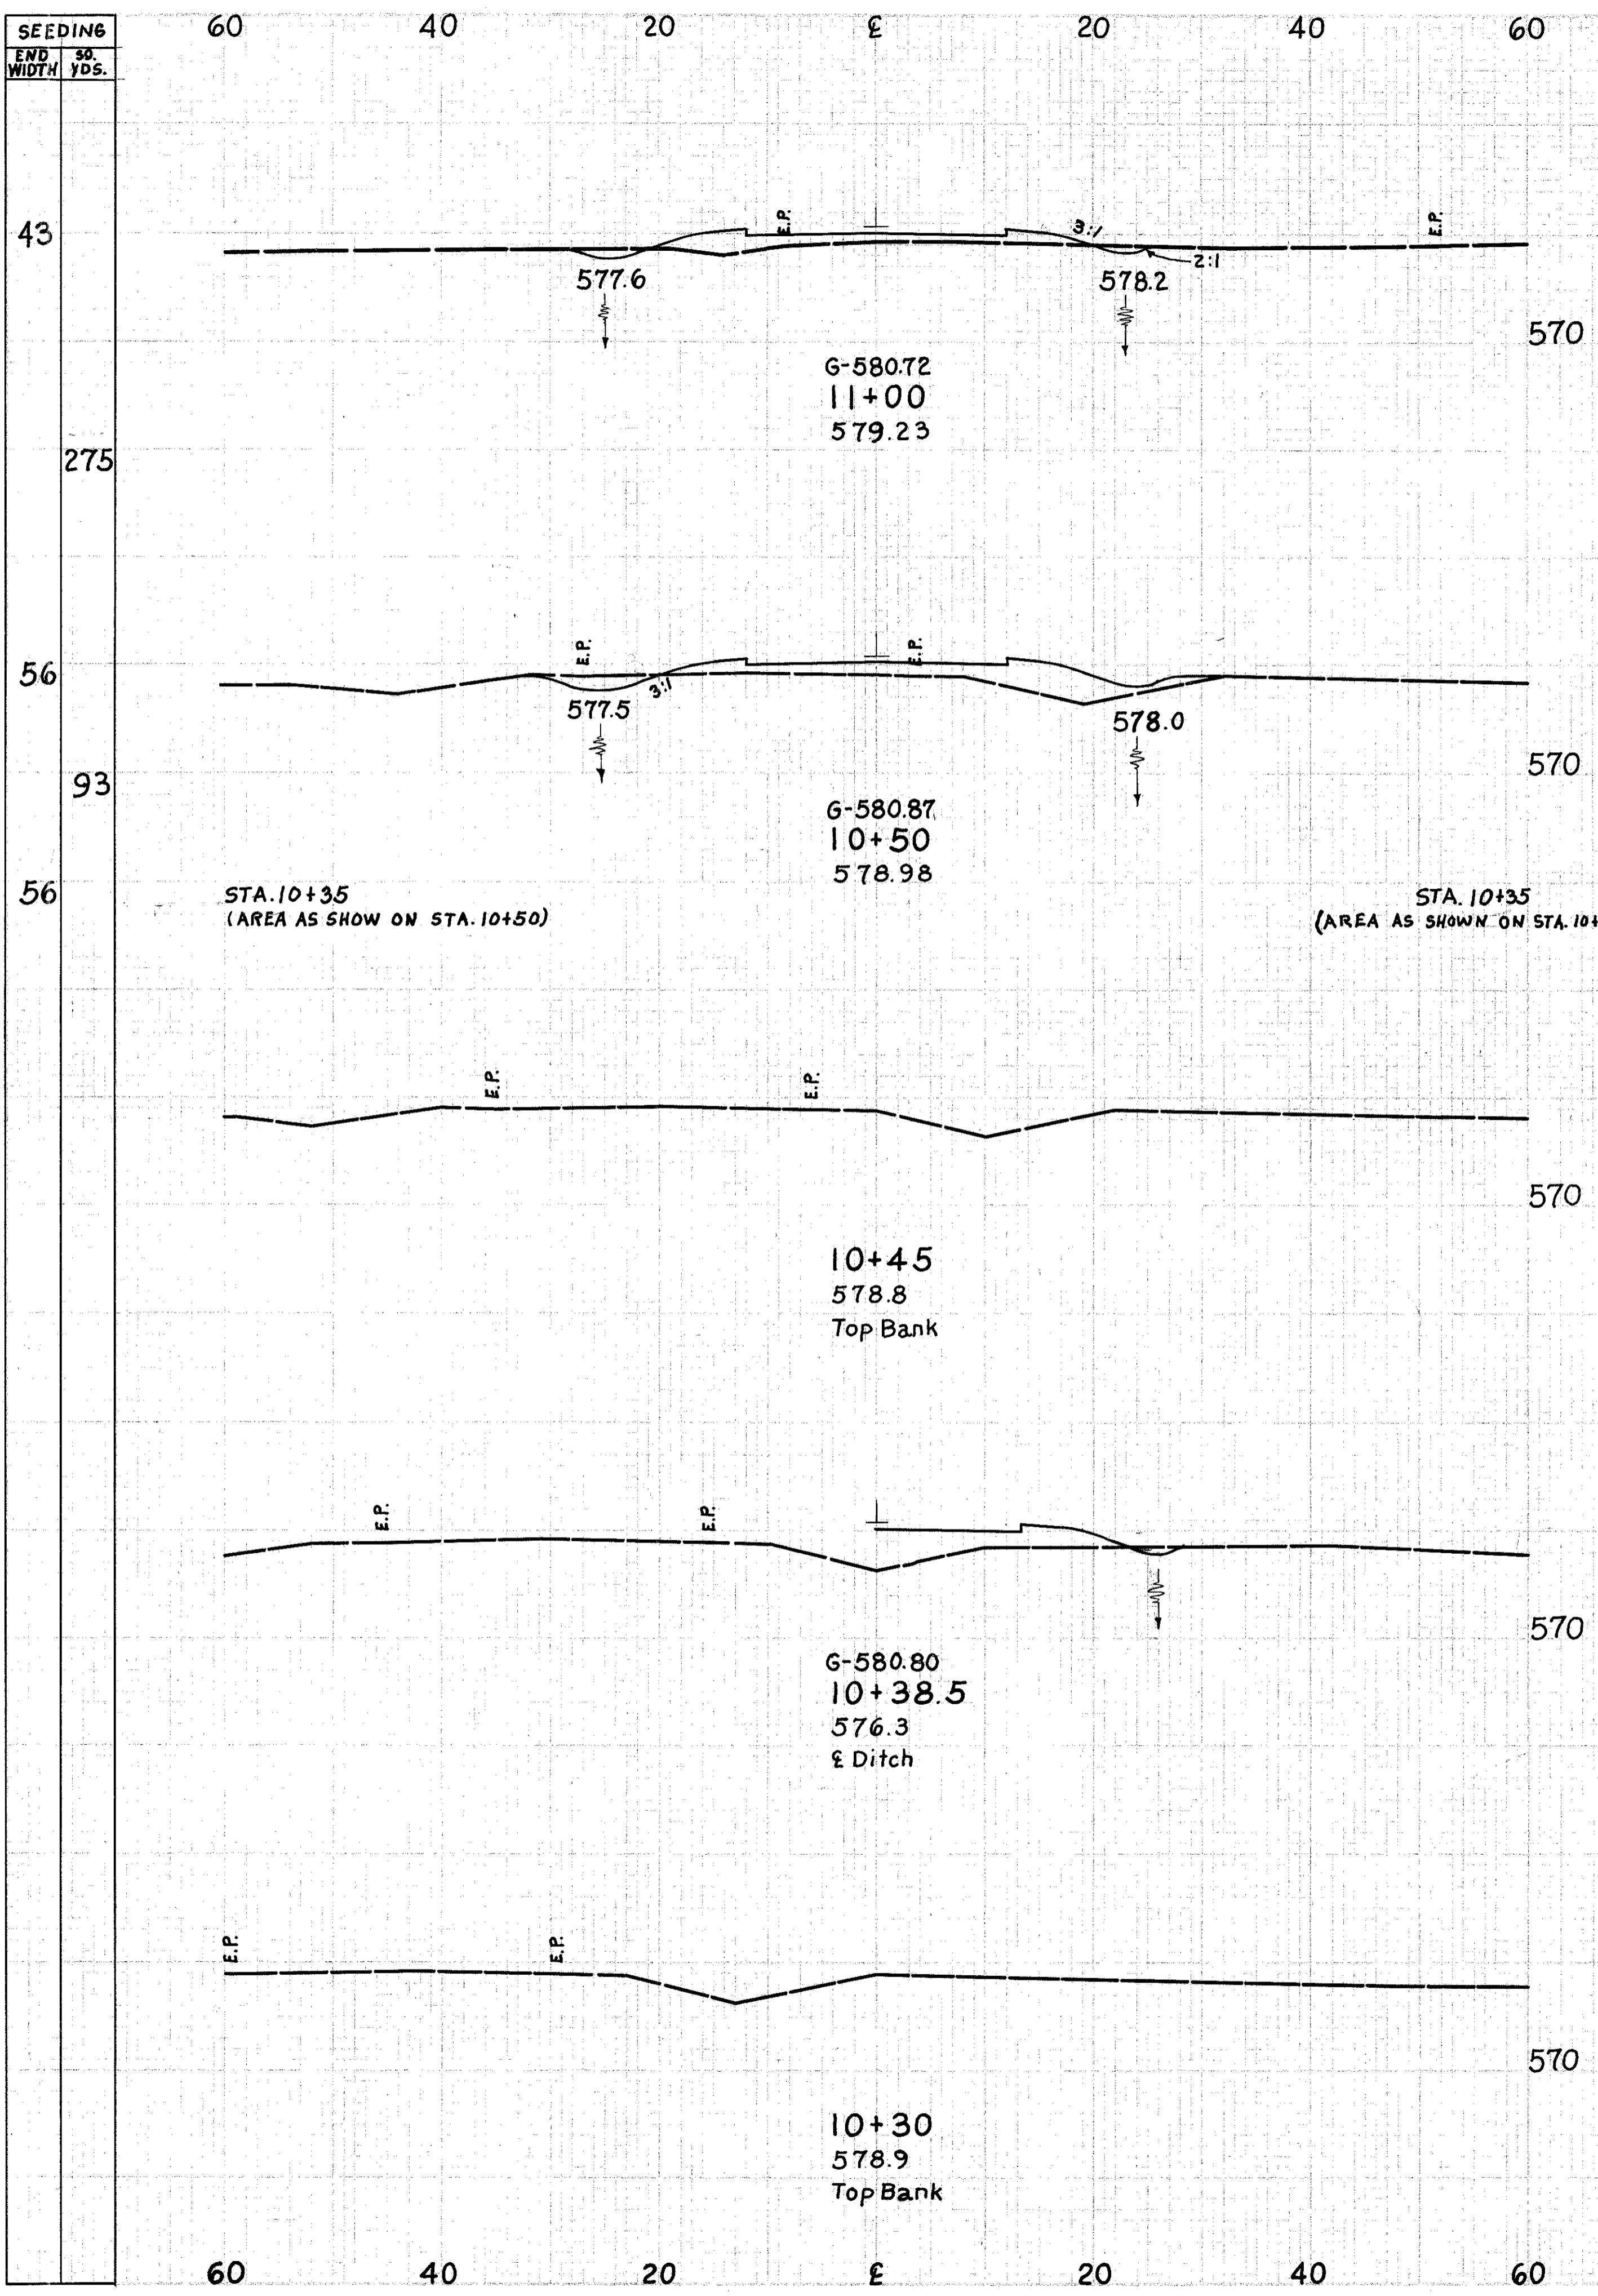

END AREA		VOLUME		SEEDING	
CUT	FILL	CUT	FILL	END WIDTH	SO. YDS.
4.40					
12.103					
9.71	0				
5.39					
9.71	114				
	41				
	225				
	40				
	231				
43					

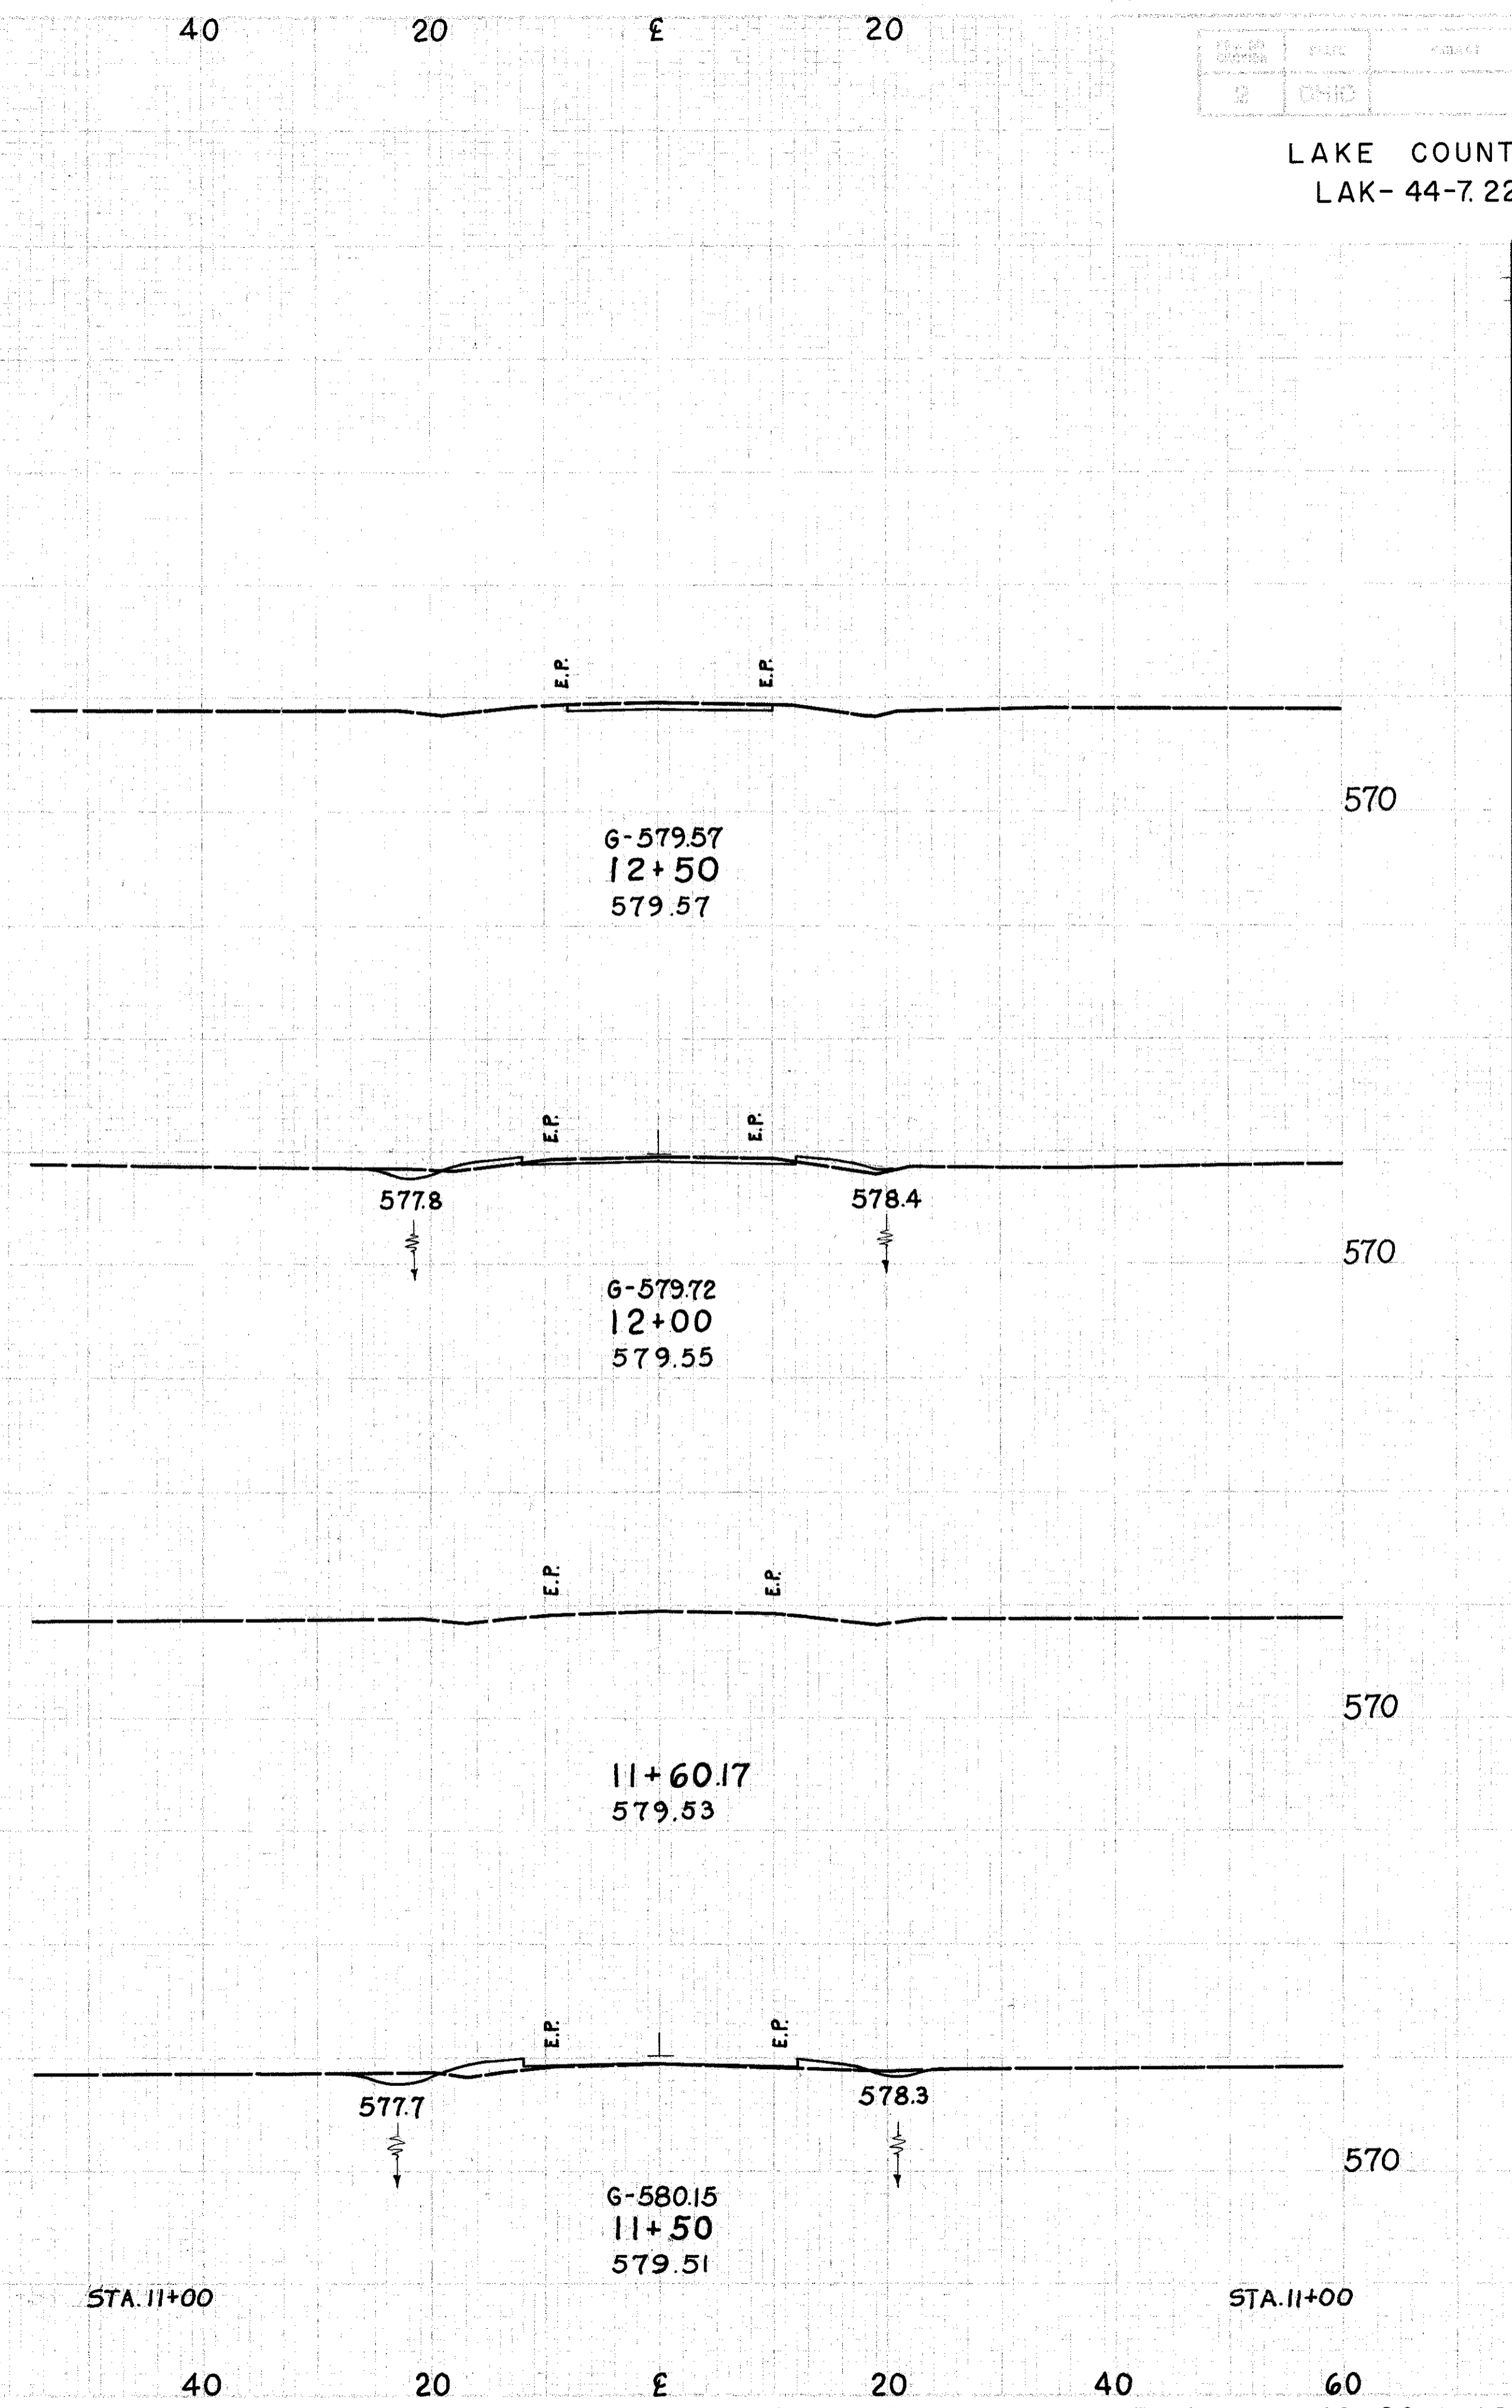

END AREA		VOLUME	
CUT	FILL	CUT	FILL
10	0		
12	8		
15	18		
4	11		
7	47		
4	40		