


SEEDING
END WIDTH S.O. YDS.

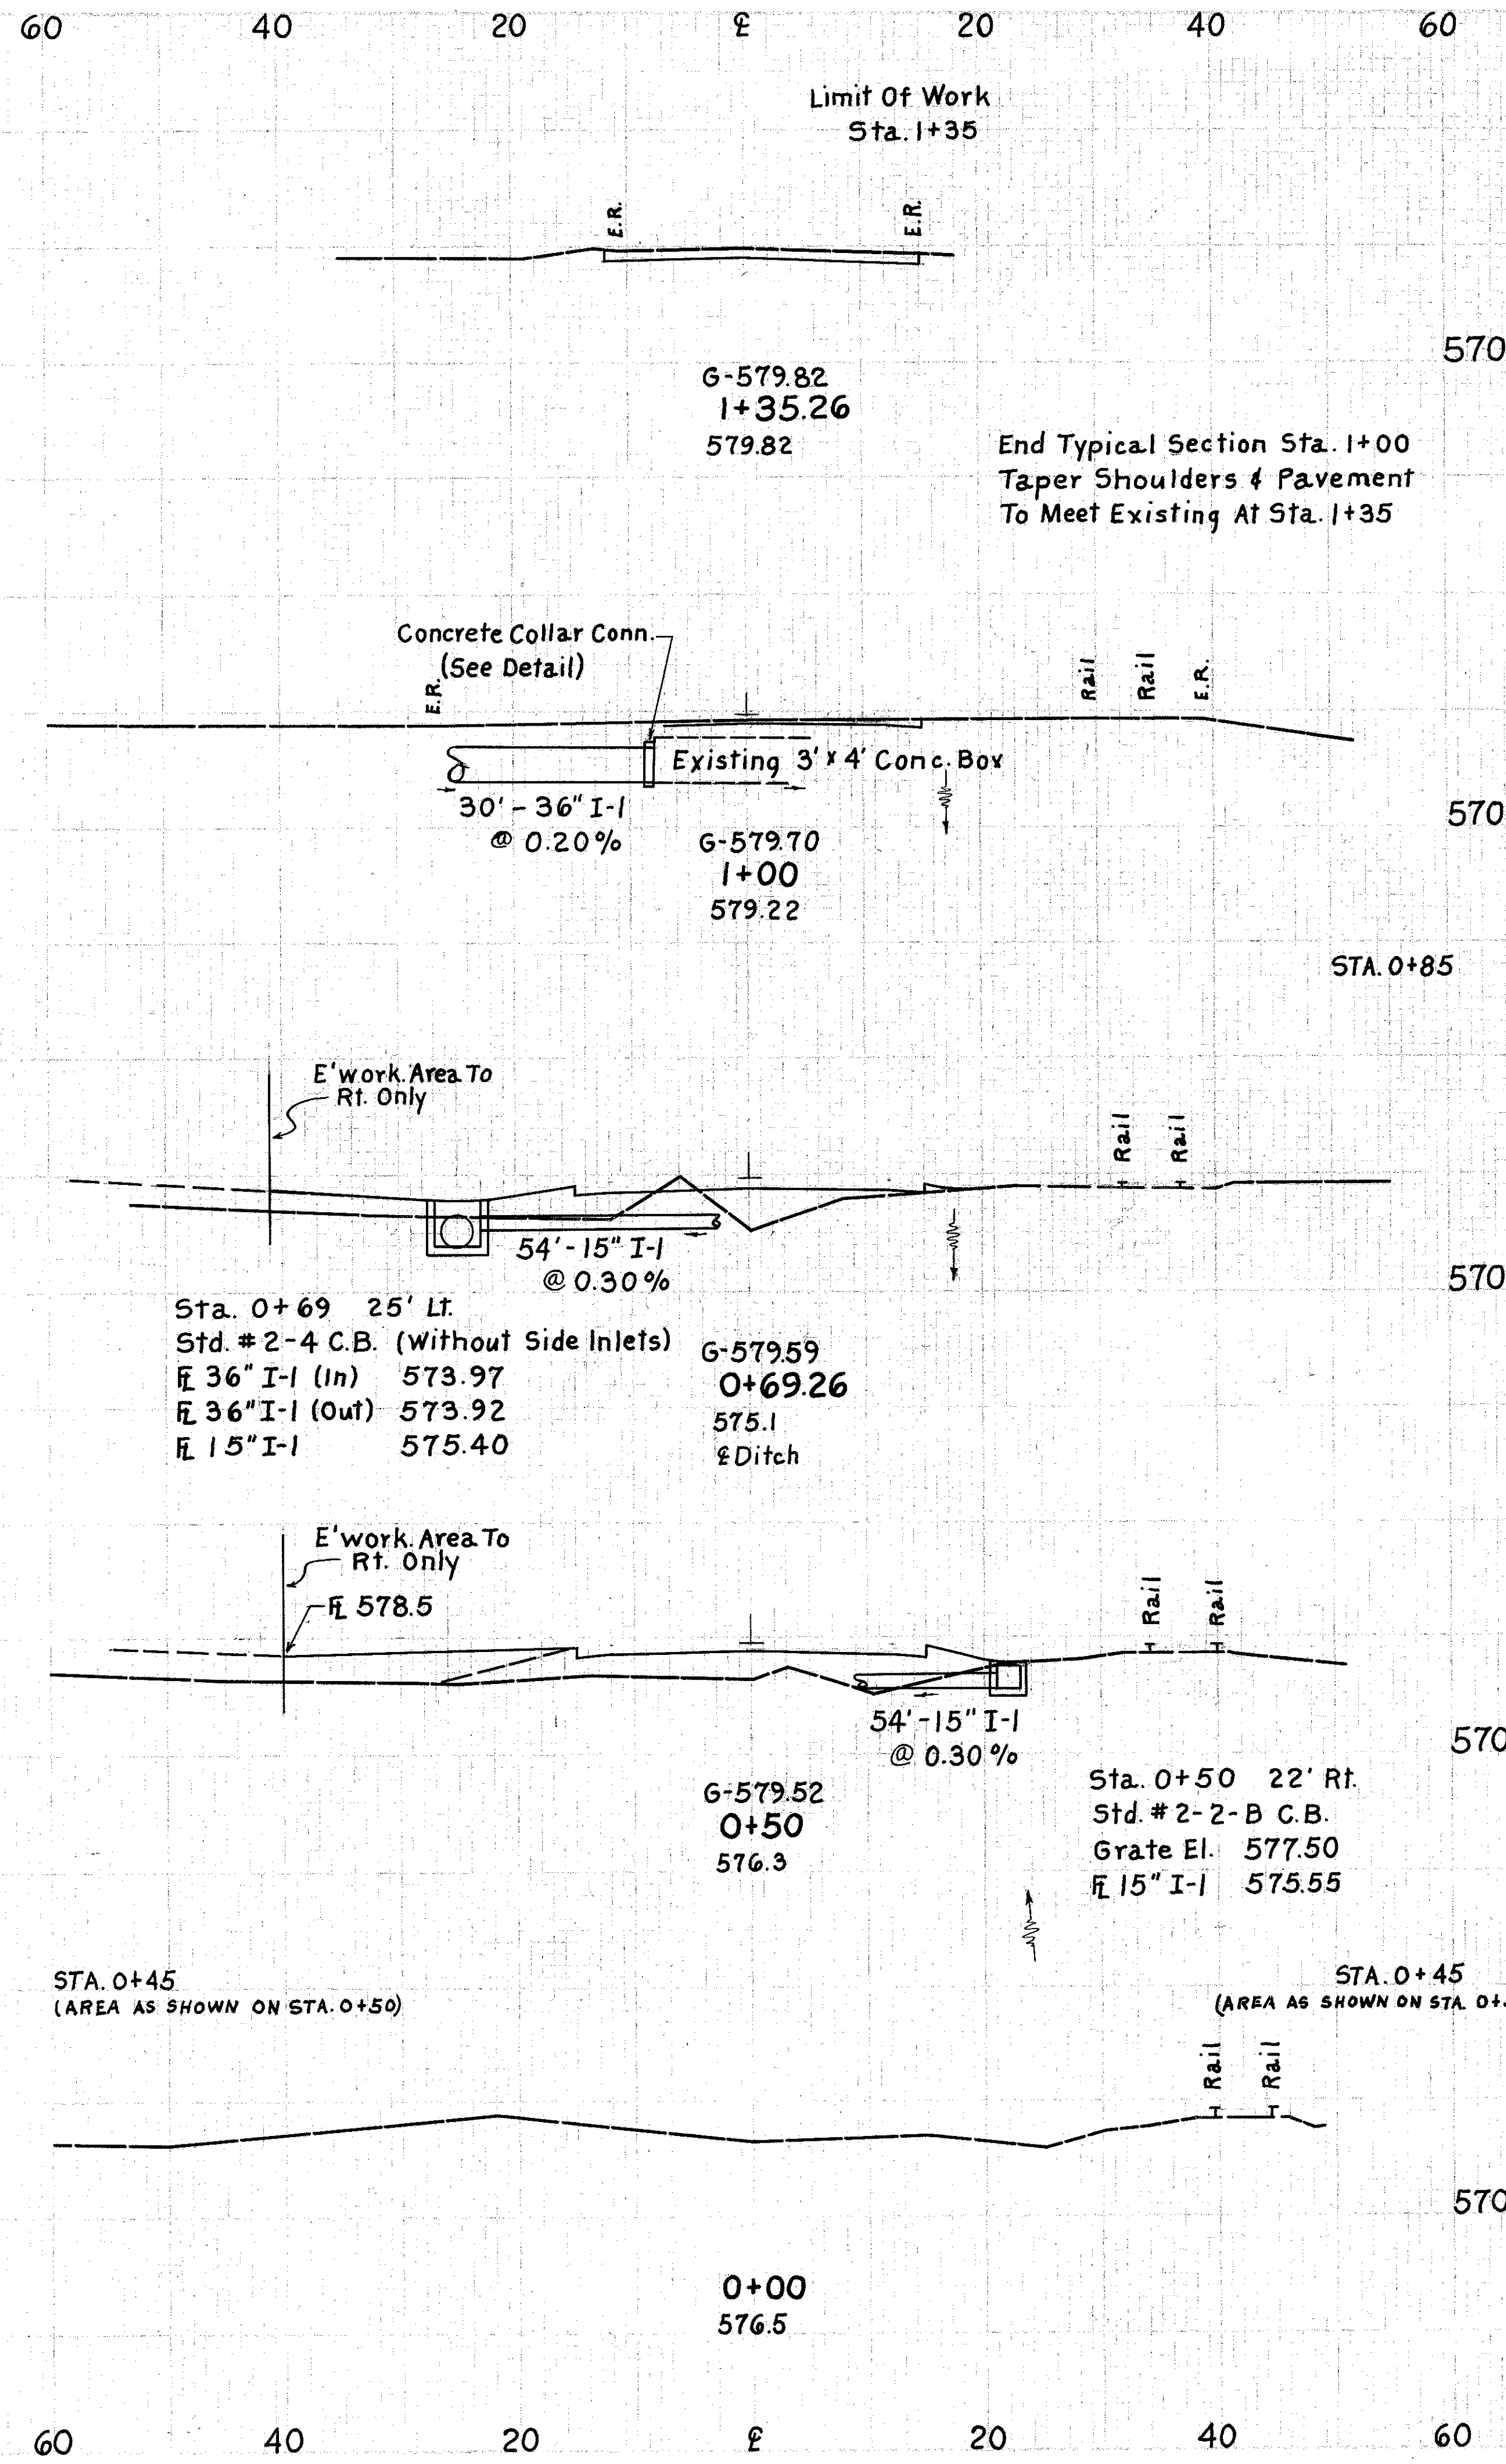

Limit Of Work
Sta. 1+35

End Typical Section Sta. 1+00
Taper Shoulders & Pavement
To Meet Existing At Sta. 1+35

Concrete Collar Conn.
(See Detail)

Existing 3' x 4' Conc. Box
30' - 36" I-1
@ 0.20%

E' work Area To
Rt. Only

Sta. 0+69 25' Lt.
Std. # 2-4 C.B. (Without Side Inlets)
E 36" I-1 (In) 573.97
E 36" I-1 (Out) 573.92
E 15" I-1 575.40

E' work Area To
Rt. Only
E 578.5

G-579.52
0+50
576.3

Sta. 0+50 22' Rt.
Std. # 2-2-B C.B.
Grate El. 577.50
E 15" I-1 575.55

STA. 0+45
(AREA AS SHOWN ON STA. 0+50)


STA. 0+45
(AREA AS SHOWN ON STA. 0+50)

0+00
576.5

| END AREA | | VOLUME | |
|----------|------|--------|------|
| CUT | FILL | CUT | FILL |
| | | | |
| 22 | | | |
| 21 | | | |
| 10 | | | |
| 570 | | | |
| 0 | 7 | | |
| 2 | 77 | | |
| 570 | | | |
| 1 | 76 | | |
| 1 | 138 | | |
| 570 | | | |
| 0 | 26 | | |
| 1 | 138 | | |
| 570 | | | |

| | |
|-----|-----|
| 178 | 212 |
|-----|-----|

LAKE COUNTY
LAK-44-7.22

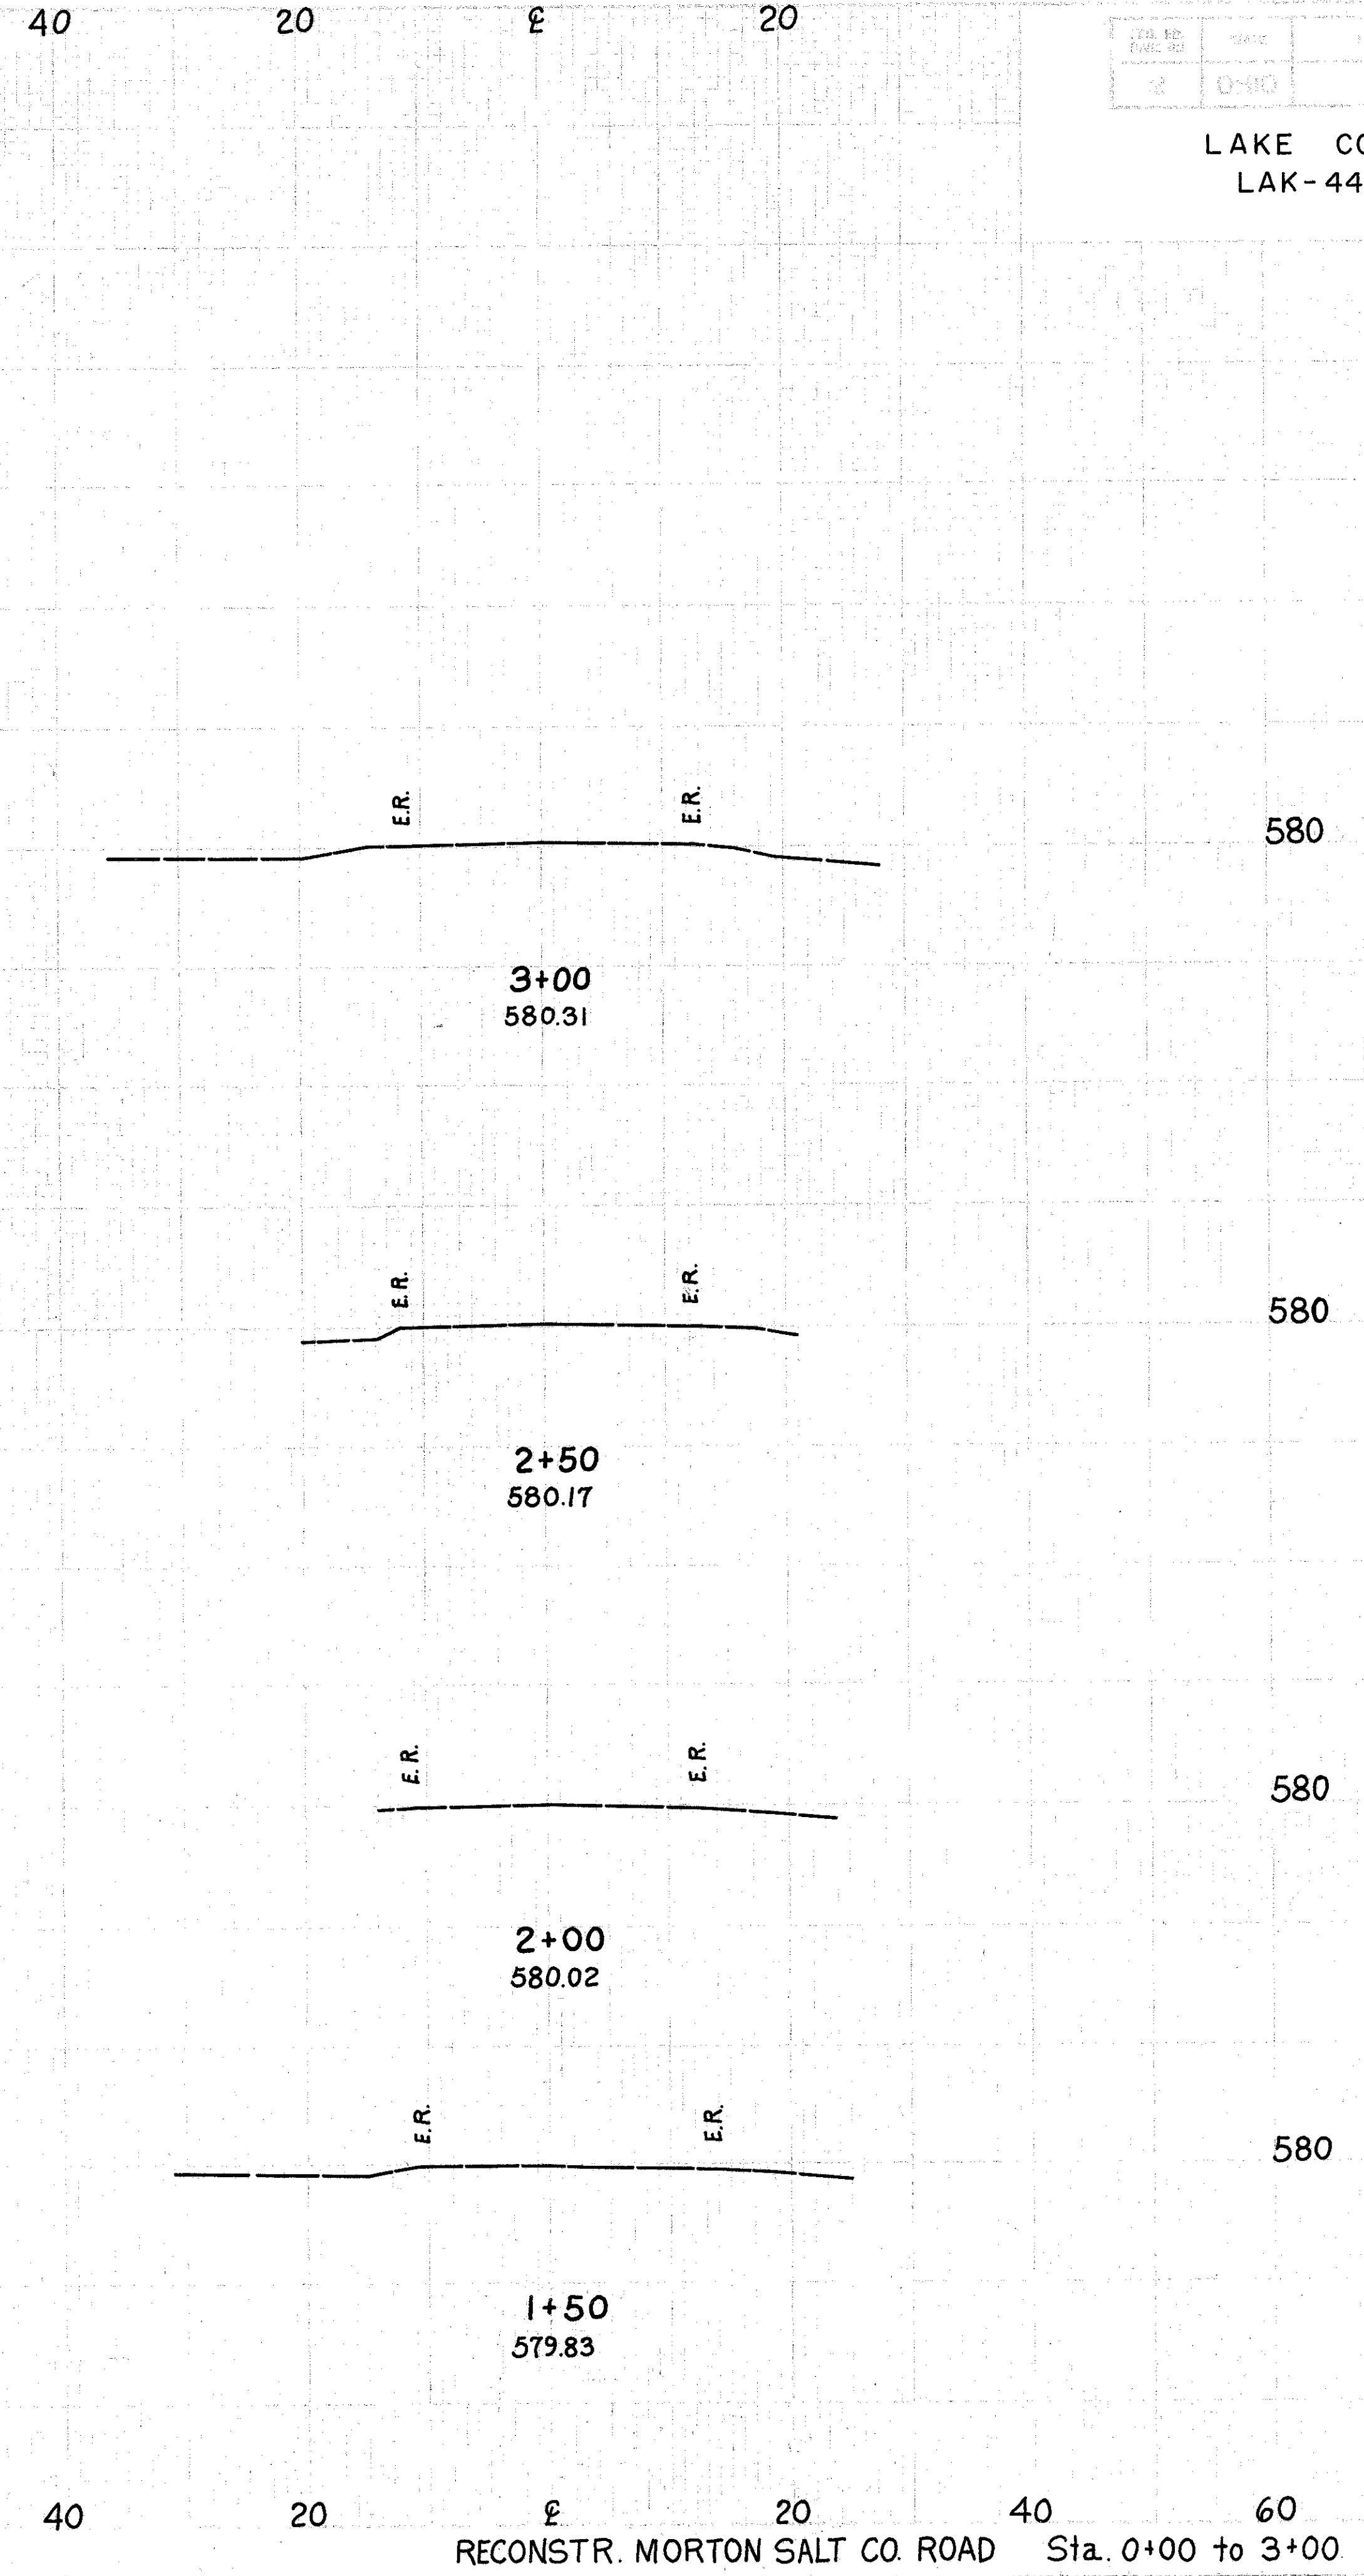

RECONSTR. MORTON SALT CO. ROAD Sta. 0+00 to 3+00