


TRACT 14
LOT 1

FRED W. Sr. & LOUISE L. HANKS

HEWITT M. & GENEVIEVE P. FREDEBAUGH

LAK-44-7.22
R/W PLAN
LIMITED ACCESS

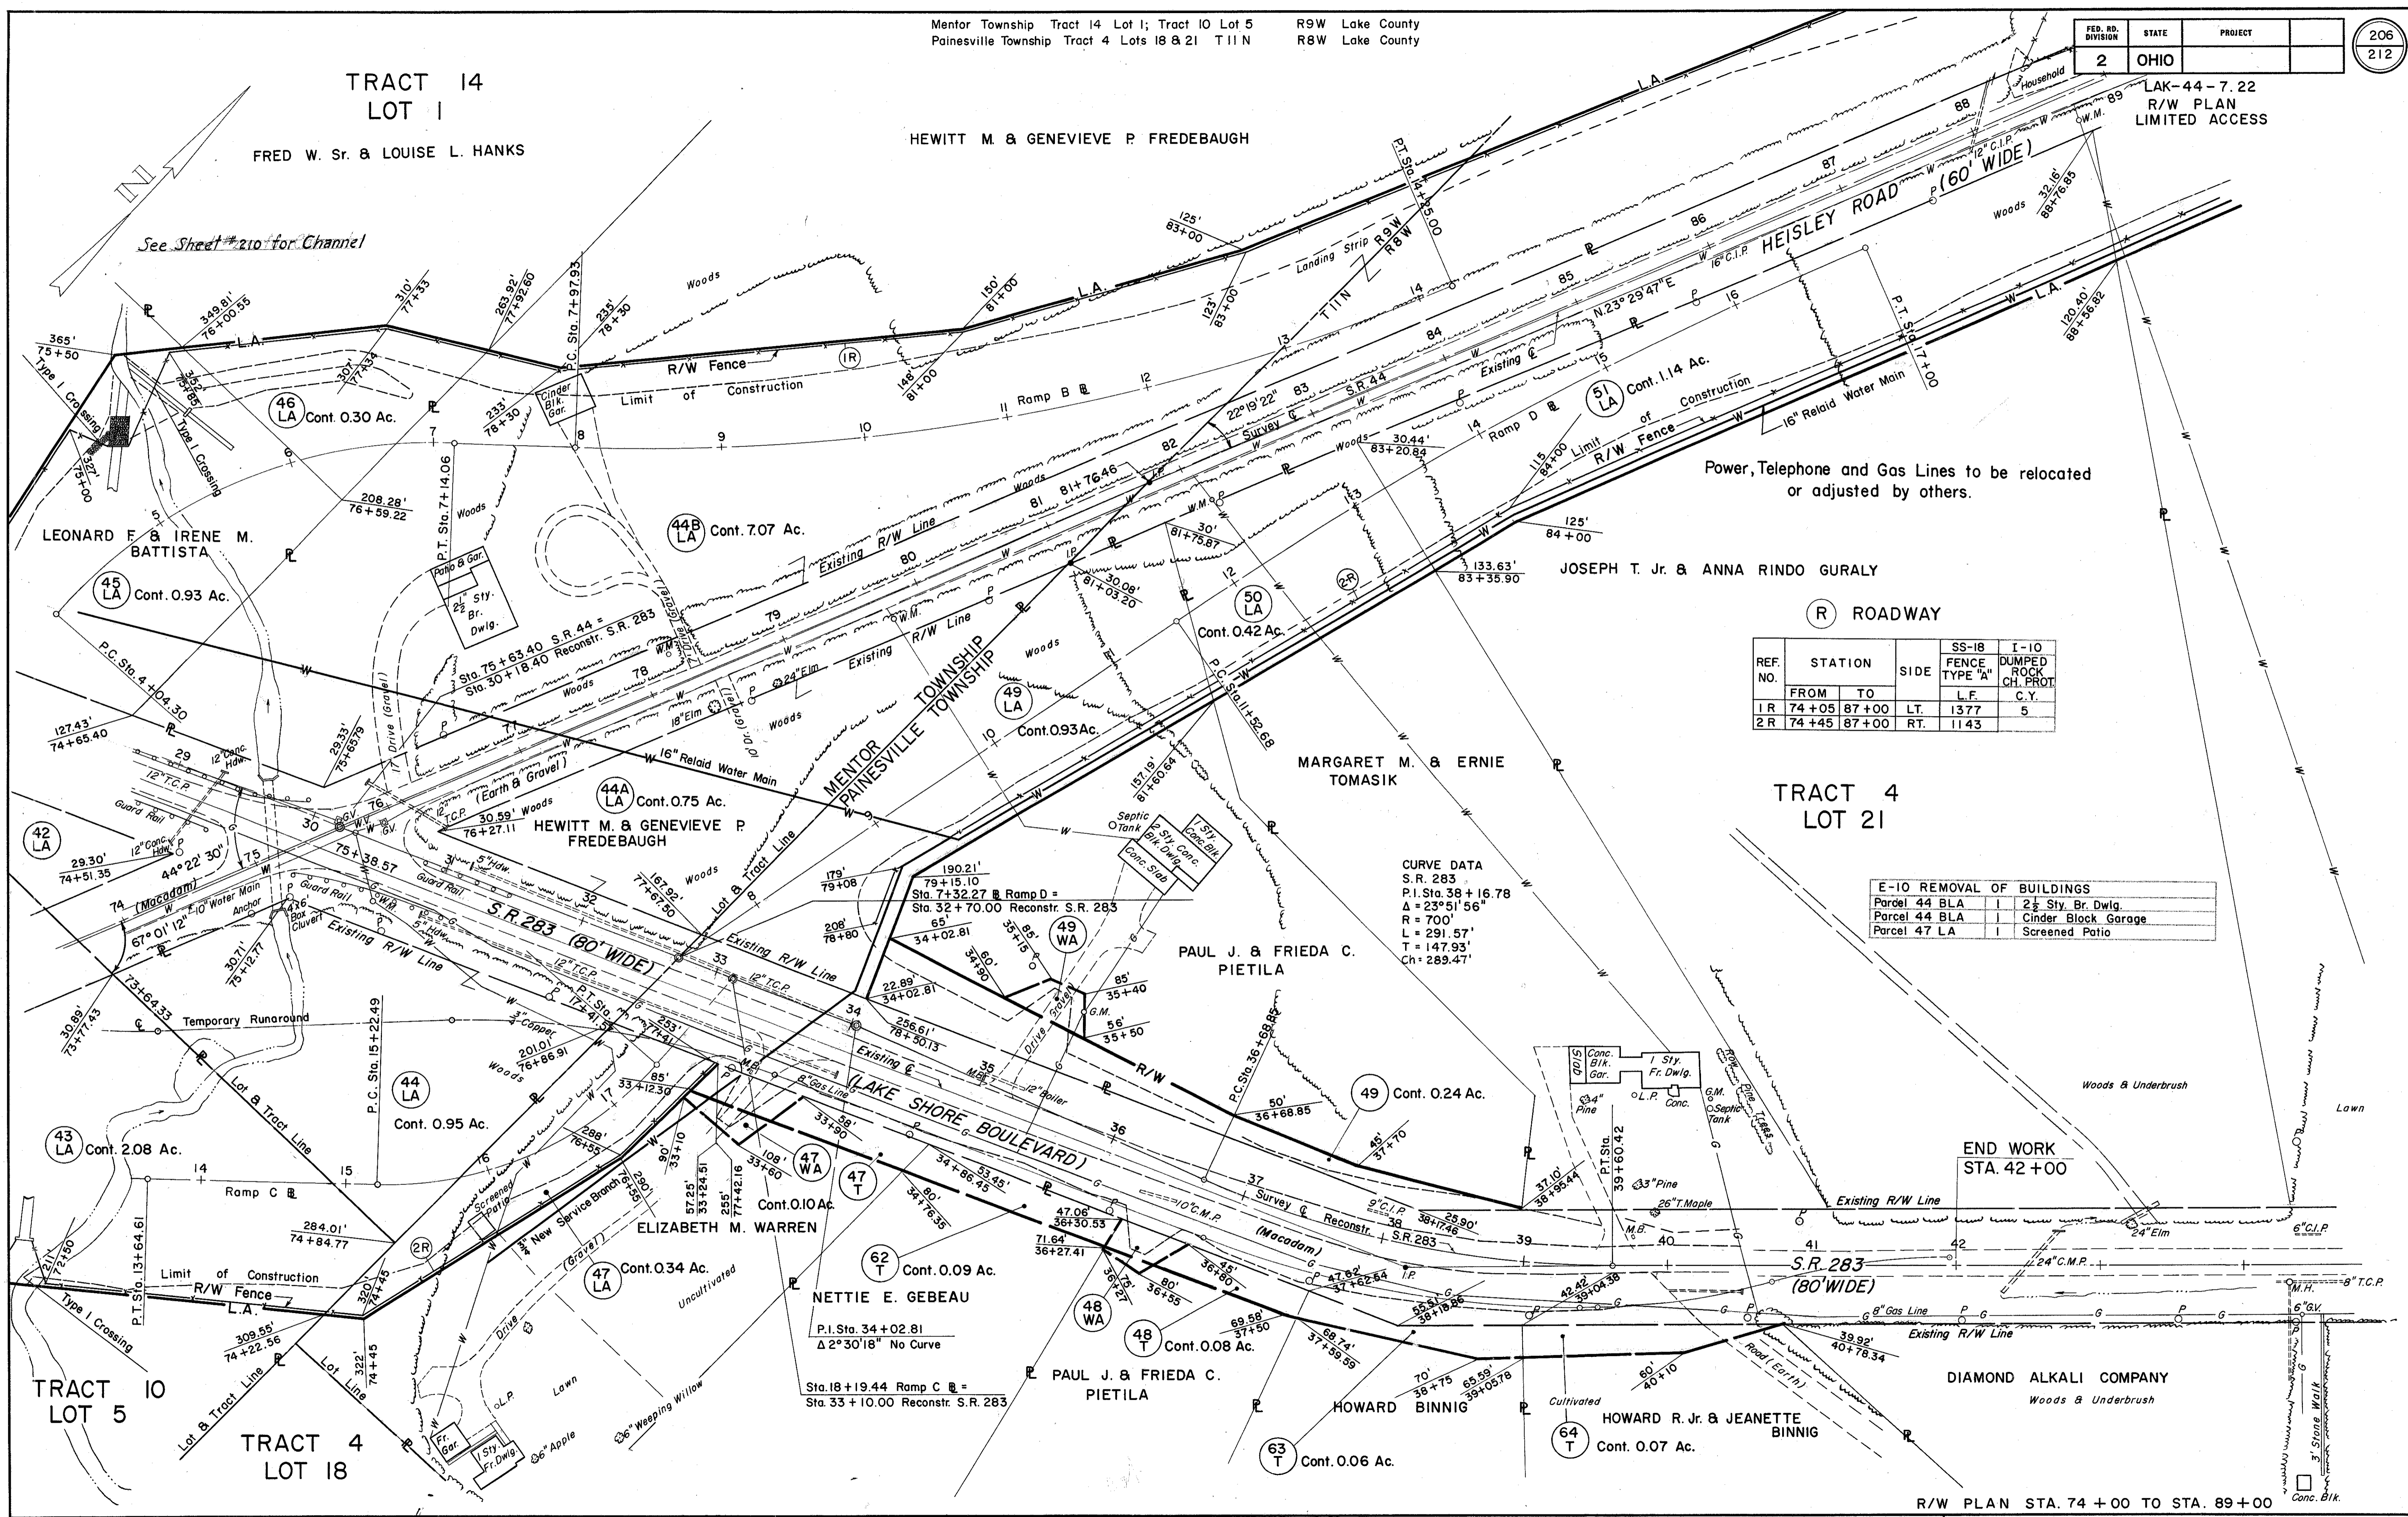

Power, Telephone and Gas Lines to be relocated or adjusted by others.

(R) ROADWAY

REF. NO.	STATION		SIDE	SS-18	I-10
	FROM	TO		FENCE TYPE "A"	DUMPED ROCK CH. PROT.
1R	74+05	87+00	LT.	1377	5
2R	74+45	87+00	RT.	1143	

TRACT 4
LOT 21

E-10 REMOVAL OF BUILDINGS

Parcel 44 BLA	1	2 1/2 Sty. Br. Dwlg.
Parcel 44 BLA	1	Cinder Block Garage
Parcel 47 LA	1	Screened Patio

CURVE DATA
 S.R. 283
 P.I. Sta. 38 + 16.78
 $\Delta = 23^\circ 51' 56''$
 $R = 700'$
 $L = 291.57'$
 $T = 147.93'$
 $Ch = 289.47'$

END WORK
STA. 42+00

DIAMOND ALKALI COMPANY
Woods & Underbrush