


LAK-44-7.22
 R/W PLAN
 LIMITED ACCESS

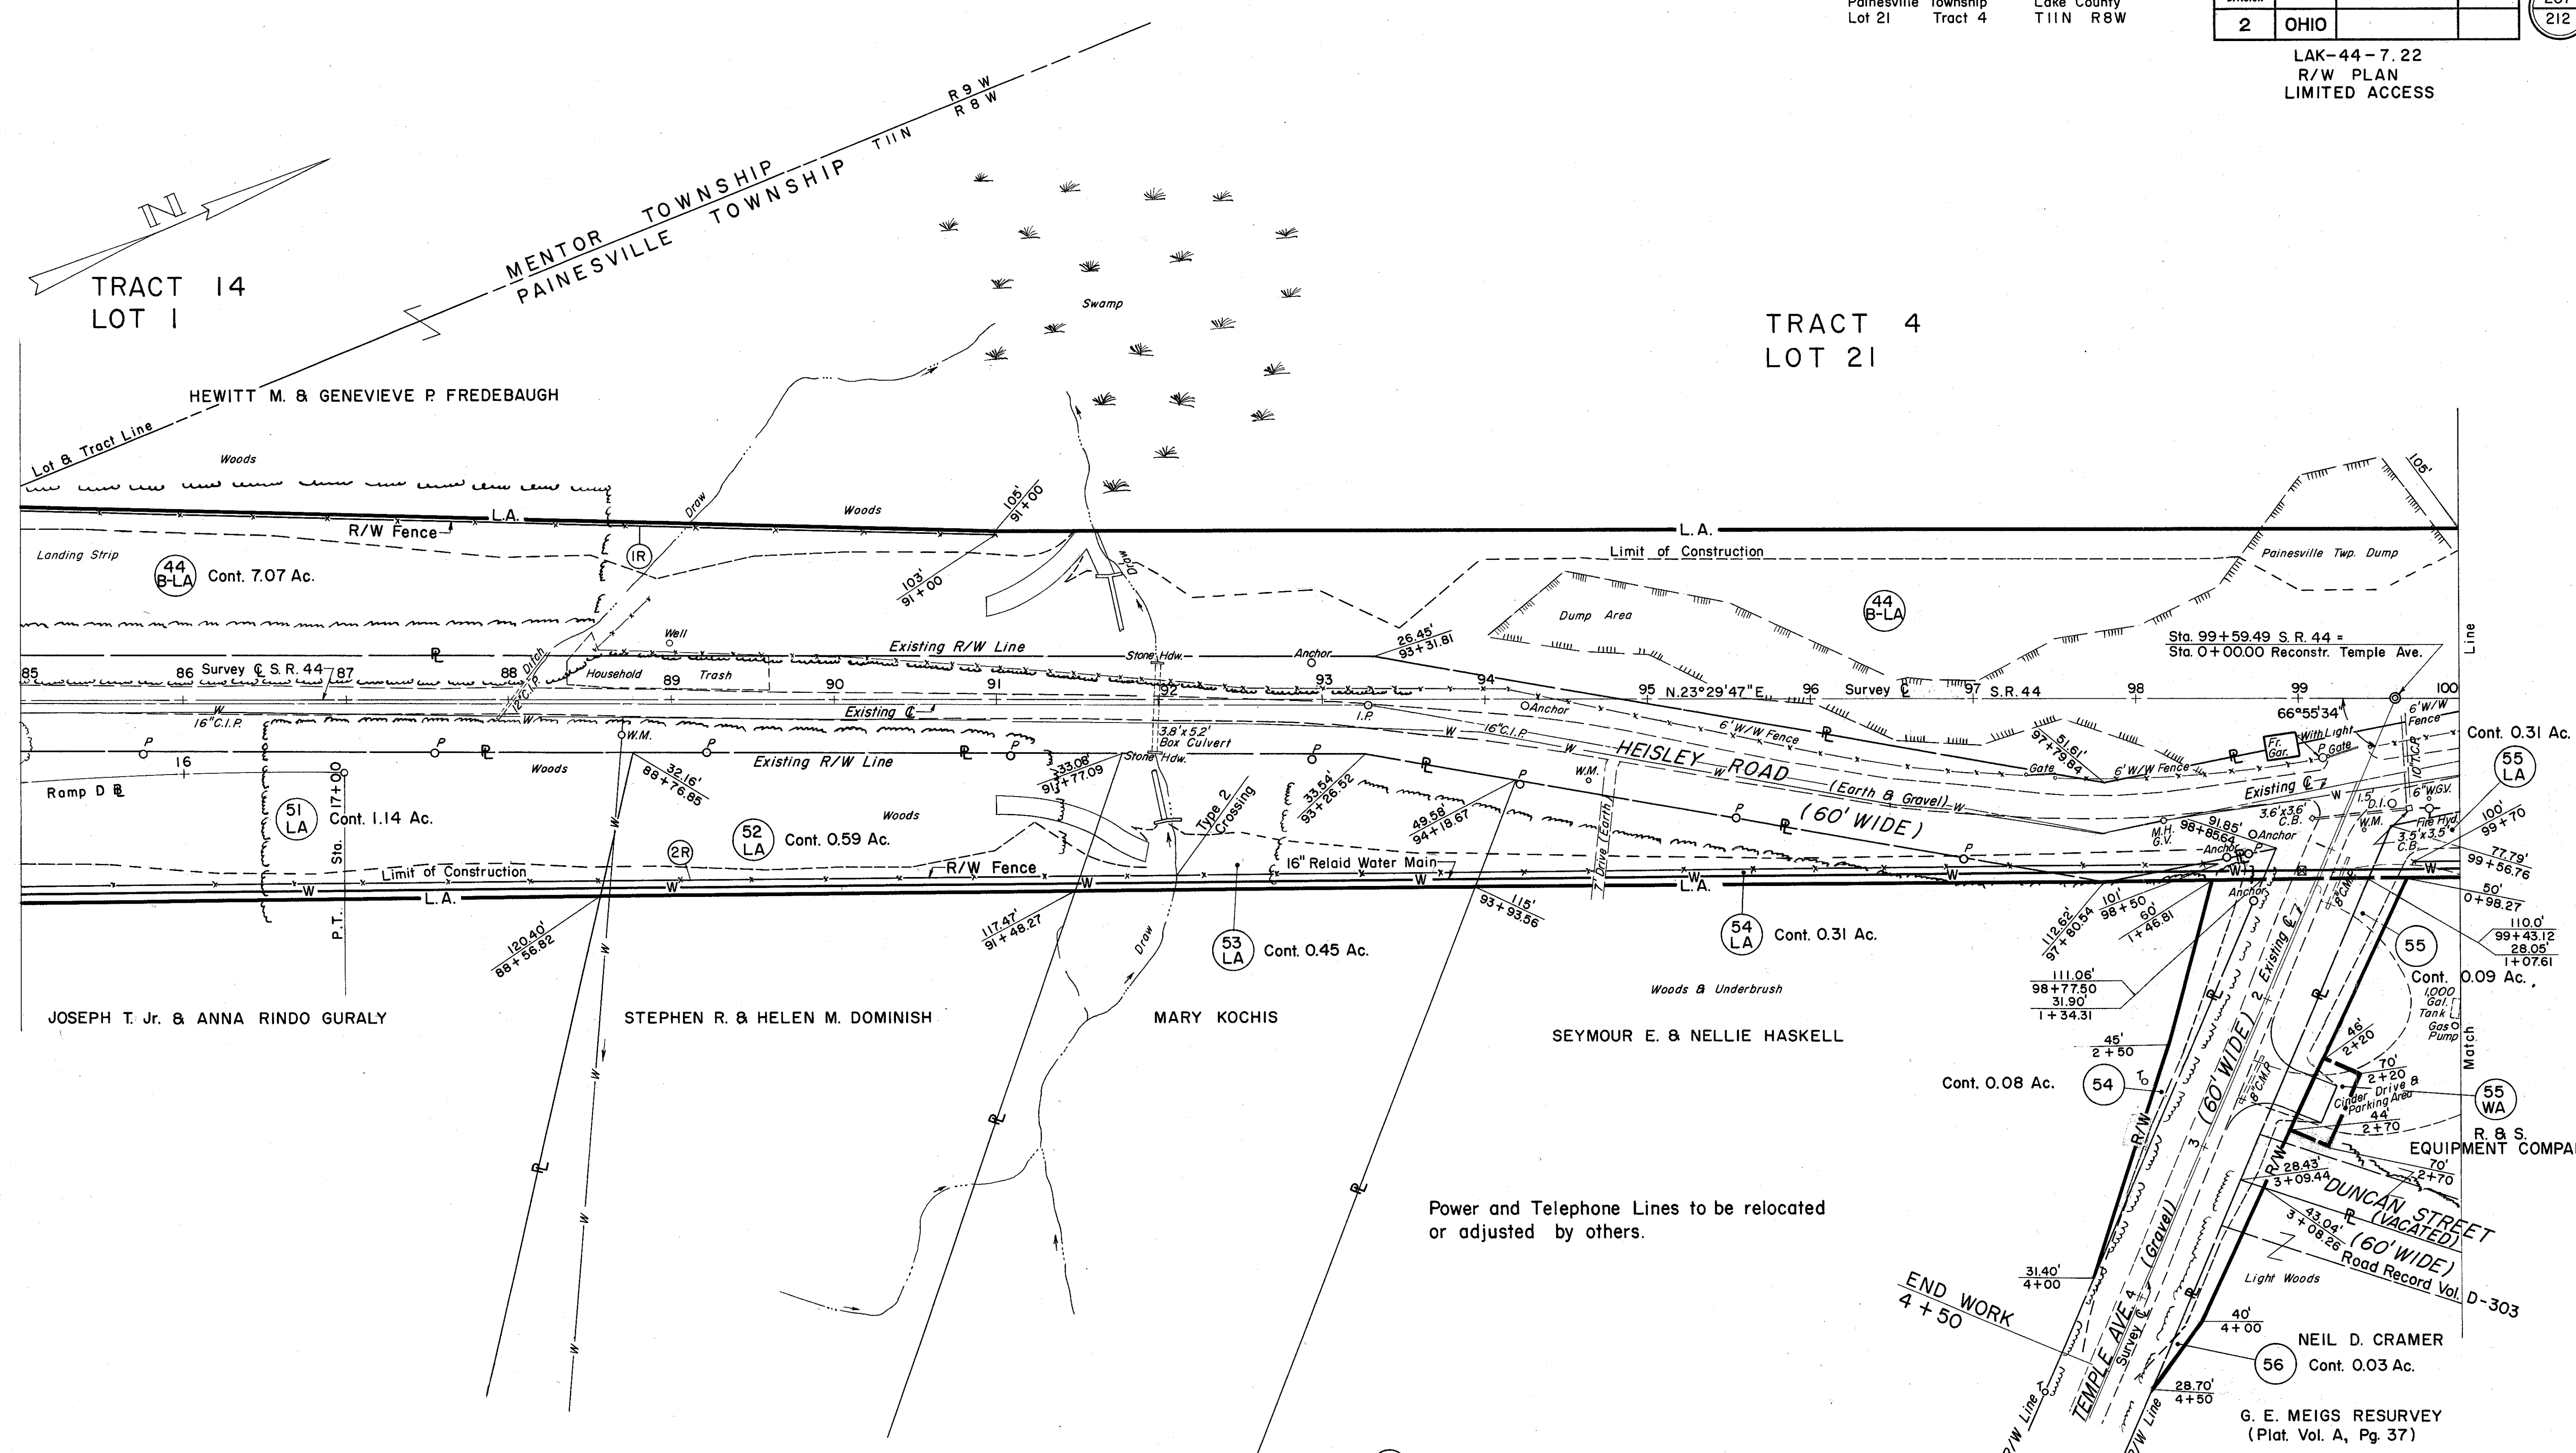

Power and Telephone Lines to be relocated or adjusted by others.

E-10 REMOVAL OF BUILDINGS	
Parcel 44 B-LA	Frame Garage

(R) ROADWAY

REF. NO.	STATION		SIDE	SS-18 FENCE TYPE 'A' L.F.	I-10 DUMPED ROCK CH. PROT. C.Y.
	FROM	TO			
1R	87+00	91+00	Lt.	400	
2R	87+00	100+00	Rt.	1180	4