
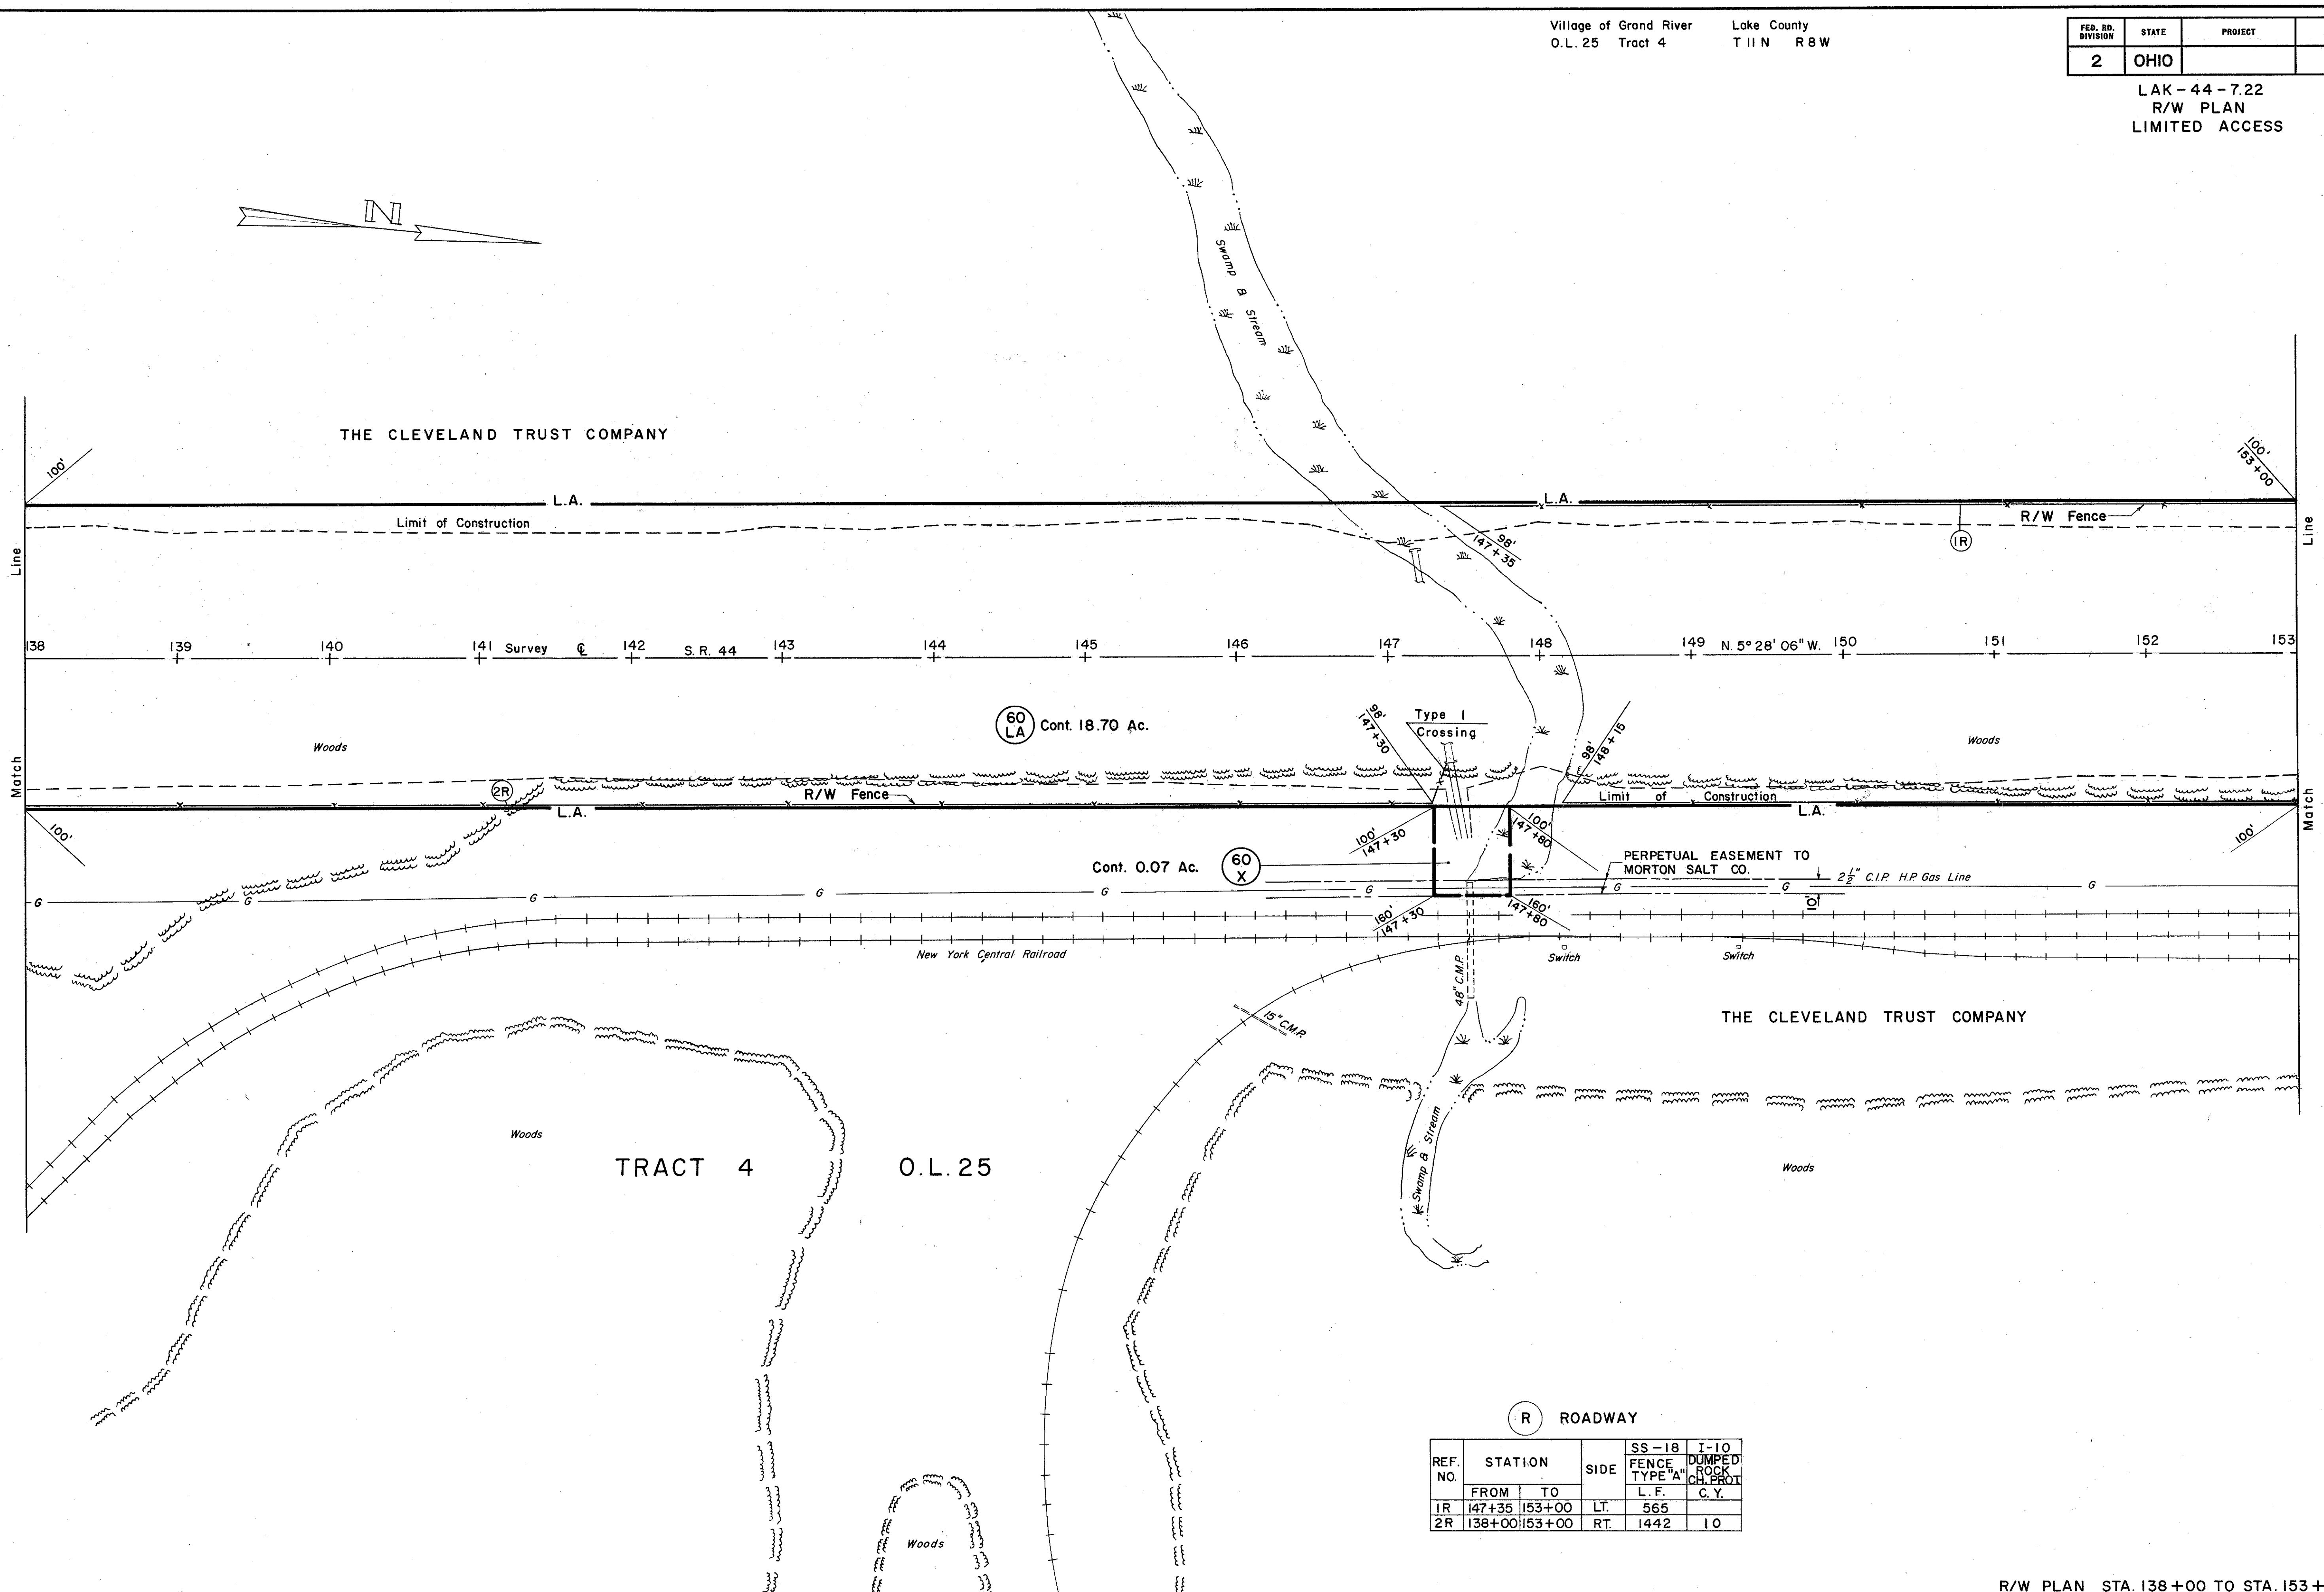


FED. RD. DIVISION	STATE	PROJECT
2	OHIO	

211  
212

LAK-44-7.22  
 R/W PLAN  
 LIMITED ACCESS

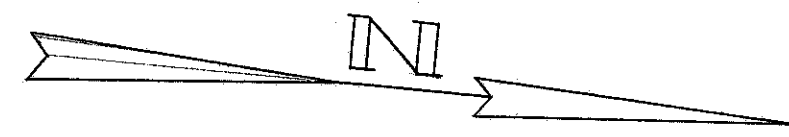

(R) ROADWAY

REF. NO.	STATION		SIDE	SS-18	I-10
	FROM	TO		FENCE TYPE 'A'	DUMPED ROCK CD. PROT.
				L. F.	C. Y.
1R	147+35	153+00	LT.	565	
2R	138+00	153+00	RT.	1442	10