


For Inner Curve  
 R = 66.9  
 T = 60.0  
 E = 23.0  
 Length Shortened 18.6



60	61	62	63	64	65	66	67	68	69	70	71	72	73	74	+65
164.9	161.2	156.2	153.4	152.3	149.9	143.8	137.3	133.4	130.2	123.6	116.5	112.7	109.7	105.0	101.4
164.5	161.5	158.5	155.5	152.5	148.95	144.3	138.4	133.9	128.7	123.6	118.7	113.9	109.1	104.3	101.18
164.0	161.0	158.0	155.0	152.0	148.45	143.8	138.6	133.4	128.2	123.1	118.2	113.4	108.6	103.8	100.68
.9	.2	1.8	1.6	.3	1.4	0	1.3	0	2.0	.5	1.7	.7	1.1	1.6	.7

Total Cut 5785 Cu. Yds.  
 " Fill 3380 " "

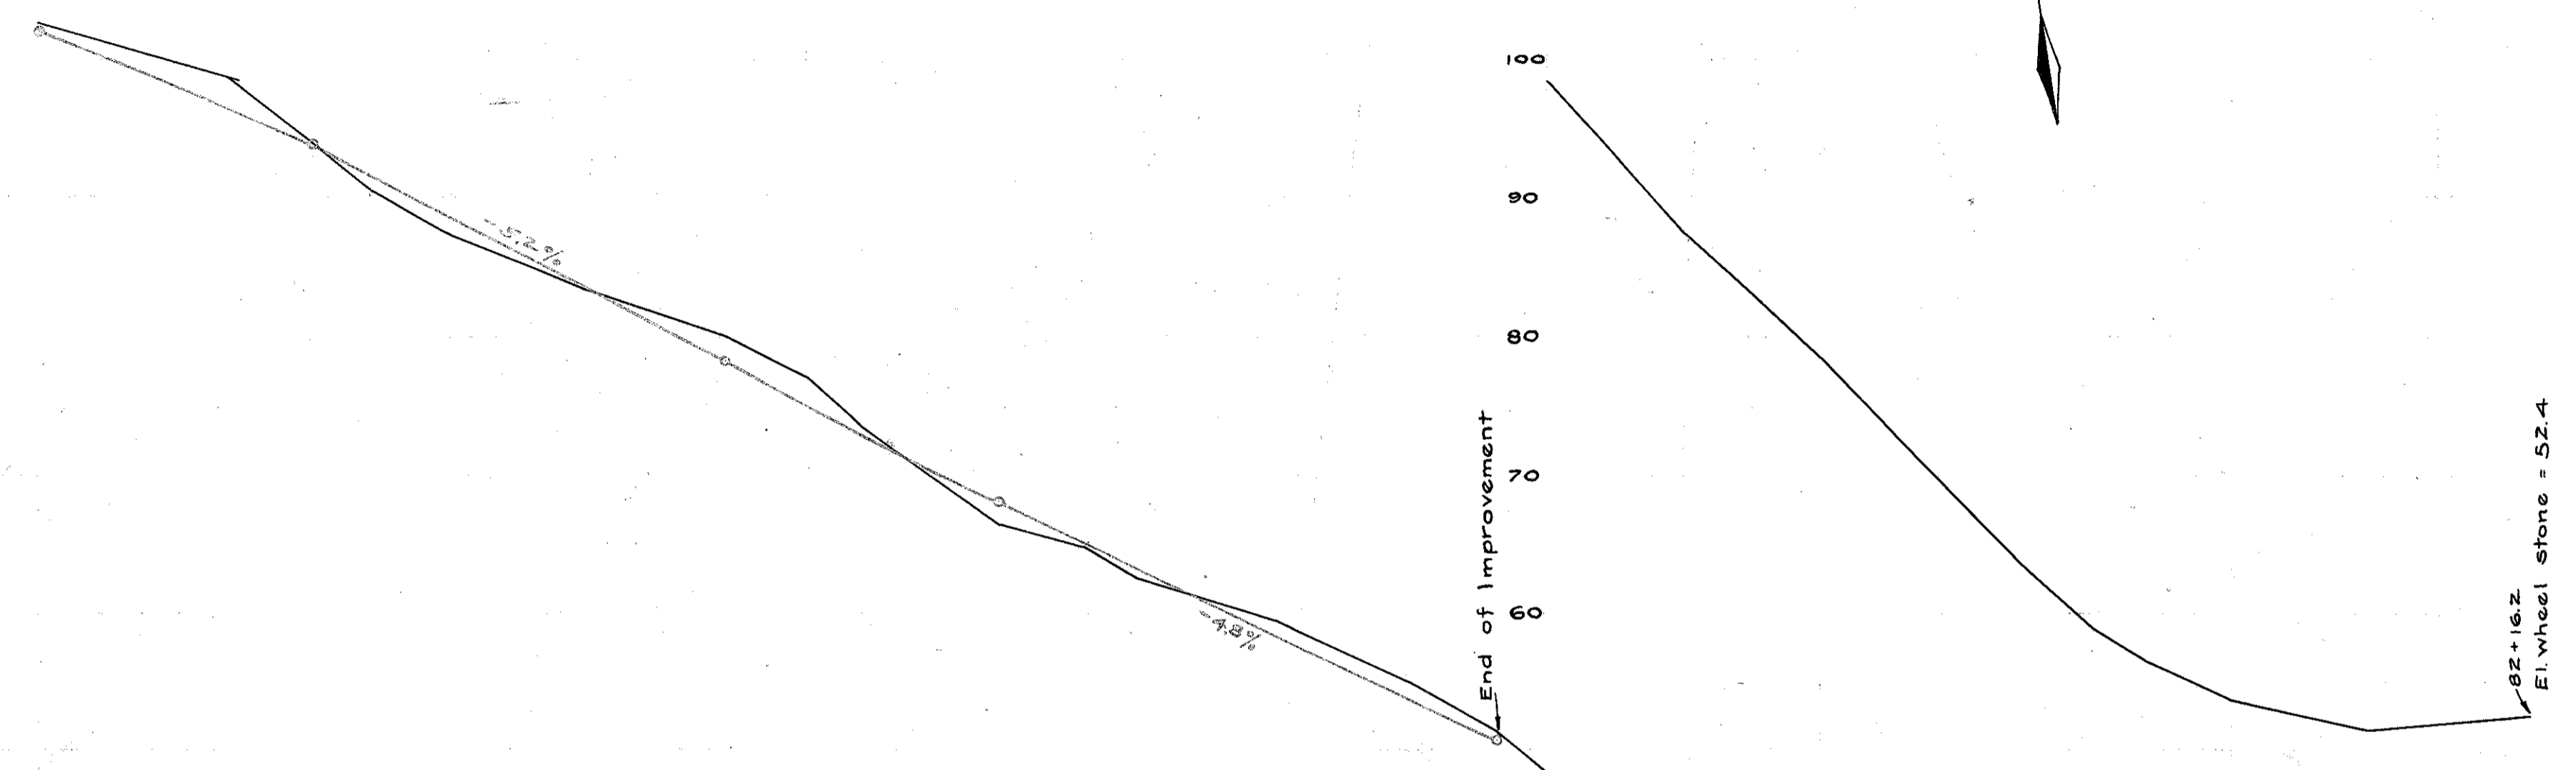