
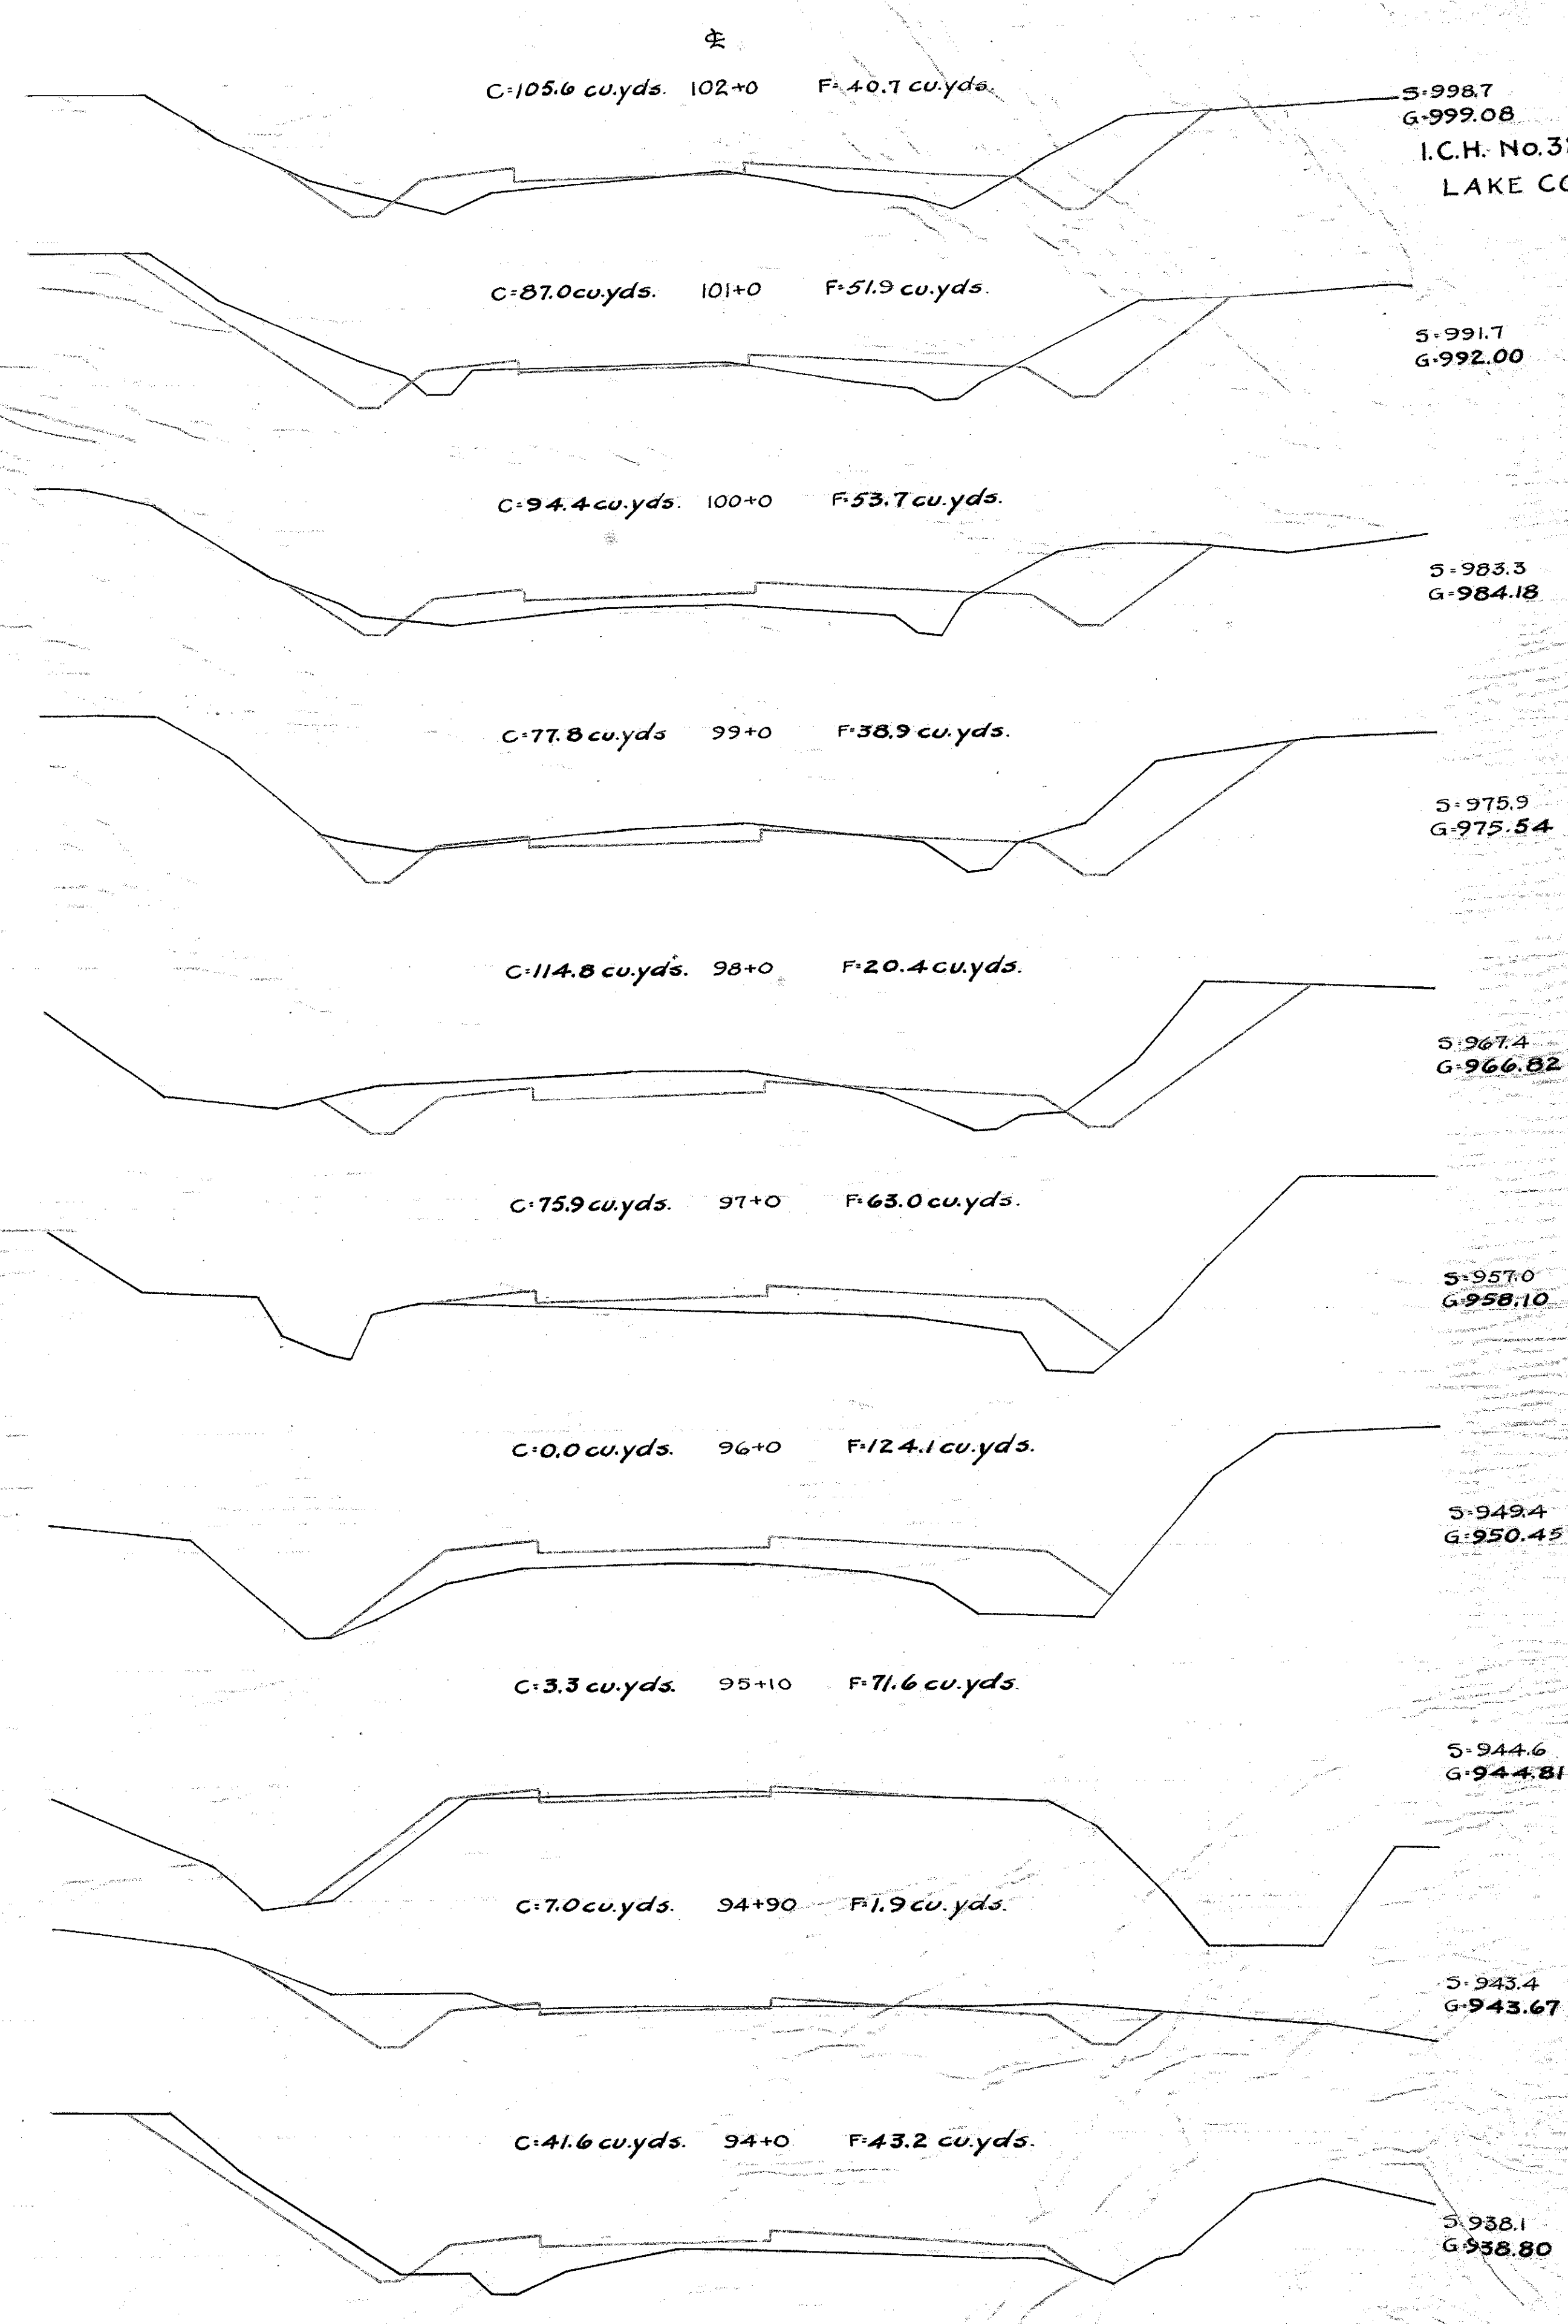


I.C.H. No. 327 SEC. J
LAKE COUNTY

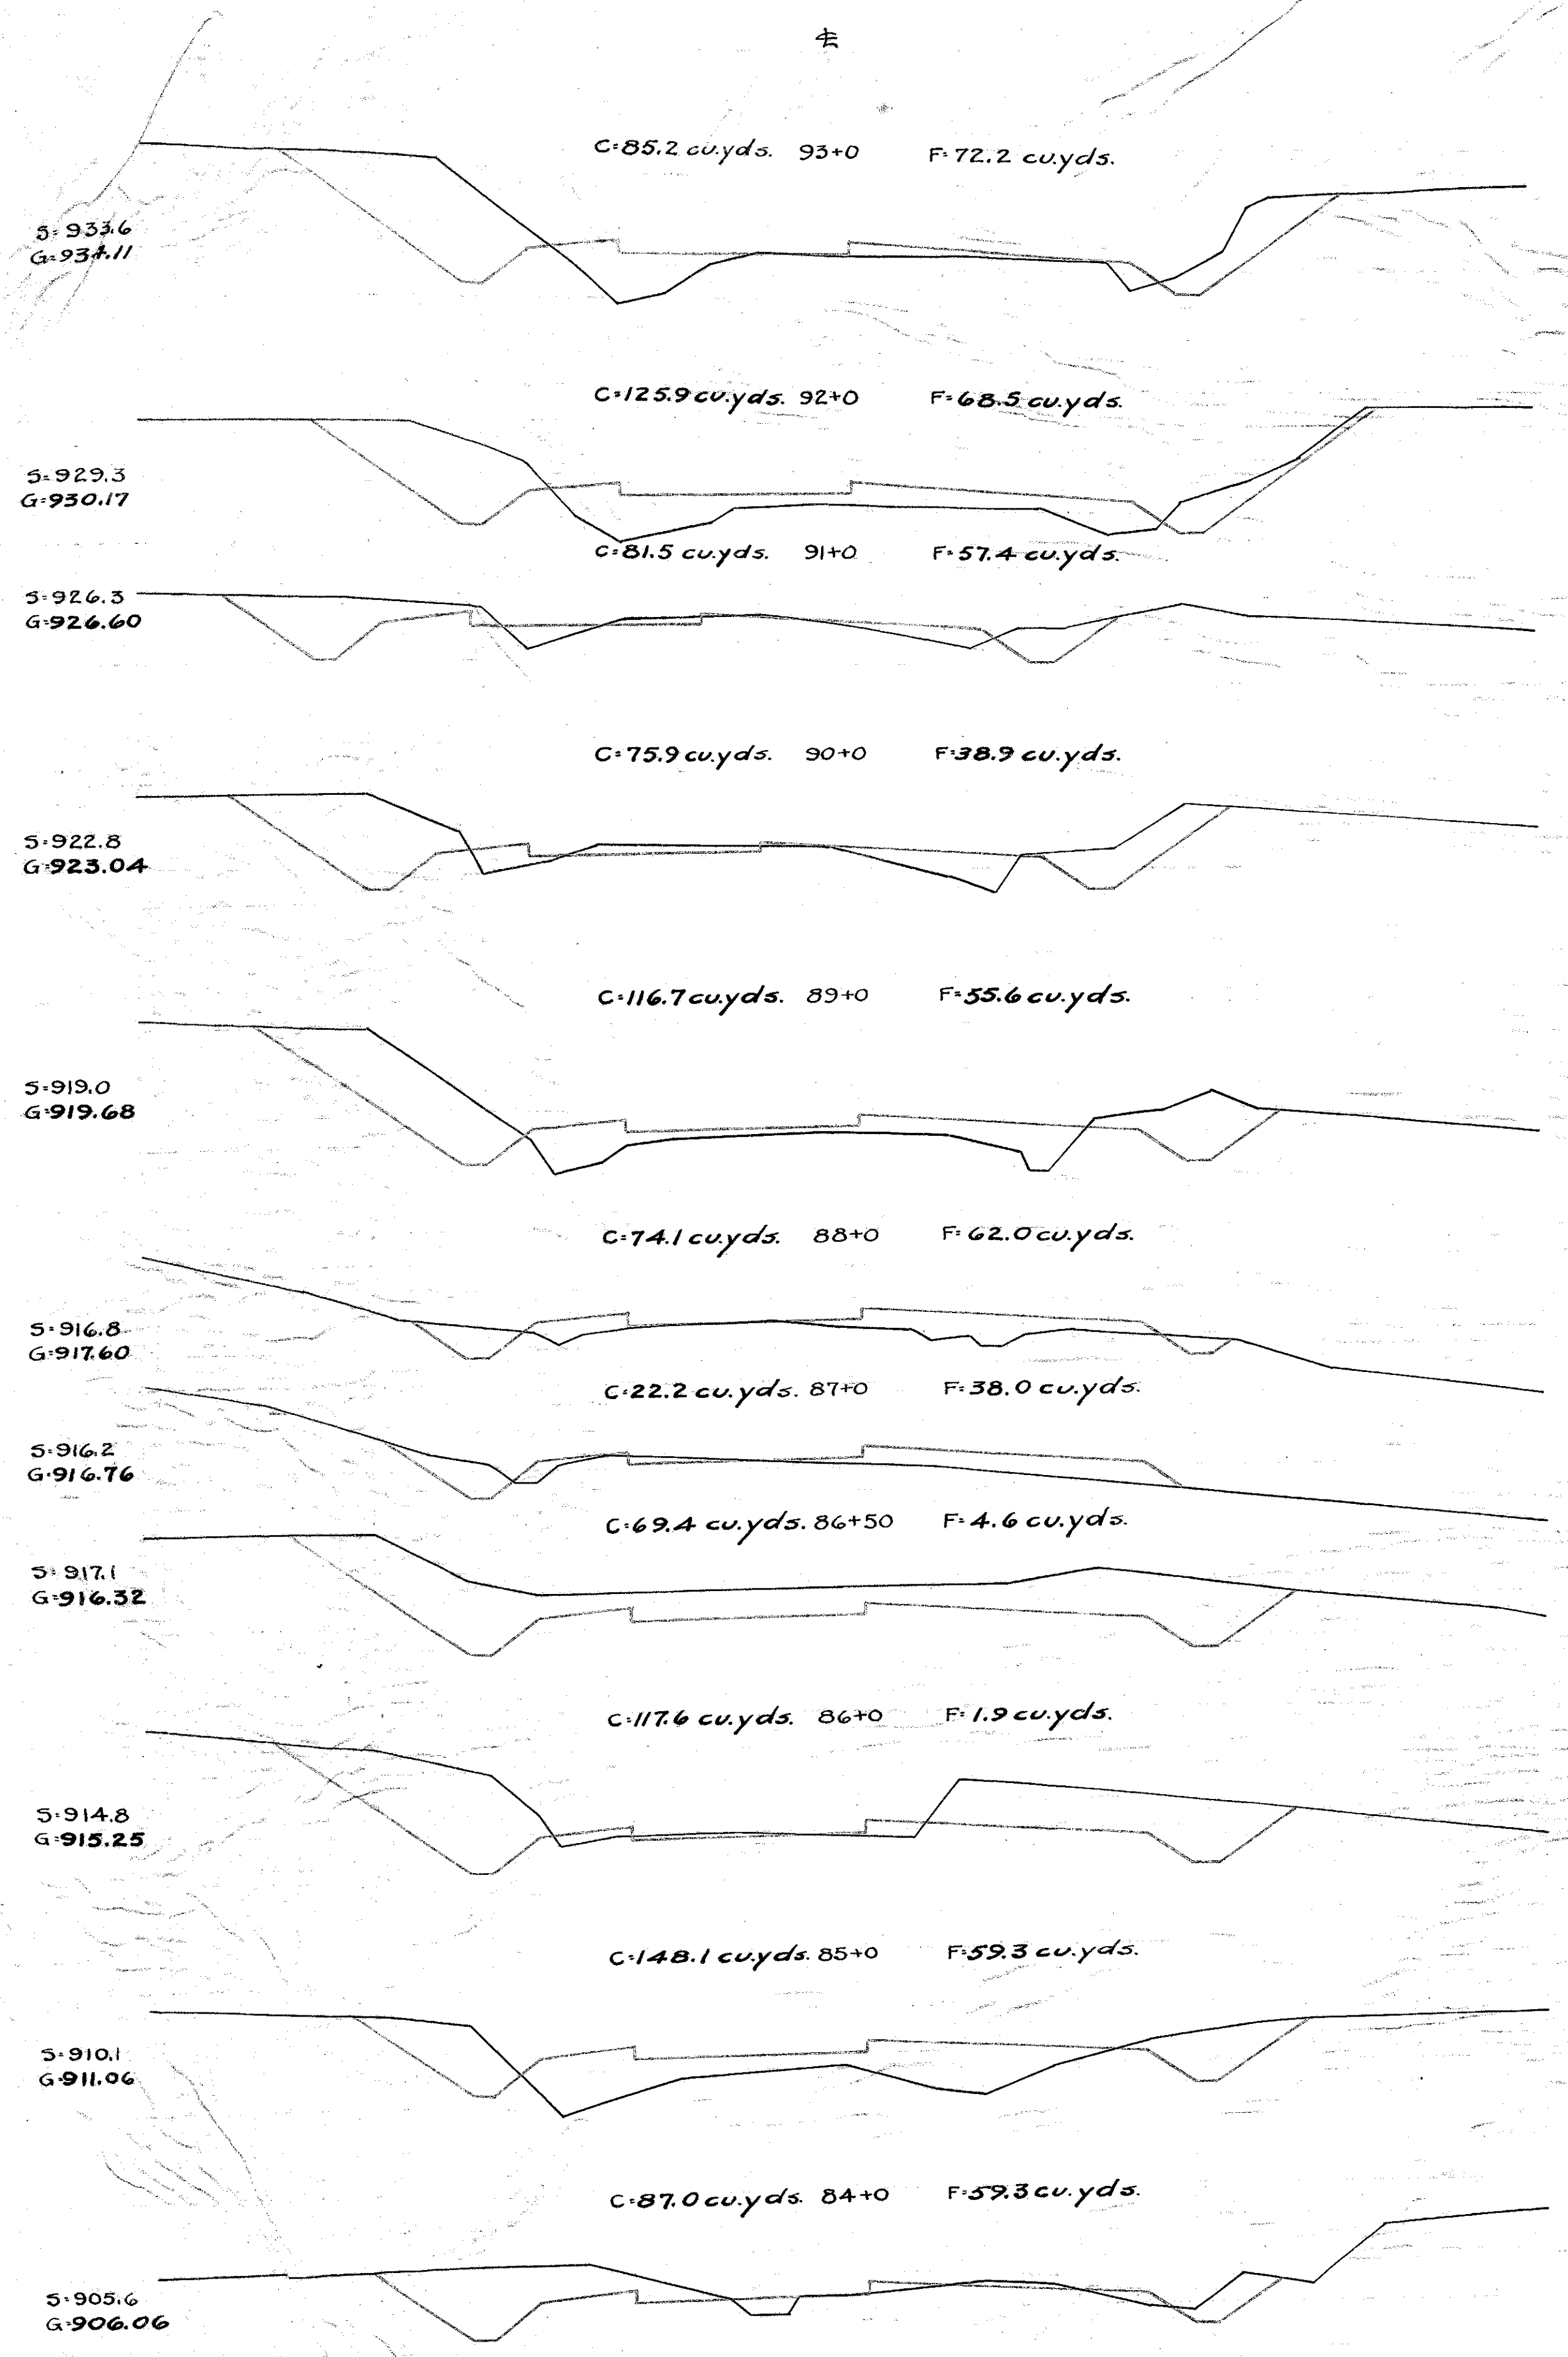

5-933.6
G-933.11

5-929.3
G-930.17

5-926.3
G-926.60

5-922.8
G-923.04

5-919.0
G-919.68

5-916.8
G-917.60

5-916.2
G-916.76

5-917.1
G-916.32

5-914.8
G-915.25

5-910.1
G-911.06

5-905.6
G-906.06

5-998.7
G-999.08

5-991.7
G-992.00

5-983.3
G-984.18

5-975.9
G-975.54

5-967.4
G-966.82

5-957.0
G-958.10

5-949.4
G-950.45

5-944.6
G-944.81

5-943.4
G-943.67

5-938.1
G-938.80

去

去

去

去